


Walla Walla River Irrigation District

3201 Water Rights Map

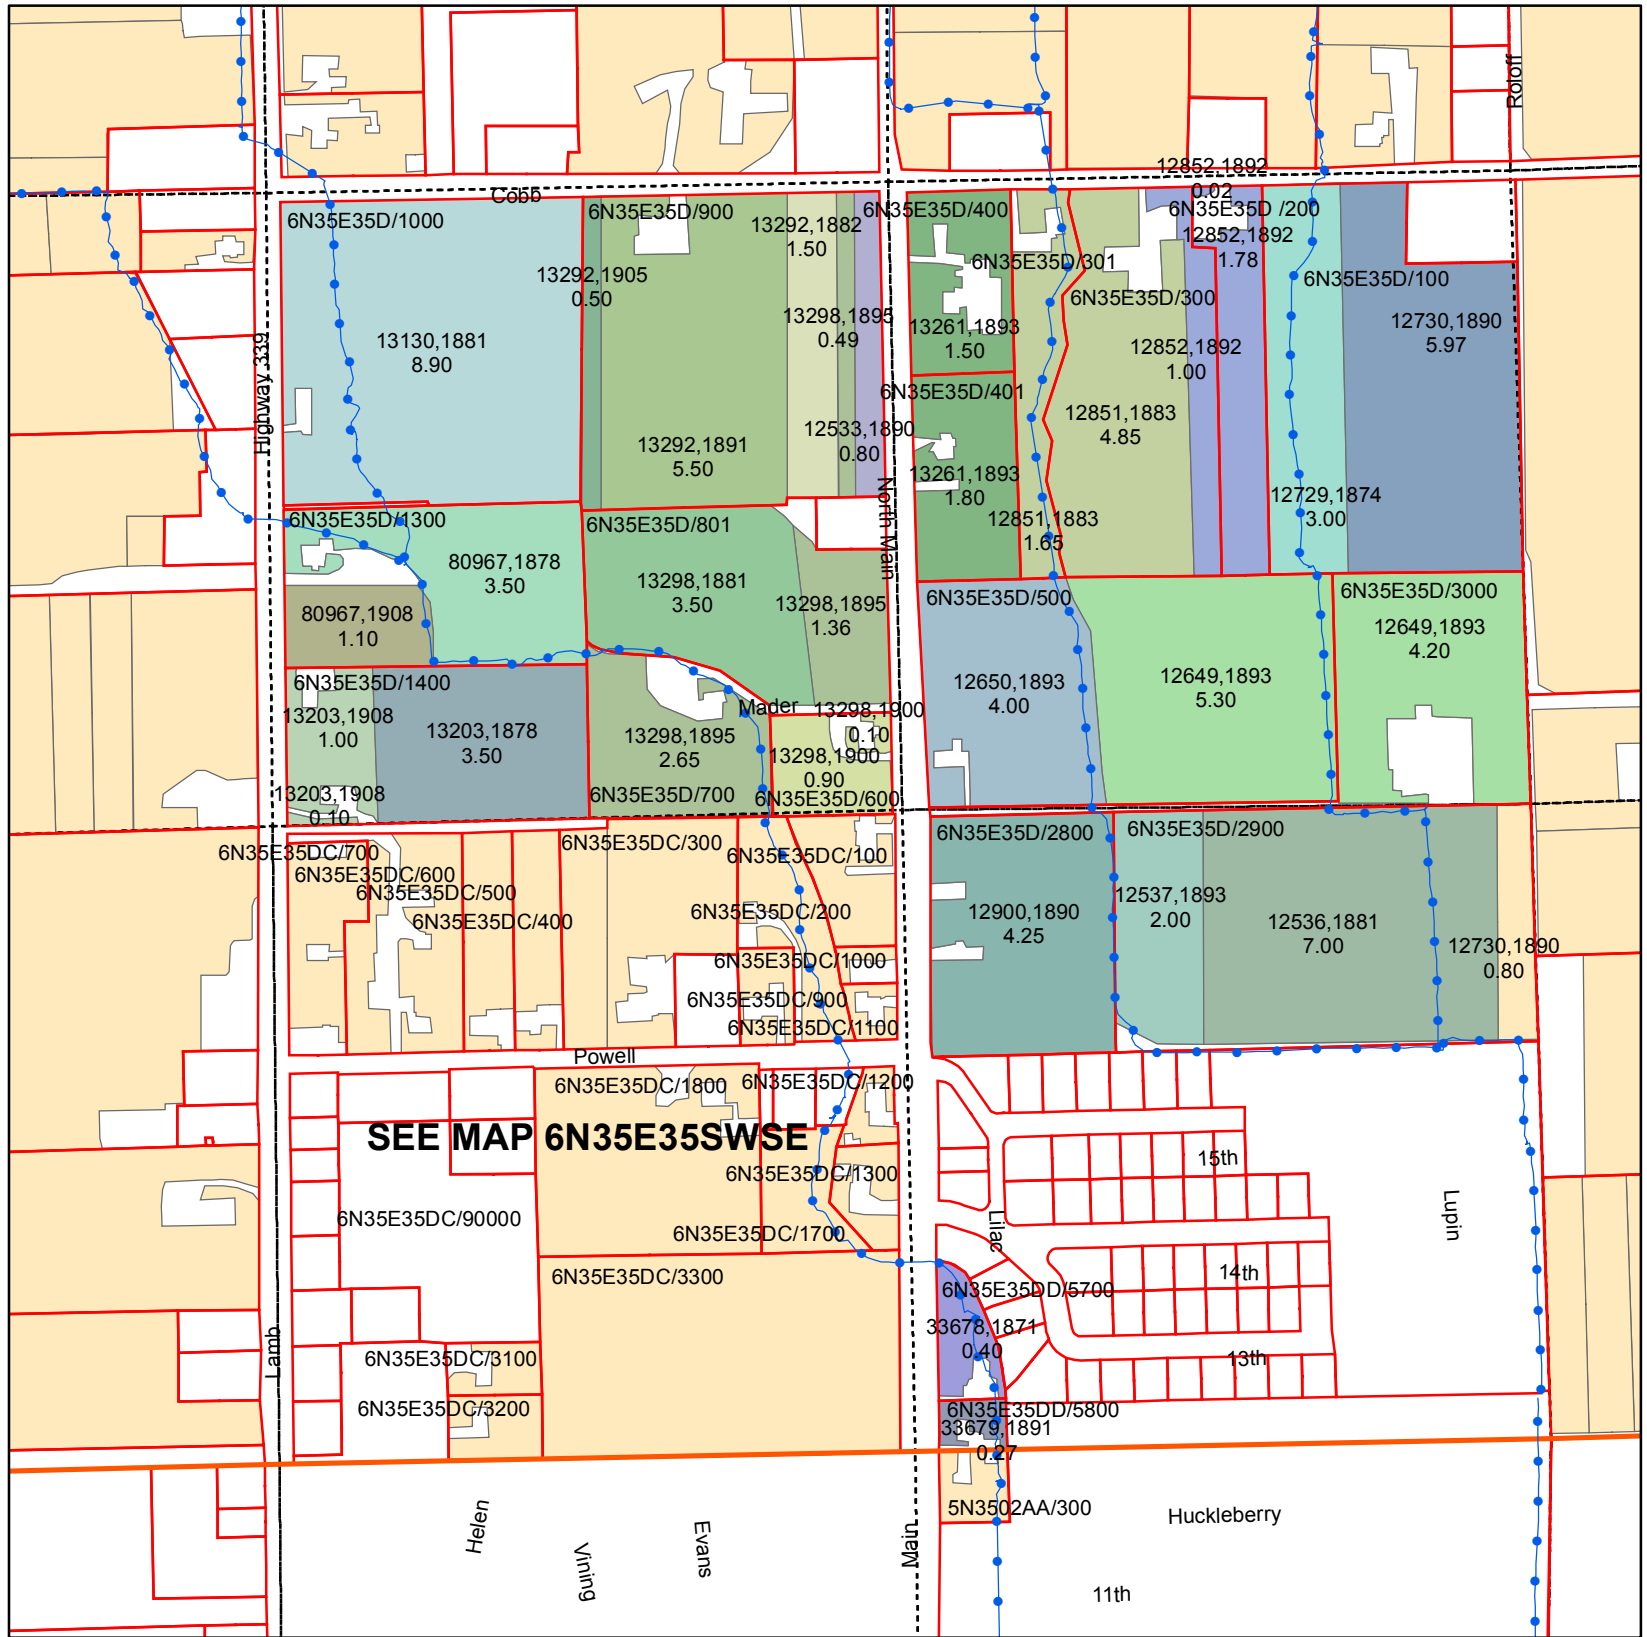

T6N R35E WM Section 35 SE Quarter

Primary Certificates

CERTIFICATE, PRIORITY

	12533, 1890
	12536, 1881
	12537, 1893
	12649, 1893
	12650, 1893
	12729, 1874
	12730, 1890
	12851, 1883
	12852, 1892
	12900, 1890
	13130, 1881
	13203, 1878
	13203, 1908
	13261, 1893
	13292, 1882
	13292, 1891
	13292, 1905
	13298, 1881
	13298, 1895
	13298, 1900
	33678, 1871
	33679, 1891
	80967, 1878
	80967, 1908
	Water Rights Not Within Quarter

ASSESSORMAP	CERTIFICATE	PRIORITY	QQ	WR ACRES
6N35E35D/100	12729	1874	NESE	3.00
6N35E35D/100	12730	1890	NESE	5.97
6N35E35D/1000	13130	1881	NWSE	8.90
6N35E35D/1300	80967	1878	NWSE	3.50
6N35E35D/1300	80967	1908	NWSE	1.10
6N35E35D/1400	13203	1908	NWSE	1.00
6N35E35D/1400	13203	1908	NWSE	0.10
6N35E35D/1400	13203	1878	NWSE	3.50
6N35E35D/200	12852	1892	NESE	0.02
6N35E35D/200	12852	1892	NESE	1.78
6N35E35D/2800	12900	1890	SESE	4.25
6N35E35D/2900	12537	1893	SESE	2.00
6N35E35D/2900	12536	1881	SESE	7.00
6N35E35D/2900	12730	1890	SESE	0.80
6N35E35D/300	12851	1883	NESE	4.85
6N35E35D/300	12852	1892	NESE	1.00
6N35E35D/3000	12649	1893	NESE	4.20
6N35E35D/301	12851	1883	NESE	1.65
6N35E35D/400	13261	1893	NESE	1.50
6N35E35D/401	13261	1893	NESE	1.80
6N35E35D/500	12649	1893	NESE	5.30
6N35E35D/500	12650	1893	NESE	4.00
6N35E35D/600	13298	1900	NWSE	0.90
6N35E35D/600	13298	1900	NWSE	0.10
6N35E35D/700	13298	1895	NWSE	2.65
6N35E35D/801	13298	1895	NWSE	1.36
6N35E35D/801	13298	1881	NWSE	3.50
6N35E35D/900	13292	1882	NWSE	1.50
6N35E35D/900	13292	1891	NWSE	5.50
6N35E35D/900	13292	1905	NWSE	0.50
6N35E35D/900	13298	1895	NWSE	0.49
6N35E35D/900	12533	1890	NWSE	0.80
6N35E35DD/5700	33678	1871	SESE	0.40
6N35E35DD/5800	33679	1891	SESE	0.27

Legend


- PIPE
- Parcel
- QCDB
- WWRID Boundary

0 400 800 Feet

Date March 2011

Walla Walla River Irrigation District

3201 Water Rights Map

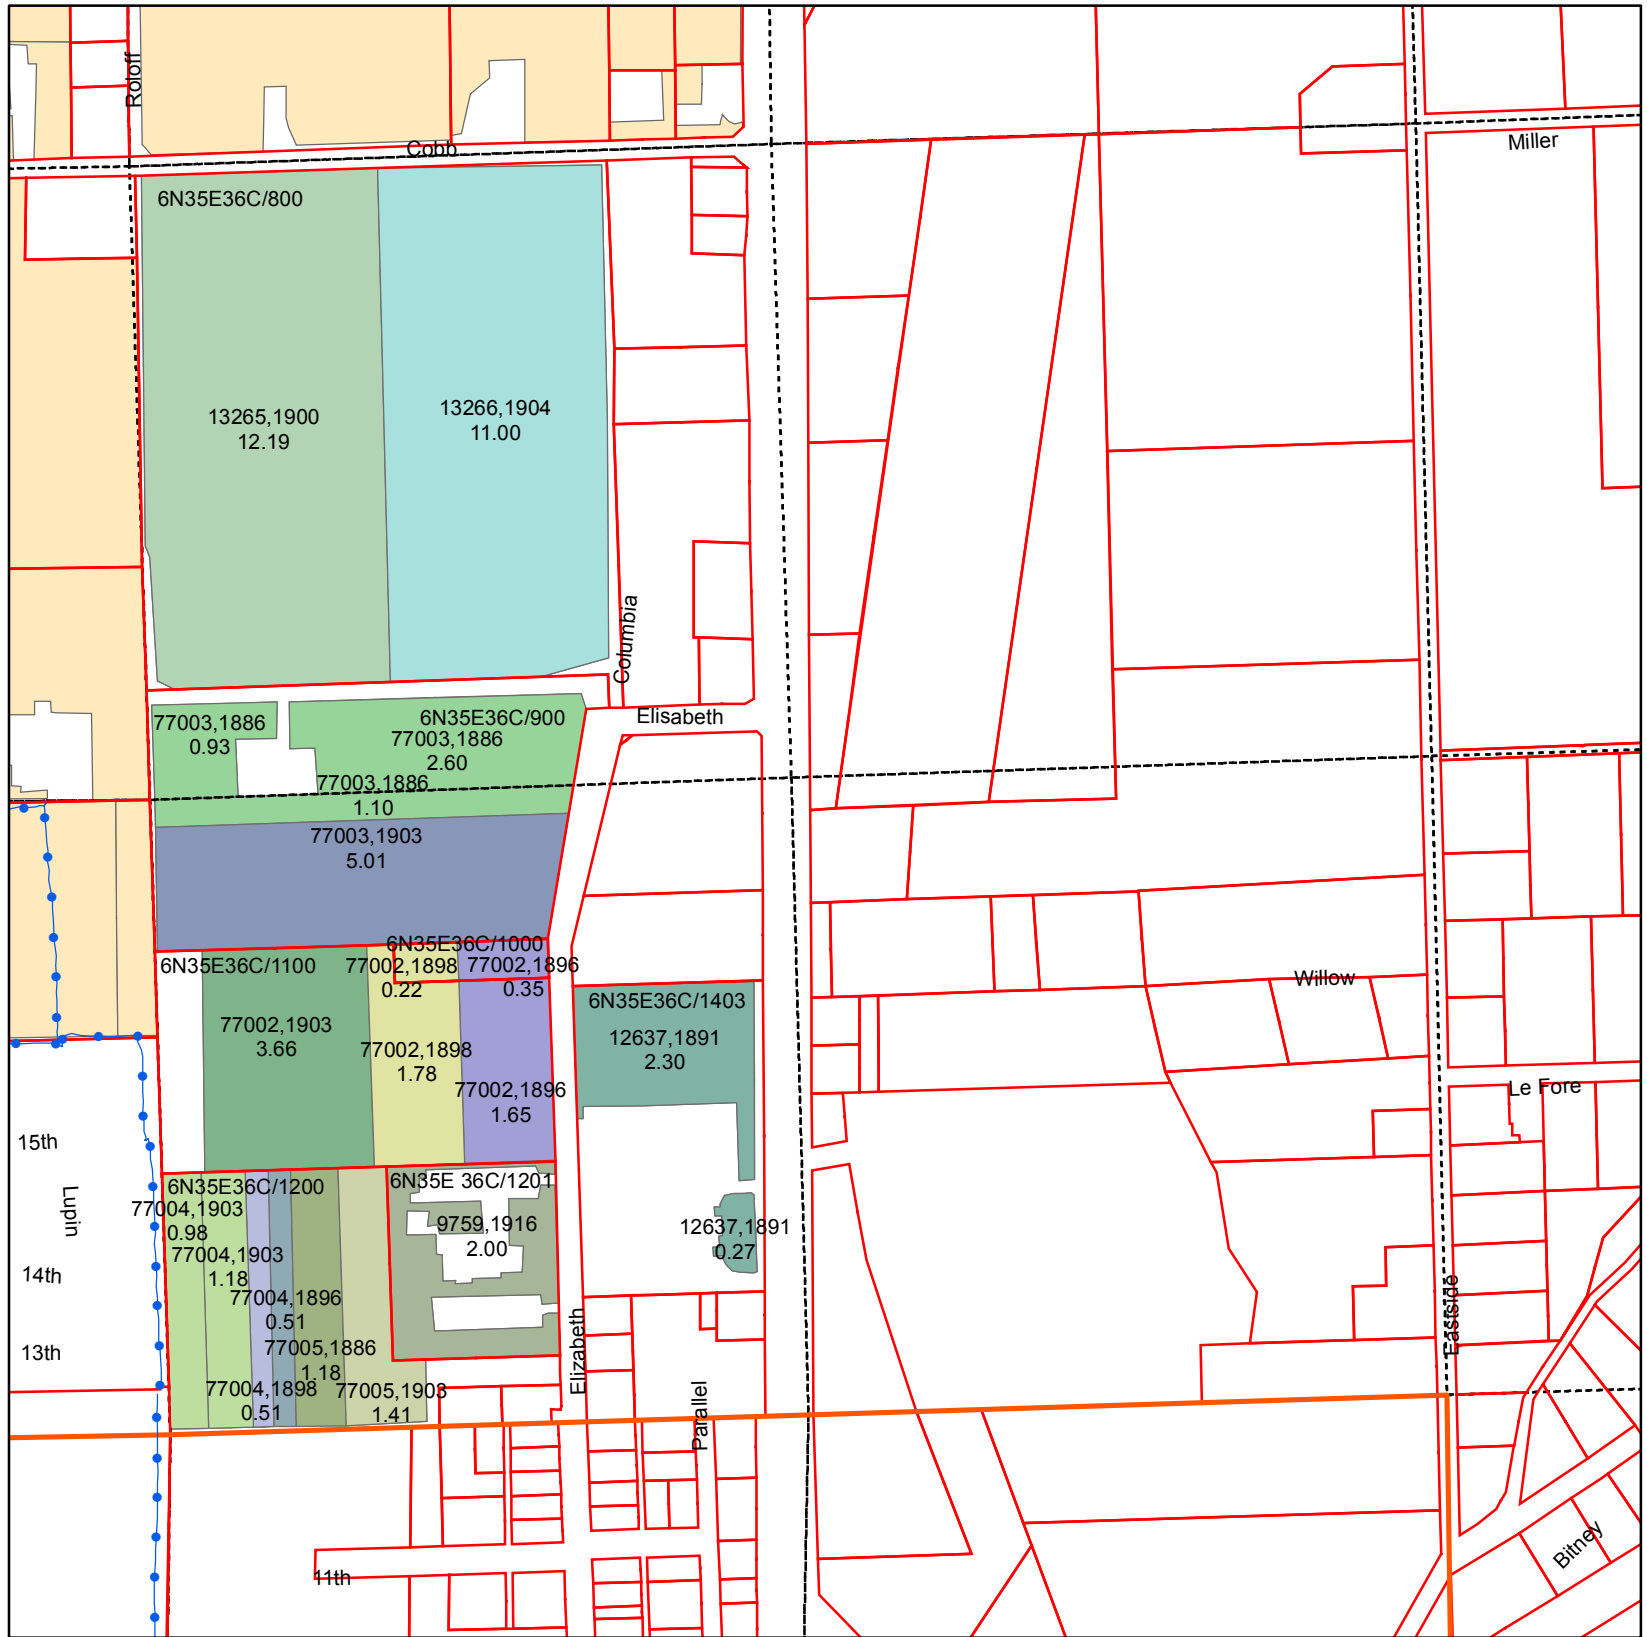

T6N R35E WM Section 36 SW Quarter

Primary Certificates


CERTIFICATE, PRIORITY

- 12637, 1891
- 13265, 1900
- 13266, 1904
- 77002, 1896
- 77002, 1898
- 77002, 1903
- 77003, 1886
- 77003, 1903
- 77004, 1896
- 77004, 1898
- 77004, 1903
- 77005, 1886
- 77005, 1903
- 9759, 1916
- Water Rights Not Within Quarter

ASSESSORMAP	CERTIFICATE	PRIORITY	QQ	WR ACRES
6N35E36C/1000	77002	1896	SWSW	0.35
6N35E36C/1000	77002	1898	SWSW	0.22
6N35E36C/1100	77002	1903	SWSW	3.66
6N35E36C/1100	77002	1896	SWSW	1.65
6N35E36C/1100	77002	1898	SWSW	1.78
6N35E36C/1200	77004	1896	SWSW	0.51
6N35E36C/1200	77005	1886	SWSW	1.18
6N35E36C/1200	77005	1903	SWSW	1.41
6N35E36C/1200	77004	1898	SWSW	0.51
6N35E36C/1200	77004	1903	SWSW	1.18
6N35E36C/1201	9759	1916	SWSW	2.00
6N35E36C/1403	12637	1891	SWSW	2.30
6N35E36C/1403	12637	1891	SWSW	0.27
6N35E36C/800	13265	1900	NWSW	12.19
6N35E36C/800	13266	1904	NWSW	11.00
6N35E36C/900	77003	1886	SWSW	1.10
6N35E36C/900	77003	1903	SWSW	5.01
6N35E36C/900	77003	1886	NWSW	0.93
6N35E36C/900	77003	1886	NWSW	2.60


Legend

- PIPE
- Parcel
- QCDB
- WWRID Boundary

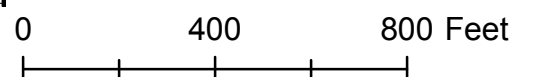

Walla Walla River Irrigation District

3201 Water Rights Map

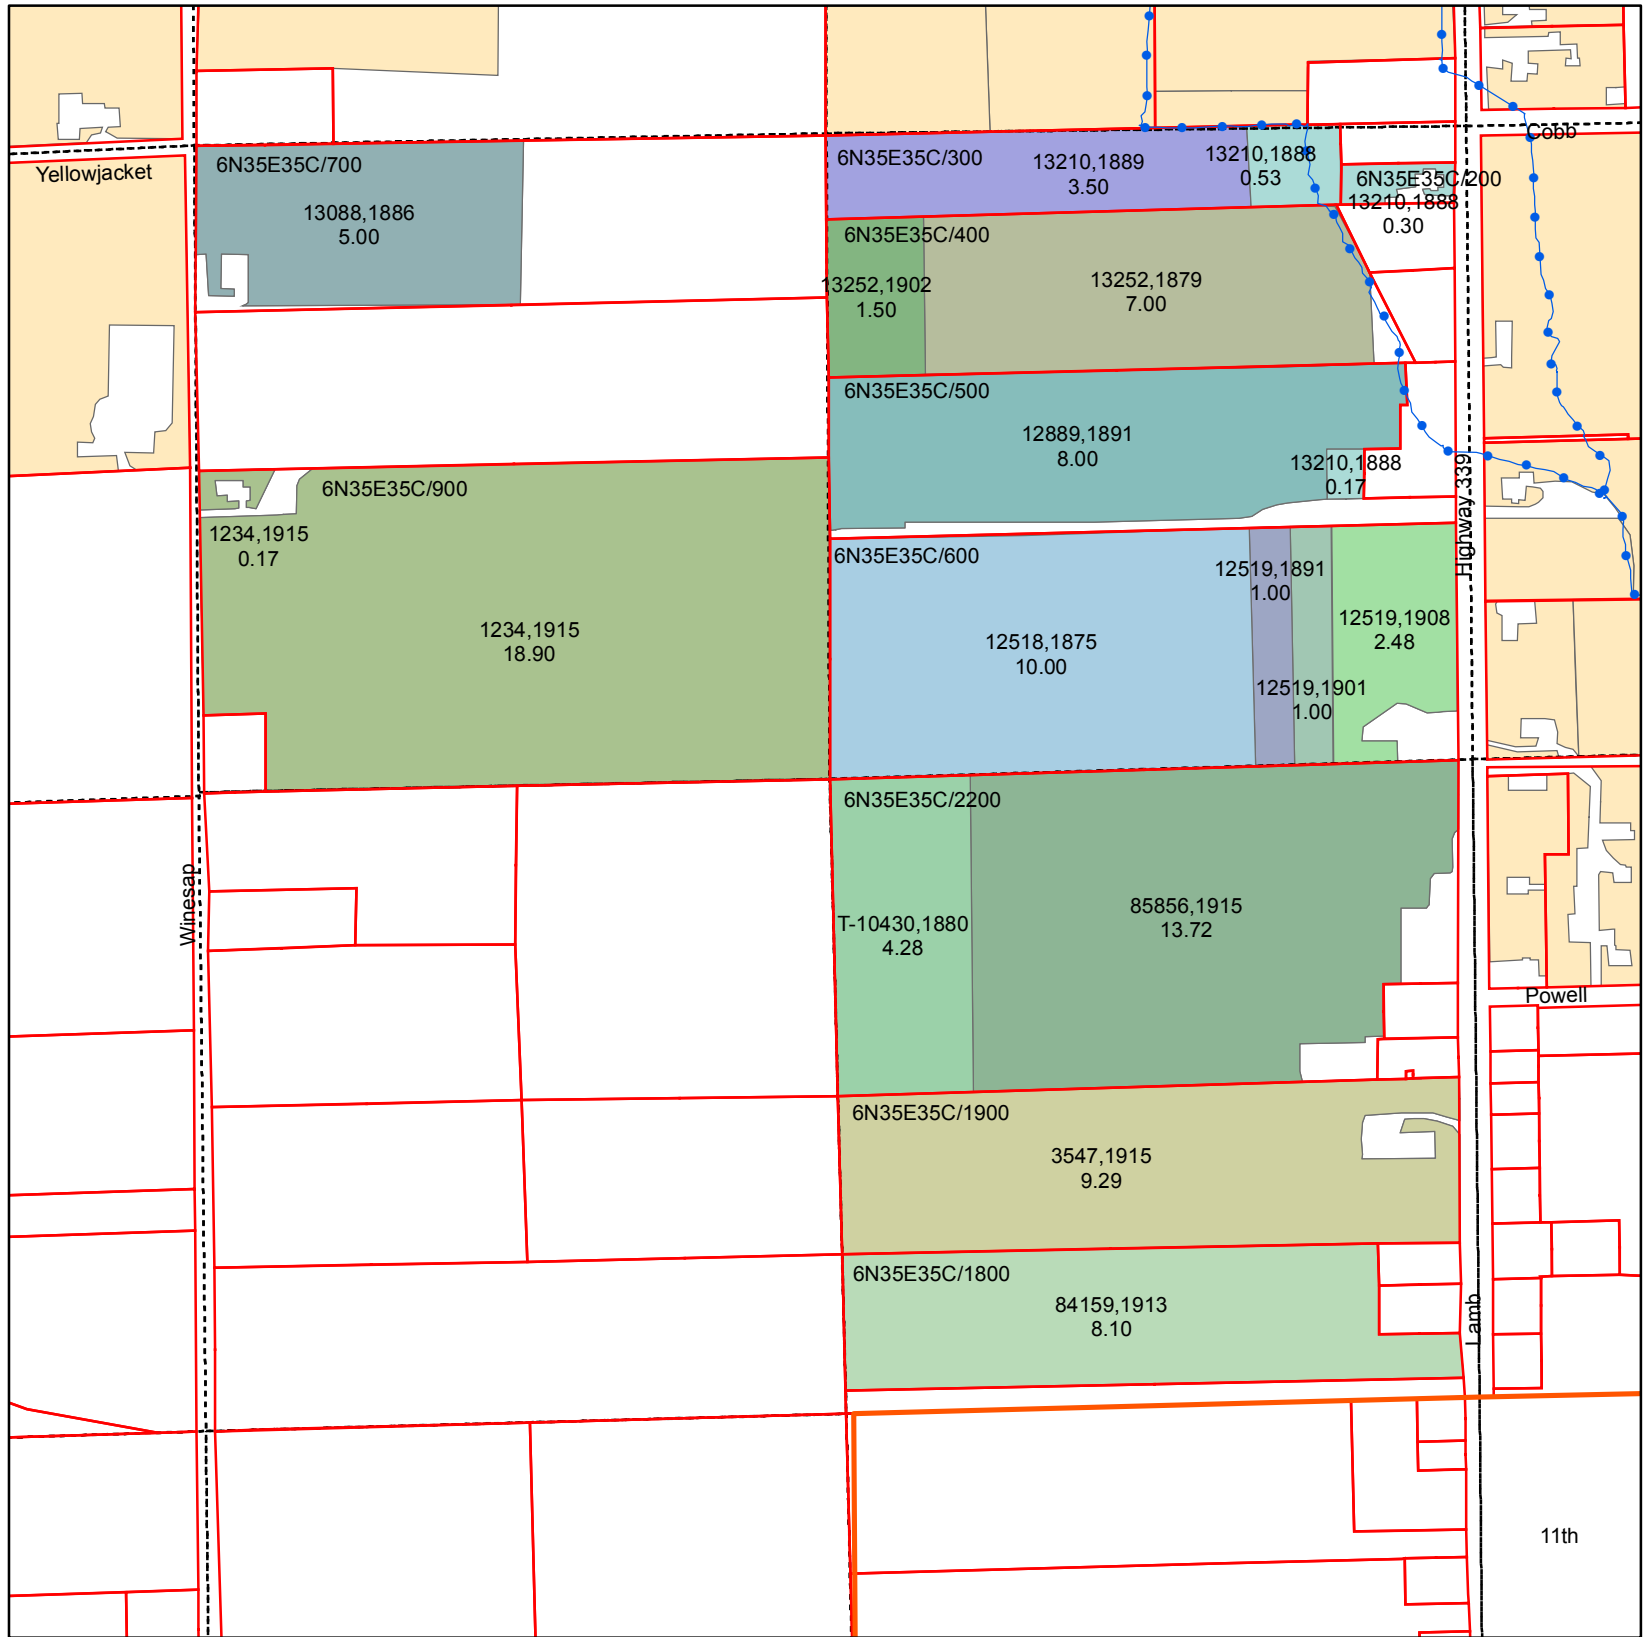

Primary Certificates

CERTIFICATE, PRIORITY

- 1234, 1915
- 12518, 1875
- 12519, 1891
- 12519, 1901
- 12519, 1908
- 12889, 1891
- 13088, 1886
- 13210, 1888
- 13210, 1889
- 13252, 1879
- 13252, 1902
- 3547, 1915
- 84159, 1913
- 85856, 1915
- T-10430, 1880
- Water Rights Not Within Quarter

T6N R35E WM Section 35 SW Quarter

ASSESSORMAP	CERTIFICATE	PRIORITY	QQ	WR ACRES
6N35E35C/1800	84159	1913	SESW	8.10
6N35E35C/1900	3547	1915	SESW	9.29
6N35E35C/200	13210	1888	SESW	0.30
6N35E35C/2200	85856	1915	SESW	13.72
6N35E35C/2200	T-10430	1880	SESW	4.28
6N35E35C/300	13210	1889	NESW	3.50
6N35E35C/300	13210	1888	NESW	0.53
6N35E35C/400	13252	1879	NESW	7.00
6N35E35C/400	13252	1902	NESW	1.50
6N35E35C/500	12889	1891	NESW	8.00
6N35E35C/500	13210	1888	NESW	0.17
6N35E35C/600	12519	1908	NESW	2.48
6N35E35C/600	12519	1901	NESW	1.00
6N35E35C/600	12519	1891	NESW	1.00
6N35E35C/600	12518	1875	NESW	10.00
6N35E35C/700	13088	1886	NWSW	5.00
6N35E35C/900	1234	1915	NWSW	0.17
6N35E35C/900	1234	1915	NWSW	18.90



Legend

- PIPE
- Parcel
- QCDB
- WWRID Boundary

