


Walla Walla River Irrigation District

3201 Water Rights Map

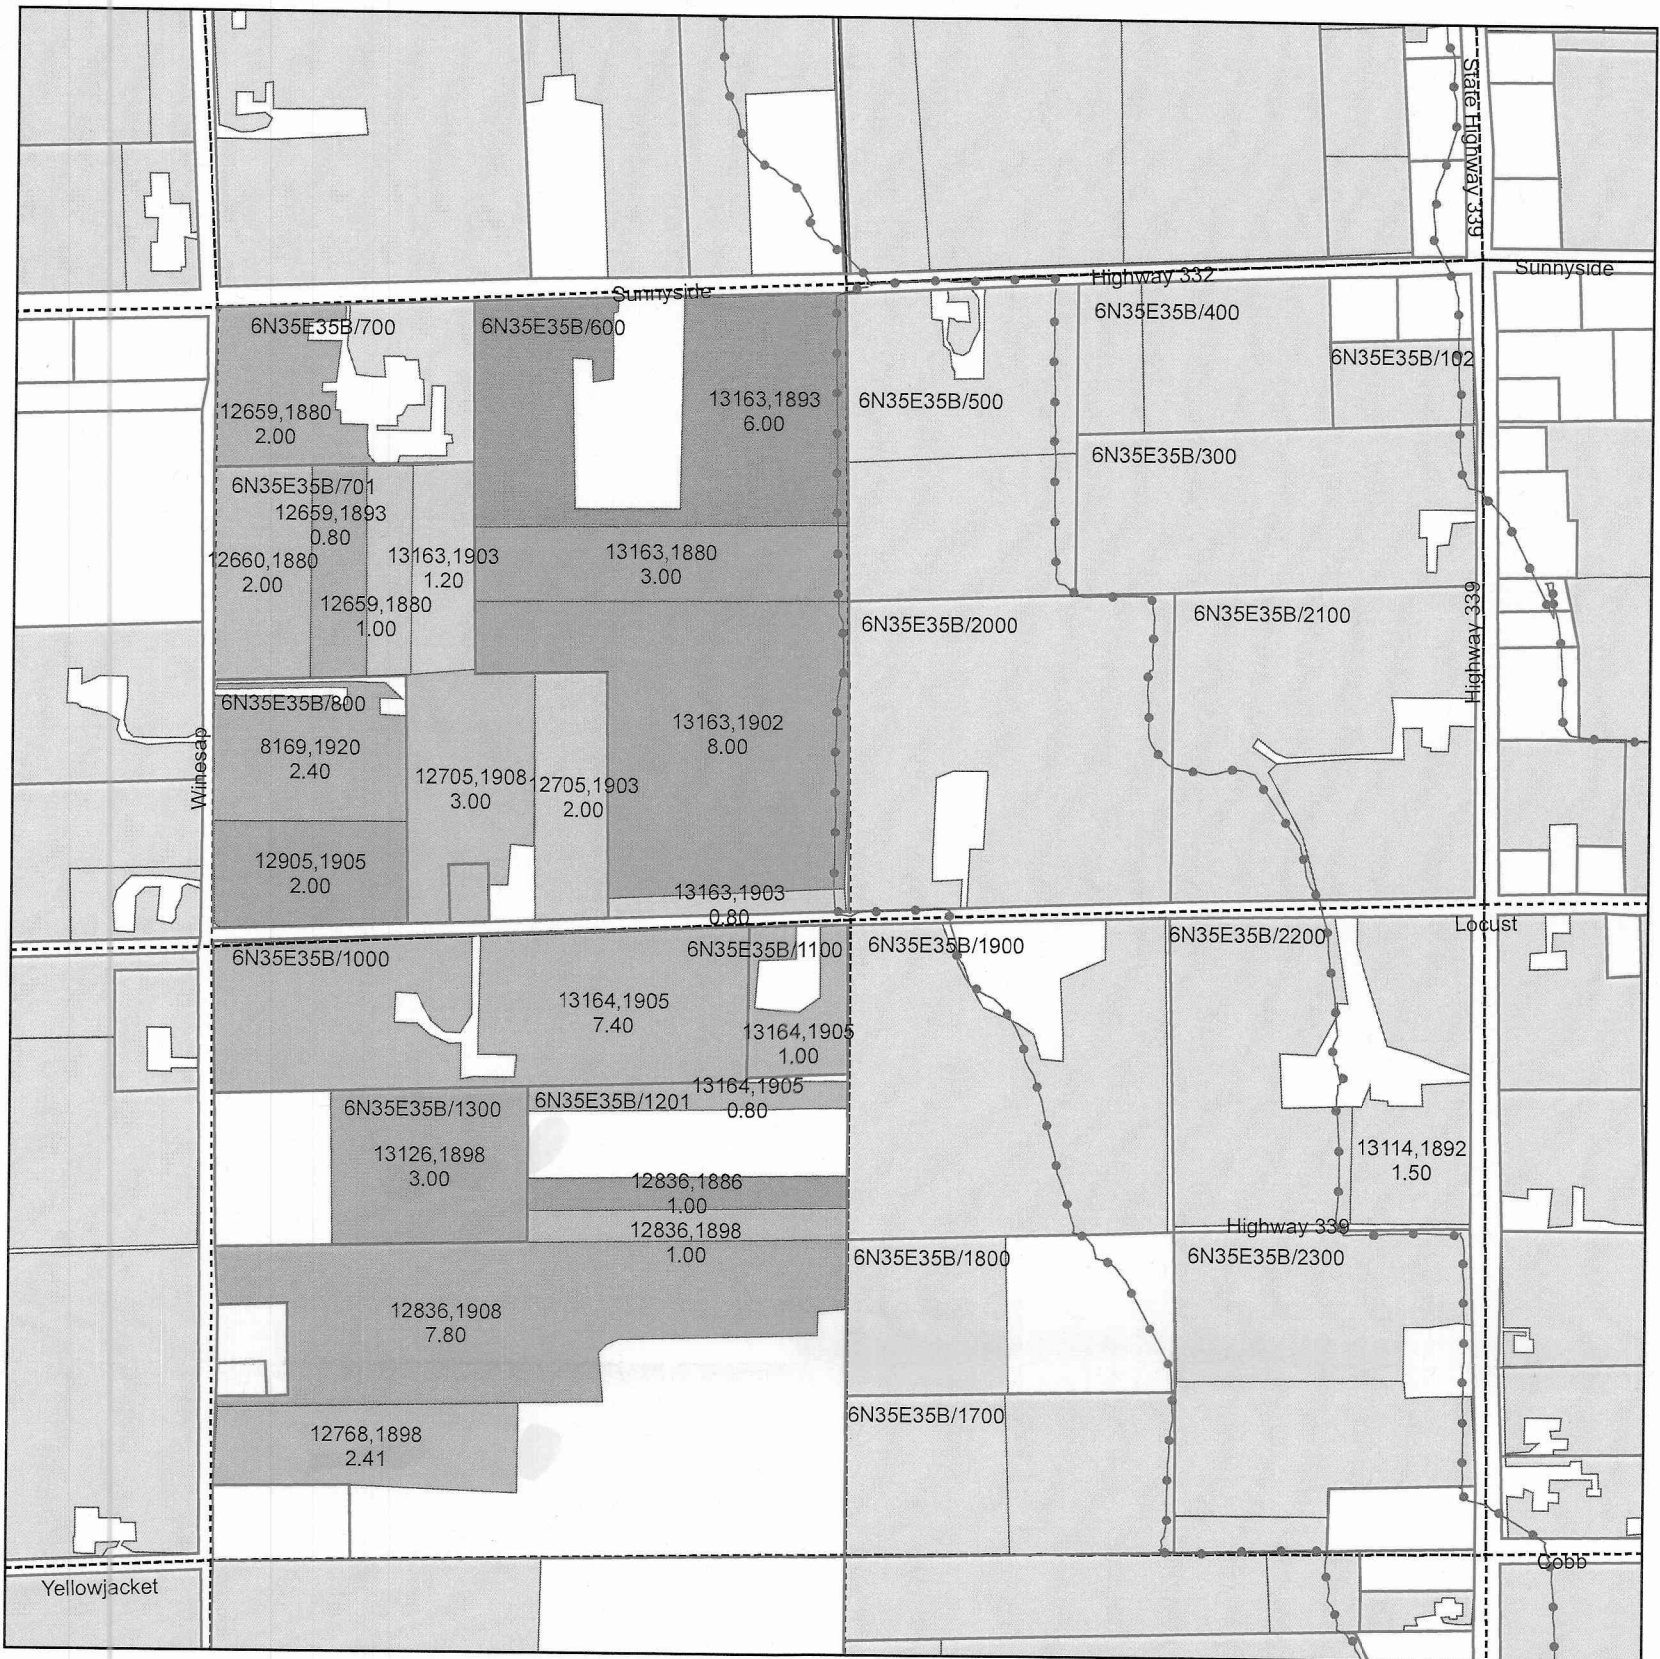

T6N R35E WM Section 35 W1/2 NW Quarter

Primary Certificates

CERTIFICATE, PRIORITY


- 12659, 1880
- 12659, 1893
- 12660, 1880
- 12705, 1903
- 12705, 1908
- 12768, 1898
- 12836, 1886
- 12836, 1898
- 12836, 1908
- 12905, 1905
- 13126, 1898
- 13163, 1880
- 13163, 1893
- 13163, 1902
- 13163, 1903
- 13164, 1905
- 8169, 1920

ASSESSORMAP	CERTIFICATE	PRIORITY	QQ	WR ACRES
6N35E35B/1000	13164	1905	SWNW	7.40
6N35E35B/1100	13164	1905	SWNW	1.00
6N35E35B/1201	12836	1908	SWNW	7.80
6N35E35B/1201	13164	1905	SWNW	0.80
6N35E35B/1201	12836	1886	SWNW	1.00
6N35E35B/1201	12836	1898	SWNW	1.00
6N35E35B/1201	12768	1898	SWNW	2.41
6N35E35B/1300	13126	1898	SWNW	3.00
6N35E35B/600	13163	1893	NWNW	6.00
6N35E35B/600	13163	1880	NWNW	3.00
6N35E35B/600	13163	1902	NWNW	8.00
6N35E35B/600	13163	1903	NWNW	0.80
6N35E35B/700	12659	1880	NWNW	2.00
6N35E35B/700	12659	1893	NWNW	1.20
6N35E35B/701	12659	1880	NWNW	1.00
6N35E35B/701	12705	1908	NWNW	3.00
6N35E35B/701	12705	1903	NWNW	2.00
6N35E35B/701	12660	1880	NWNW	2.00
6N35E35B/701	12659	1893	NWNW	0.80
6N35E35B/701	13163	1903	NWNW	1.20
6N35E35B/800	8169	1920	NWNW	2.40
6N35E35B/800	12905	1905	NWNW	2.00



Legend

- PIPE
- Parcel
- QCDB
- WWRID Boundary

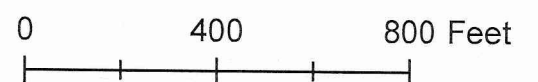

Water Rights Not Within Quarter

Date March 2011