










Instream Transfer Map C93536, C93519, C93515


-  93519 1883 Acres to be transferred
-  93519 1889 Acres to be transferred
-  93515 Acres to be transferred
-  93536 Acres to be transferred
-  93519 1889 Remaining
-  Wolfe Taxlots
-  Clearwater Ditch
-  Tulley Hill Ditch
-  Wolfe PODs


Clearwater Diversion Description: T 1N R 43E W.M.
1266 ft North and 306 ft East from the SW corner section 33.

Tulley Hill POD Description: 1N 43 E Section 29 SW SW
1080 Ft North and 2559 Ft East from SW corner section 29

0.25
Miles


1 inch = 1,320 feet



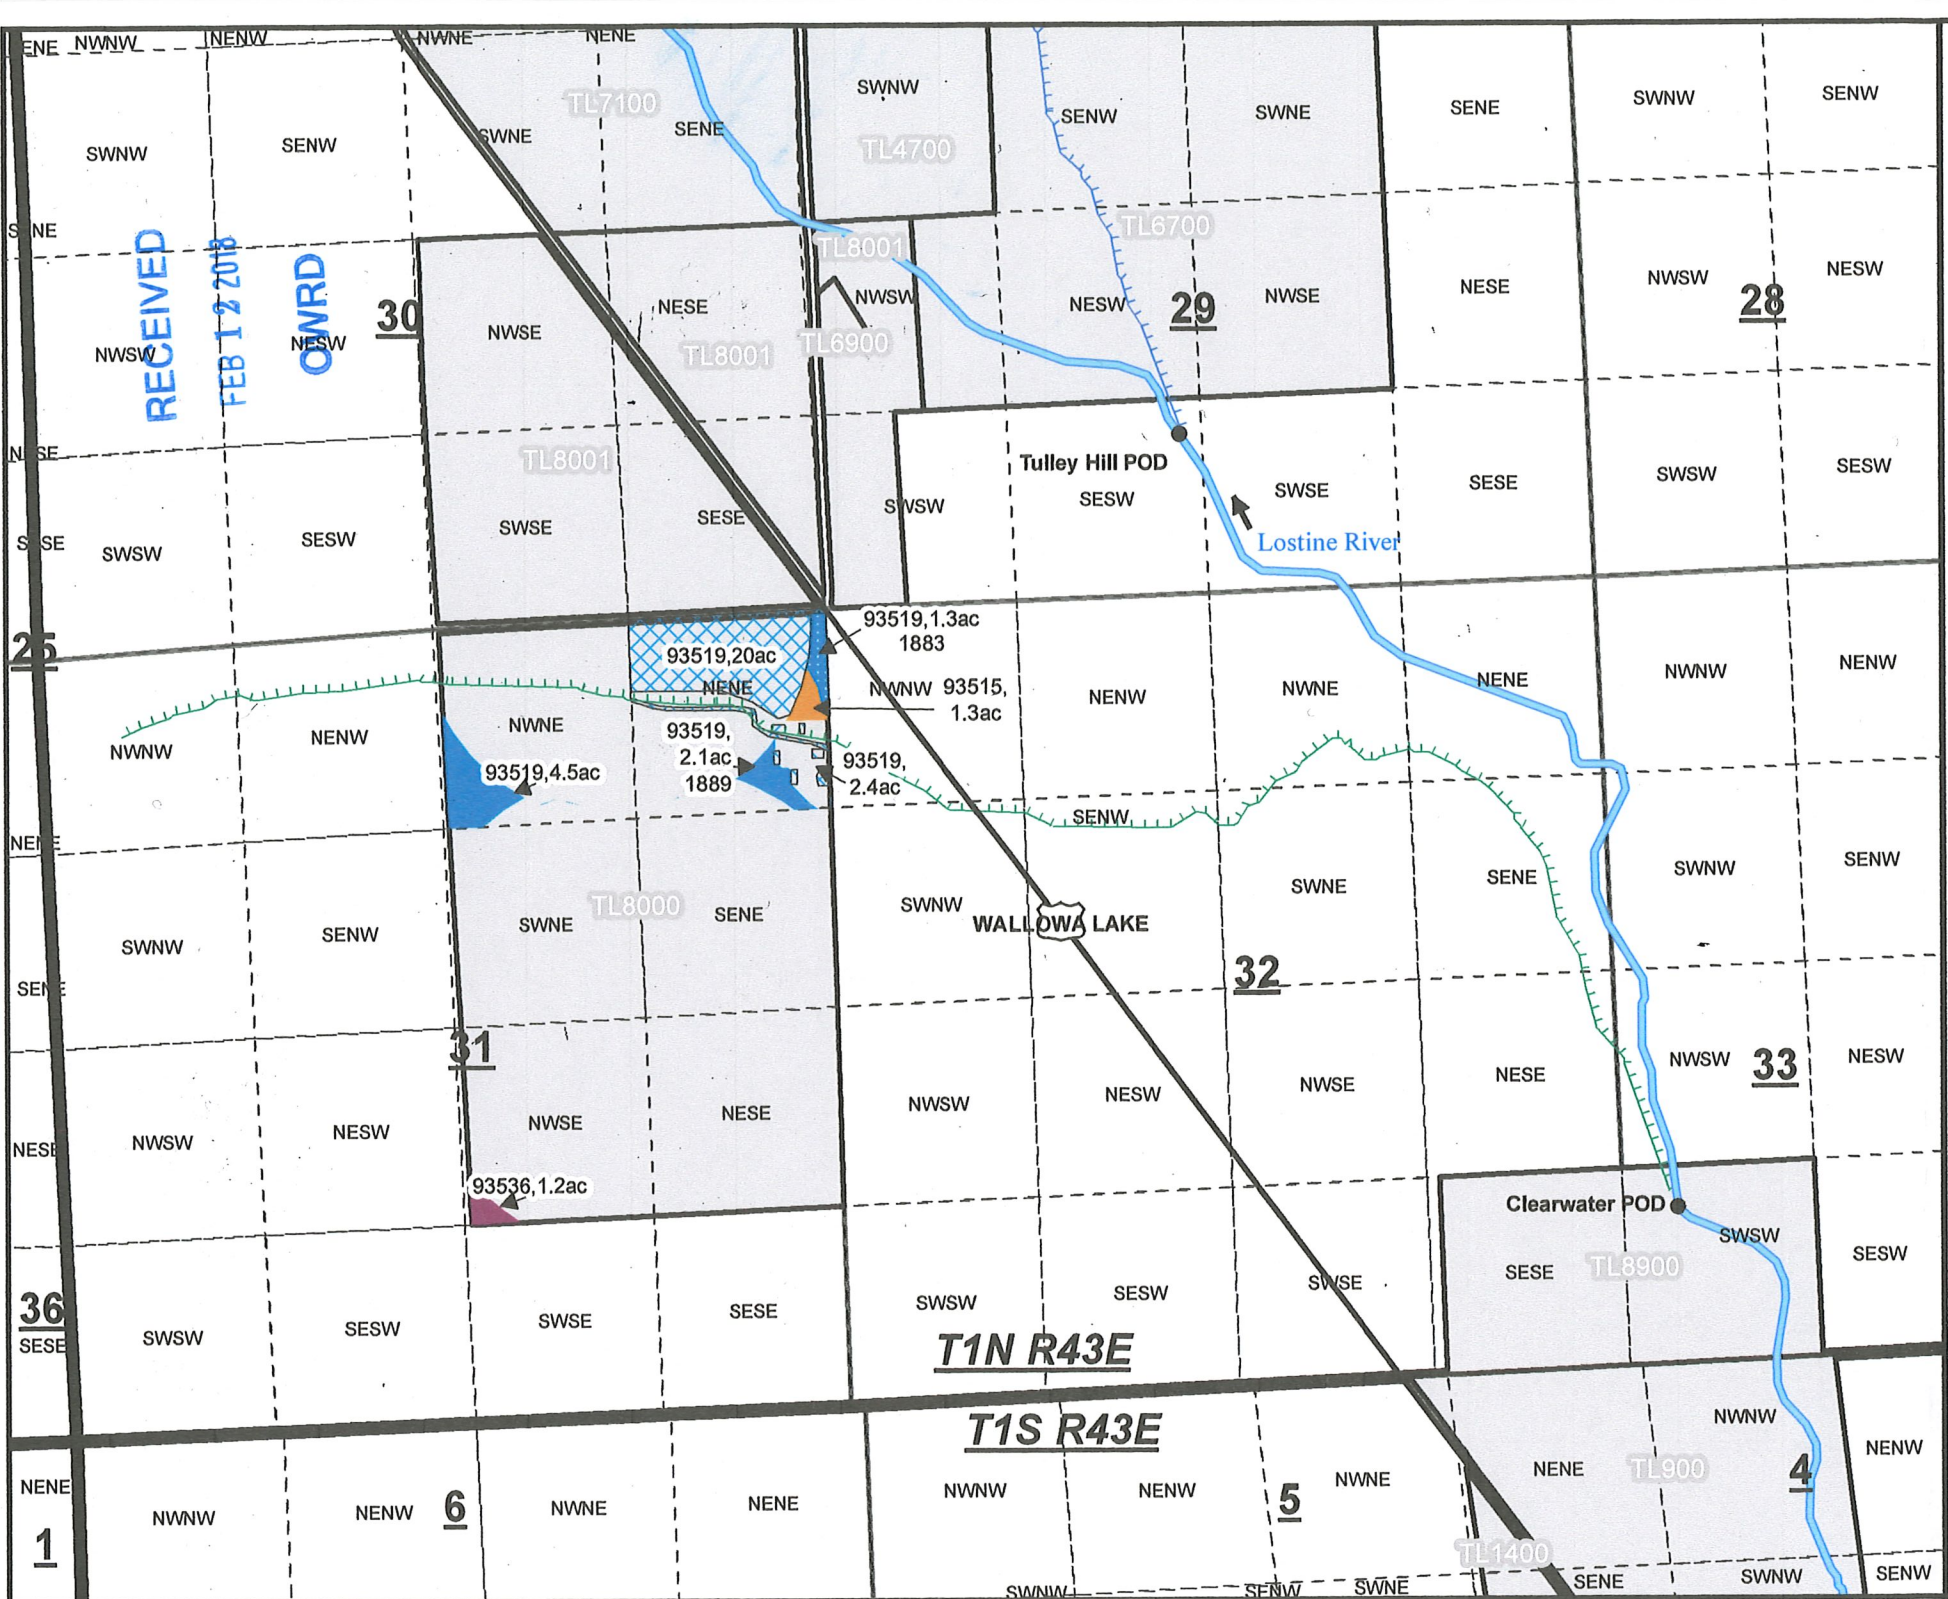



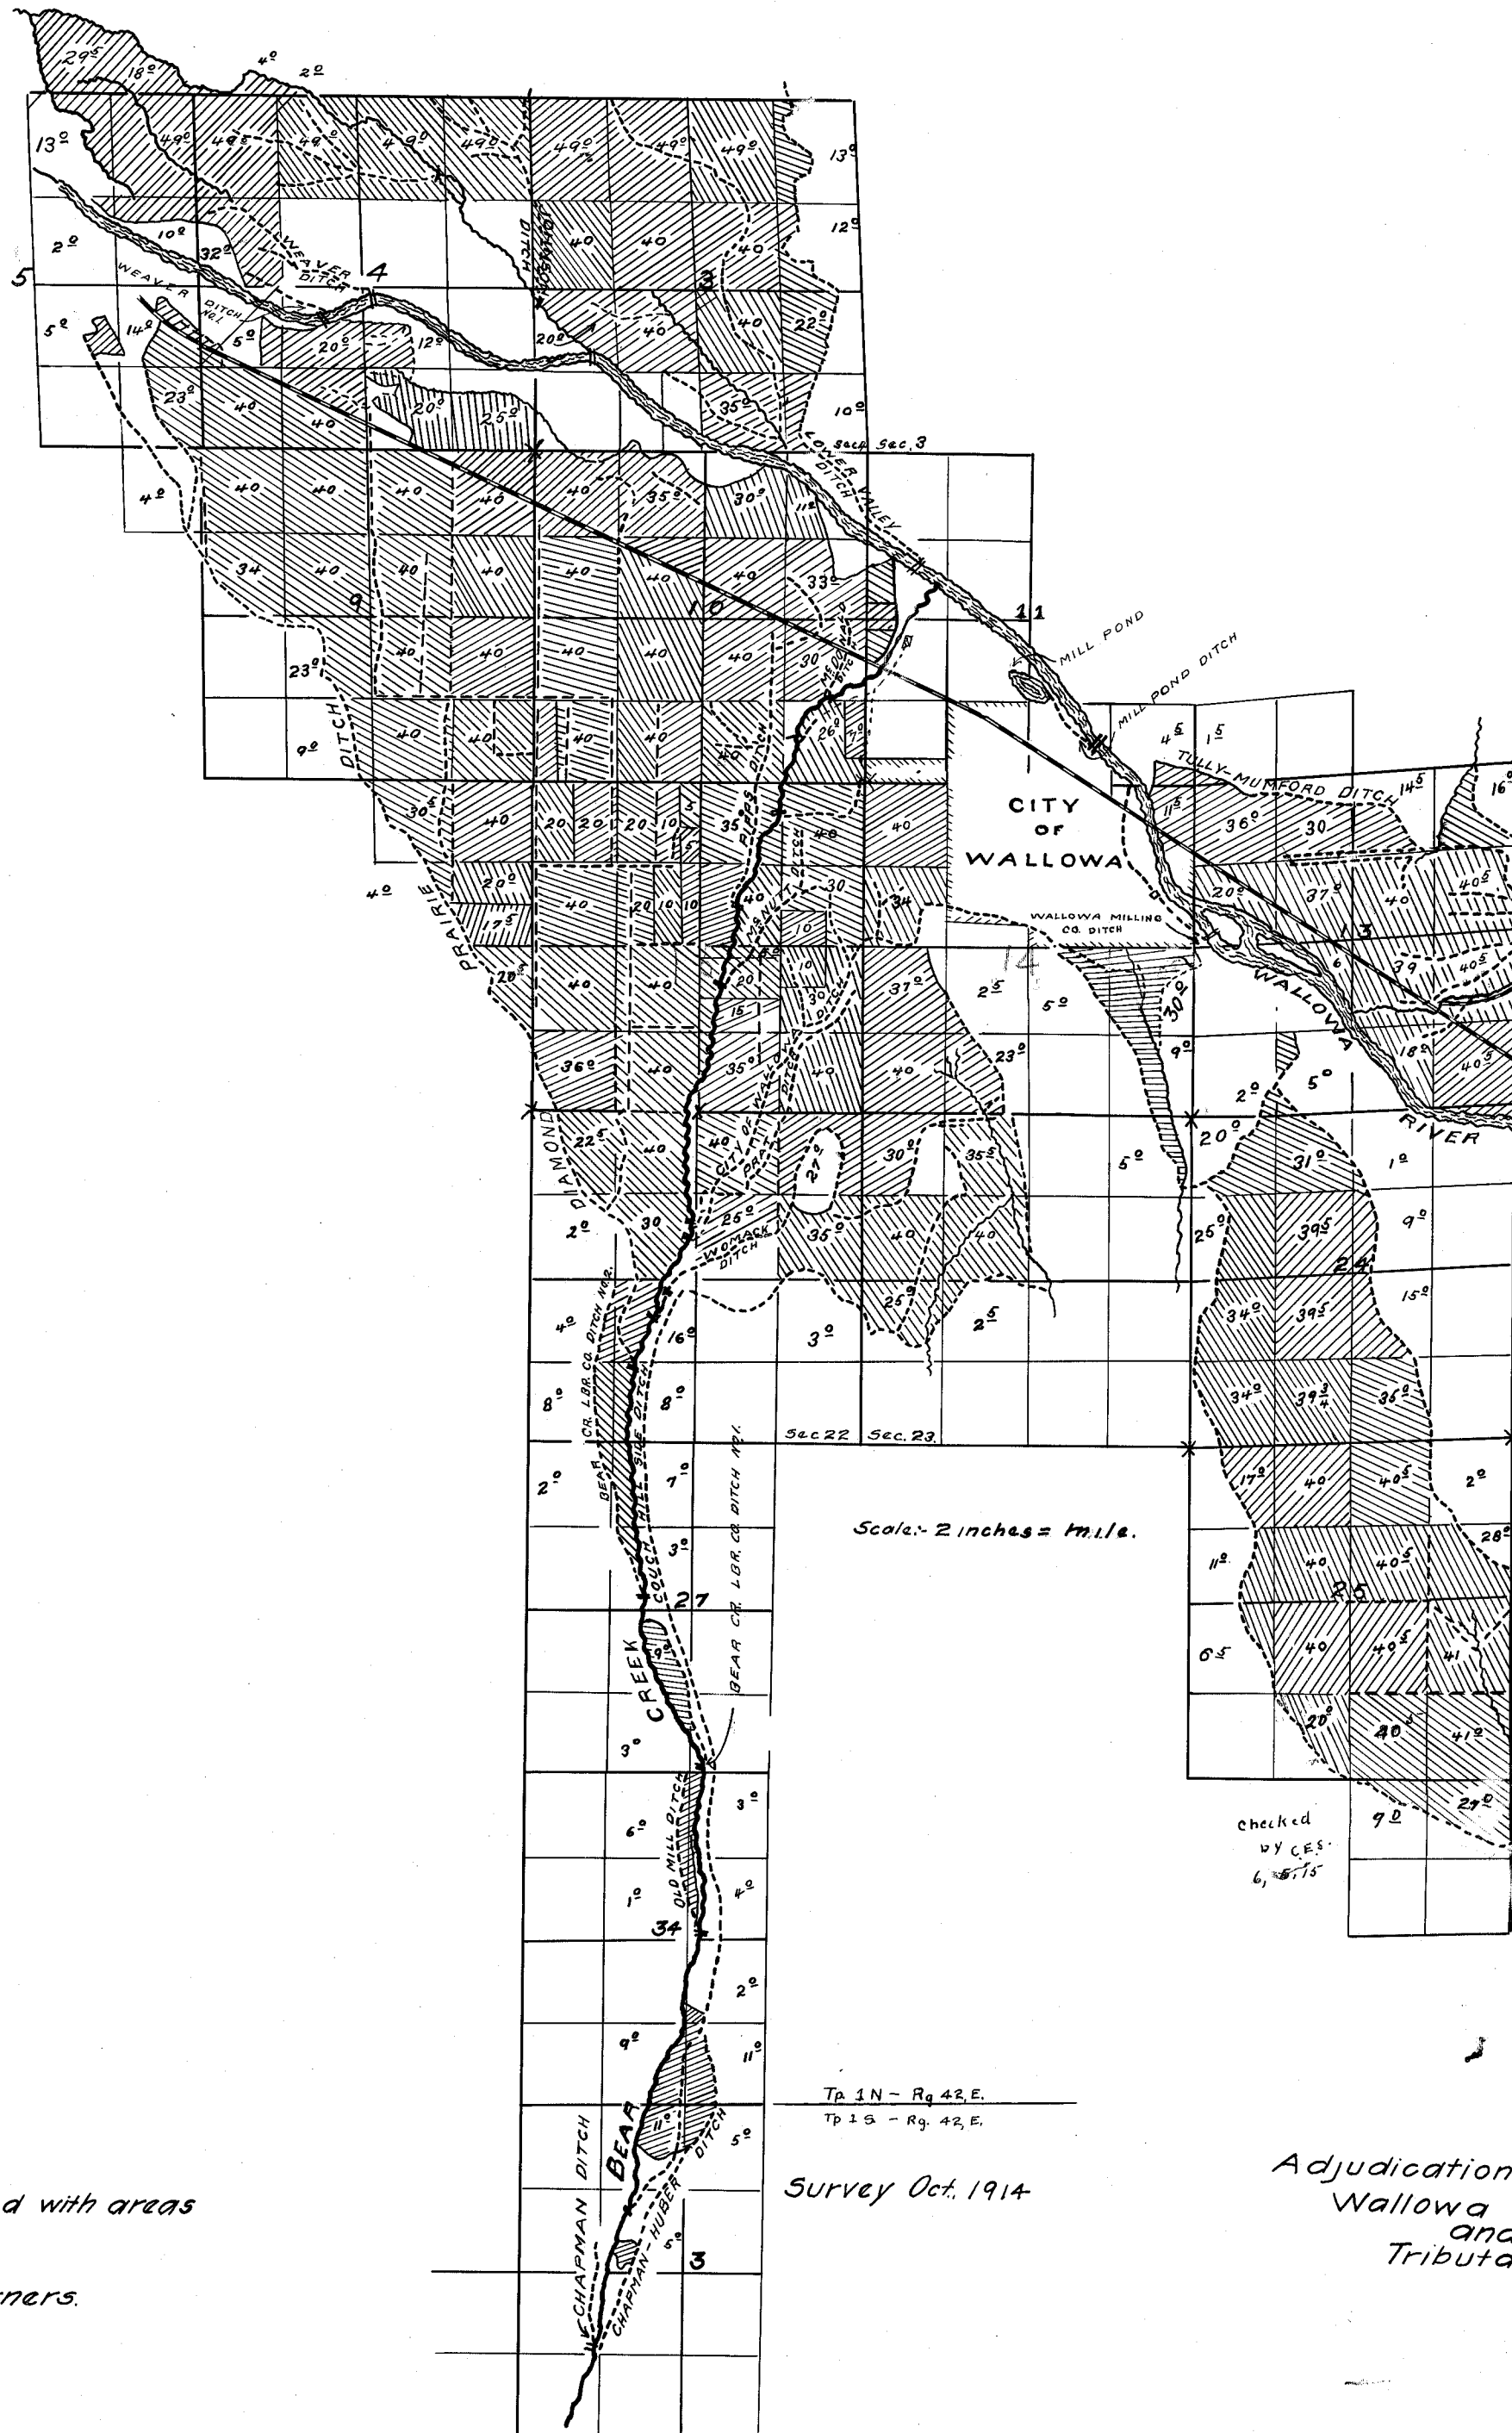

Tp. 1, N.

Rg. 42, E.W.M.



-  Irrigated land with areas
-  Ditches.
-  Streams.
-  Located corners.

Tp 1 N - Rg 42 E.
Tp 1 S - Rg 42 E.

Survey Oct. 1914

Adjudication Survey
Wallowa River
and
Tributaries.