

Instream Transfer Map C93525, C93527

- 93525 1896 Acres to be transferred
- 93525 1882 Acres to be transferred
- 93527 Acres to be transferred
- 93525 1896 Remaining
- 93525 1882 Remaining
- 93527 Remaining
- Wolfe Taxlots
- Miles Ditch
- Foster Ditch
- Clearwater Ditch
- Wolfe PODs


Miles POD Description: T 1 S R 43E Section 9 SENE

Foster POD Description: T 1S R 43E W.M.
320 ft South and 625 ft West from the center of section 4.

Clearwater POD Description: T 1N R 43E W.M.
1283 ft North and 313 ft East from the SW corner section 33.

0.25
Miles

1 inch = 1,320 feet


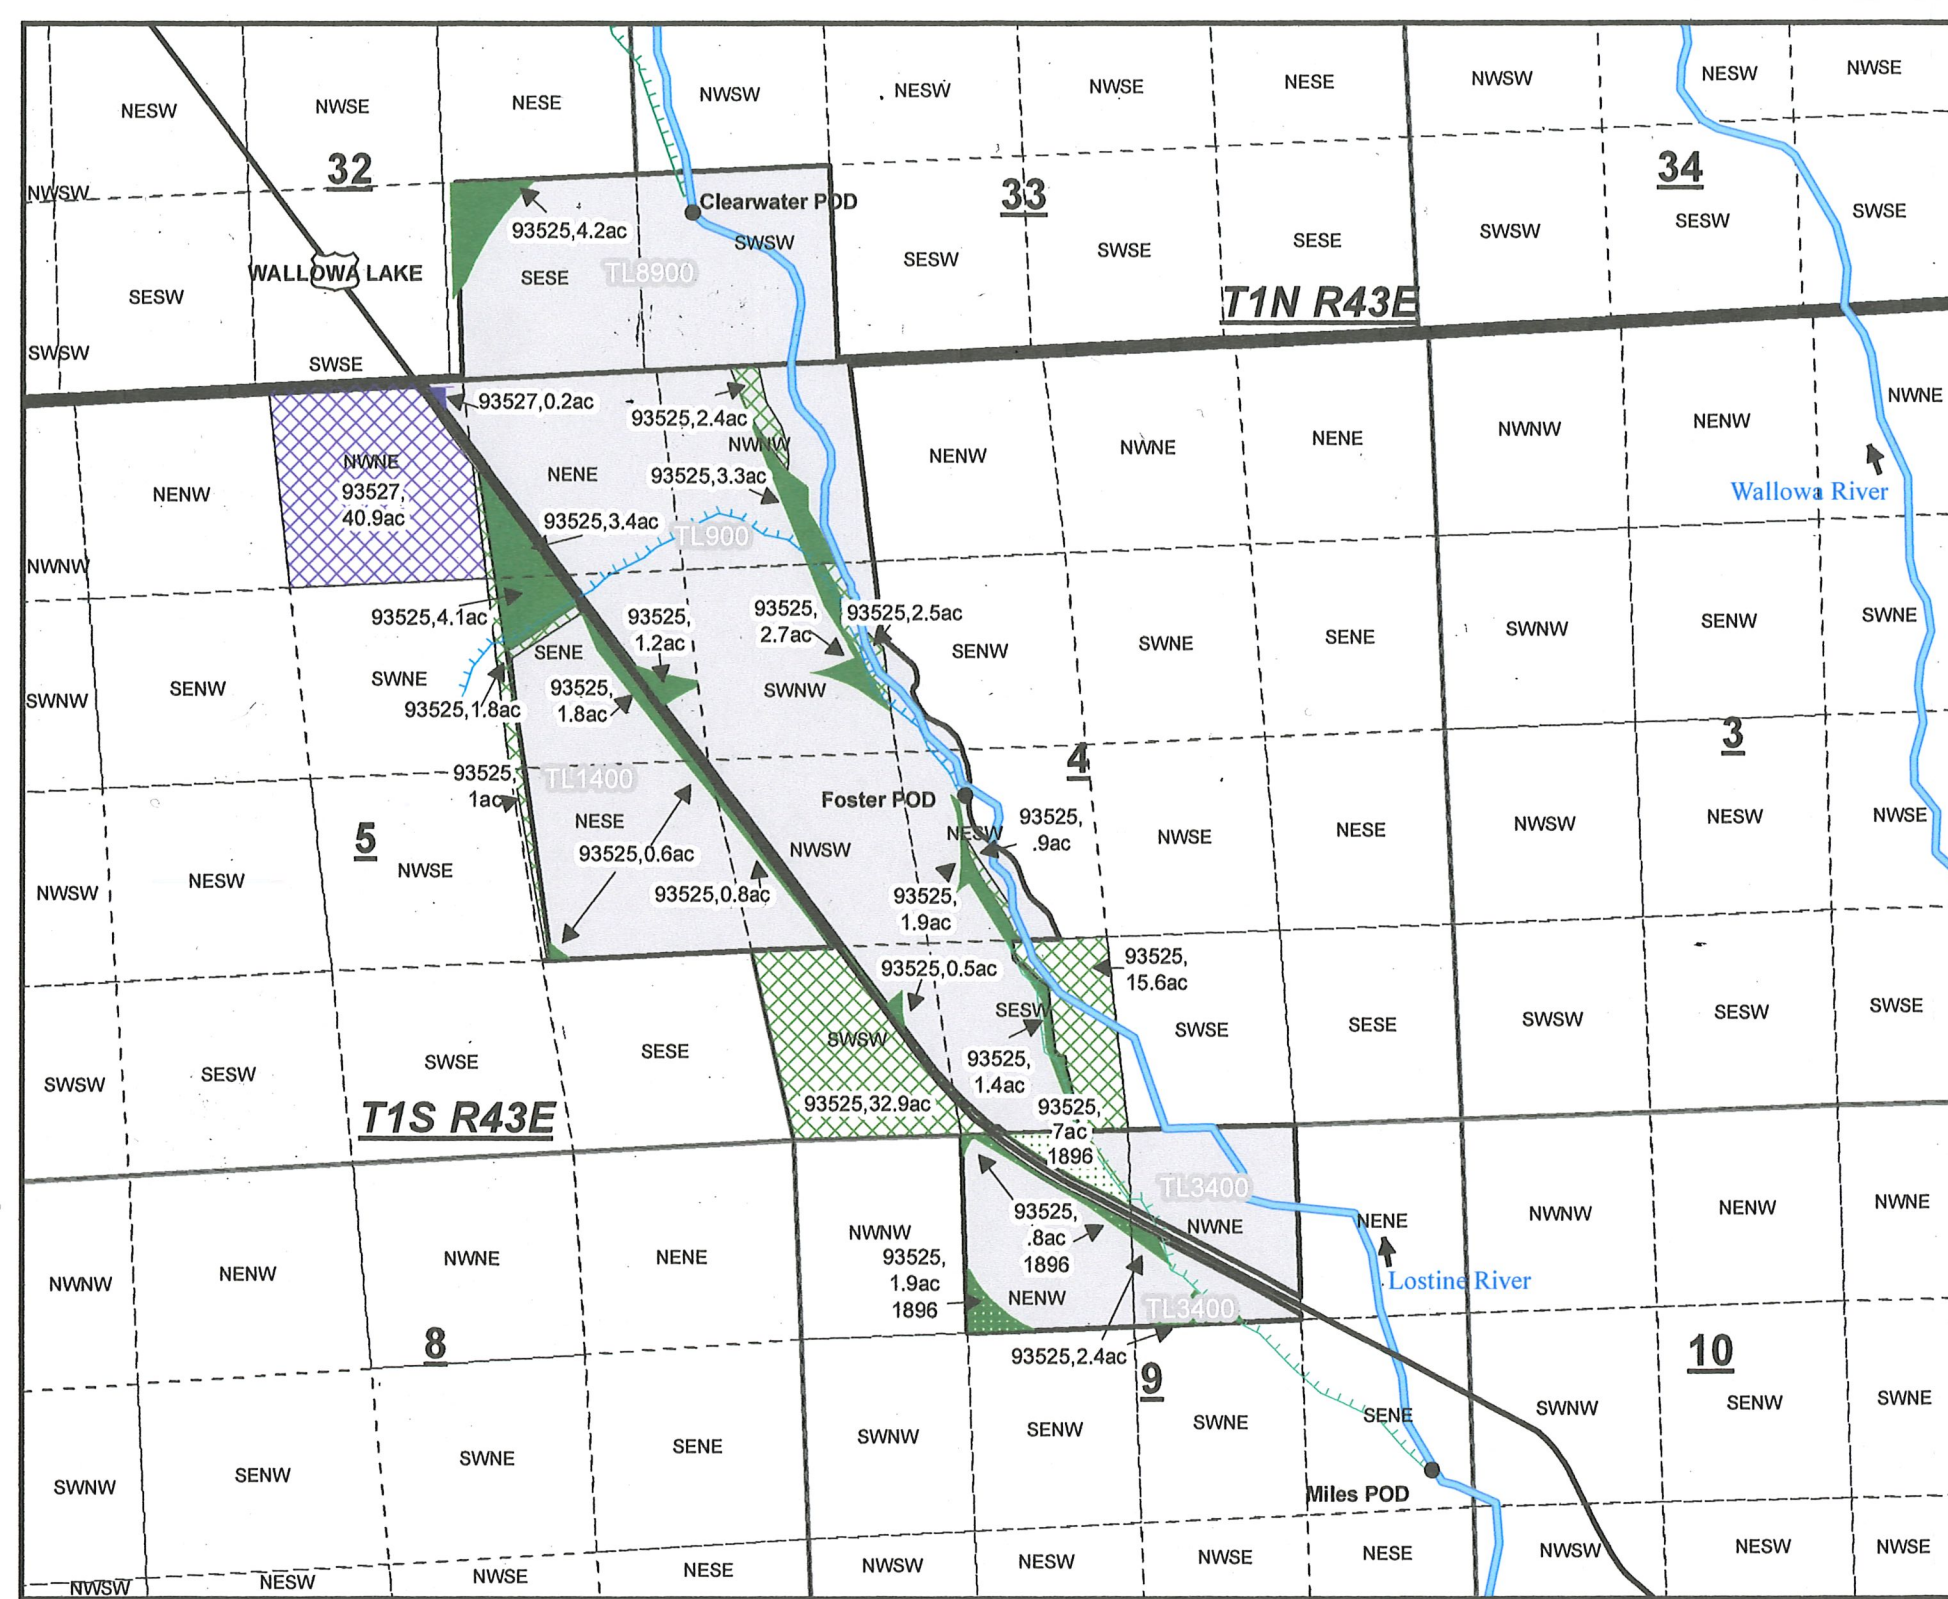


Instream Transfer Map C93513, C93531, C93517

- 93513 acres to be transferred
- 93517 acres to be transferred
- 93531 acres to be transferred
- 93513 Remaining
- 93517 Remaining
- Wolfe Taxlots
- Tulley Hill Ditch
- Clearwater Ditch
- Wolfe PODs


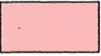
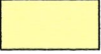


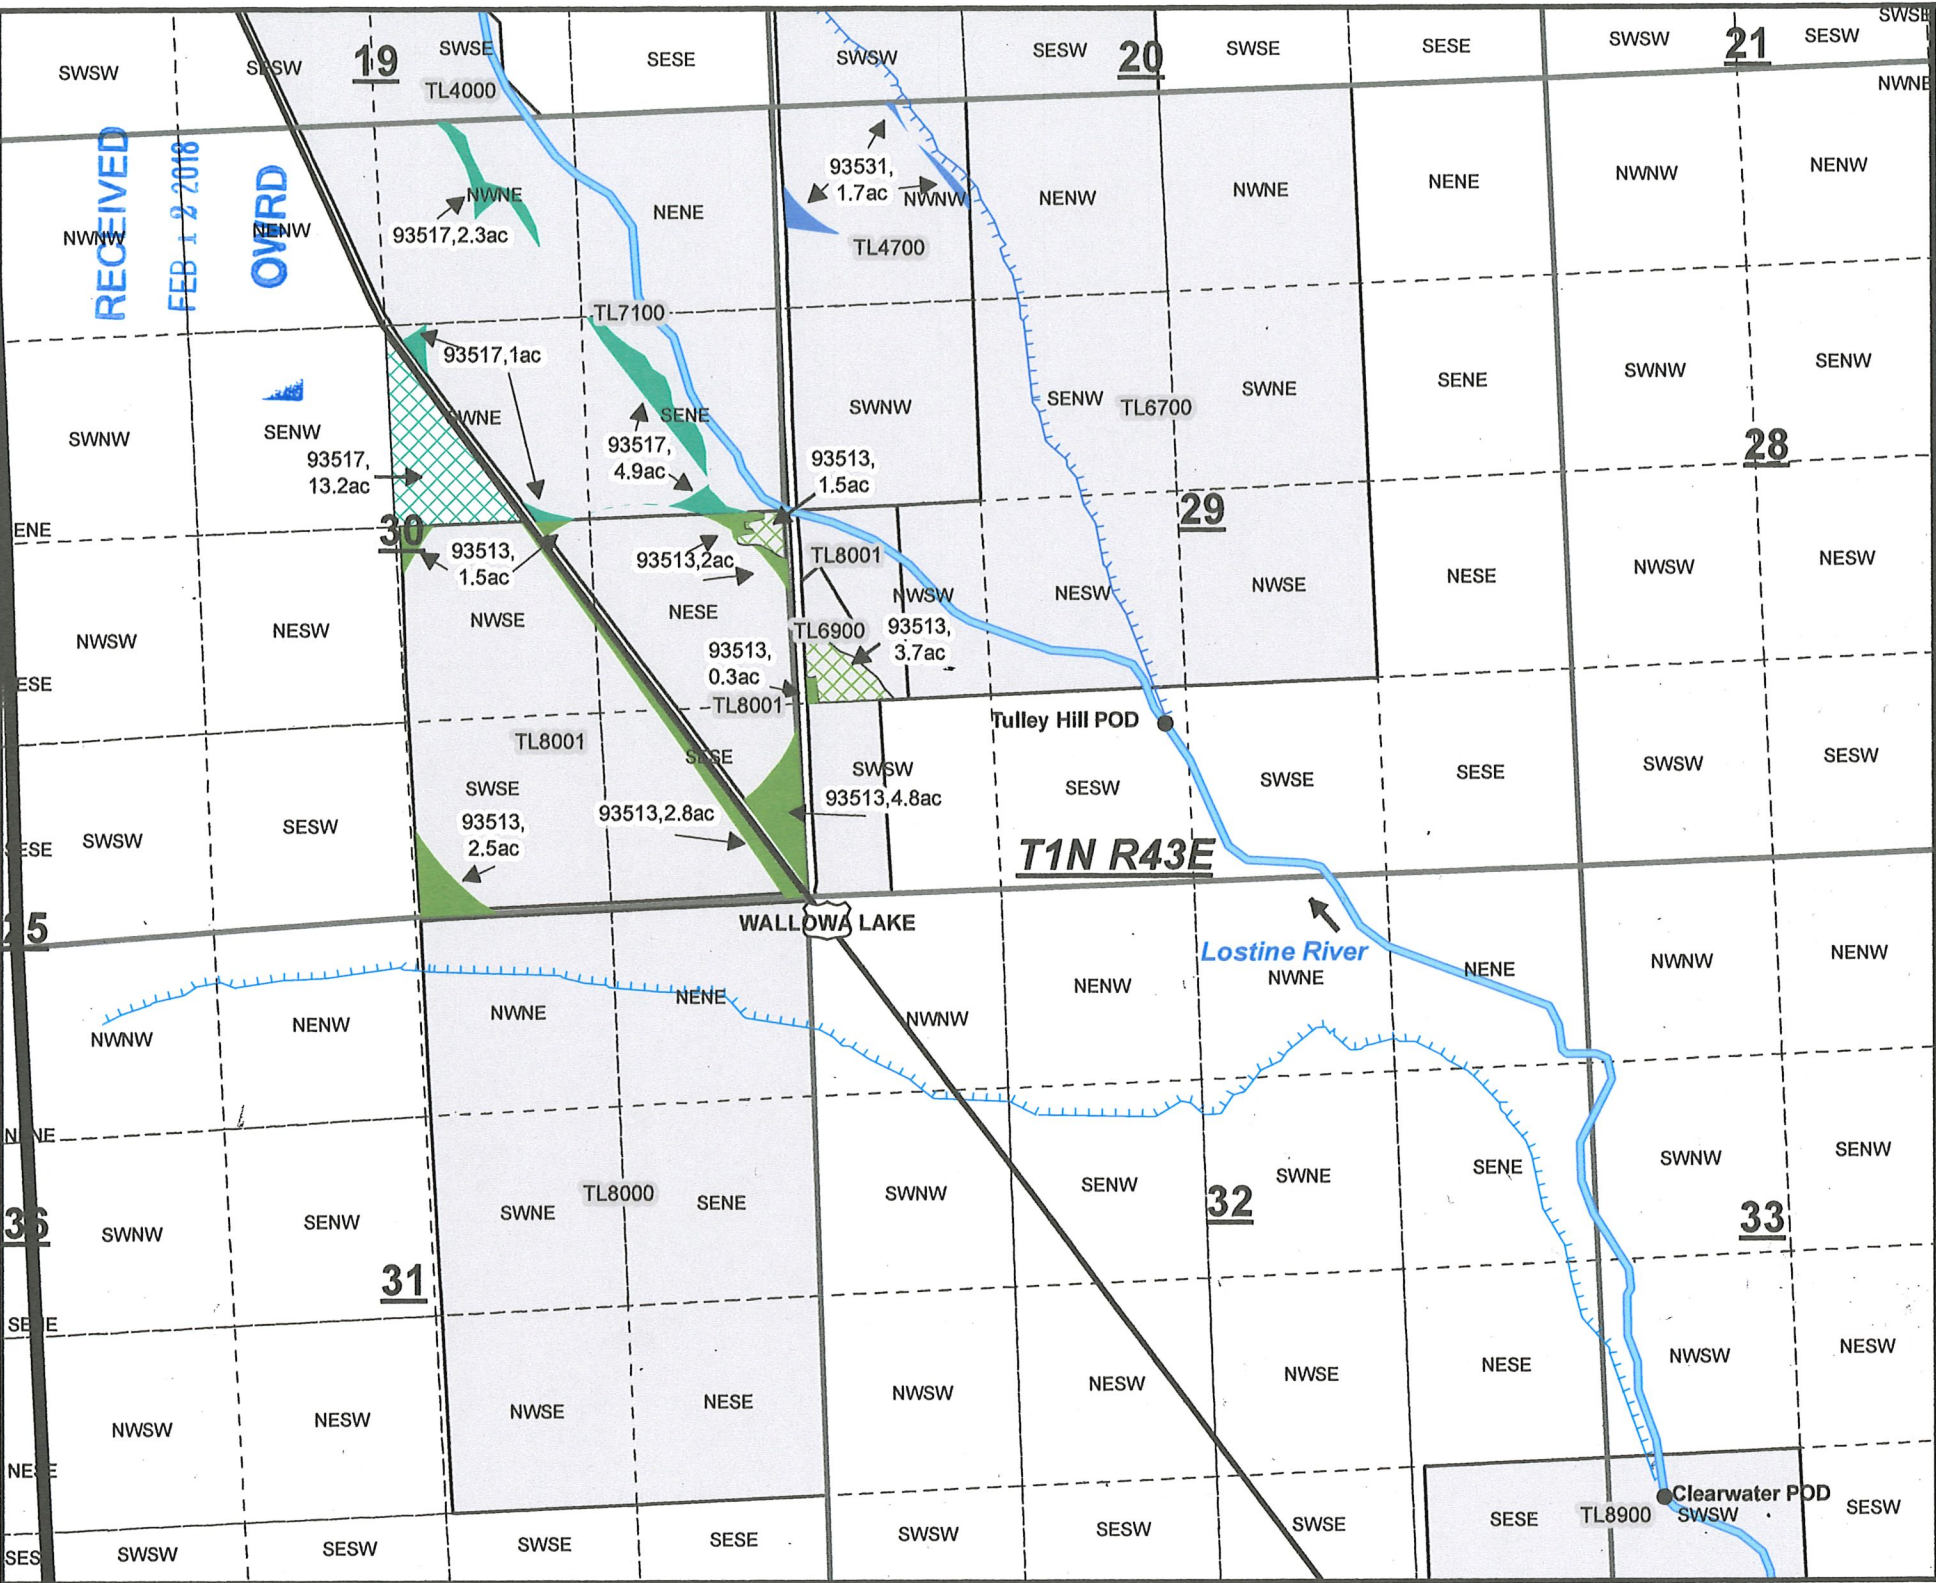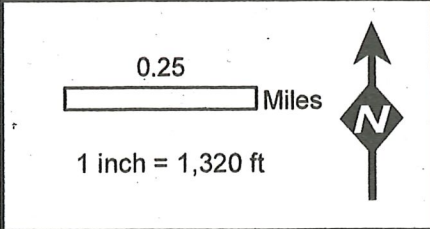


Tulley Hill POD Description: 1N 43 E Section 29 SW SW 1080 Ft North and 2559 Ft East from SW corner section 29

Clearwater POD Description: T 1N R 43E W.M. 1283 ft North and 313 ft East from the SW corner section 33.





RECEIVED
FEB 12 2018
OVRD

Instream Transfer Map C62054, C93523, C93533

-  62054 acres to be transferred
-  93523 acres to be transferred
-  93533 acres to be transferred
-  62054 Remaining
-  93523 Remaining
-  Wolfe Taxlots
-  Tulley Hill Ditch
-  Wolfe PODs


Wallowa POD Description: SE 1/4 NE 1/4, Section 19; 3200 North and 920 feet West of SE corner section 19

Tulley Hill POD Description: SE 1/4 NW 1/4, Section 29; 1080 North and 2559 feet West of SW corner section 29

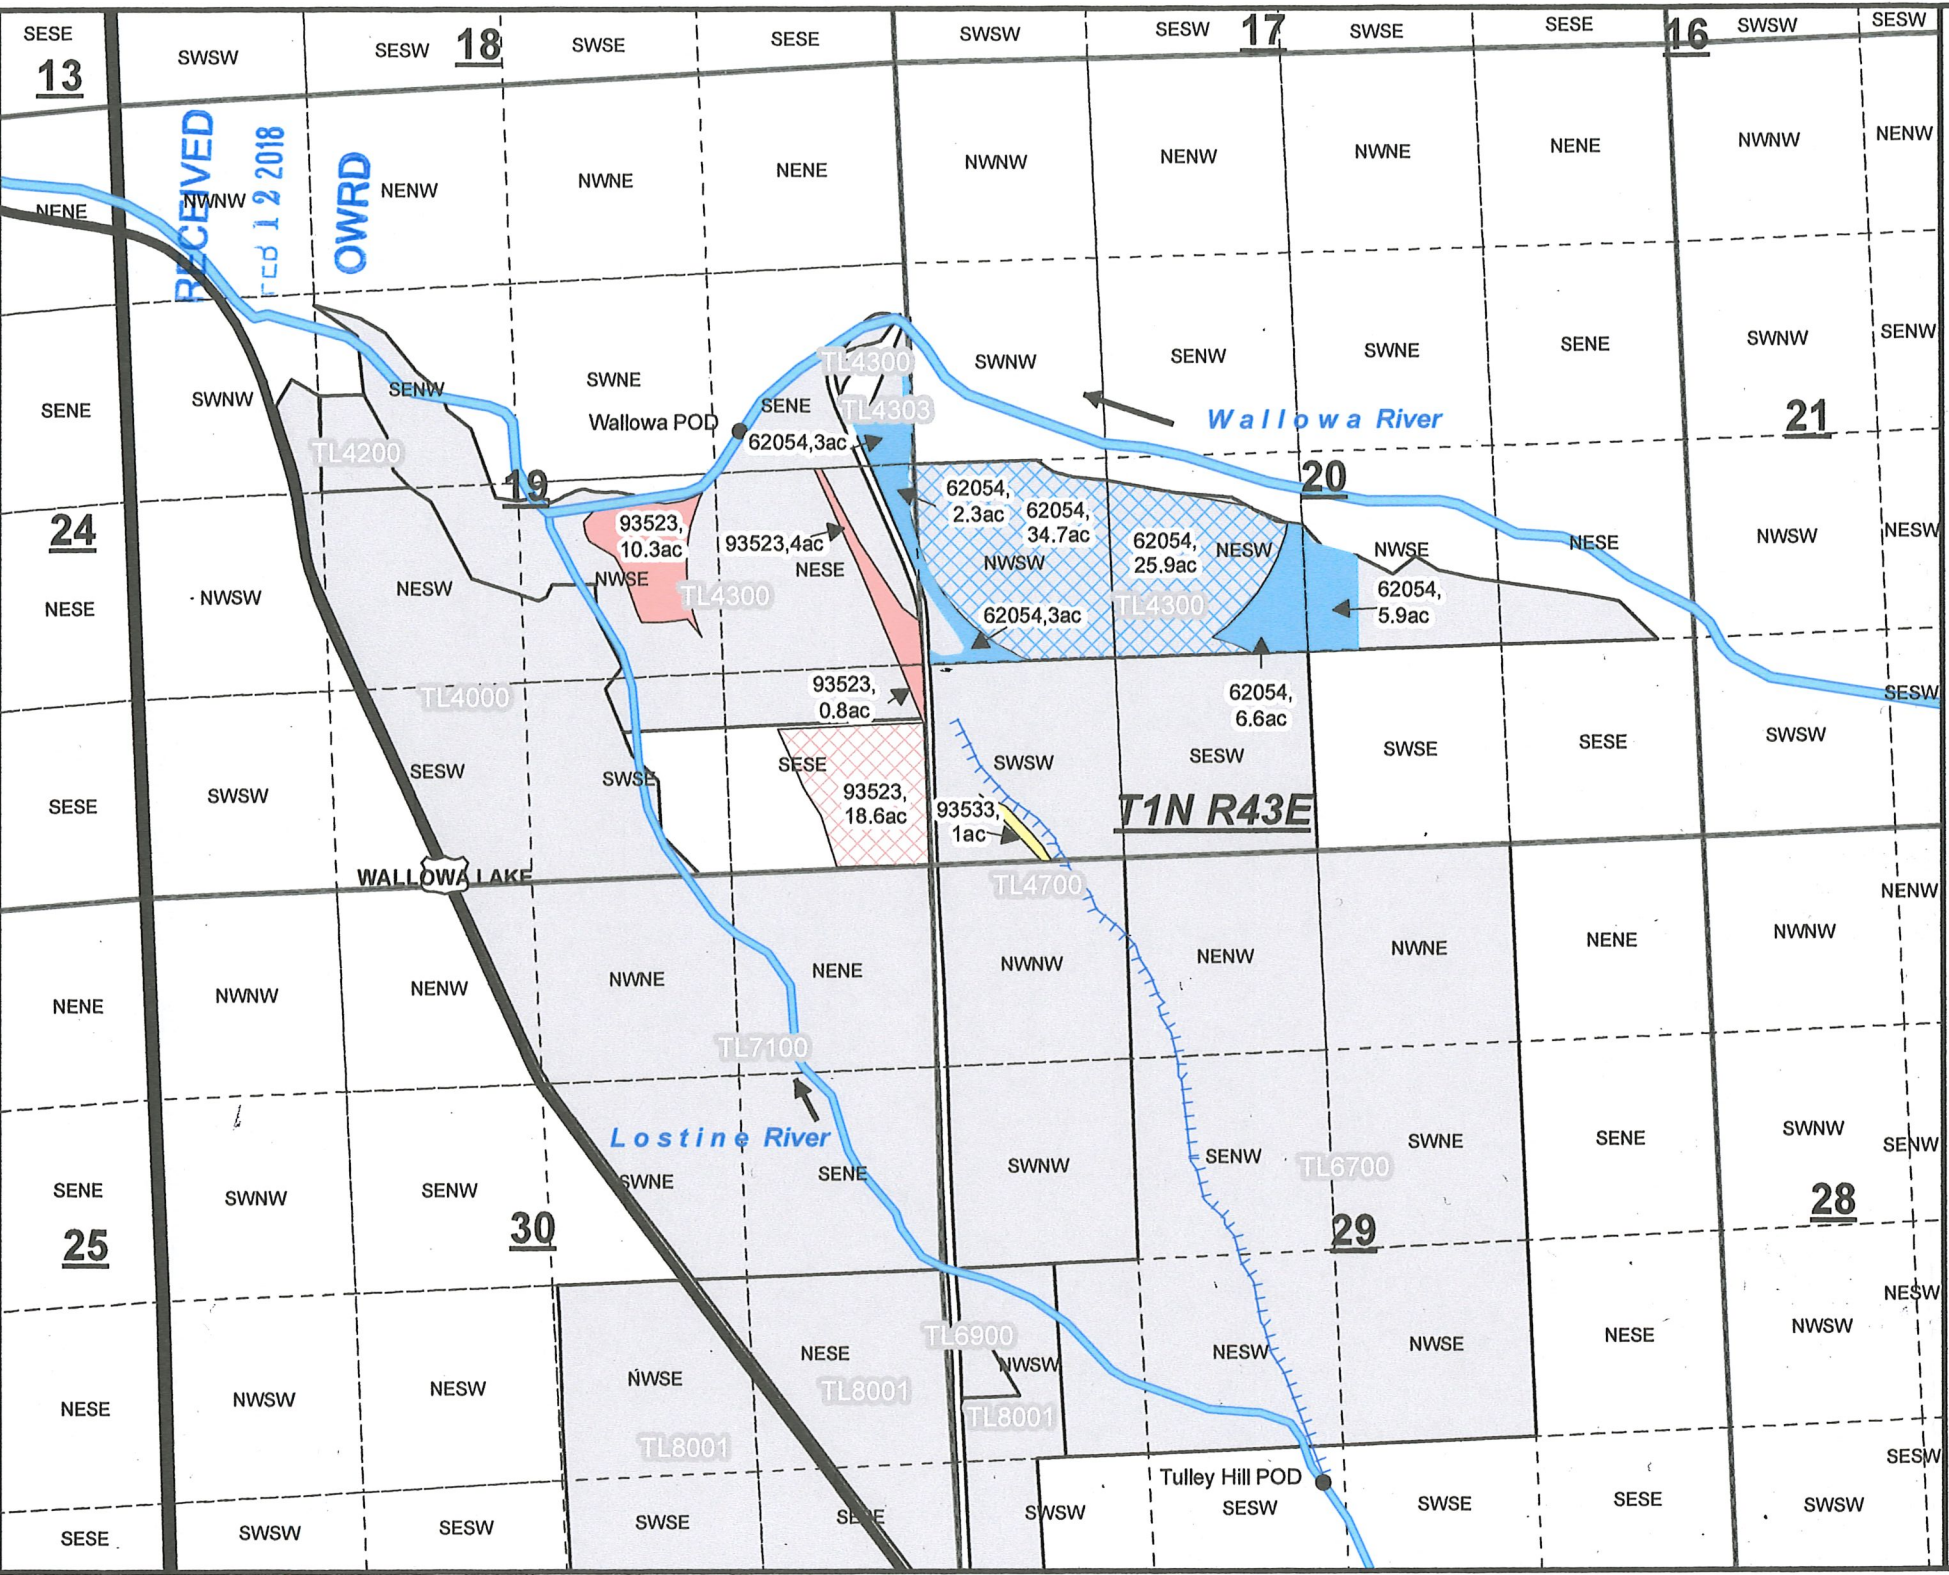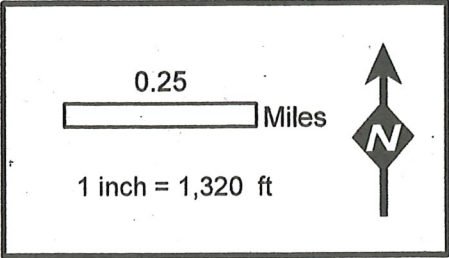

MAP
 ACCOMPANYING APPLICATION OF THE CROSS
 COUNTRY CANAL COMPANY OF LOSTINE, OREGON
 FOR A PERMIT TO APPROPRIATE WATER.
 WALLOWA COUNTY, OREGON

Scale: 4" = 1 Mile

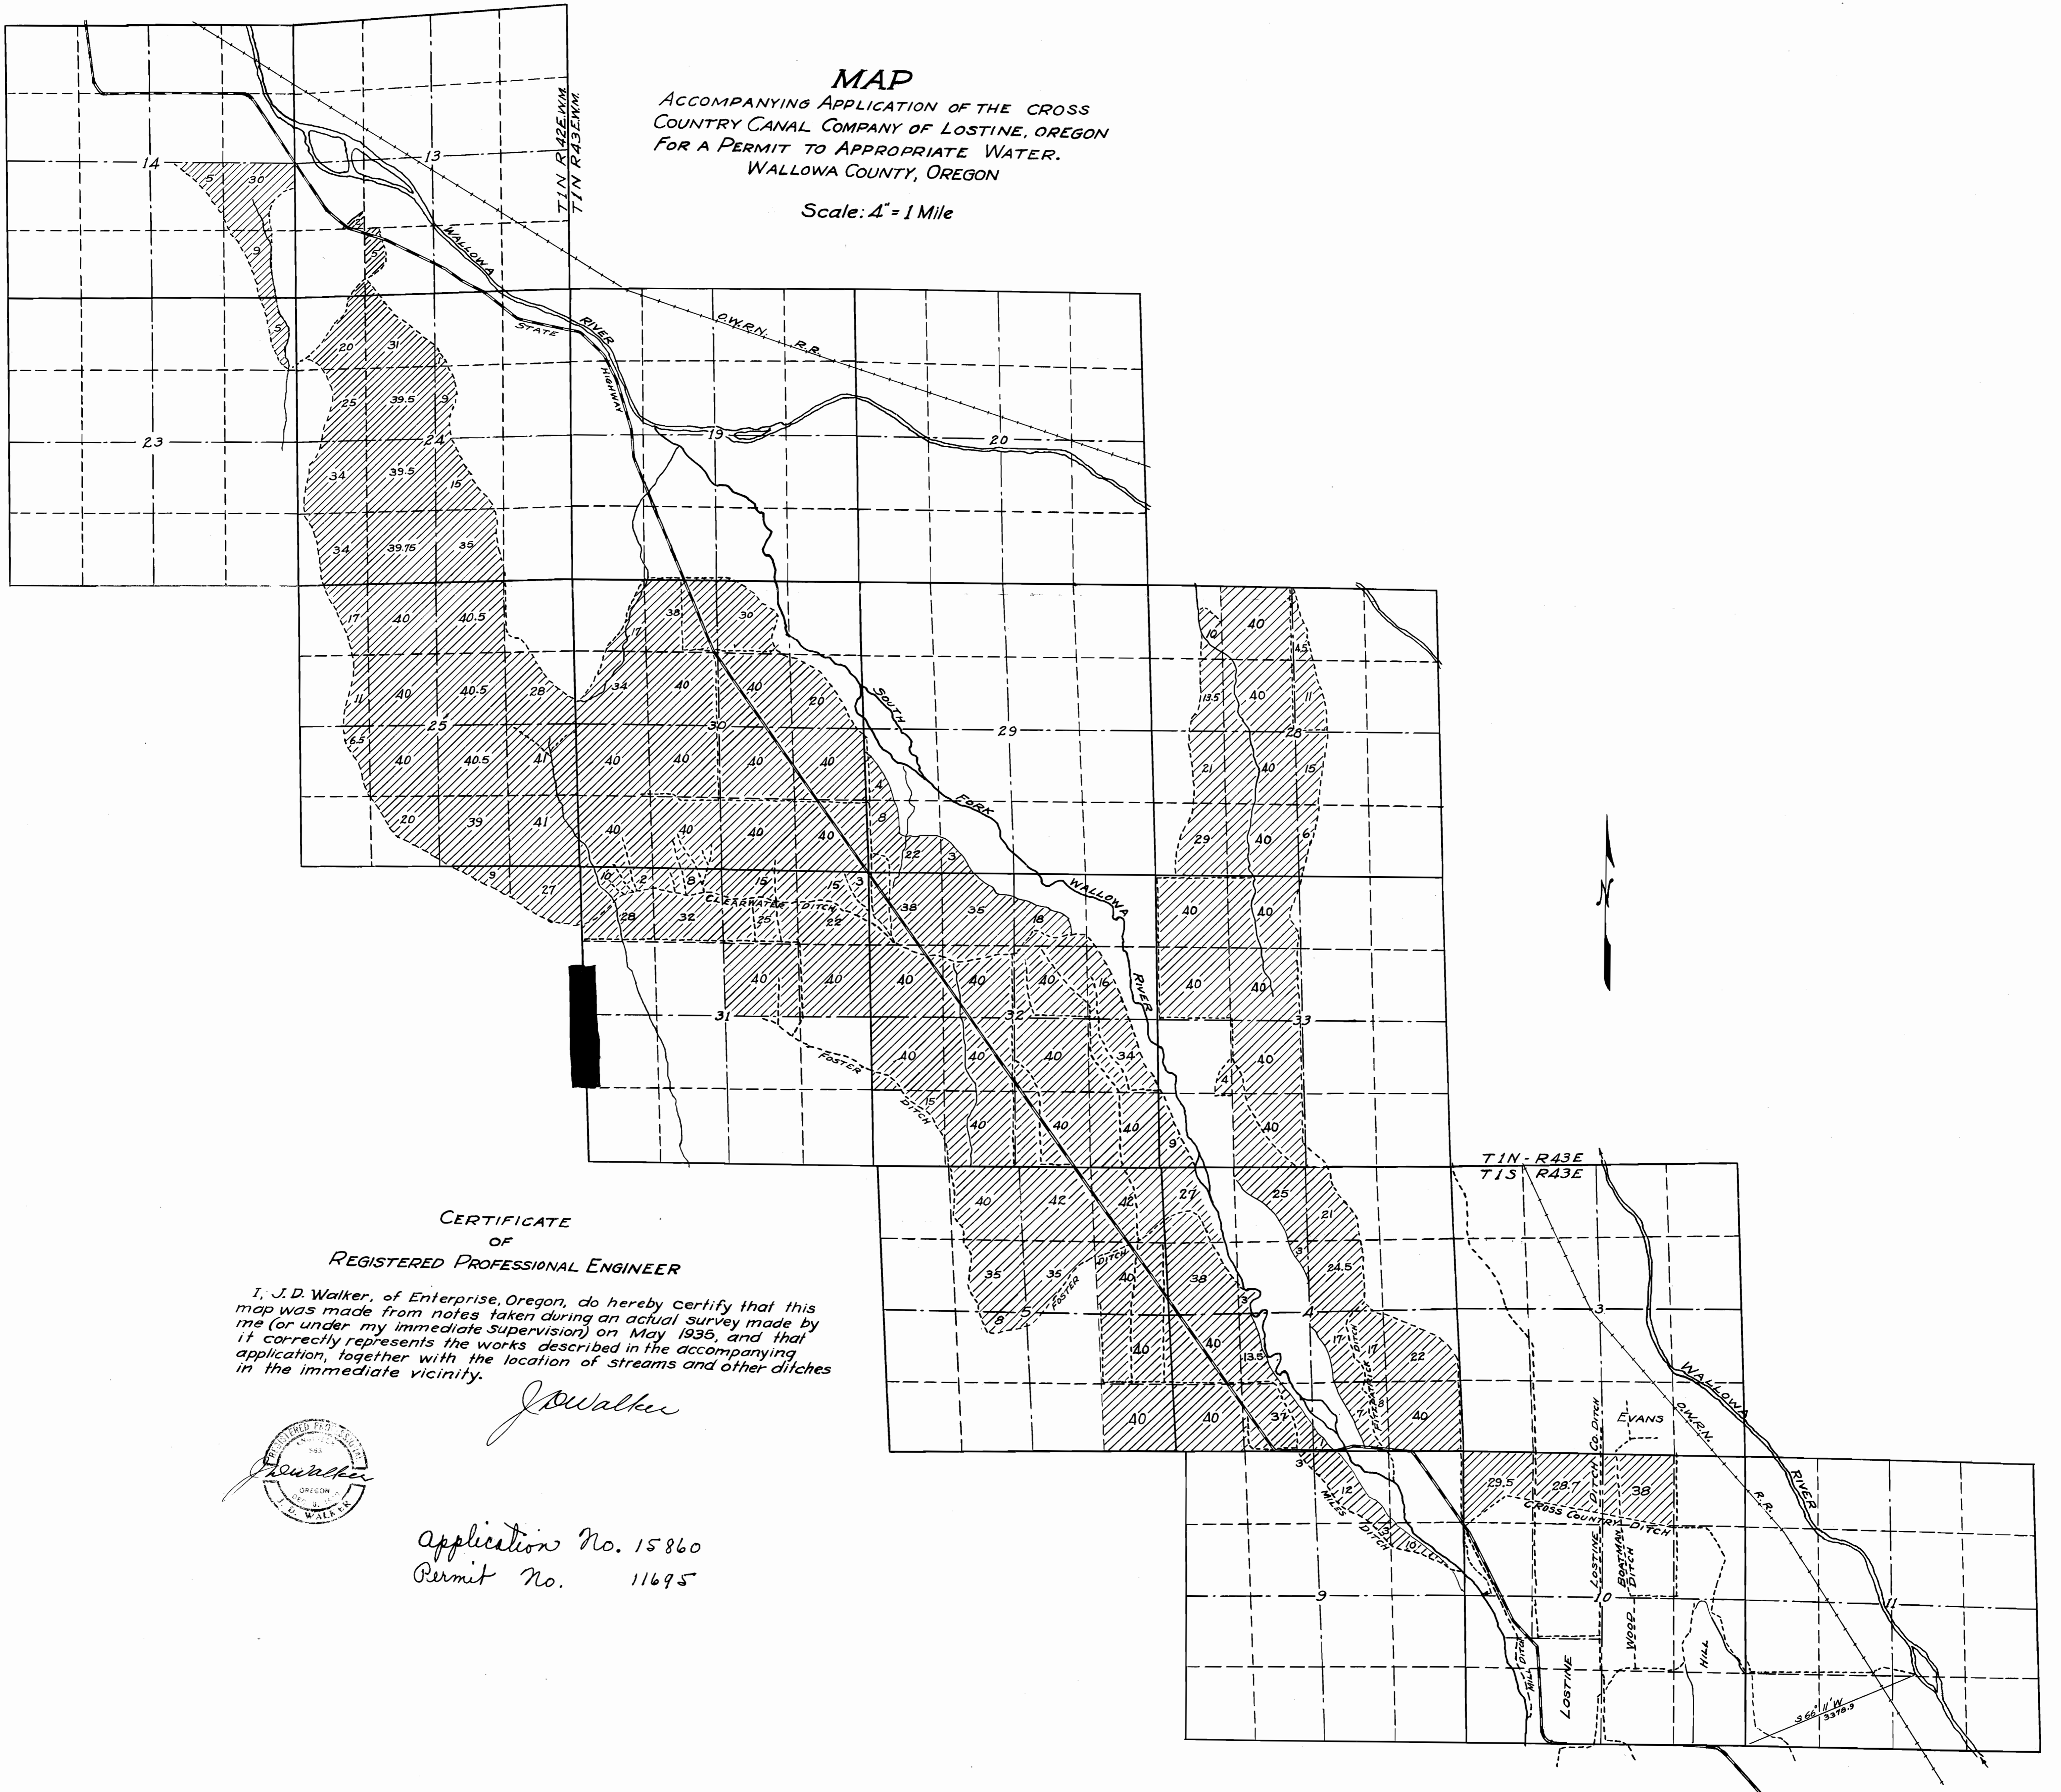

**CERTIFICATE
 OF
 REGISTERED PROFESSIONAL ENGINEER**

I, J. D. Walker, of Enterprise, Oregon, do hereby certify that this map was made from notes taken during an actual survey made by me (or under my immediate supervision) on May 1935, and that it correctly represents the works described in the accompanying application, together with the location of streams and other ditches in the immediate vicinity.

J. D. Walker



Application No. 15860
 Permit No. 11695