

Instream Transfer Map C93525, C93527

- 93525 1896 Acres to be transferred
- 93525 1882 Acres to be transferred
- 93527 Acres to be transferred
- 93525 1896 Remaining
- 93525 1882 Remaining
- 93527 Remaining
- Wolfe Taxlots
- Miles Ditch
- Foster Ditch
- Clearwater Ditch
- Wolfe PODs


Miles POD Description: T 1 S R 43E Section 9 SENE

Foster POD Description: T 1S R 43E W.M.
320 ft South and 625 ft West from the center of section 4.







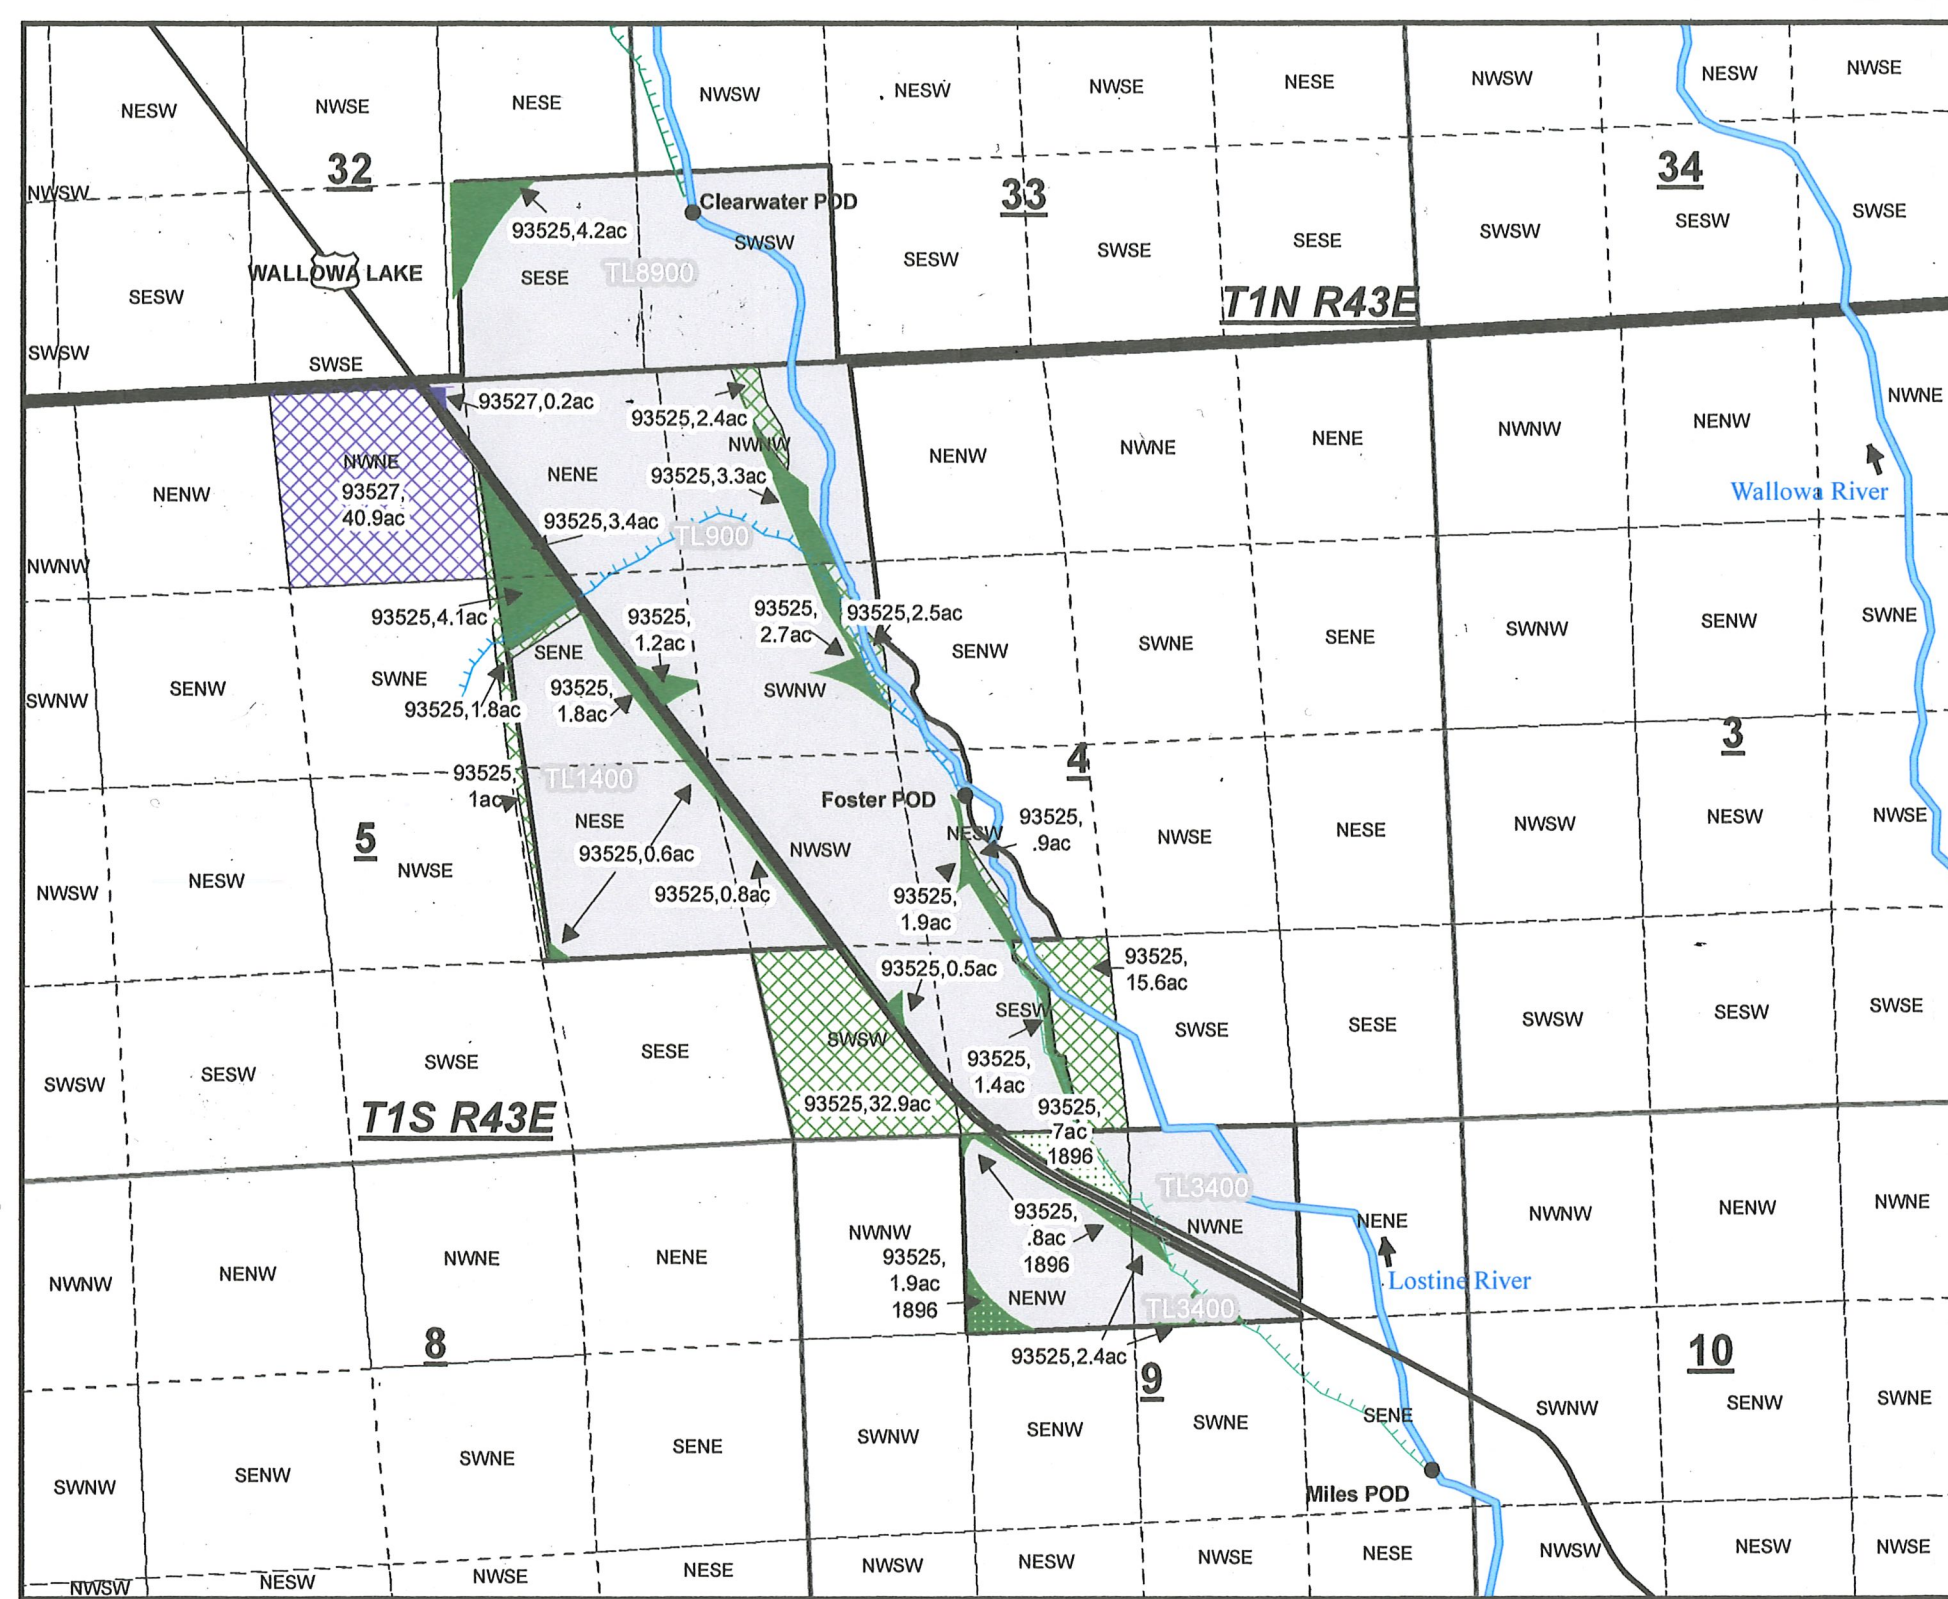


Clearwater POD Description: T 1N R 43E W.M.
1283 ft North and 313 ft East from the SW corner section 33.

0.25
Miles

1 inch = 1,320 feet





Instream Transfer Map C93536, C93519, C93515

-  93519 1883 Acres to be transferred
-  93519 1889 Acres to be transferred
-  93515 Acres to be transferred
-  93536 Acres to be transferred
-  93519 1889 Remaining
-  Wolfe Taxlots
-  Clearwater Ditch
-  Tulley Hill Ditch
-  Wolfe PODs

Clearwater Diversion Description: T 1N R 43E W.M.
1266 ft North and 306 ft East from the SW corner section 33.

Tulley Hill POD Description: 1N 43 E Section 29 SW SW
1080 Ft North and 2559 Ft East from SW corner section 29

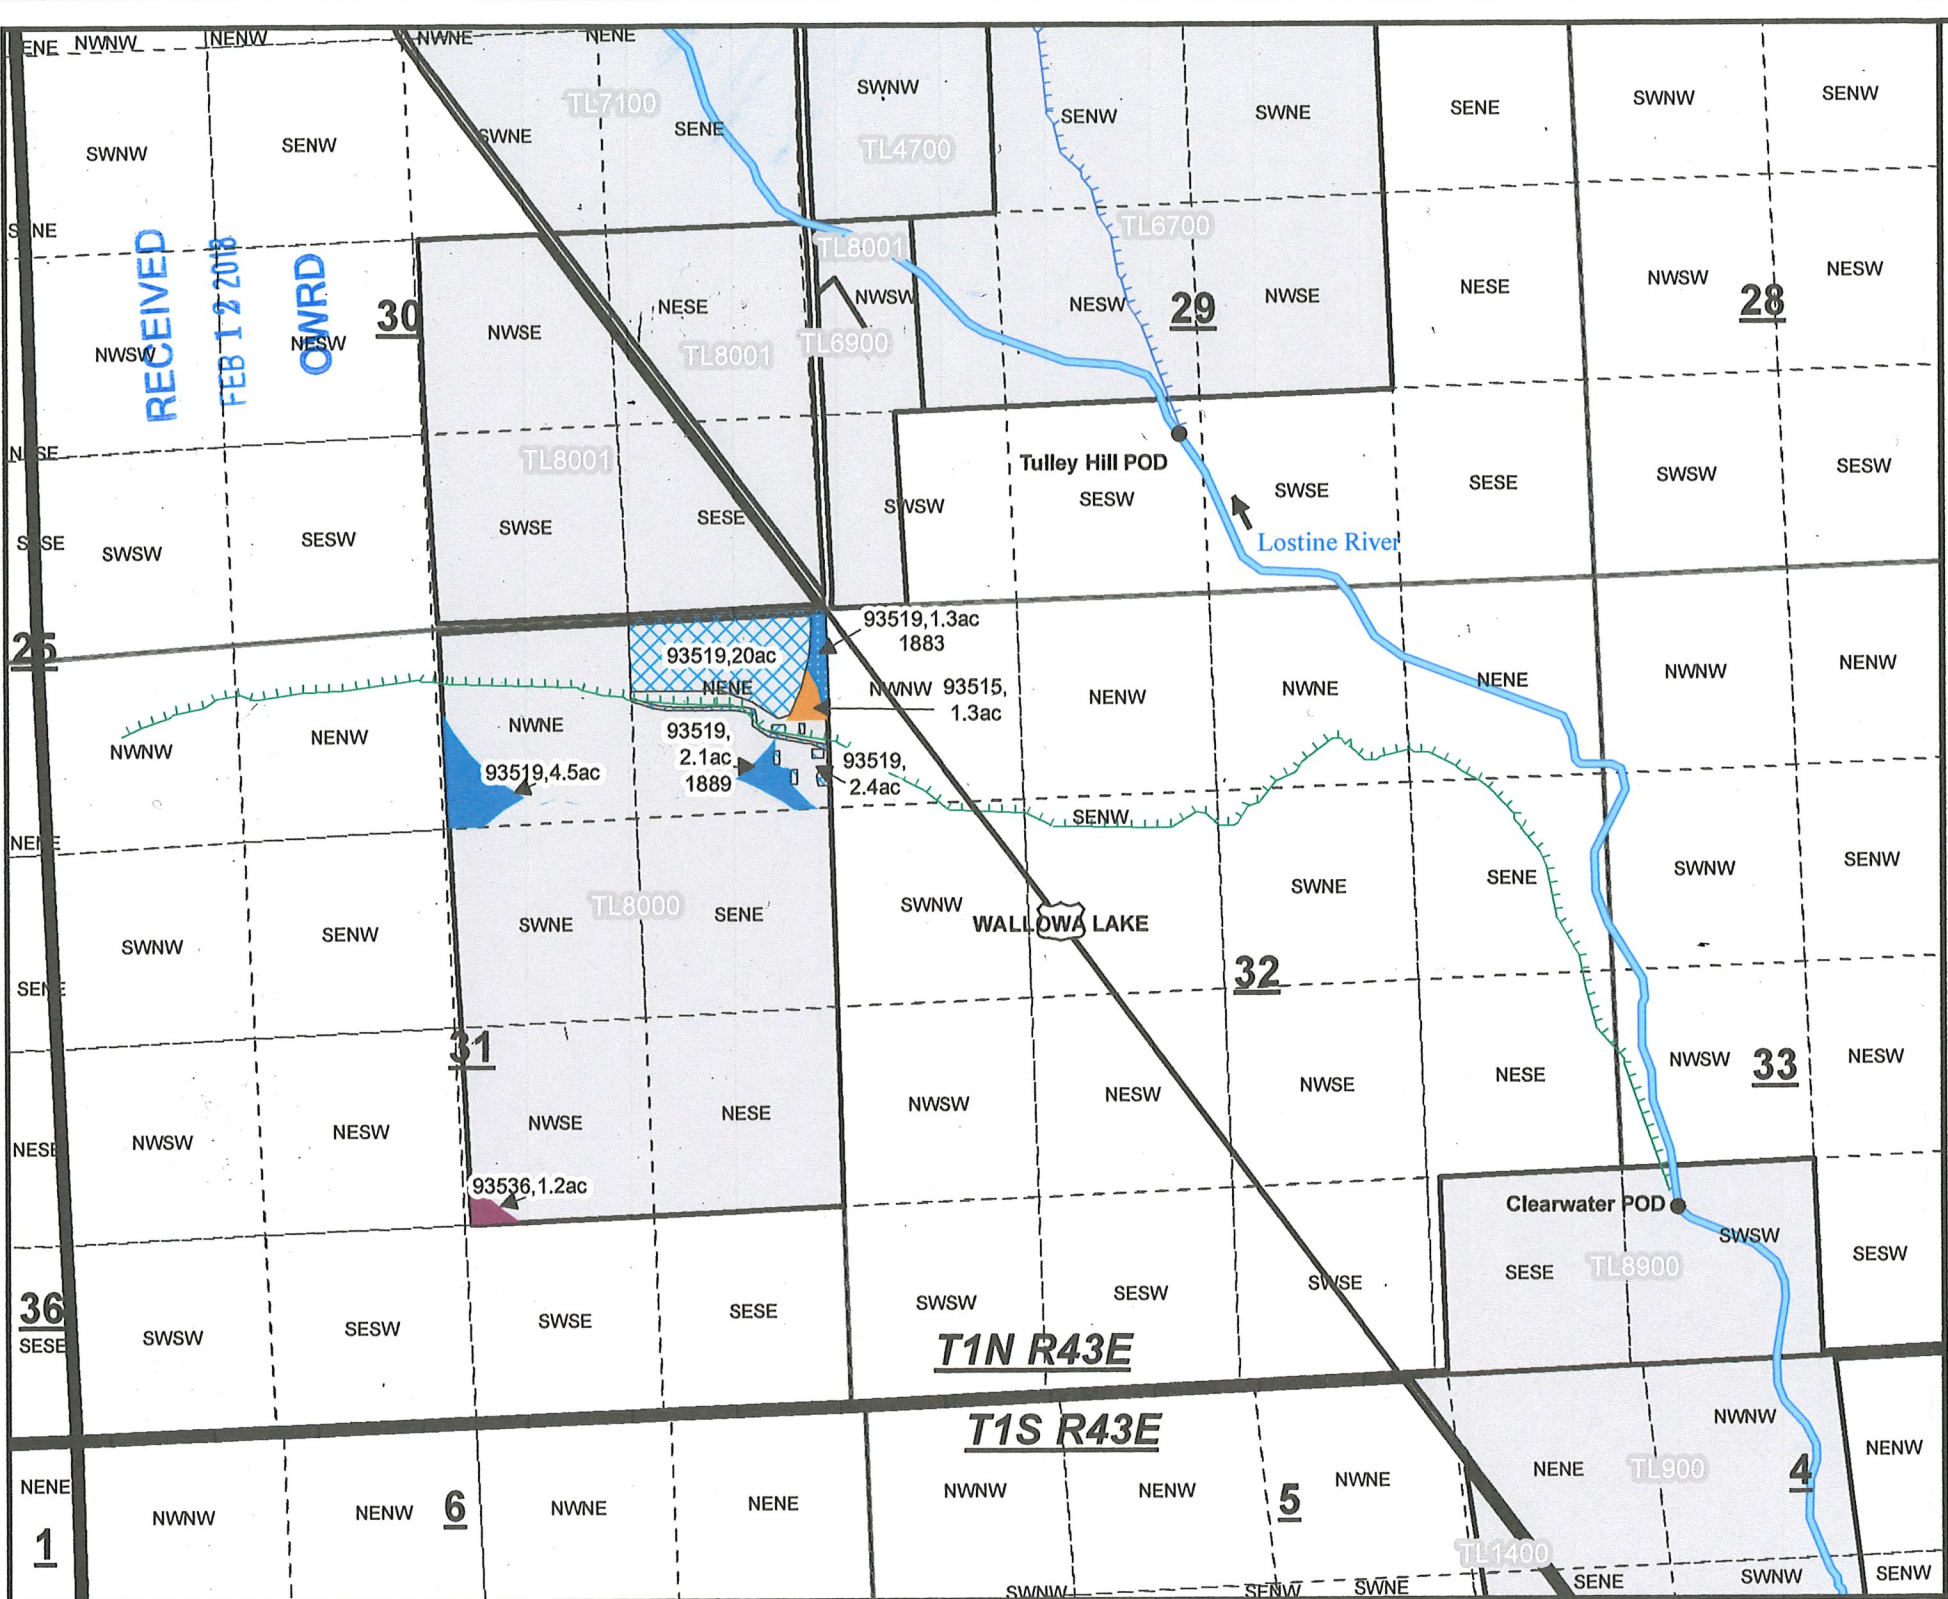
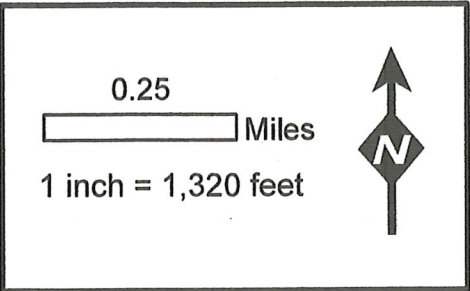


Instream Transfer Map C93513, C93531, C93517


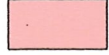
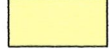





- 93513 acres to be transferred
- 93517 acres to be transferred
- 93531 acres to be transferred
- 93513 Remaining
- 93517 Remaining
- Wolfe Taxlots
- Tulley Hill Ditch
- Clearwater Ditch
- Wolfe PODs

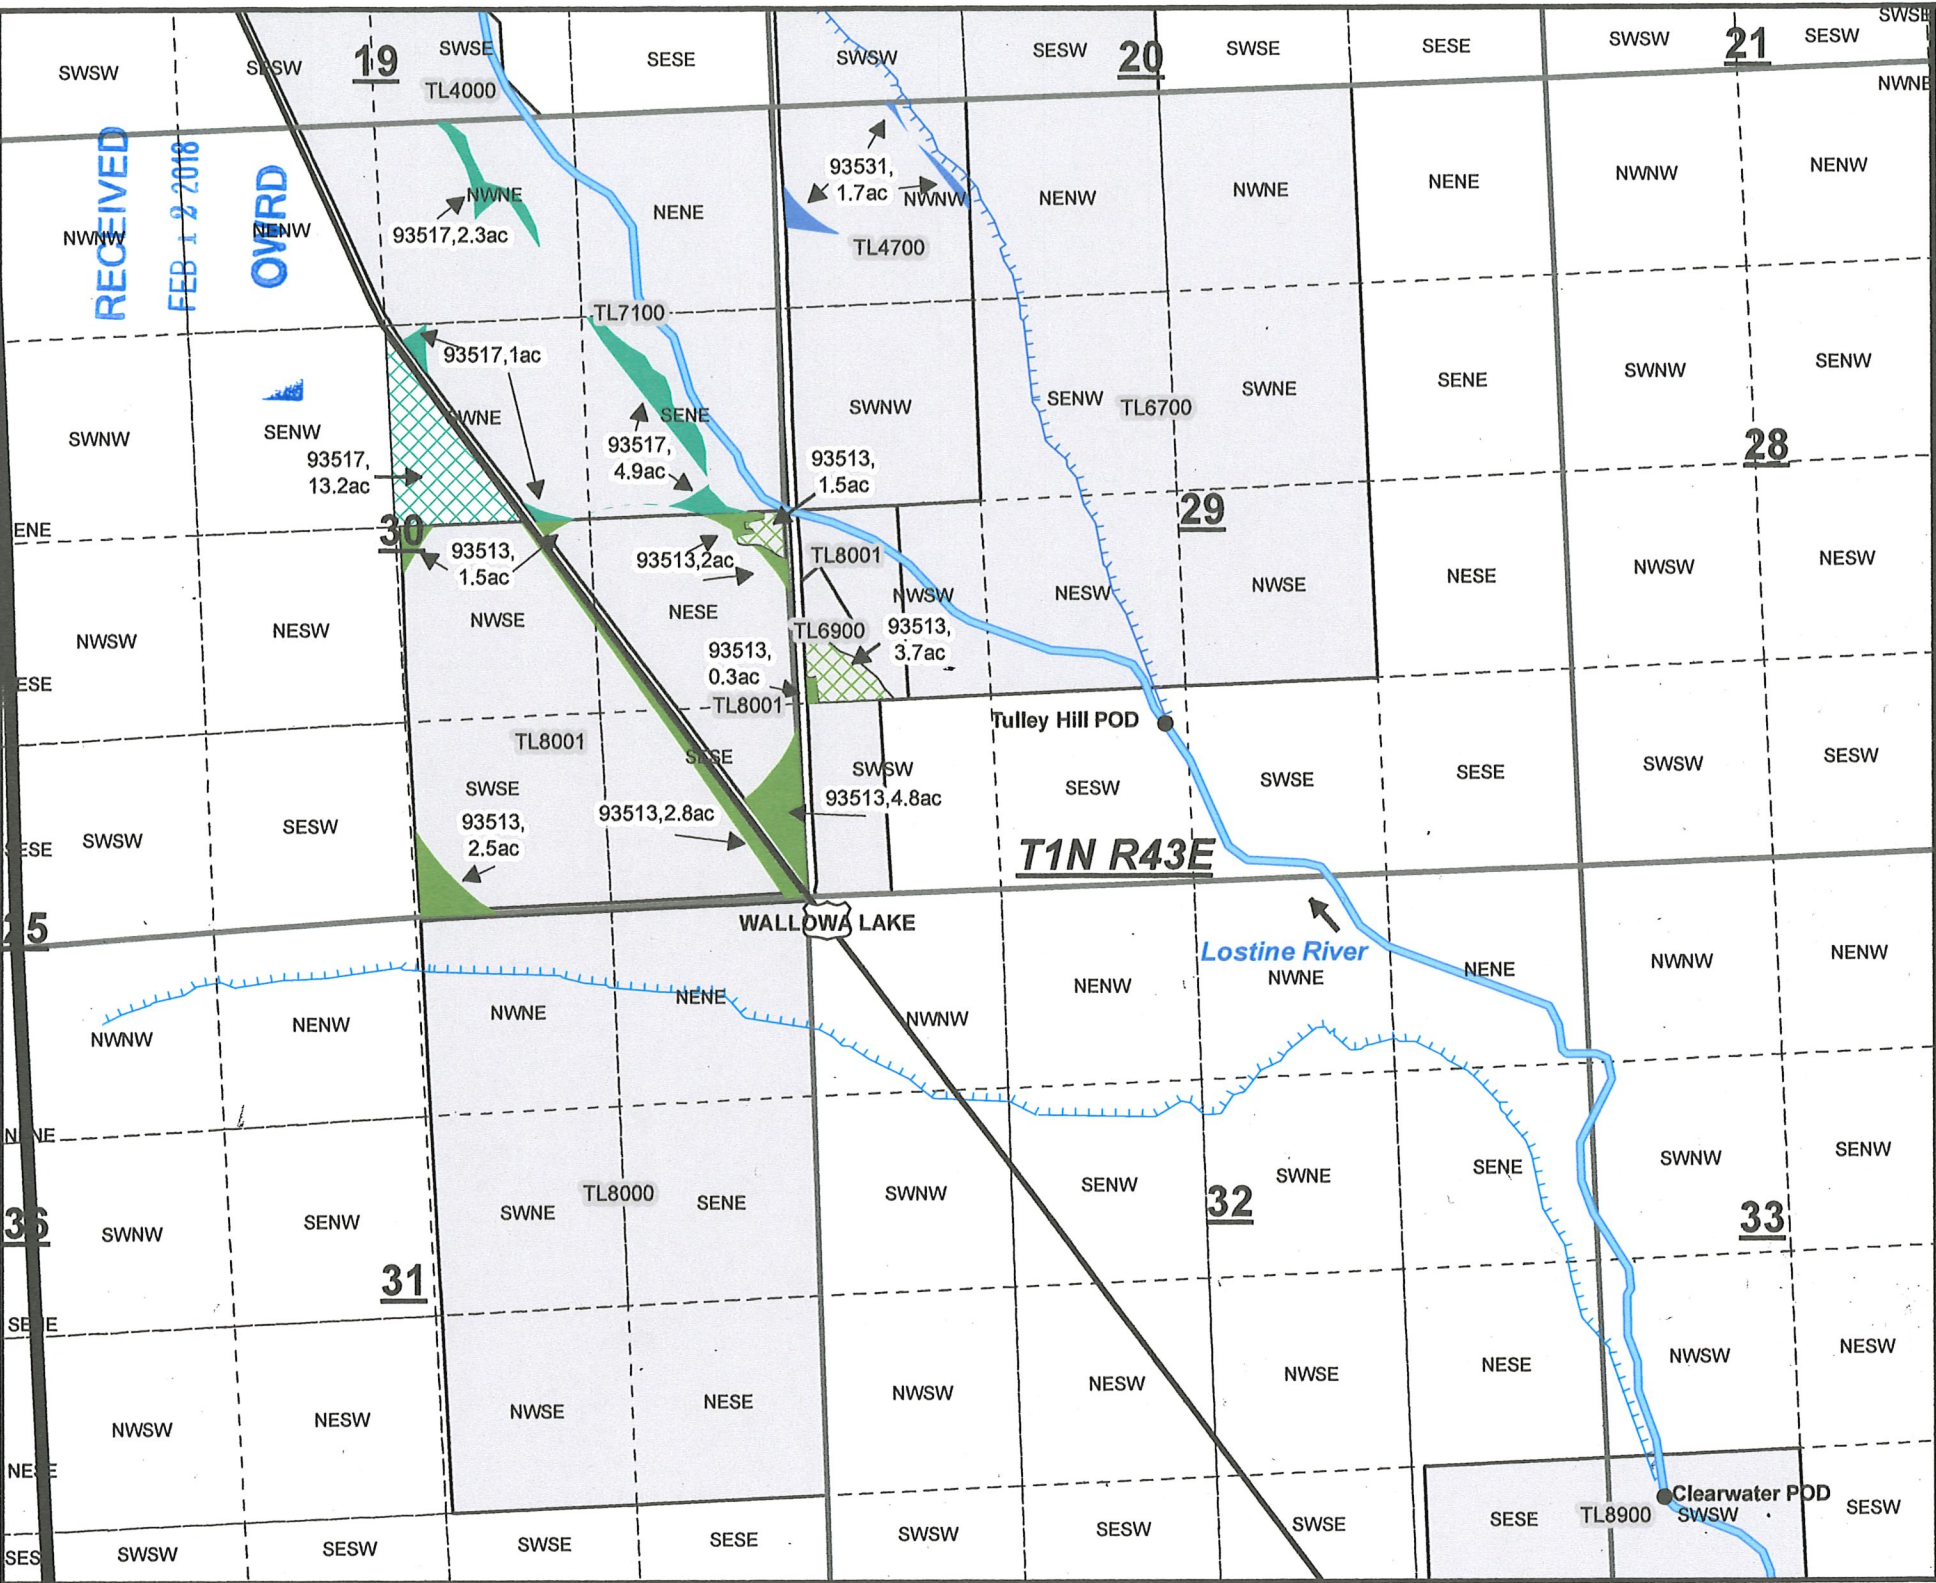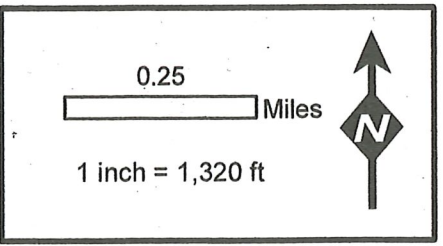Tulley Hill POD Description: 1N 43 E Section 29 SW SW
1080 Ft North and 2559 Ft East from SW corner section 29

Clearwater POD Description: T 1N R 43E W.M.
1283 ft North and 313 ft East from the SW corner section 33.



Instream Transfer Map C62054, C93523, C93533

-  62054 acres to be transferred
-  93523 acres to be transferred
-  93533 acres to be transferred
-  62054 Remaining
-  93523 Remaining
-  Wolfe Taxlots
-  Tulley Hill Ditch
-  Wolfe PODs

Wallowa POD Description: SE 1/4 NE 1/4, Section 19; 3200 North and 920 feet West of SE corner section 19

Tulley Hill POD Description: SE 1/4 NW 1/4, Section 29; 1080 North and 2559 feet West of SW corner section 29

