





 


T-12699 FROM/AUTHORIZED P.O.D./P.O.U.

TAX LOT 1400, TWN 2 S, RNG 1 W, SECTION 7,
WASHINGTON COUNTY OREGON
CERTIFICATE 23580 PRIMARY IRRIGATION,
S49958 SUPPLEMENTAL IRRIGATION


PREPARED FOR:
BAGGENSTON FARMS INC.
15801 SW ROY ROGERS RD
SHERWOOD, OR 97140

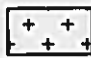LEGEND

-  TO TRANSFER PRIMARY AND SUPP. IRRIGATION (P.O.U.)
-  TO TRANSFER PRIMARY IRRIGATION ONLY (P.O.U.)
-  REMAINING CERTIFICATE
-  POINT OF DIVERSION (P.O.D.)
-  POINT OF BEGINNING (P.O.B.)
-  1/16TH LINE
-  PROPERTY LINE

TRANSFER RIGHT		PRIMARY	SUPP.
SEC	QTR QTR	ACRES	ACRES
7	NE SE	37.2	34.1

REMAINING RIGHT		PRIMARY	SUPP.
SEC	QTR QTR	ACRES	ACRES
18	NW NE	7.0	7.0
18	NE NW	1.6	1.6
7	SE SE	19.5	19.5
7	SW SE	30.1	29.3
7	SE SW	30.6	30.6
7	SW SW	8.9	
7	NW SW	3.5	
7	NE SW	24.3	
7	NW SE	30.2	

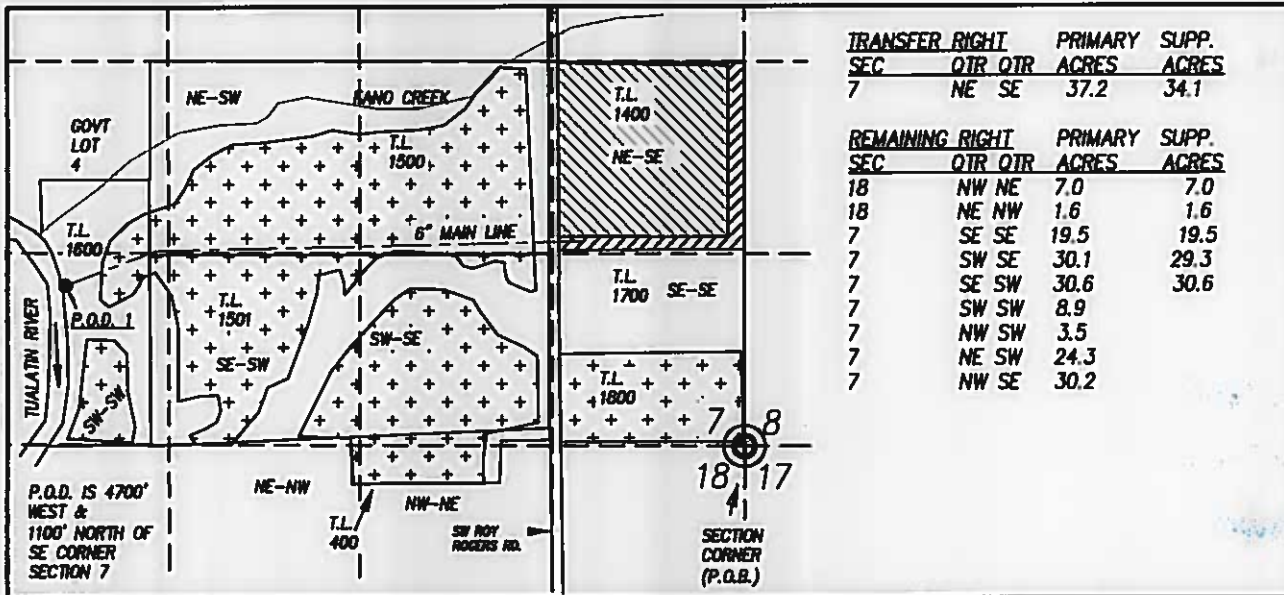

RECEIVED

SEP 10 2018

OWRD



EXPIRES 12/31/2019



MAP BASES: WASHINGTON COUNTY TAX MAP T2S R1W SEC. 7 2016
AERIAL PHOTO FROM GOOGLE EARTH AND THE 1852 GLO MAP.

THIS MAP WAS PREPARED FOR THE PURPOSE OF IDENTIFYING THE
LOCATION OF A WATER RIGHT ONLY AND IS NOT INTENDED TO PROVIDE
LEGAL DIMENSIONS OR LOCATION OF PROPERTY OWNERSHIP LINES.



705 S. 4TH ST. PHONE: (541) 267-2872
P.O. BOX 118 FAX: (541) 267-0588
COOS BAY, OREGON 97420 www.stuntzner.com

Engineering - Land Surveying - Forestry - Land Planning - Water Rights

JOB #: 316-063	Baggenstos/Schlichting Tansfer T-12699	
DATE: Aug. 28, 2018		
DRAWN BY: MVC	T-12699 From/Authorized POD/POU Map	
CHECKED BY: RED	FILE NAME: T-12699 Application Map.dwg	SHEET 1 OF 2

T-12699 TO/PROPOSED P.O.D./P.O.U.
 TAX LOT 300 TWN 2 S. RNG 1 W. SECTION 19
 WASHINGTON COUNTY OREGON
 CERTIFICATE 23580 PRIMARY IRRIGATION,
 S49958 SUPPLEMENTAL IRRIGATION

PREPARED FOR:
 SCHLICHTING CENTURY FARM LLC
 17995 SW SCHOLLS-SHERWOOD RD
 SHERWOOD, OR 97140

POD 2

P.O.D.
 2300' WEST
 200' SOUTH OF
 NW CORN OF
 DLC #41

TUALATIN RIVER

NW CORNER
 OF DLC # 41







TRANSFER RIGHT	PRIMARY	SUPP.
SEC	QTR QTR	ACRES ACRES
19	SW NW	2.9 2.9
19	SE NW	27.9 24.8
19	SE NE	6.4 6.4
TOTAL:		37.2 34.1

TUALATIN RIVER

6" MAIN LINE

T.L.
 200


LEGEND

-  TO TRANSFER PRIMARY AND SUPP. IRRIGATION (P.O.U.)
-  TO TRANSFER PRIMARY IRRIGATION ONLY (P.O.U.)
-  POINT OF DIVERSION (P.O.D.)
-  POINT OF BEGINNING (P.O.B.)
-  1/16TH LINE
-  PROPERTY LINE

RECEIVED

SEP 10 2018

OWRD

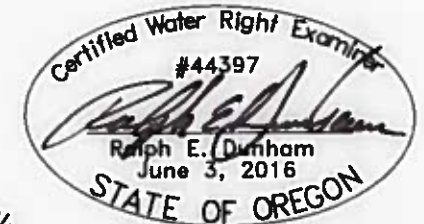

EXPIRES 12/31/2019

SW-NW

T.L.
 500


SE-NW

NW-NE

SE-NE

SW SCHOLLS SHERWOOD RD

APPROX. CENTER 1/4
 OF SECTION 19

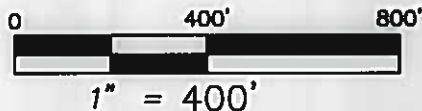

MAP BASES: WASHINGTON COUNTY TAX MAP T2S R1W SEC. 19 2016
 AERIAL PHOTO FROM GOOGLE EARTH AND THE 1852 GLO MAP.

THIS MAP WAS PREPARED FOR THE PURPOSE OF IDENTIFYING THE
 LOCATION OF A WATER RIGHT ONLY AND IS NOT INTENDED TO PROVIDE
 LEGAL DIMENSIONS OR LOCATION OF PROPERTY OWNERSHIP LINES.



705 S. 4TH ST. PHONE: (541) 287-2872
 P.O. BOX 118 FAX: (541) 287-0588
 COOS BAY, OREGON 97420 www.stuntzner.com
 Engineering - Land Surveying - Forestry - Land Planning - Water Rights

JOB #: 316-063	Baggenstos/Schlichting Transfer T-12699	
DATE: Aug. 28, 2018	T-12699 To/Proposed POD/POU Map	
DRAWN BY: MVC	FILE NAME: T-12699 Application Map.dwg	SHEET 2 OF 2
CHECKED BY: RED		