

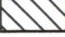

 


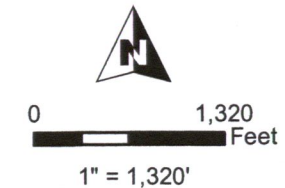

**T24S, R32E,  
SECTION 11, WM**  
HARNEY COUNTY, OREGON




-  POU IR Remaining
-  POU IR OFF
-  Section
-  QQ Lines
-  Tax Lots
-  Wells

Well # 1: 3218' N, 1381' W of SE Cor S11  
Well # 2: 1301' N, 1329' W of SE Cor S11



RENEWAL DATE 12/31/2018

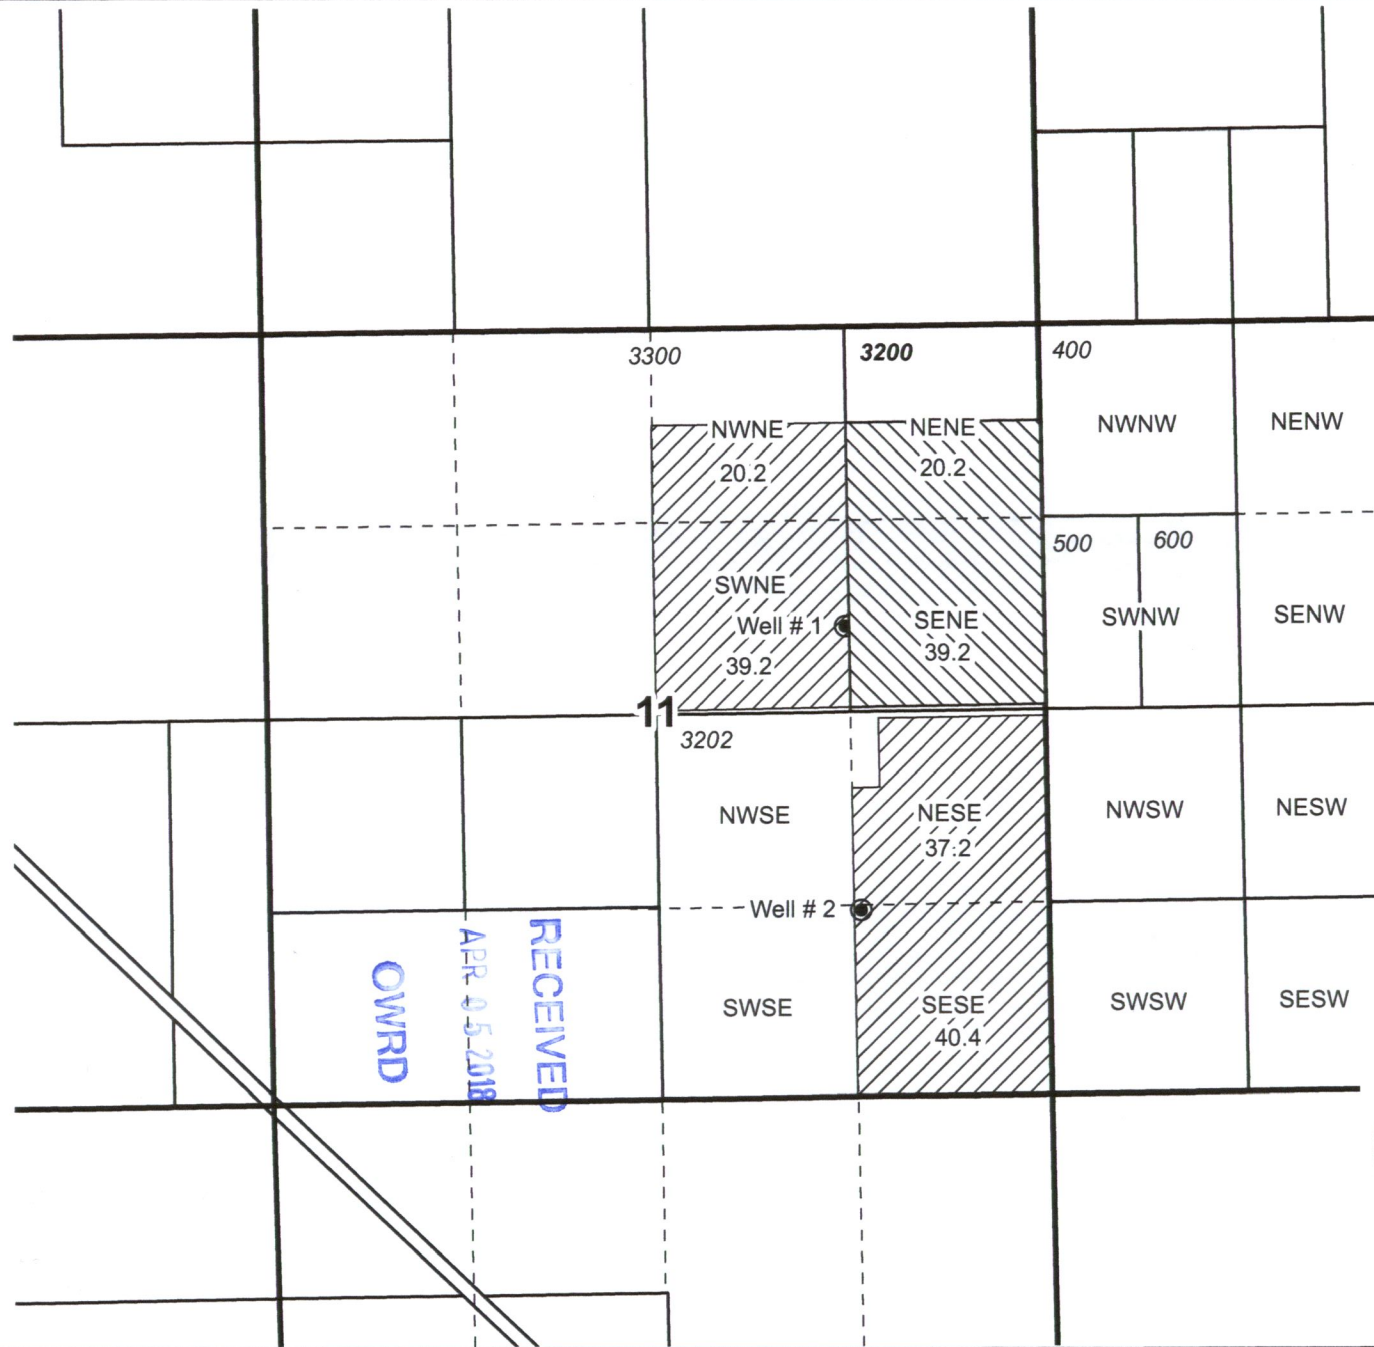

RECEIVED  
 APR 05 2018  
 OWRD

**TRANSFER OFF MAP**  
Stalcup Ranch


CERT 89916




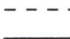


NOTE: THIS MAP IS NOT INTENDED TO  
PROVIDE LEGAL DIMENSIONS OR LOCATIONS  
OF PROPERTY OWNERSHIP LINES.

FEB 16, 2018

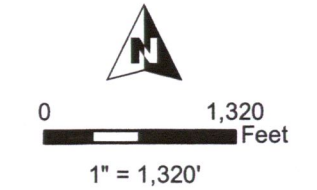**WATER RIGHT SERVICES, LLC**  
PO BOX 1830, BEND, OR 97709  
CCB# 197121 [www.oregonwater.us](http://www.oregonwater.us)  
541-389-2837 [JOHNSHORT@USA.COM](mailto:JOHNSHORT@USA.COM)

**T24S, R32E,  
SECTIONS 11 & 12, WM  
HARNEY COUNTY, OREGON**



-  POU IR 4-1-1991
-  POU IR 11-5-2004
-  Section
-  QQ Lines
-  Tax Lots
-  Wells

Well # 1: 3218' N, 1381' W of SE Cor S11  
Well # 3: 490' S, 1030' E of NW Cor S12



RENEWAL DATE 12/31/2018

**RECEIVED**  
**APR 05 2018**  
**OWPRD**

**TRANSFER ON MAP**  
**Stalcup Ranch**

NOTE: THIS MAP IS NOT INTENDED TO  
PROVIDE LEGAL DIMENSIONS OR LOCATIONS  
OF PROPERTY OWNERSHIP LINES.

**WATER RIGHT SERVICES, LLC**  
PO BOX 1830, BEND, OR 97709  
CCB# 197121 [www.oregonwater.us](http://www.oregonwater.us)  
541-389-2837 [JOHNSHORT@USA.COM](mailto:JOHNSHORT@USA.COM)

CERT 89916

FEB 16, 2018



**T24S, R33E,  
SECTION 24, WM**  
HARNEY COUNTY, OREGON




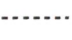
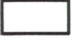

WELL:  
1,310' N, 1,230' W OF  
C 1/4 COR SEC 24


T24S R33E  
T24S R34E




0 1,320  
Feet

1" = 1,320'

-  POU IR Remaining
-  POU IR OFF
-  Section
-  Quarter Quarter
-  Tax Lot
-  Well

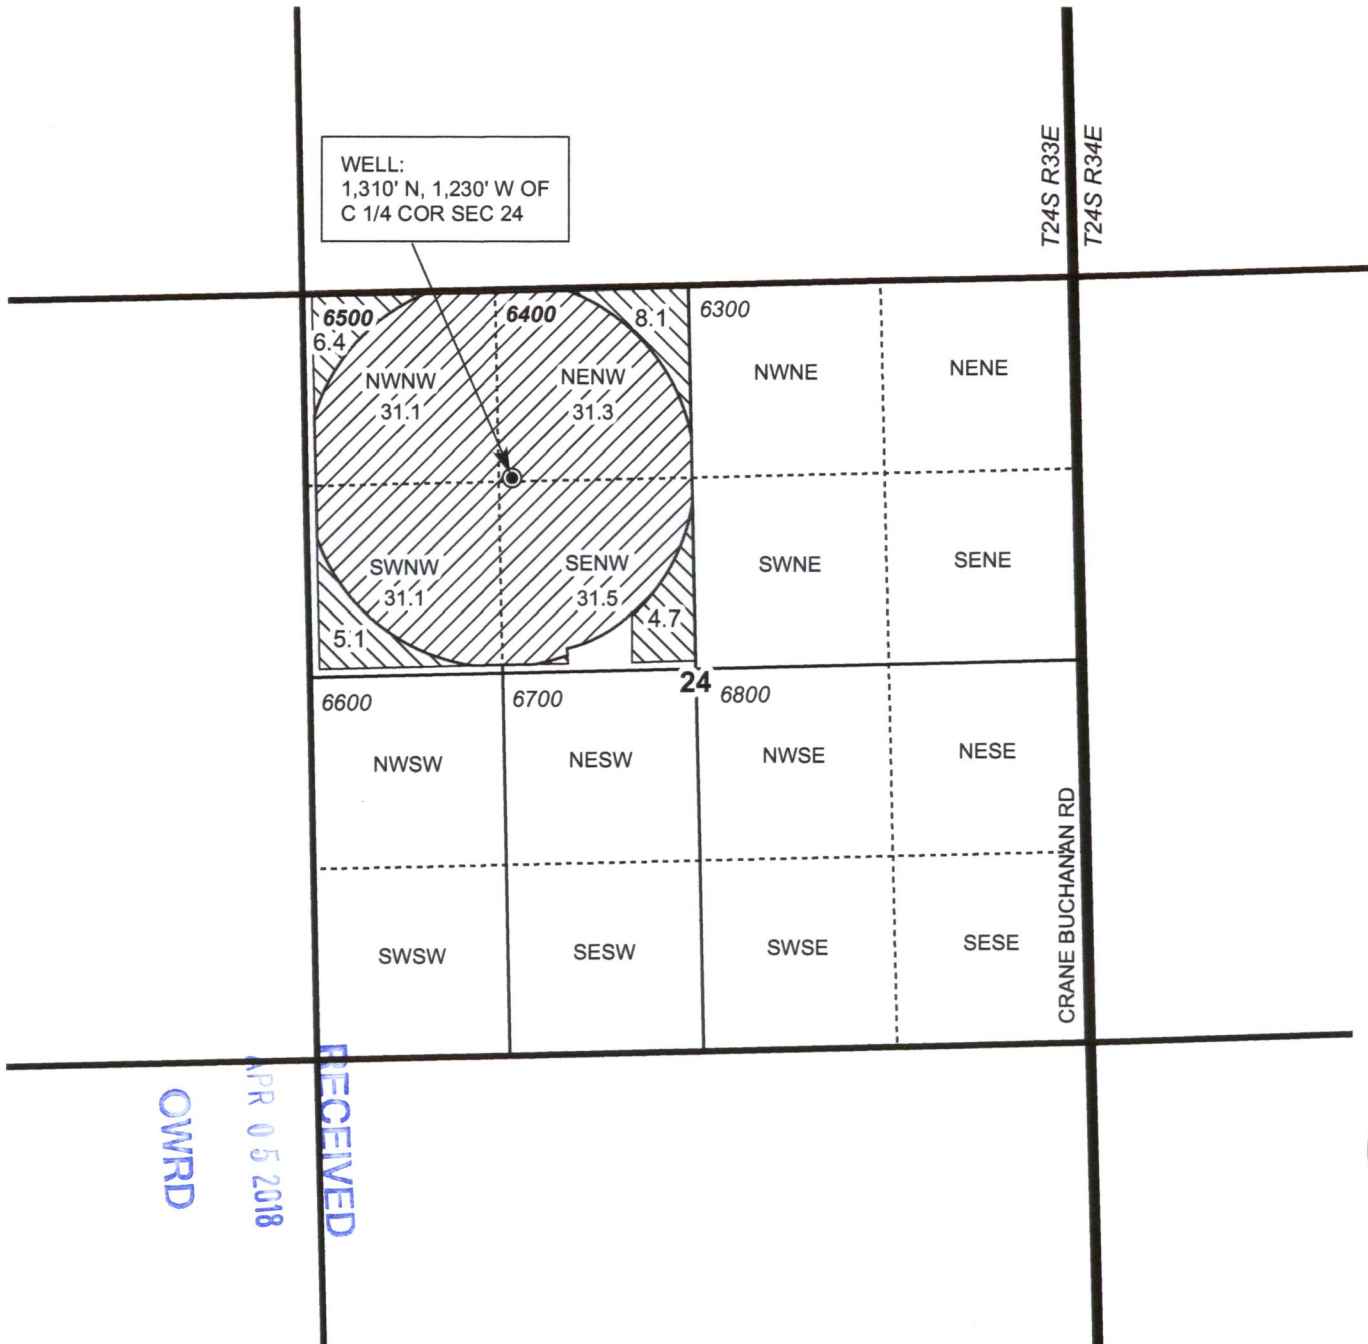

OWRD  
 APR 05 2018  
 RECEIVED

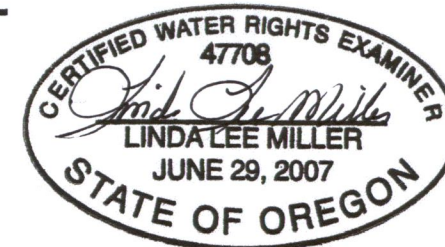

RENEWAL DATE 12/31/2018

**TRANSFER MAP**  
Stalcup Ranch

CERT 92371

NOTE: THIS MAP IS NOT INTENDED TO  
PROVIDE LEGAL DIMENSIONS OR LOCATIONS  
OF PROPERTY OWNERSHIP LINES.

FEB 16, 2018

**WATER RIGHT SERVICES, LLC**



PO BOX 1830, BEND, OR 97709







CCB# 197121 [www.oregonwater.us](http://www.oregonwater.us)

541-389-2837 [JOHNSHORT@USA.COM](mailto:JOHNSHORT@USA.COM)

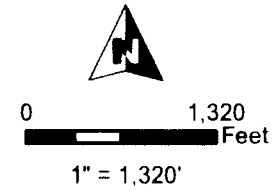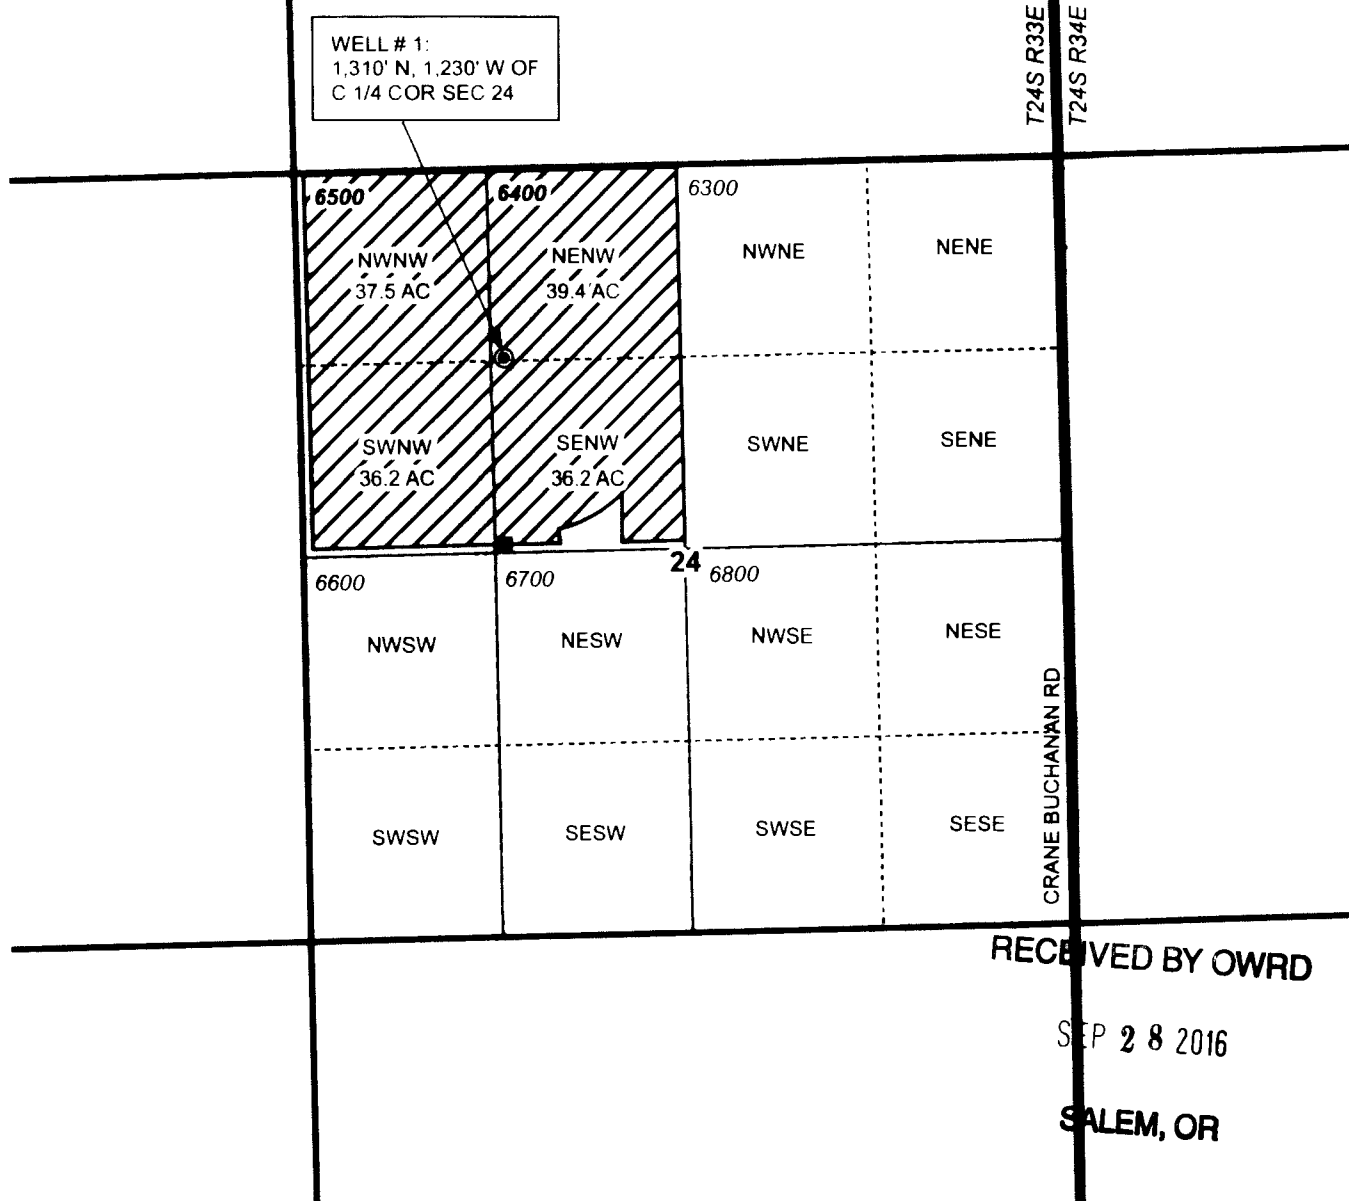
**T24S, R33E,  
SECTION 24, WM**  
HARNEY COUNTY, OREGON

WELL # 1:  
1,310' N, 1,230' W OF  
C 1/4 COR SEC 24

 

-  POU Irrigation
-  Section
-  Quarter Quarter
-  Tax Lot
-  Well
-  Meter

RECEIVED BY OWRD  
SEP 28 2016  
SALEM, OR

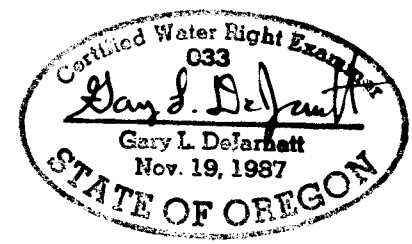

RENEWAL DATE 12/31/2017

**CLAIM OF BENEFICIAL USE**  
Stalcup Ranch

NOTE: THIS MAP IS NOT INTENDED TO  
PROVIDE LEGAL DIMENSIONS OR LOCATIONS  
OF PROPERTY OWNERSHIP LINES.

**WATER RIGHT SERVICES, LLC**  
PO BOX 1830, BEND, OR 97709  
CCB# 197121 [www.oregonwater.us](http://www.oregonwater.us)  
541-389-2837 [JOHNSHORT@USA.COM](mailto:JOHNSHORT@USA.COM)

Ap G-16335 Permit G-15949

JOB # 15099 SEPTEMBER 6, 2016