






RECEIVED

DEC 30 2017

# T.5S. R.3W. Sec. 3, 4, 9, 10, and 16 W.M.

OWRD

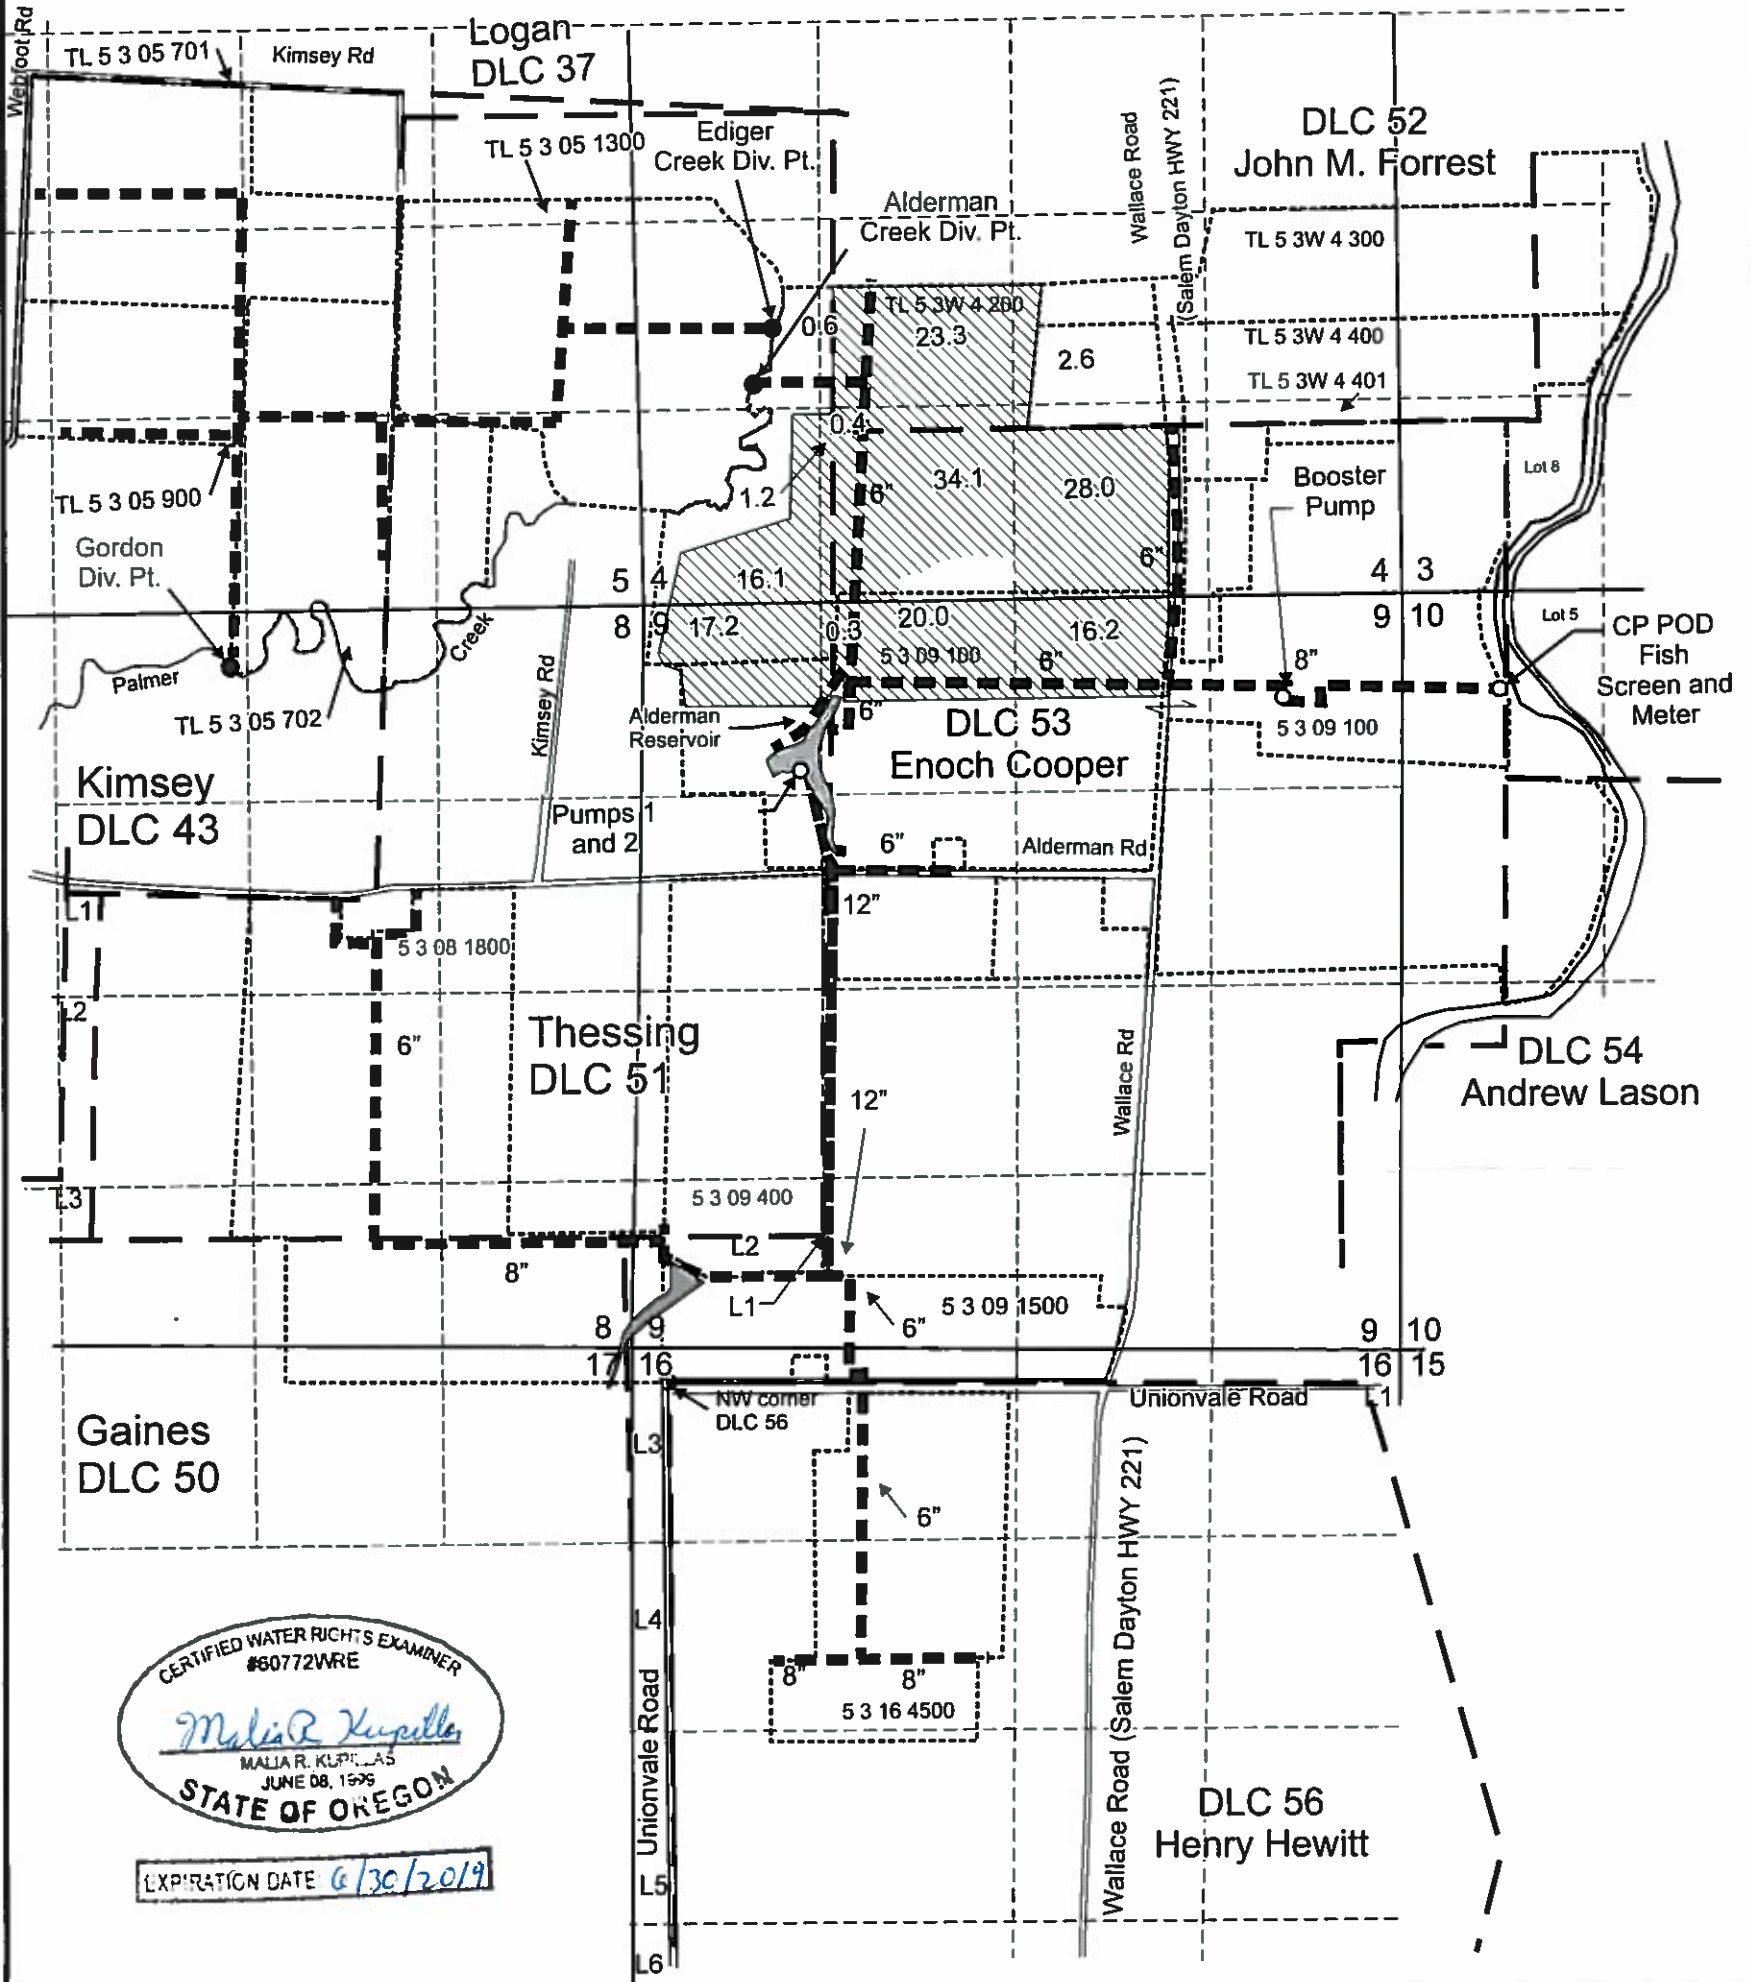

CERTIFIED WATER RIGHTS EXAMINER  
#60772WRE  
*Melissa R. Kupilla*  
MALISSA R. KUPILLA  
JUNE 08, 1995  
STATE OF OREGON


EXPIRATION DATE 6/30/2019

Area (160.6 Acres supplemental) to be irrigated with additional POD.

Point of Diversion (CP POD) is located 608 feet north and 40 feet west from the Northerly NW Corner of DLC 54

6-inch, 8-inch and 12-inch buried PVC mainline

Scale: 1" = 1,320'

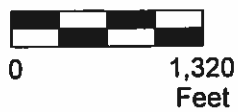

This map was prepared for the purpose of identifying the location of a water right only and is not intended to provide legal dimensions or location of property ownership lines.

Transfer Map 3. Additional POD  
Priority 5/11/1977, Certificate 89032

Carlton Nursery Co., LLC

2016 - mrk

T.5S. R.3W. Sec. 3, 4, 9, 10 and 16, W.M.

Pacific Hydro-Geology Inc.

AldermanMainline.cdr

1 12798