


RECEIVED

FEB 23 1998


WATER RESOURCES DEPT.
SALEM, OREGON

T. 41S. R. 3W. W. M.

EXHIBIT A, CERTIFICATE 76690
HE 237

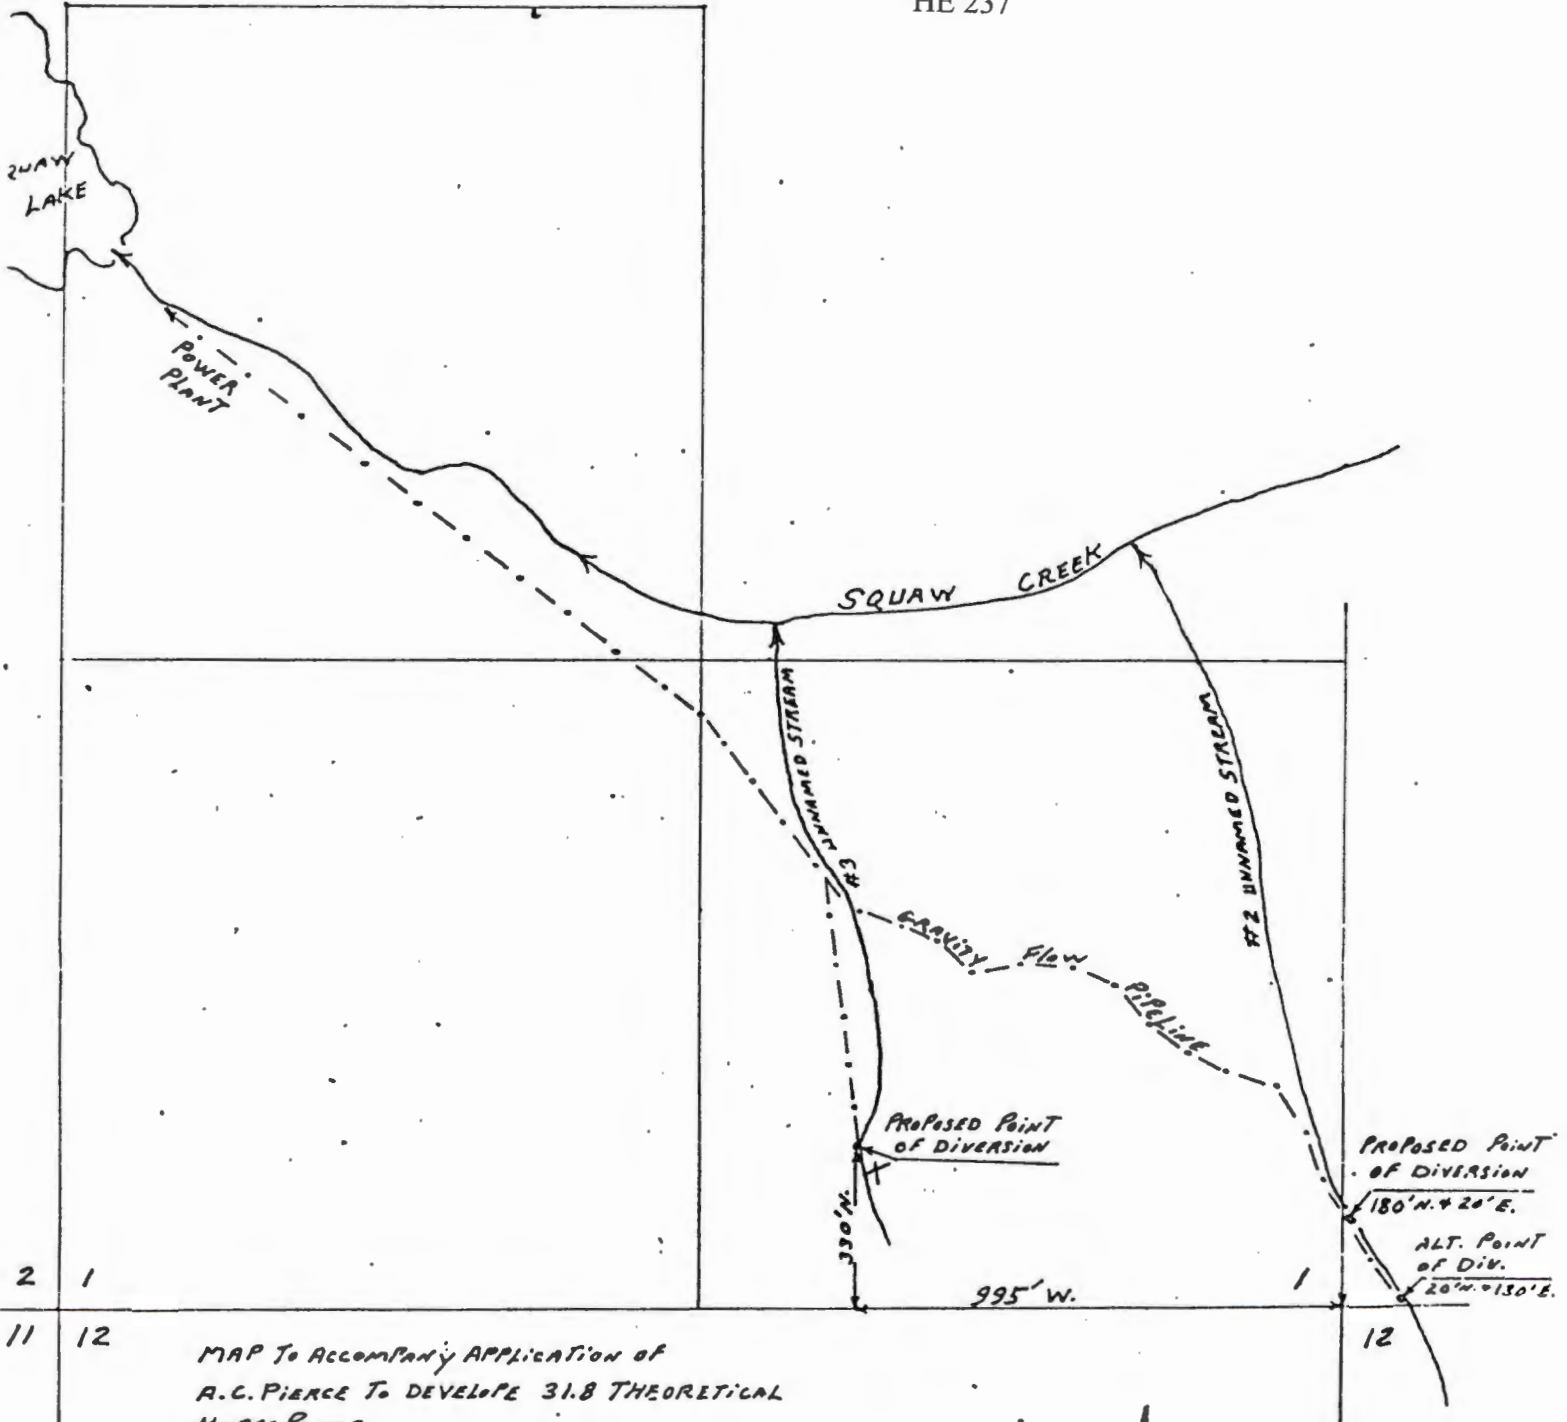

MAP TO ACCOMPANY APPLICATION OF
A.C. PIERCE TO DEVELOPE 31.8 THEORETICAL
HORSE POWER

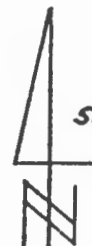

SCALE 1" = 400'

6-24-76