

THIS MAP IS NOT INTENDED TO PROVIDE LEGAL DIMENSIONS OR LOCATIONS OF PROPERTY OWNERSHIP LINES.

From Lands For Transfer Application From Certificate 91247
Township 18 S Range 2 W Section 25

RECEIVED


MAR 06 2020

APPROX.
1/4 COR.

RECEIVED

MAR 06 2020

OWRD

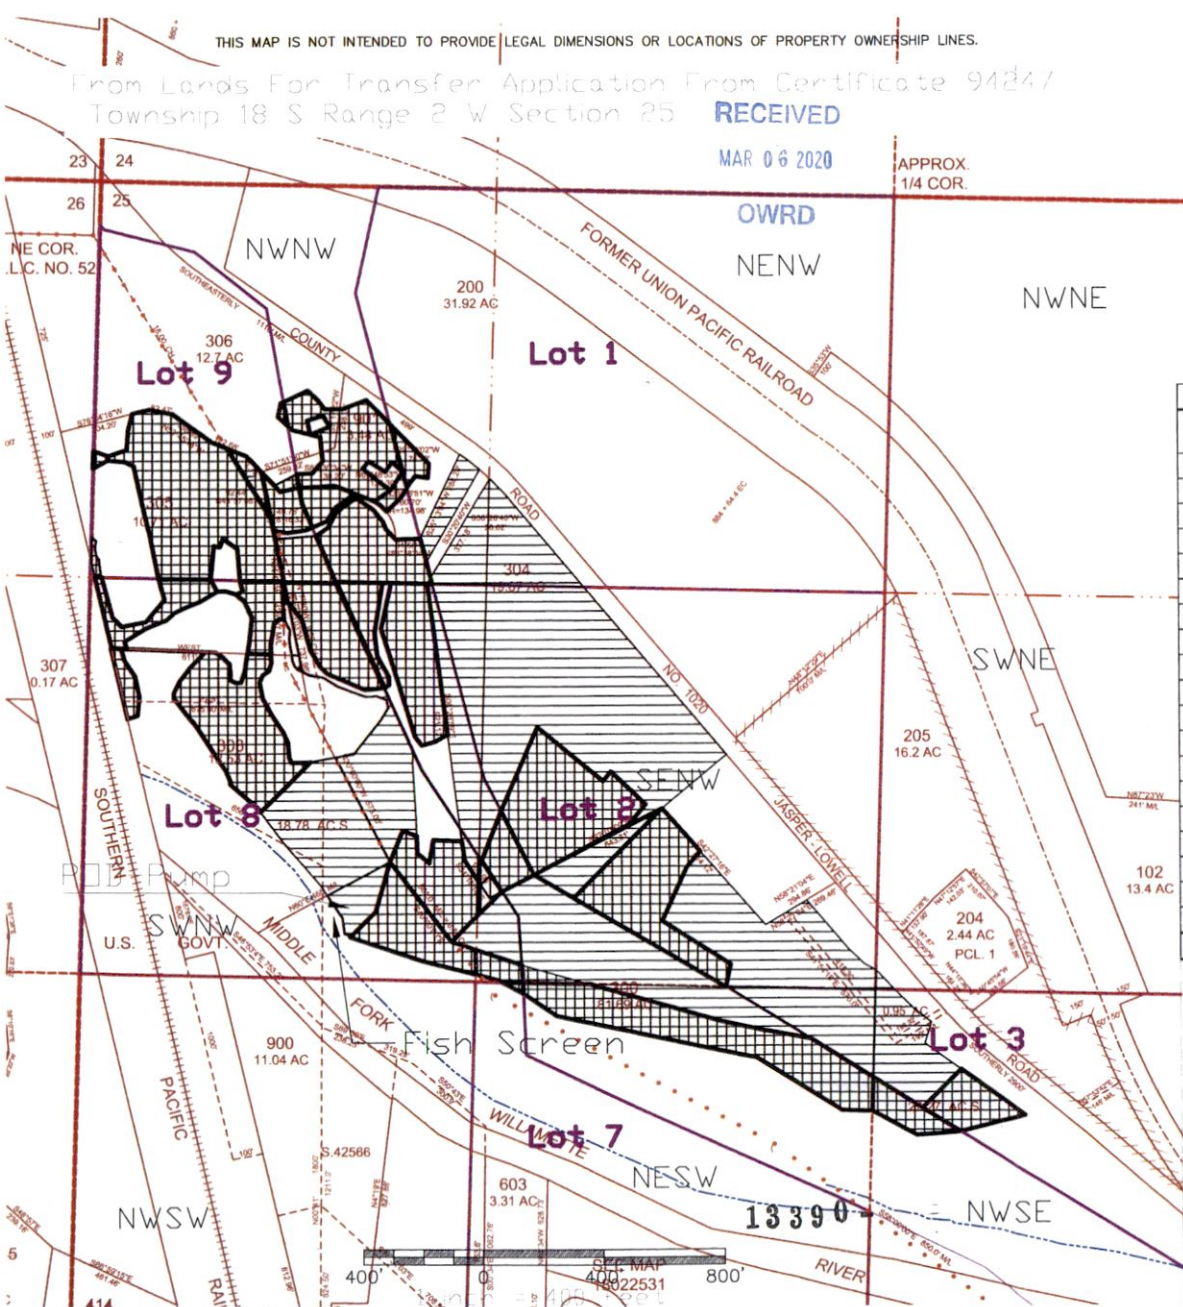

Irrigation by 1/4 1/4, Glot, and DLC for Cert 97247								After Transfer	
Township	Range	Sec.	1/4	1/4 1/4	Glot	DLC	Aceage	To be Transferred	Remaining
18S	2W	25	NE	SW	3	-	0.0496	0.0000	0.0496
18S	2W	25	NW	NE	1	-	1.3383	0.0000	1.3383
18S	2W	25	NW	NW	1	-	1.6904	0.2430	1.4474
18S	2W	25	NW	NW	9	52	4.6410	4.6410	0.0000
18S	2W	25	NW	NW	9	-	2.9691	2.9691	0.0000
18S	2W	25	NW	NW	-	-	2.1194	2.1194	0.0000
18S	2W	25	NW	SW	2	-	1.2778	0.0000	1.2778
18S	2W	25	NW	SW	8	52	7.2746	5.5992	1.6753
18S	2W	25	NW	SW	8	-	8.2485	2.7730	5.4755
18S	2W	25	NW	SW	-	-	1.2659	0.0000	1.2659
18S	2W	25	NW	SW	-	52	0.0434	0.0000	0.0434
18S	2W	25	NW	SE	2	-	18.1559	5.3218	12.8341
18S	2W	25	NW	SE	8	52	0.0014	0.0014	0.0000
18S	2W	25	NW	SE	8	-	1.0342	0.4368	0.5974
18S	2W	25	NW	SE	-	-	3.8355	0.6811	3.1544
18S	2W	25	SW	NE	7	-	0.0279	0.0279	0.0000
18S	2W	25	SW	NE	-	-	4.2312	3.1575	1.0737
18S	2W	25	SE	NW	3	-	3.9937	1.3588	2.6349
18S	2W	25	SE	NW	-	-	0.5432	0.5432	0.0000
Total							62.741	29.873	32.868



- Tax lot boundaries
- DLC Lines
- Section Lines
- Quarter Lines
- Quarter Lines

Lot 1

Government lots from 1855 Map.




Indicated Areas For Cert #94247



Indicated Areas To Be Transferred




EXPIRATION DATE:12/31/20

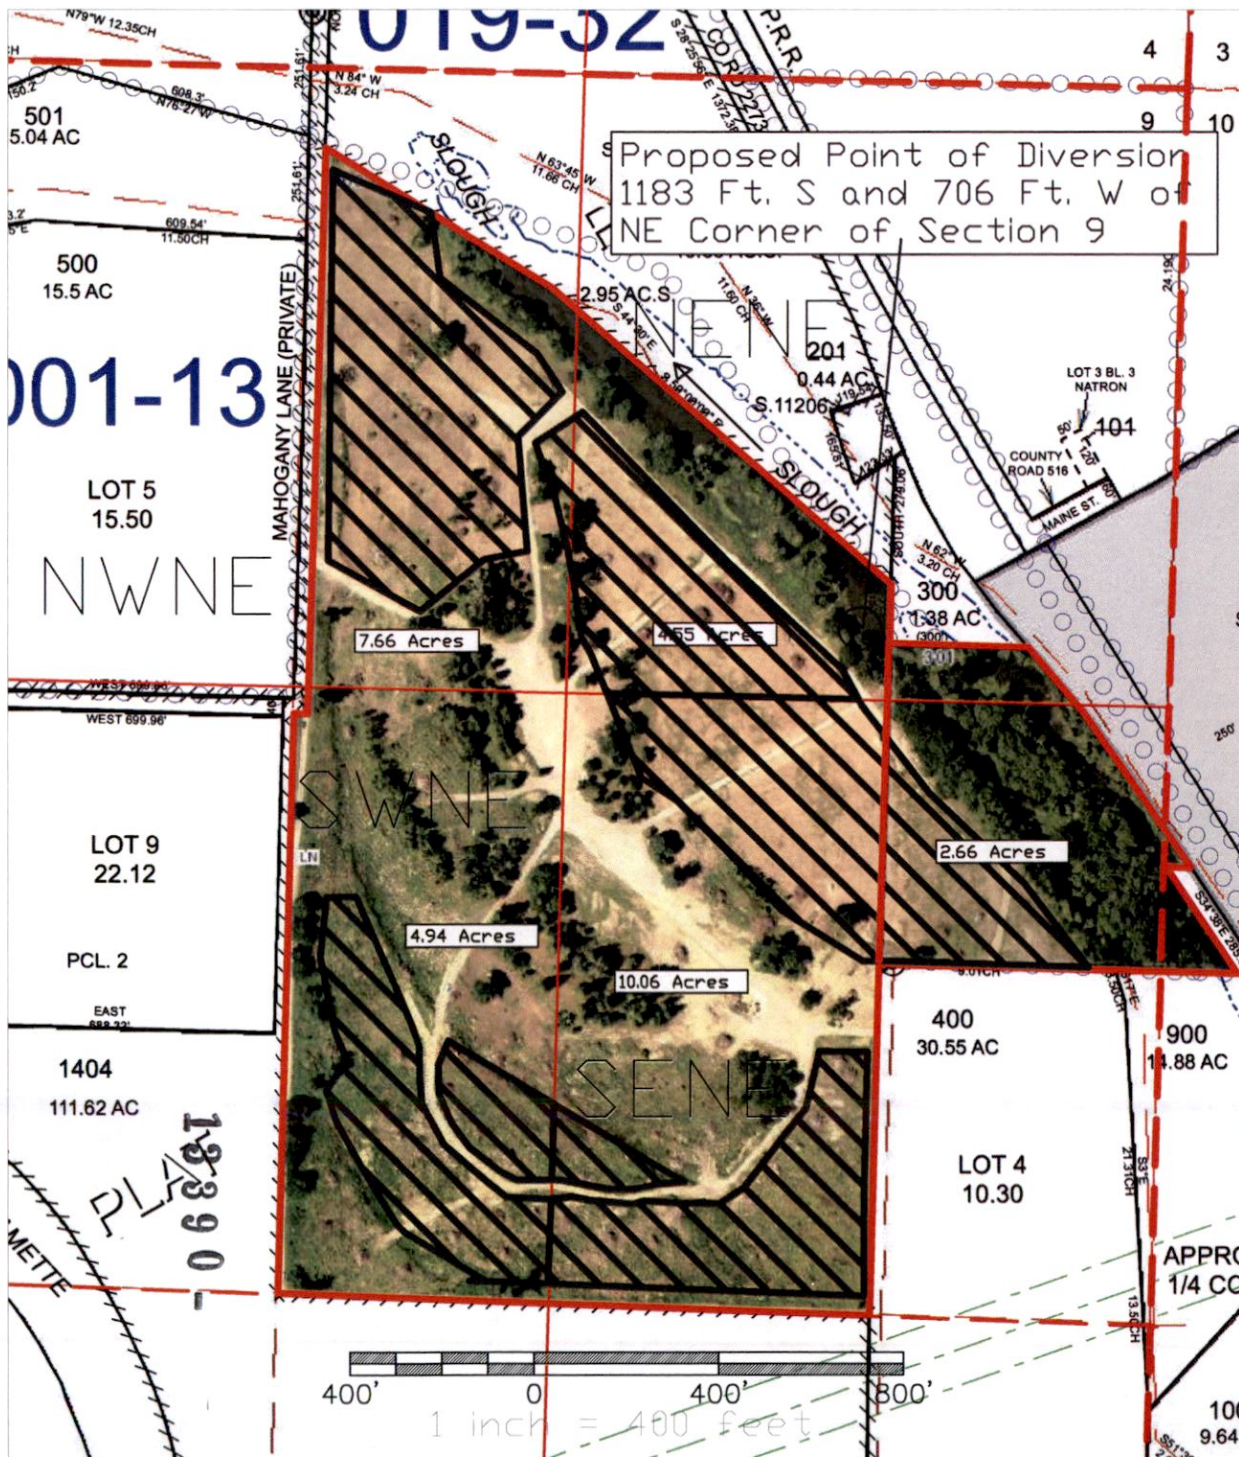

Proposed Point of Diversion
1183 Ft. S and 706 Ft. W of
NE Corner of Section 9

THIS MAP IS NOT INTENDED TO PROVIDE LEGAL DIMENSIONS OR LOCATIONS OF PROPERTY OWNERSHIP LINES.

Transfer Application Map for Certificate #94247 to Township 18S Range 2W Section 9 Tax Lots 200 and 301

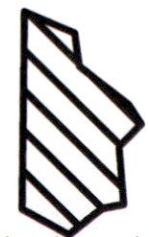

Irrigation Areas to be transferred from Certificate #94247



Property Boundary

RECEIVED

MAR 06 2020


OWRD

Section Lines

Quarter Section Lines

Quarter Quarter Lines

Proposed Irrigation by 1/4 1/4, Glot, and DLC								
Township	Range	Section	Qtr 40	Qtr 160	Tax Lot	Glot	DLC	Acerage
18S	2W	9	NW	NE	200	-	48	7.66
18S	2W	9	SW	NE	200	-	48	4.94
18S	2W	9	SE	NE	200	-	48	10.06
18S	2W	9	SE	NE	301	-	48	2.66
18S	2W	9	NE	NE	200	-	48	4.55
Total								29.87

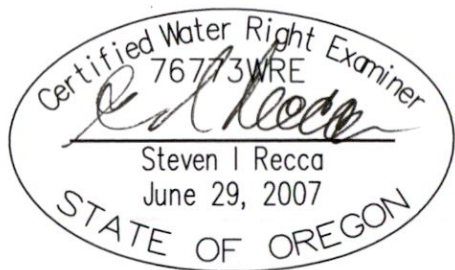

EXPIRATION DATE: 12/31/20