


# MARION COUNTY, OREGON

Township 8 South, Range 1 West

Scale: 1 in : 1320ft

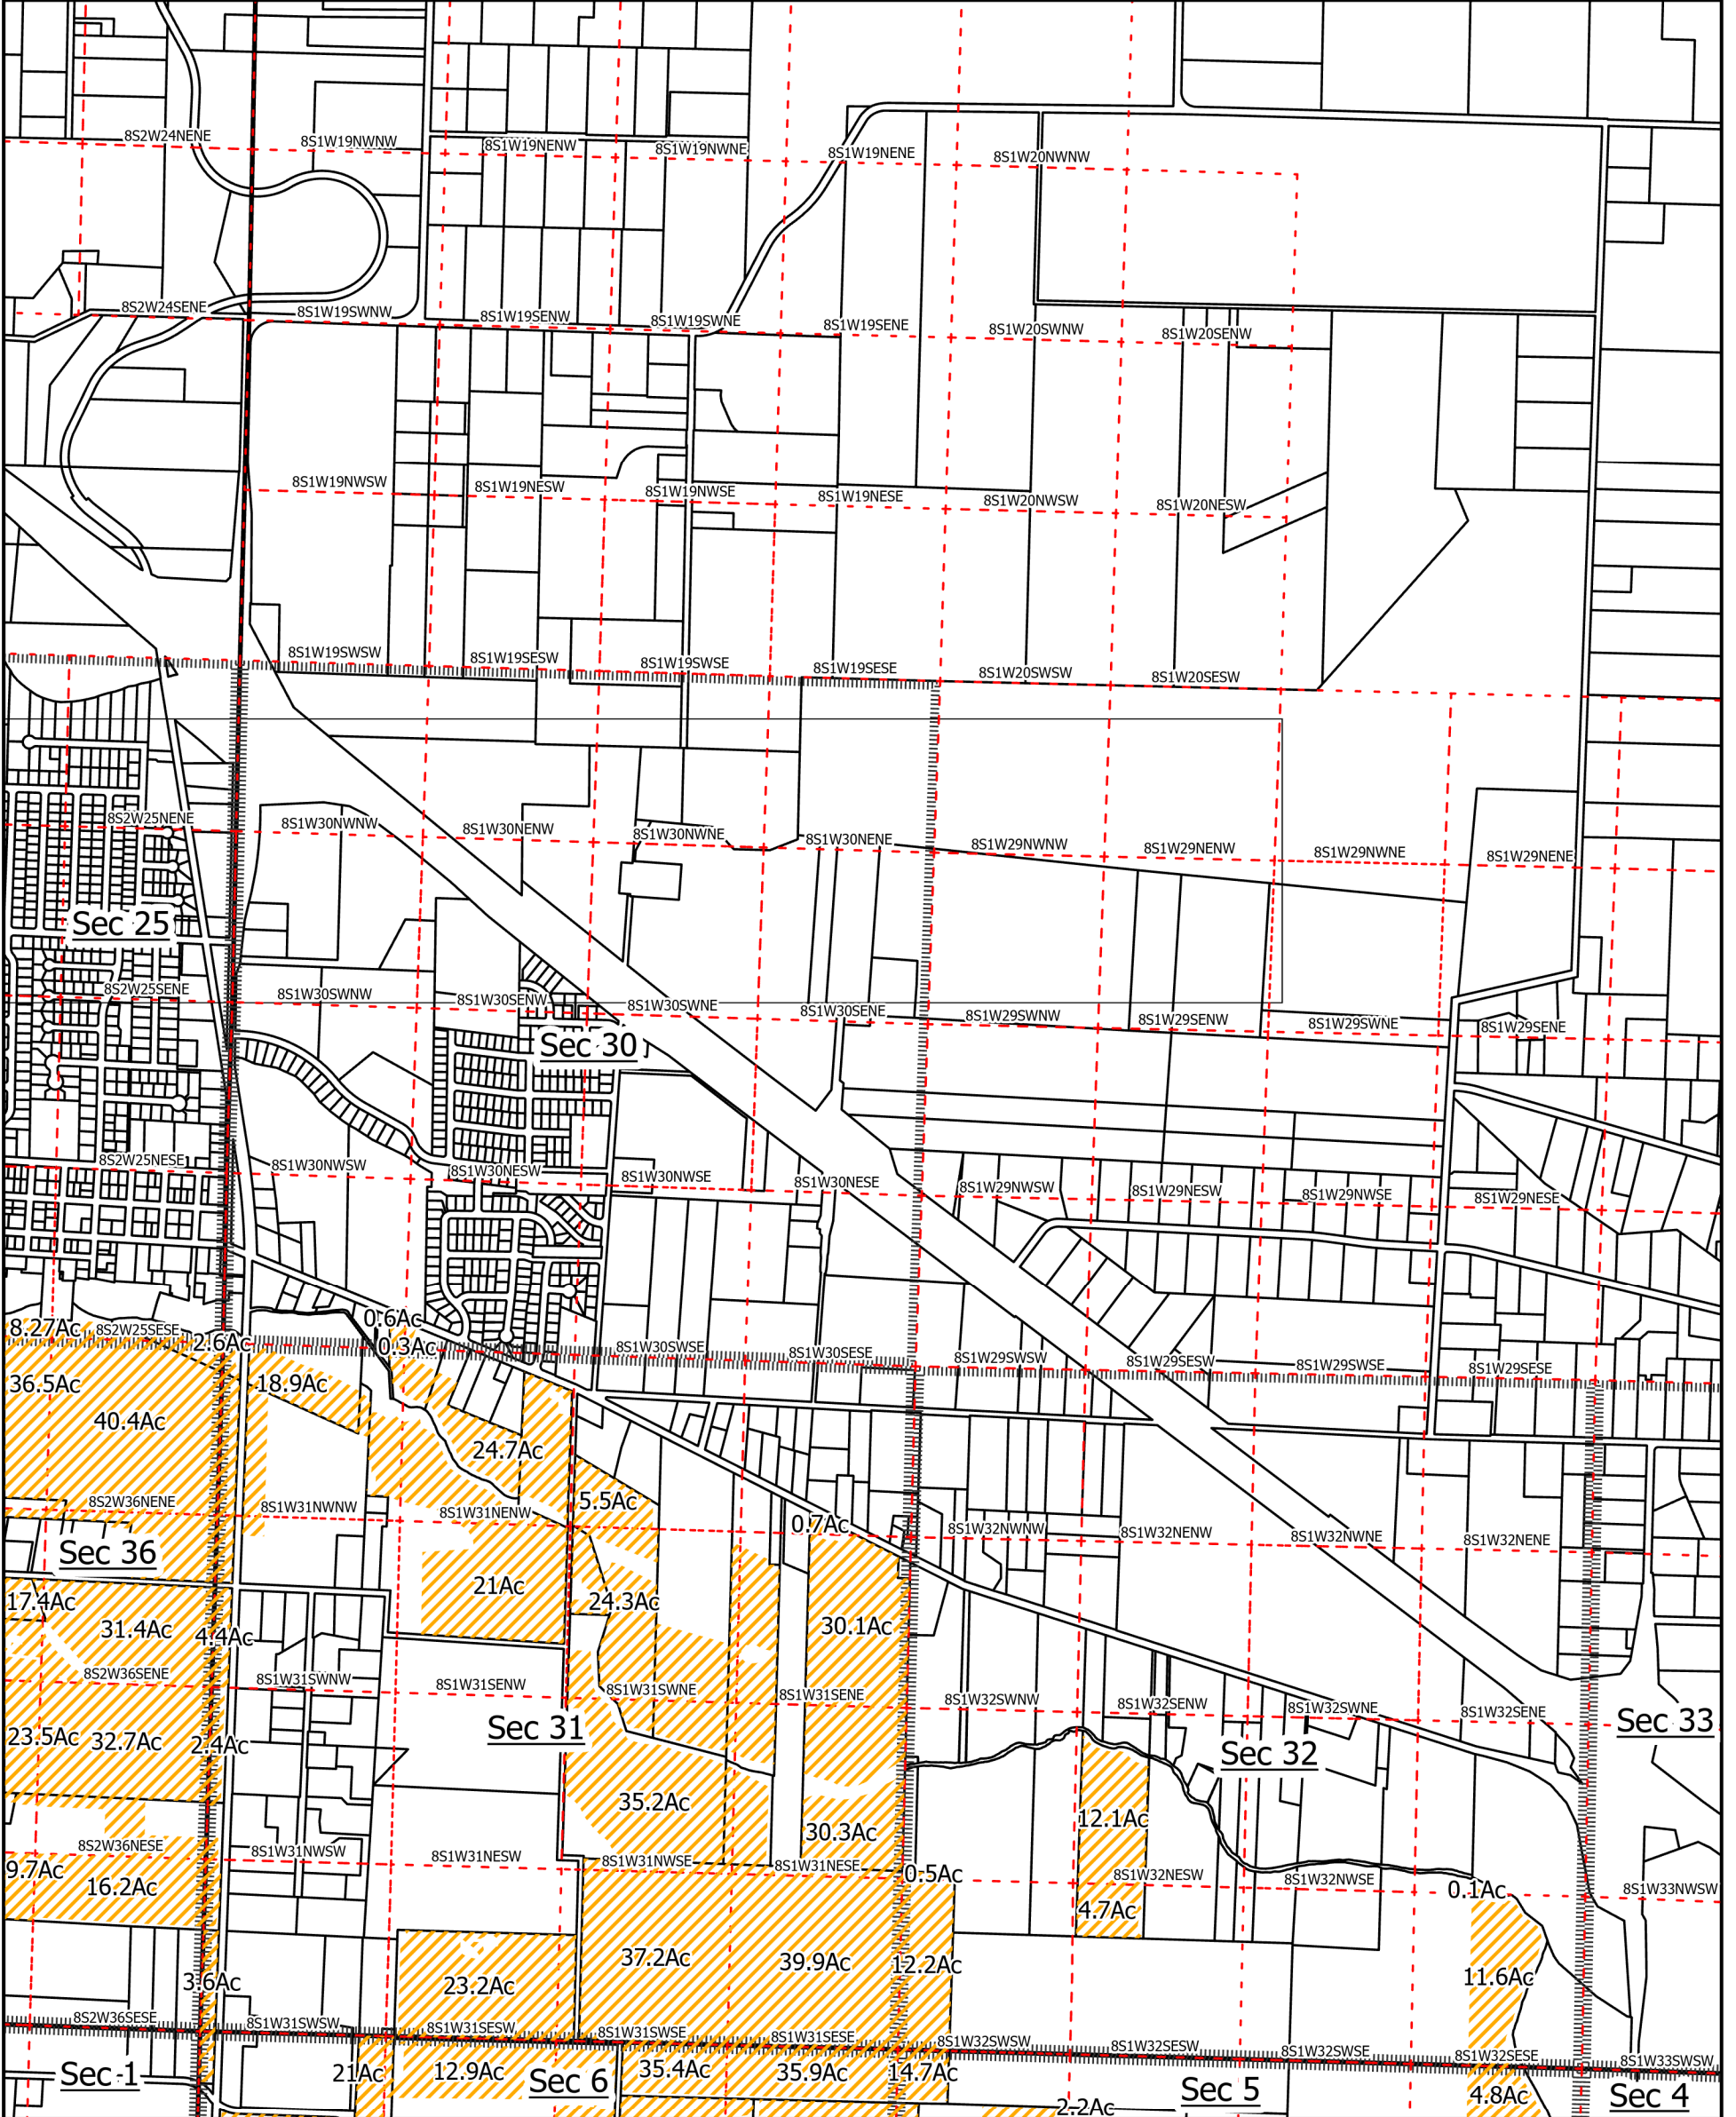

October, 2021



Sections: 30, 31, 32

Certificate: 95820

- Section
- Quarter Quarter
- Taxlot
- Existing Water Right


Disclaimer: This map is not intended to provide legal dimensions or locations of property ownership lines

Map Prepared by: Austin Wegner  
Santiam Water Control District (SWCD)

# MARION COUNTY, OREGON

Township 8 South, Range 1 West

Scale: 1 in : 1320ft

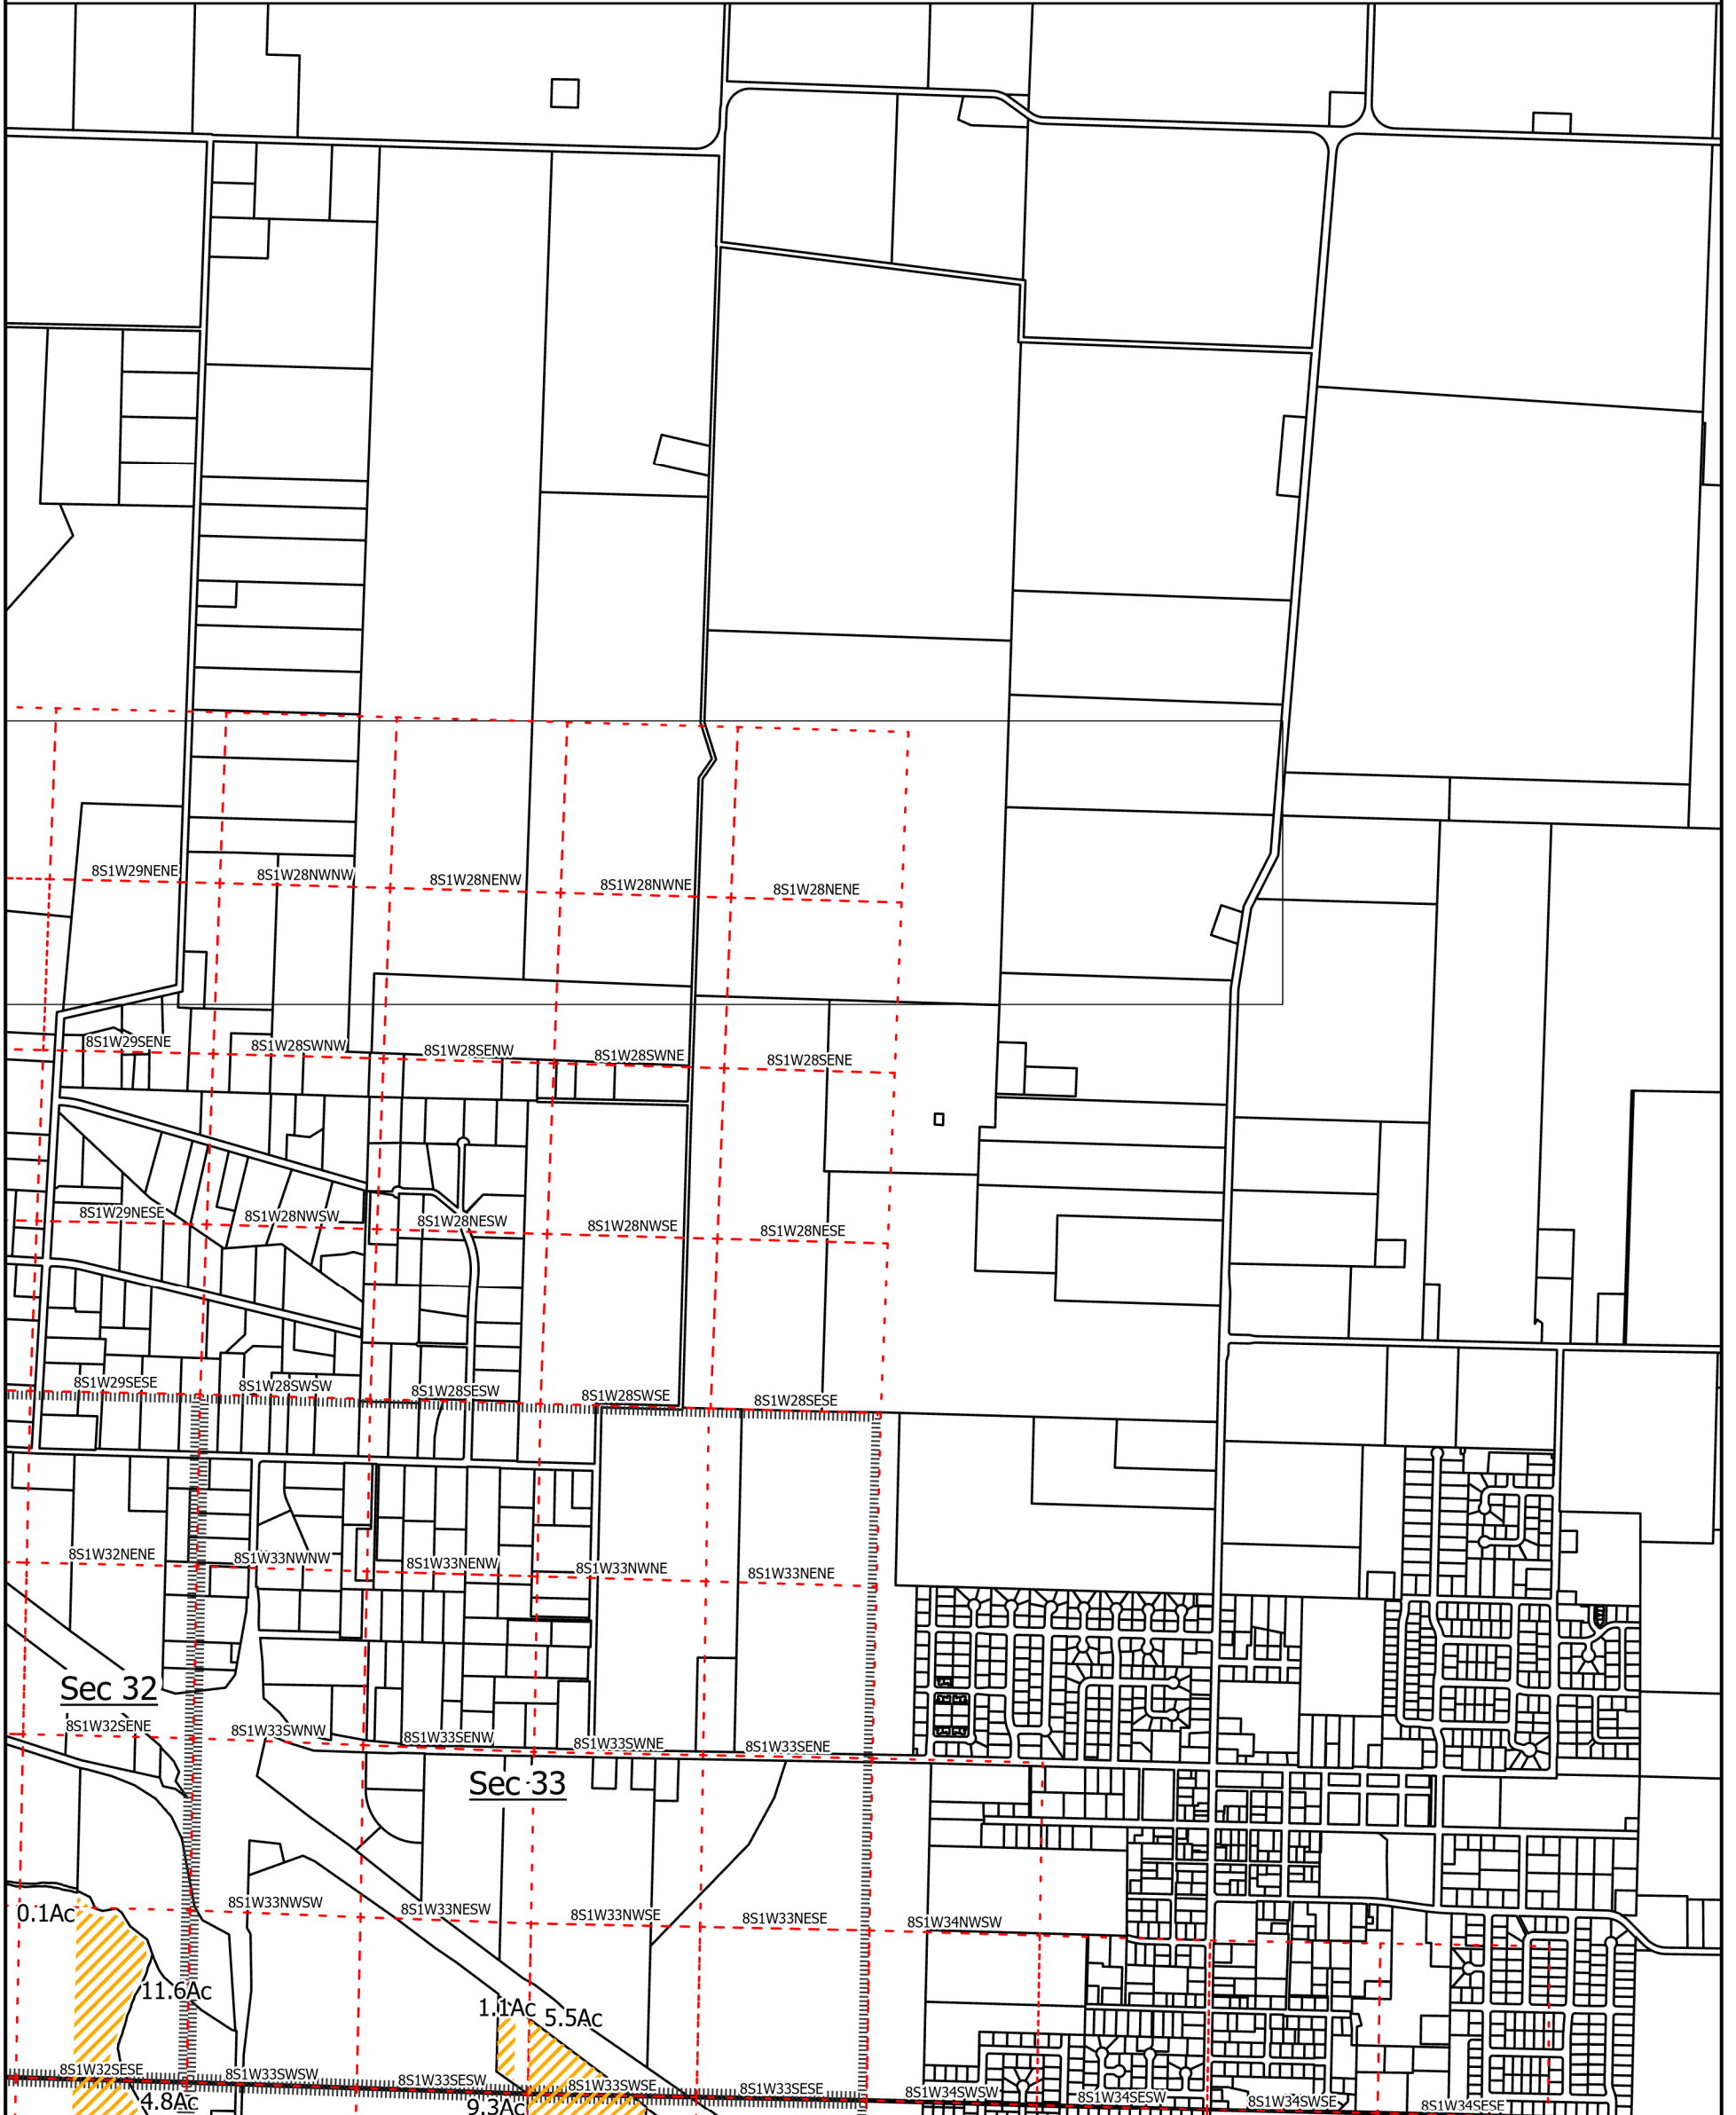

October, 2021



Sections: 33

Certificate: 95820

- Section
- Quarter Quarter
- Taxlot
- Existing Water Right

Disclaimer: This map is not intended to provide legal dimensions or locations of property ownership lines


Map Prepared by: Austin Wegner  
Santiam Water Control District (SWCD)

# MARION COUNTY, OREGON


Township 8 South, Range 2 West

Scale: 1 in : 1320ft

N

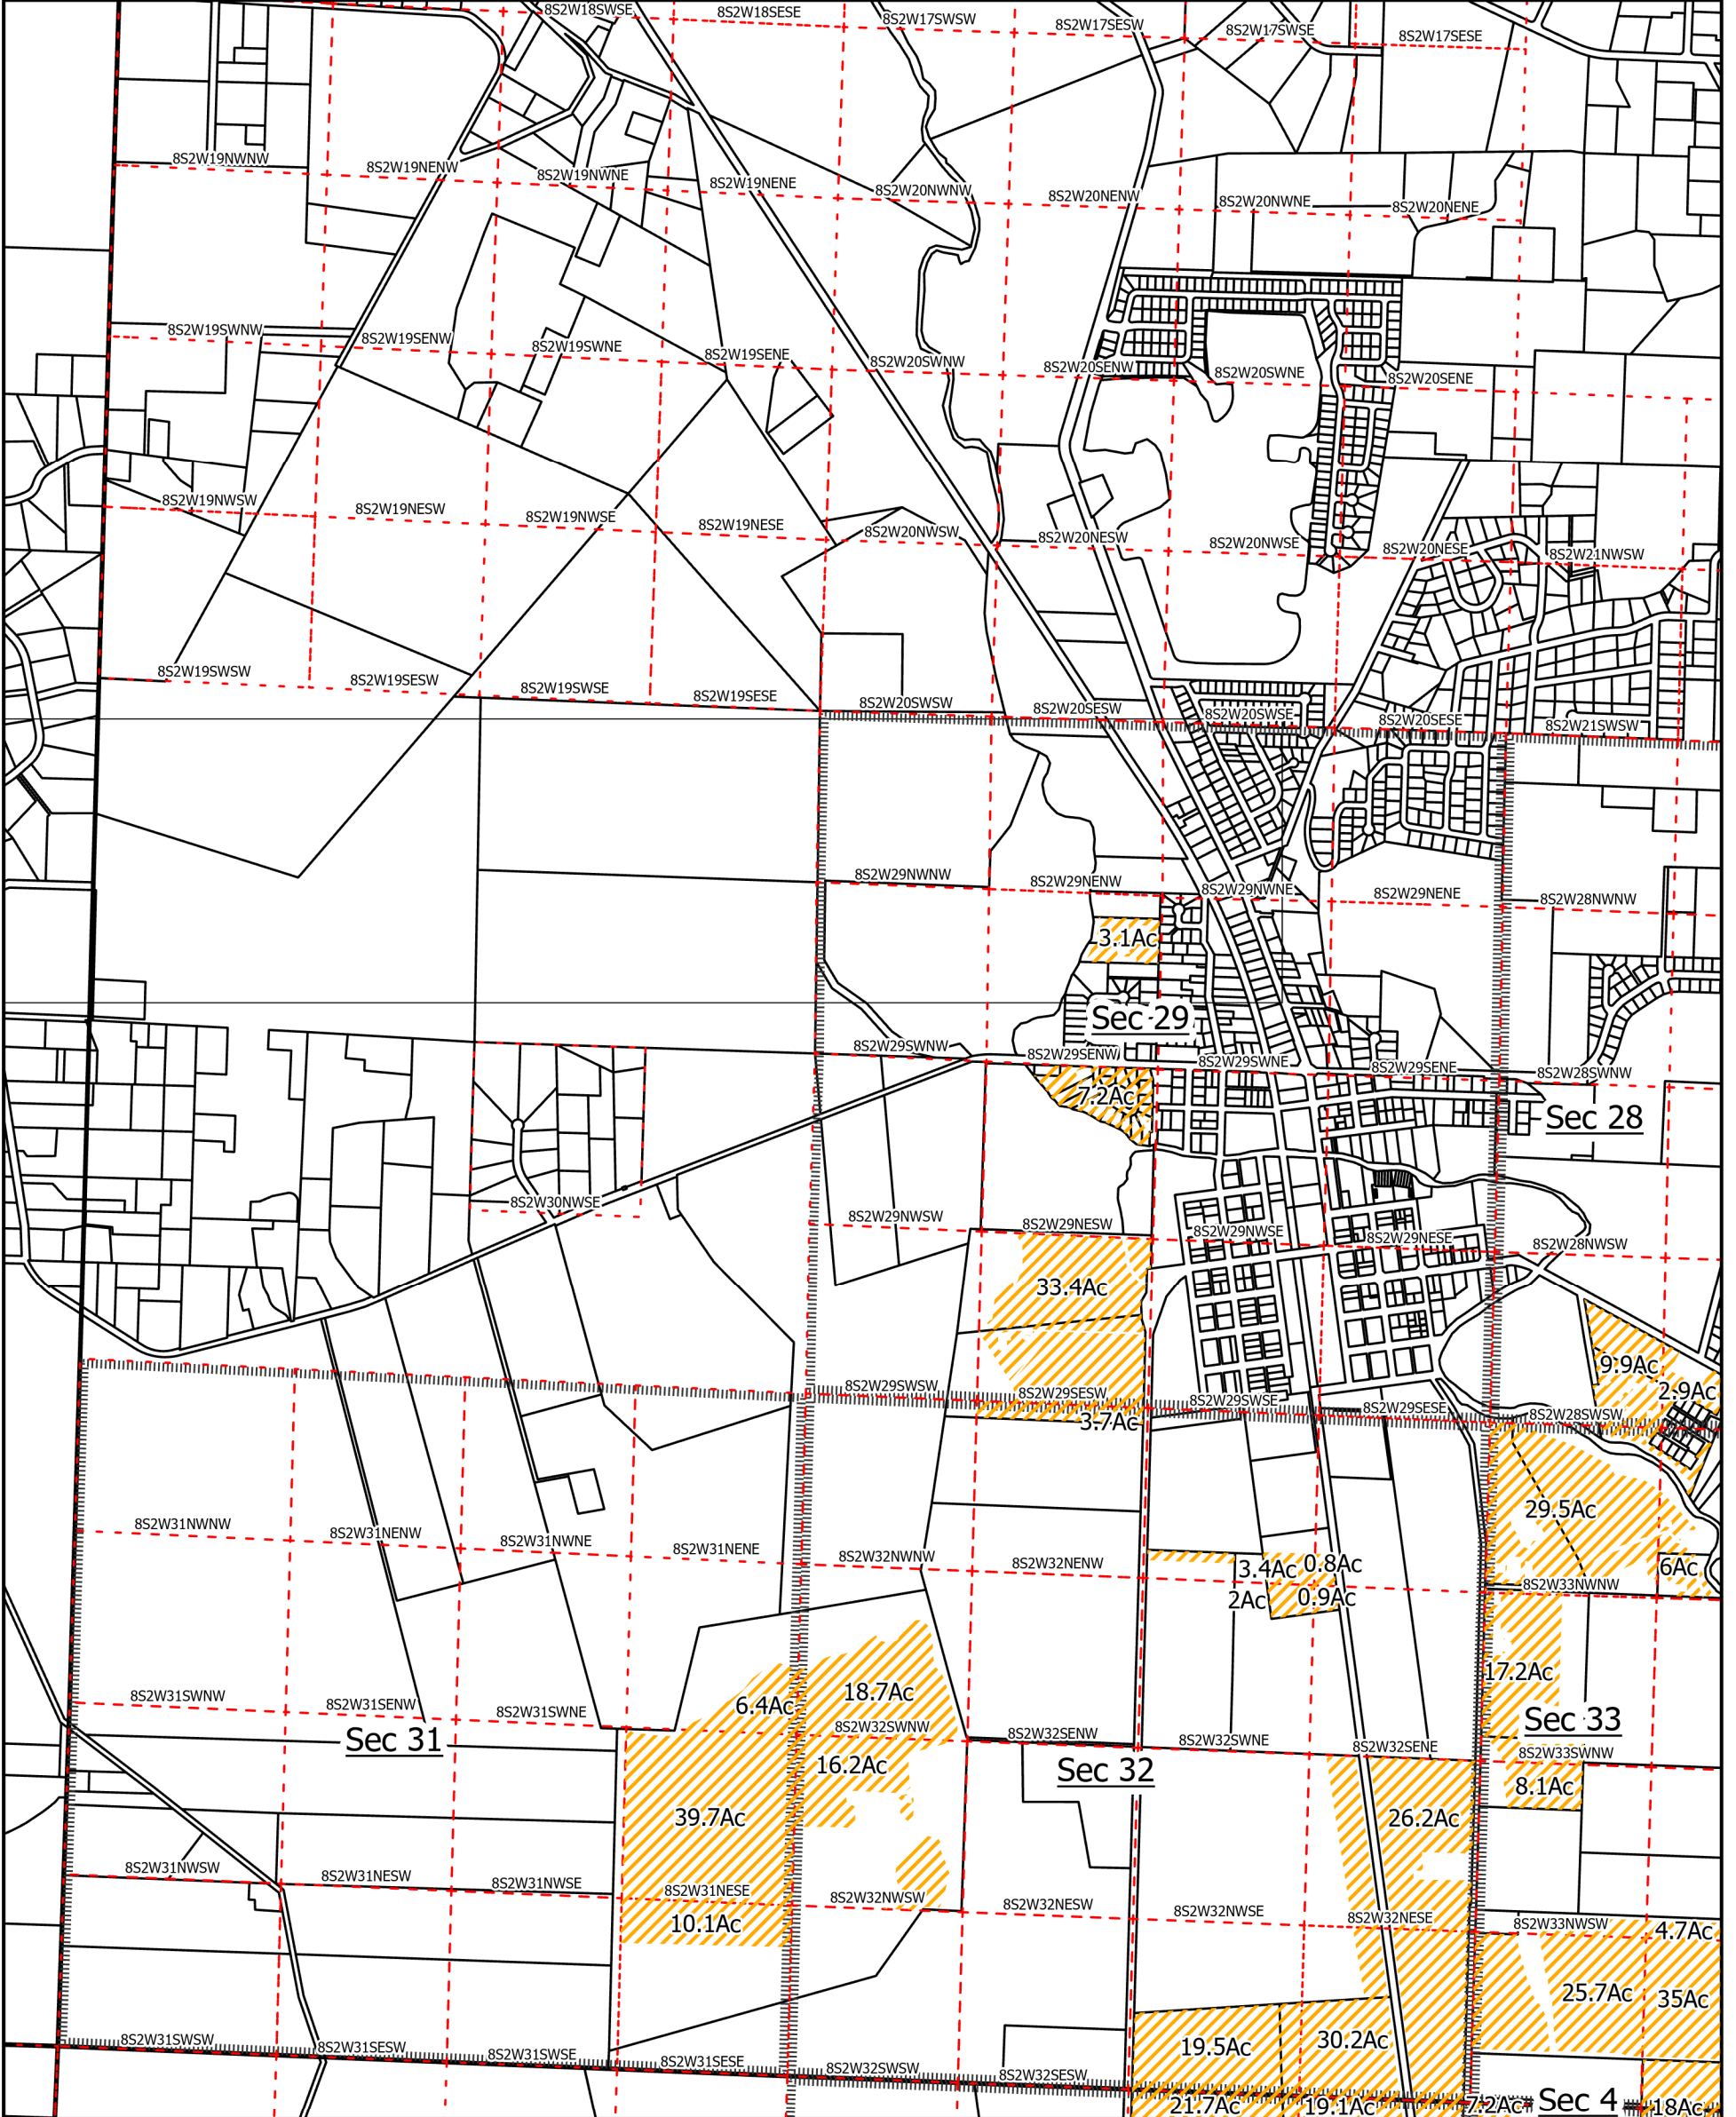

October, 2021

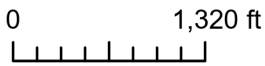

Sections: 29, 31, 32

Certificate: 95820

- Section
- Quarter Quarter
- Taxlot
- Existing Water Right


Disclaimer: This map is not intended to provide legal dimensions or locations of property ownership lines

Map Prepared by: Austin Wegner  
Santiam Water Control District (SWCD)

# MARION COUNTY, OREGON

Township 8 South, Range 2 West

Scale: 1 in : 1320ft

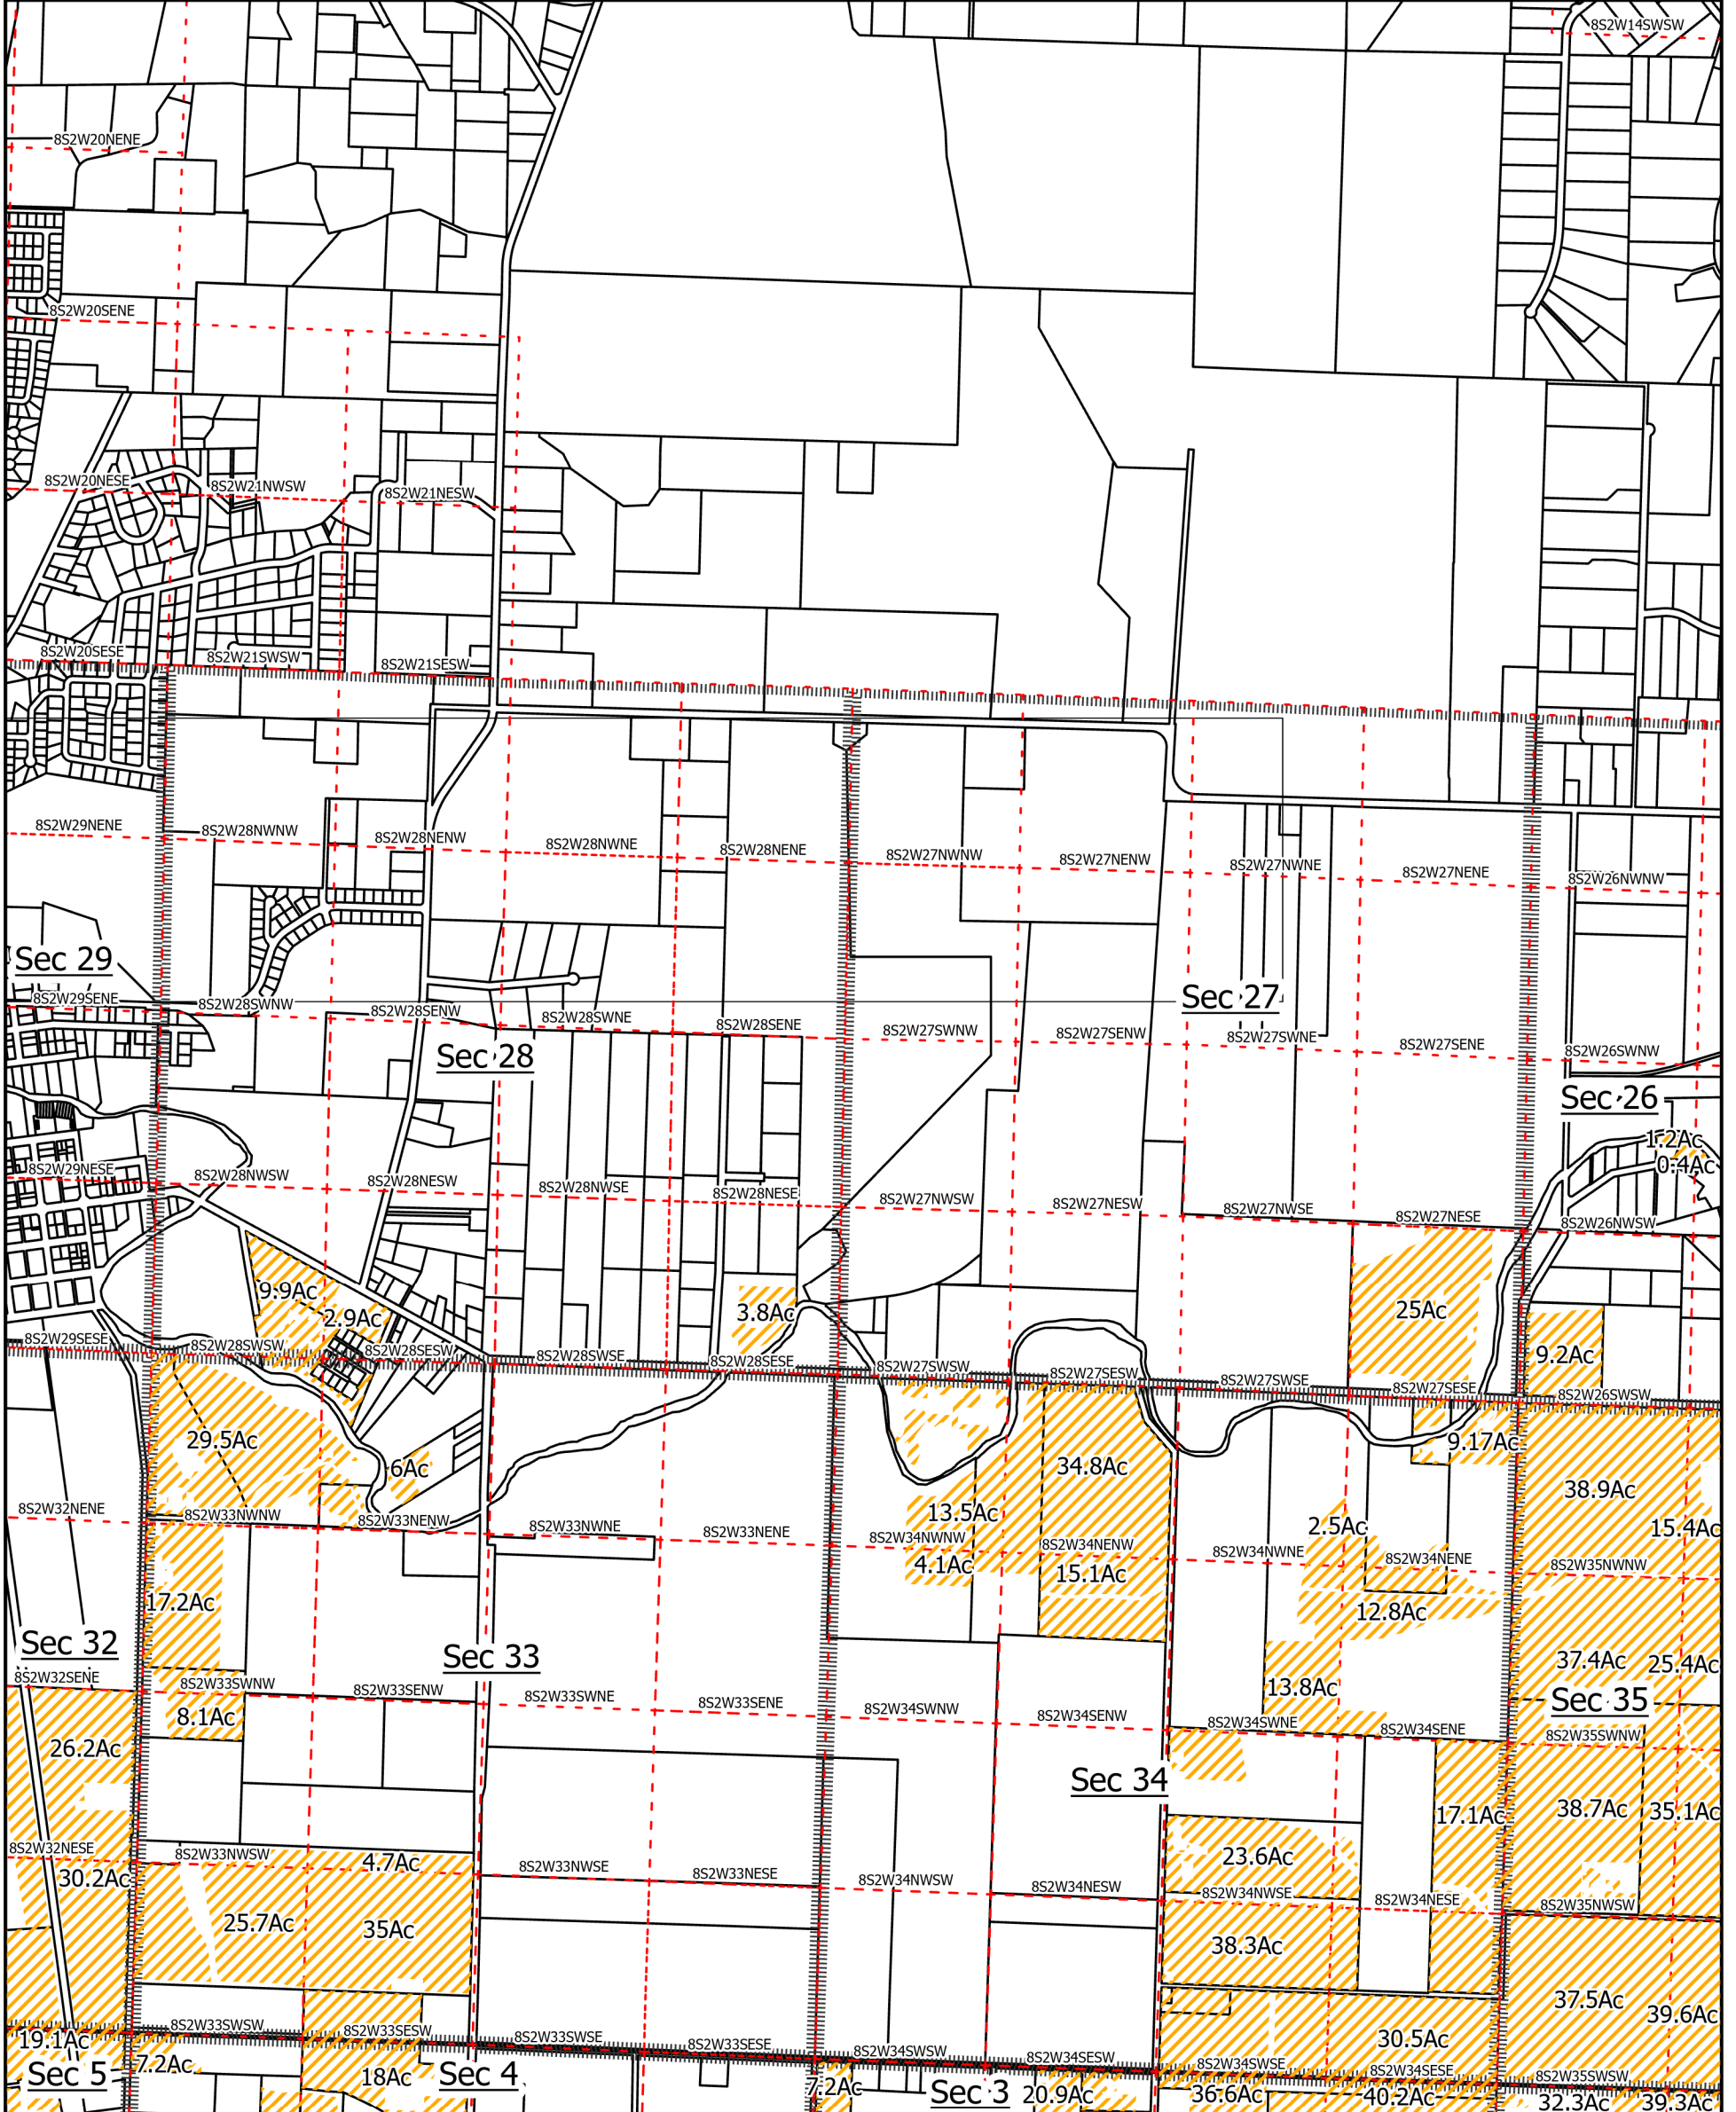

October, 2021



Sections: 27, 28, 33, 34

Certificate: 95820

- Section
- Quarter Quarter
- Taxlot
- Existing Water Right


Disclaimer: This map is not intended to provide legal dimensions or locations of property ownership lines

Map Prepared by: Austin Wegner  
Santiam Water Control District (SWCD)

# MARION COUNTY, OREGON

Township 8 South, Range 2 West

Scale: 1 in : 1320ft

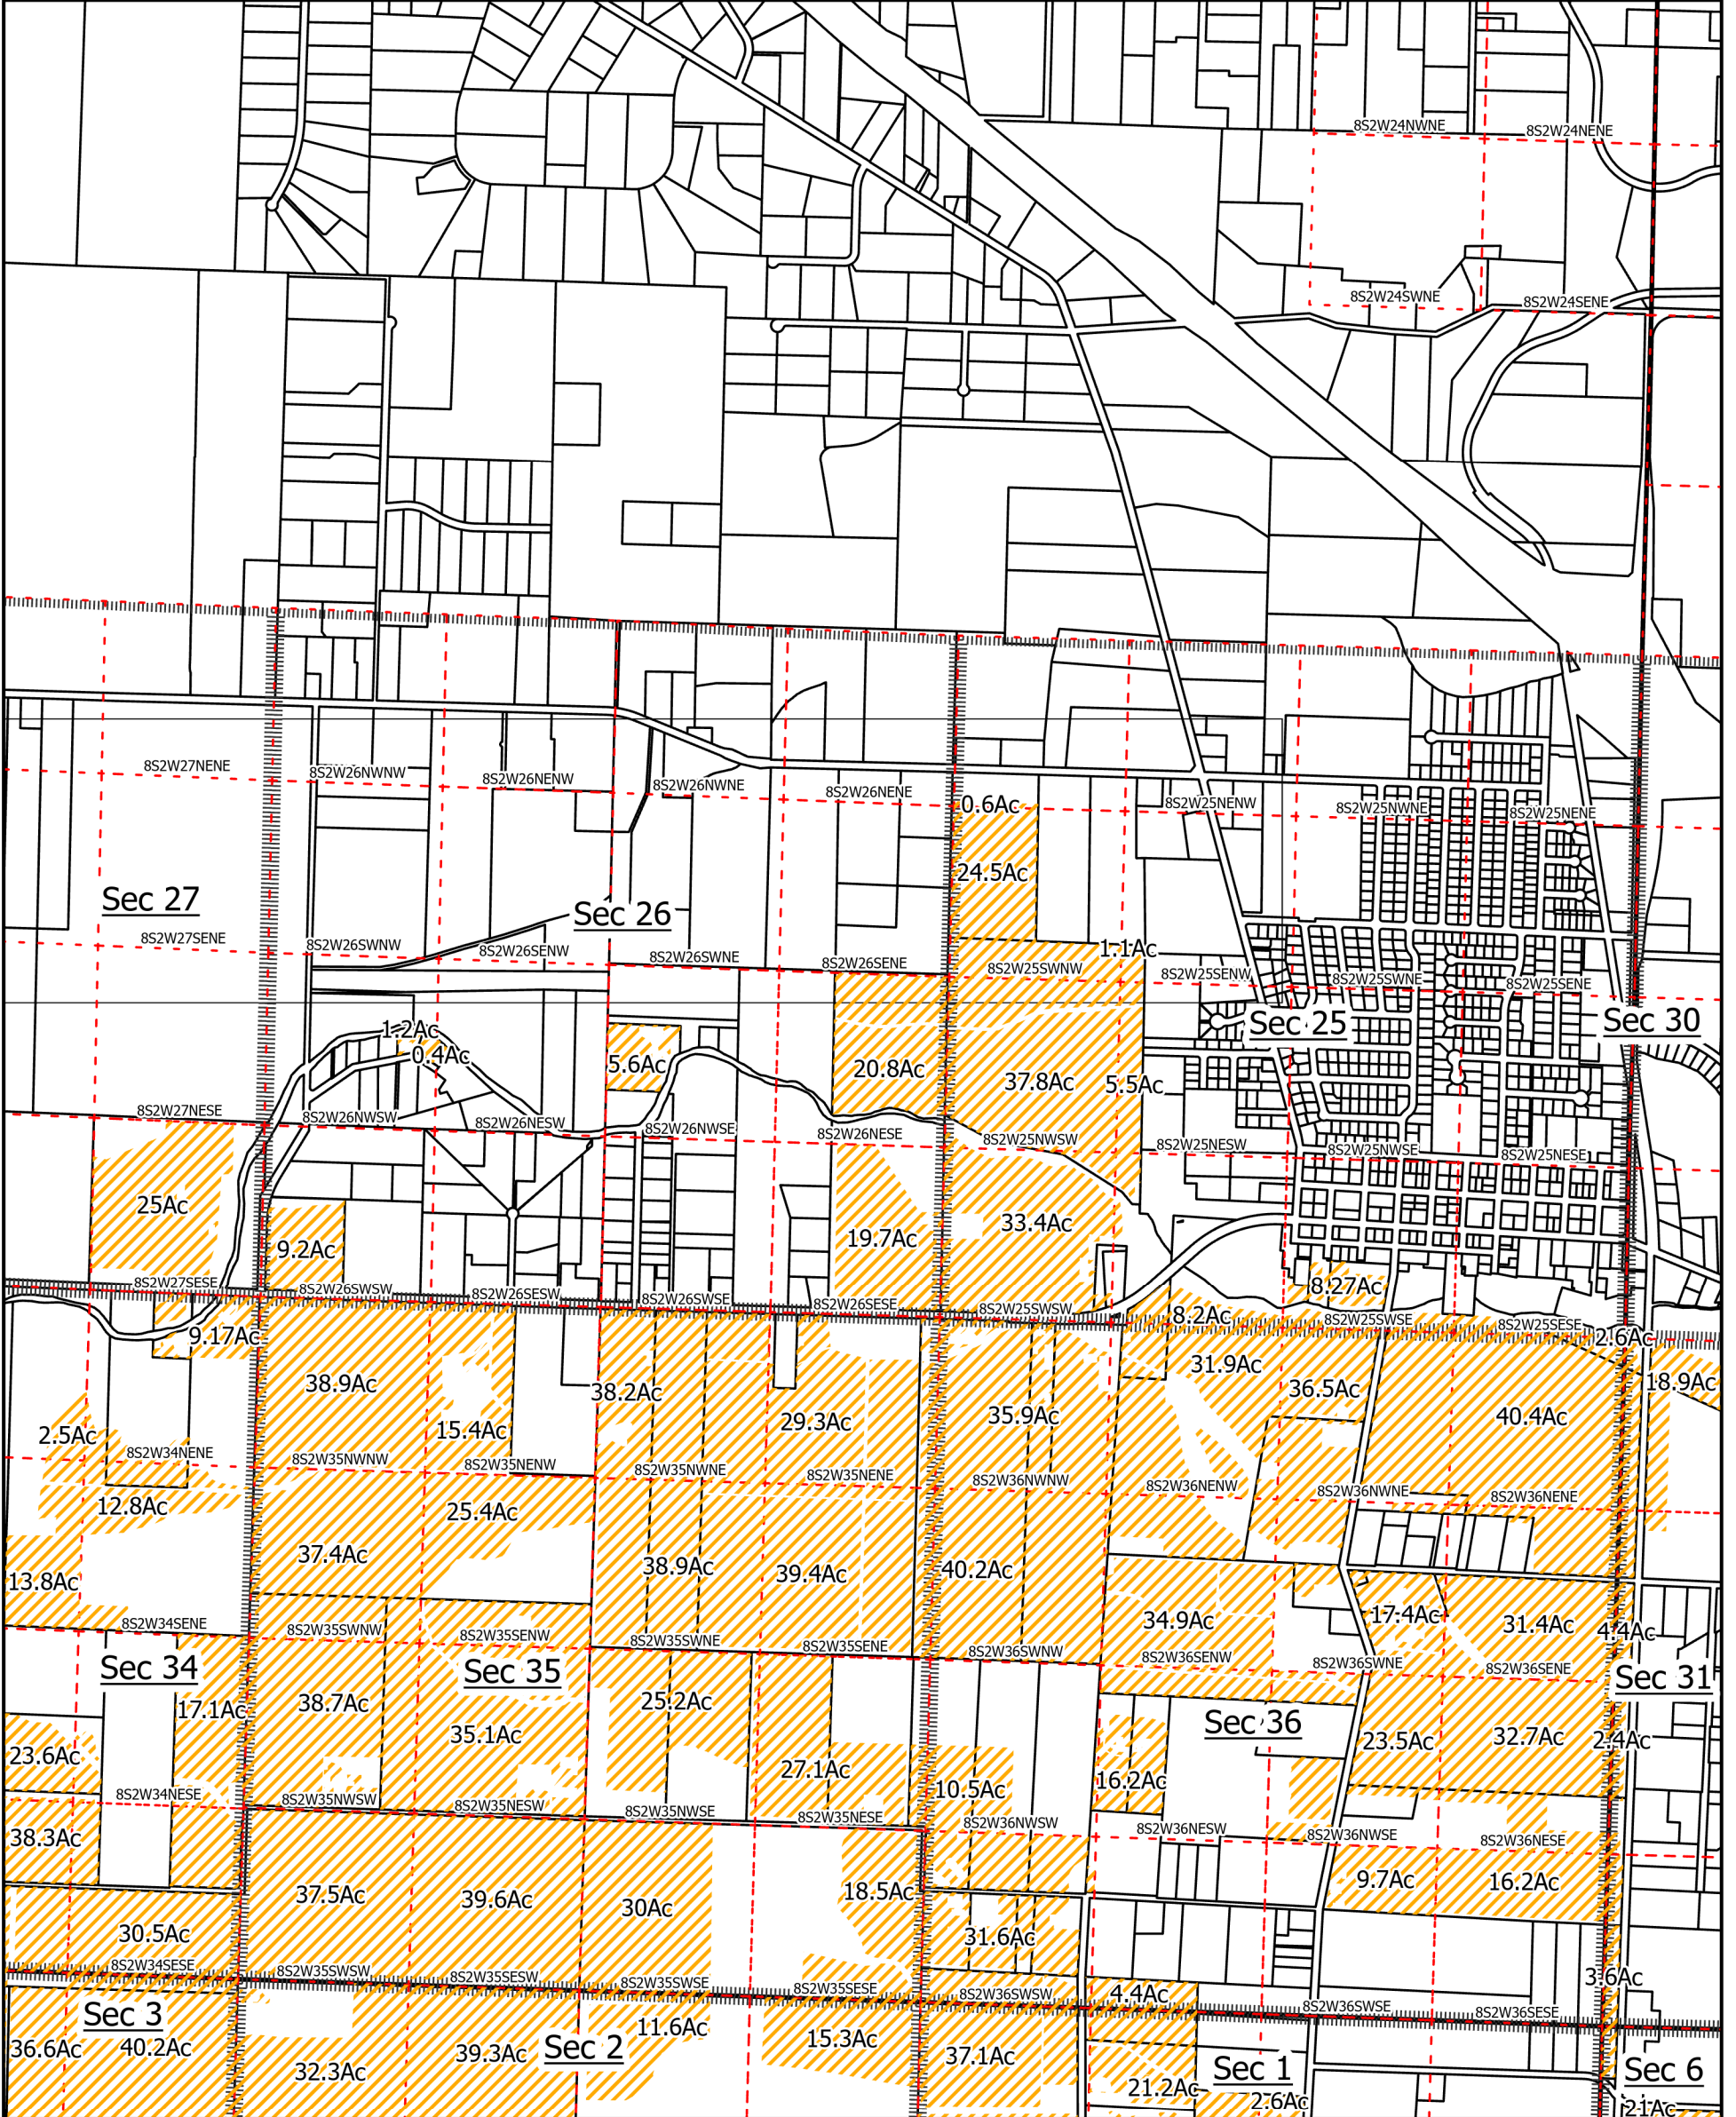

October, 2021



Sections: 25, 26, 35, 36

Certificate: 95820

- Section
- Quarter Quarter
- Taxlot
- Existing Water Right


Disclaimer: This map is not intended to provide legal dimensions or locations of property ownership lines

Map Prepared by: Austin Wegner  
Santiam Water Control District (SWCD)

# MARION COUNTY, OREGON

Township 9 South, Range 1 West

Scale: 1 in : 1320ft

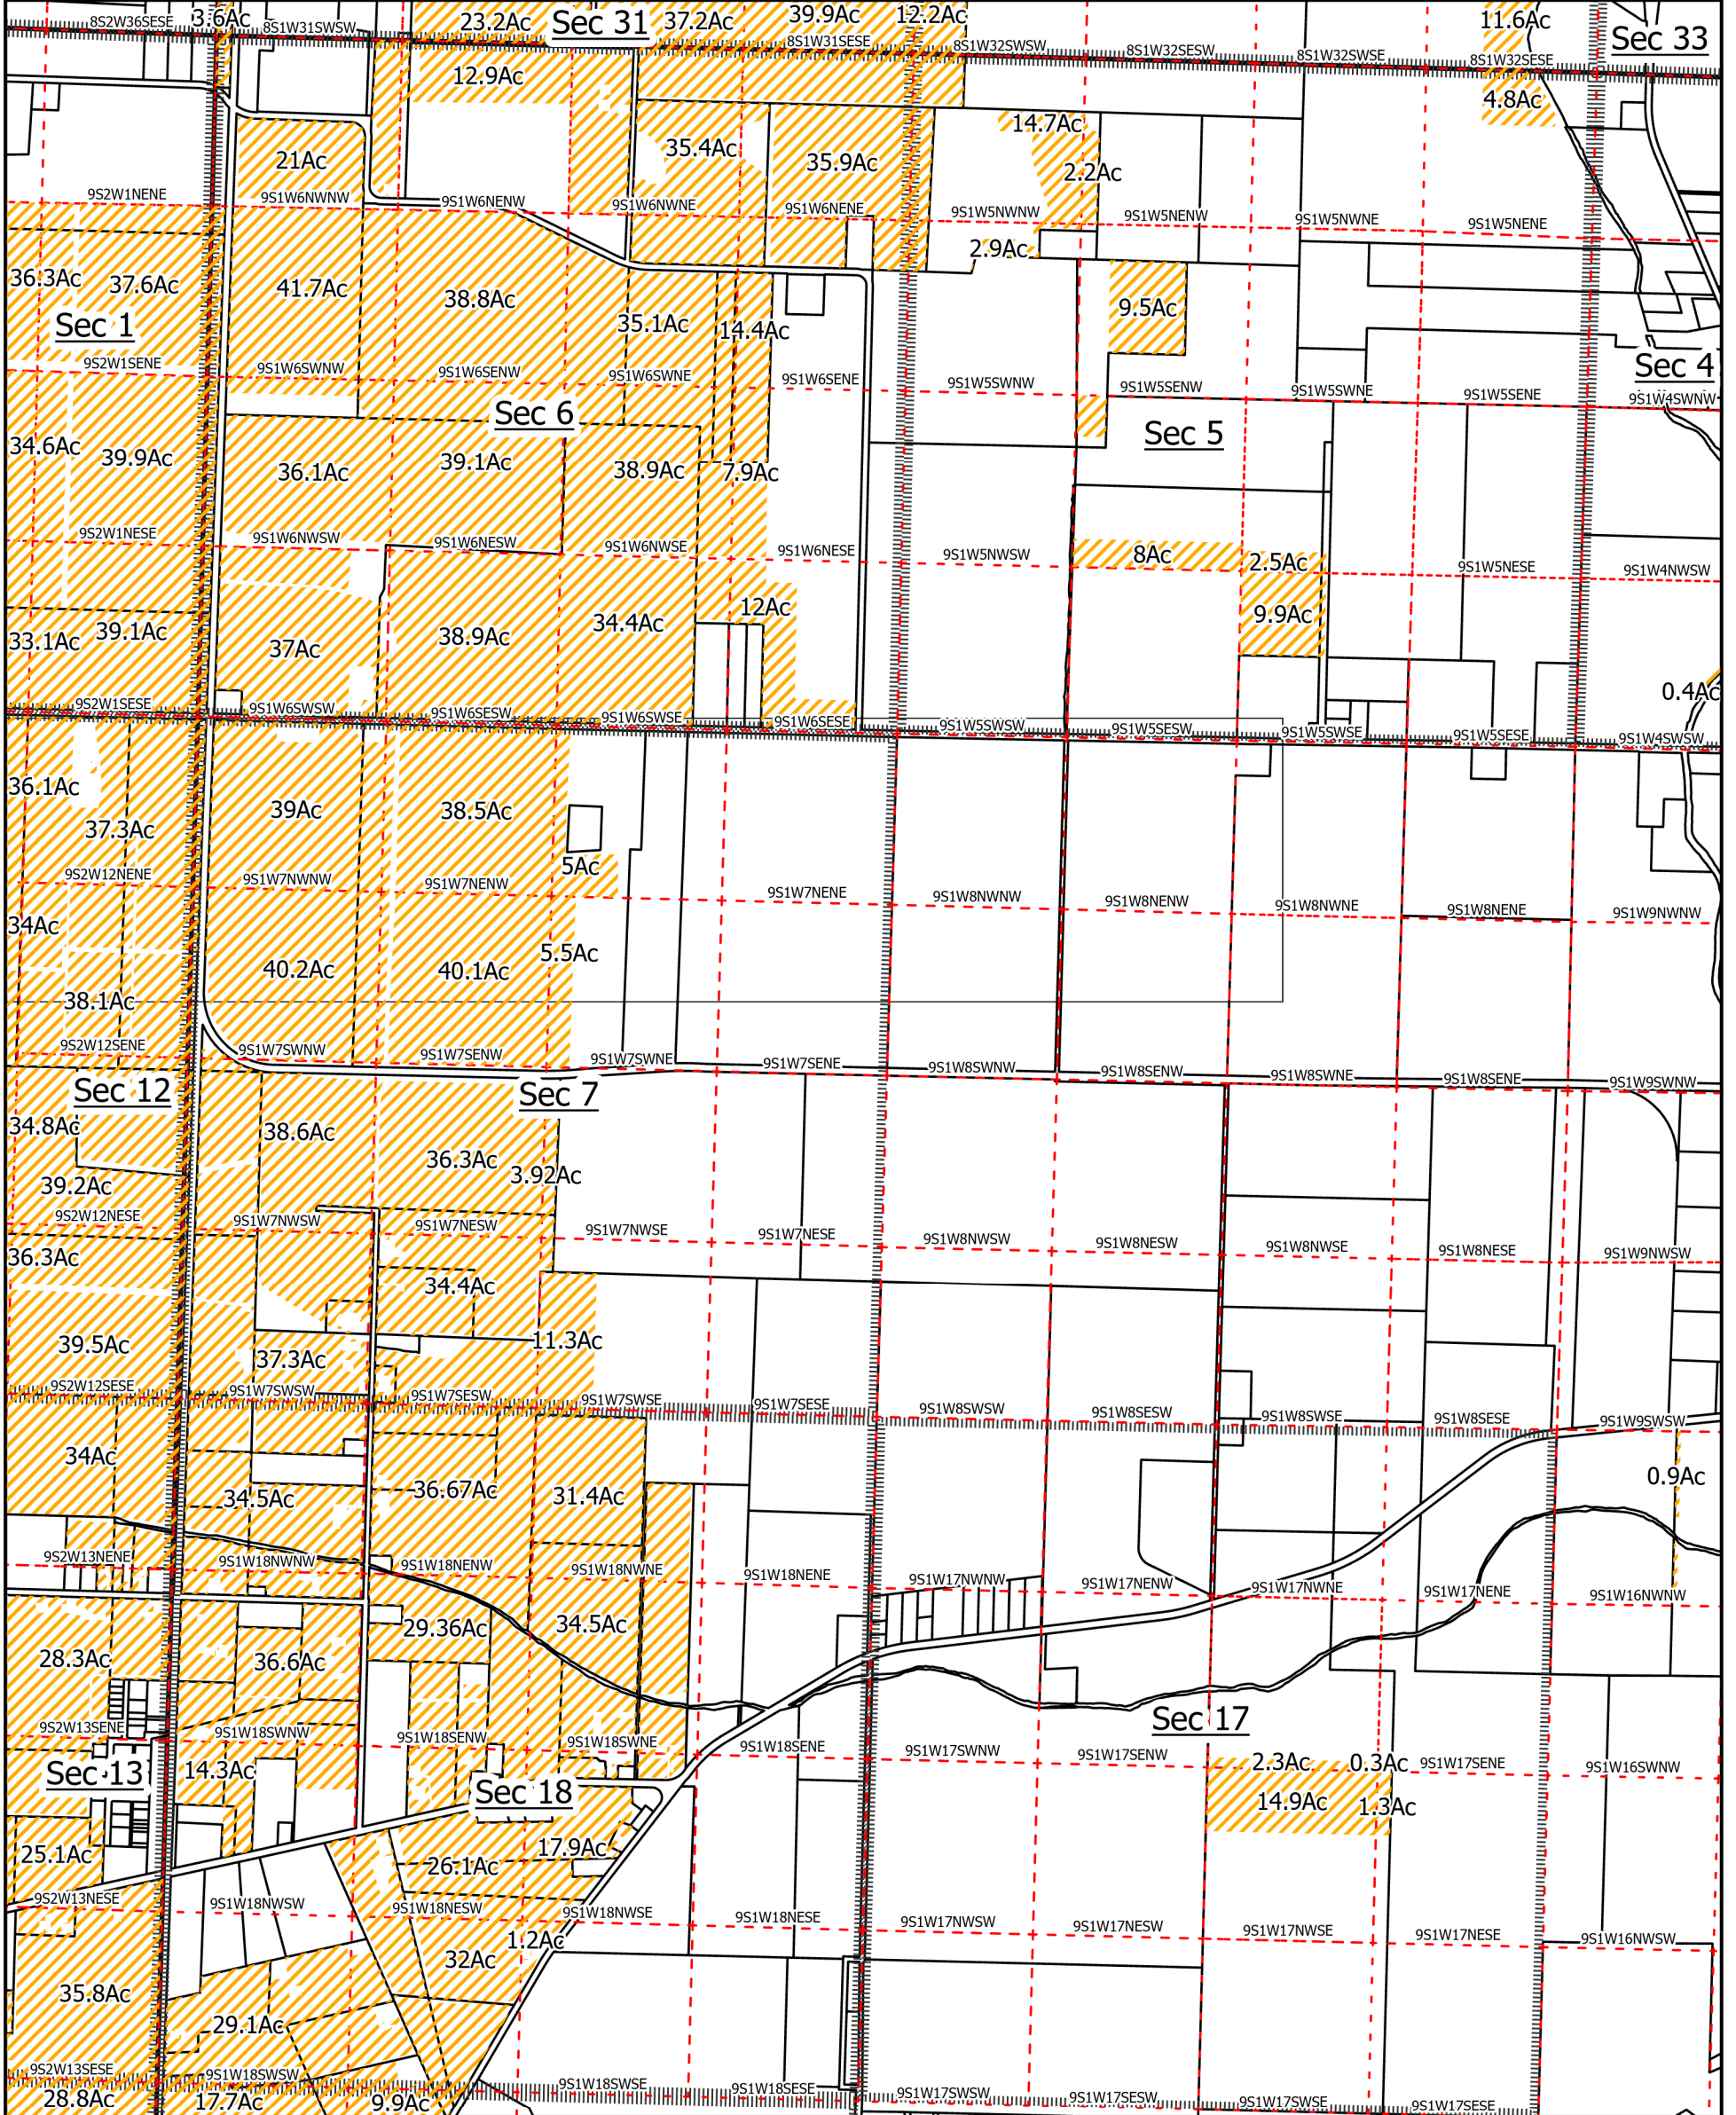

October, 2021



Sections: 5, 6, 7, 17, 18

Certificate: 95820

- Section
- Quarter Quarter
- Taxlot
- Existing Water Right


Disclaimer: This map is not intended to provide legal dimensions or locations of property ownership lines

Map Prepared by: Austin Wegner  
Santiam Water Control District (SWCD)

# MARION COUNTY, OREGON

Township 9 South, Range 1 West

Scale: 1 in : 1320ft

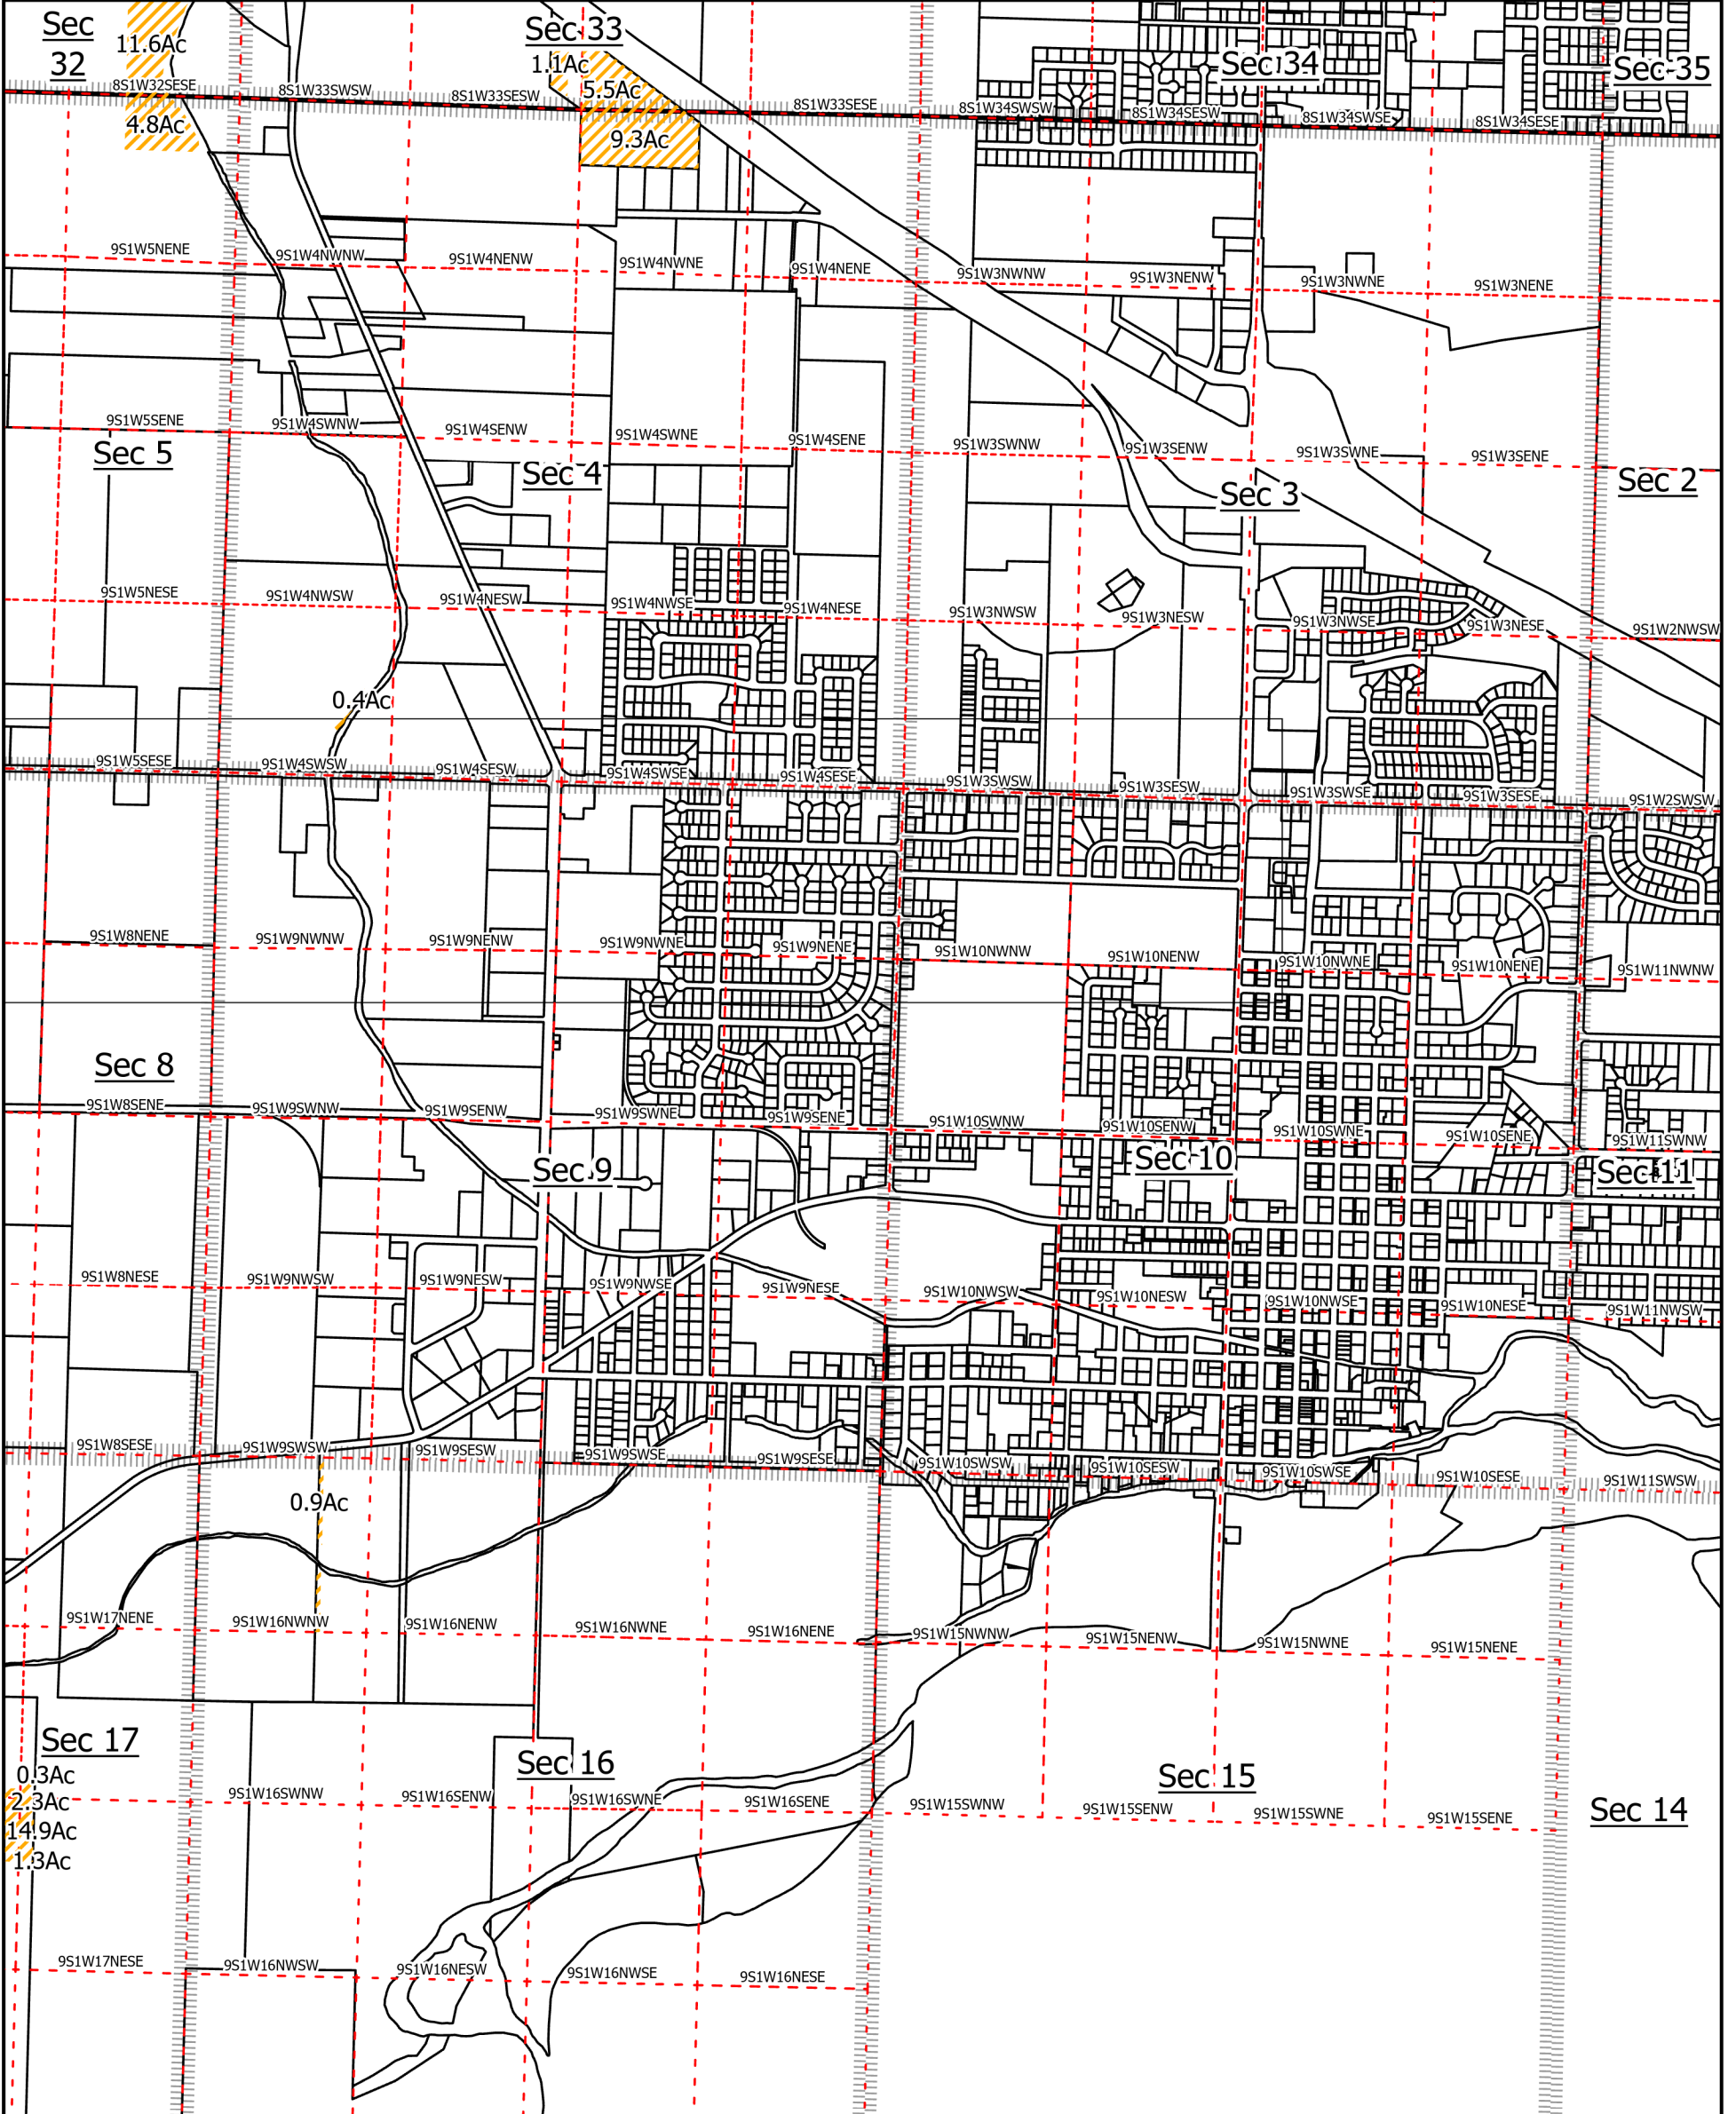

October, 2021



Sections: 4, 16

Certificate: 95820

- Quarter Quarter
- Sections
- Taxlot
- Existing Water Right

Disclaimer: This map is not intended to provide legal dimensions or locations of property ownership lines


Map Prepared by: Austin Wegner  
Santiam Water Control District (SWCD)

# MARION COUNTY, OREGON

Township 9 South, Range 1 West

Scale: 1 in : 1320ft

N

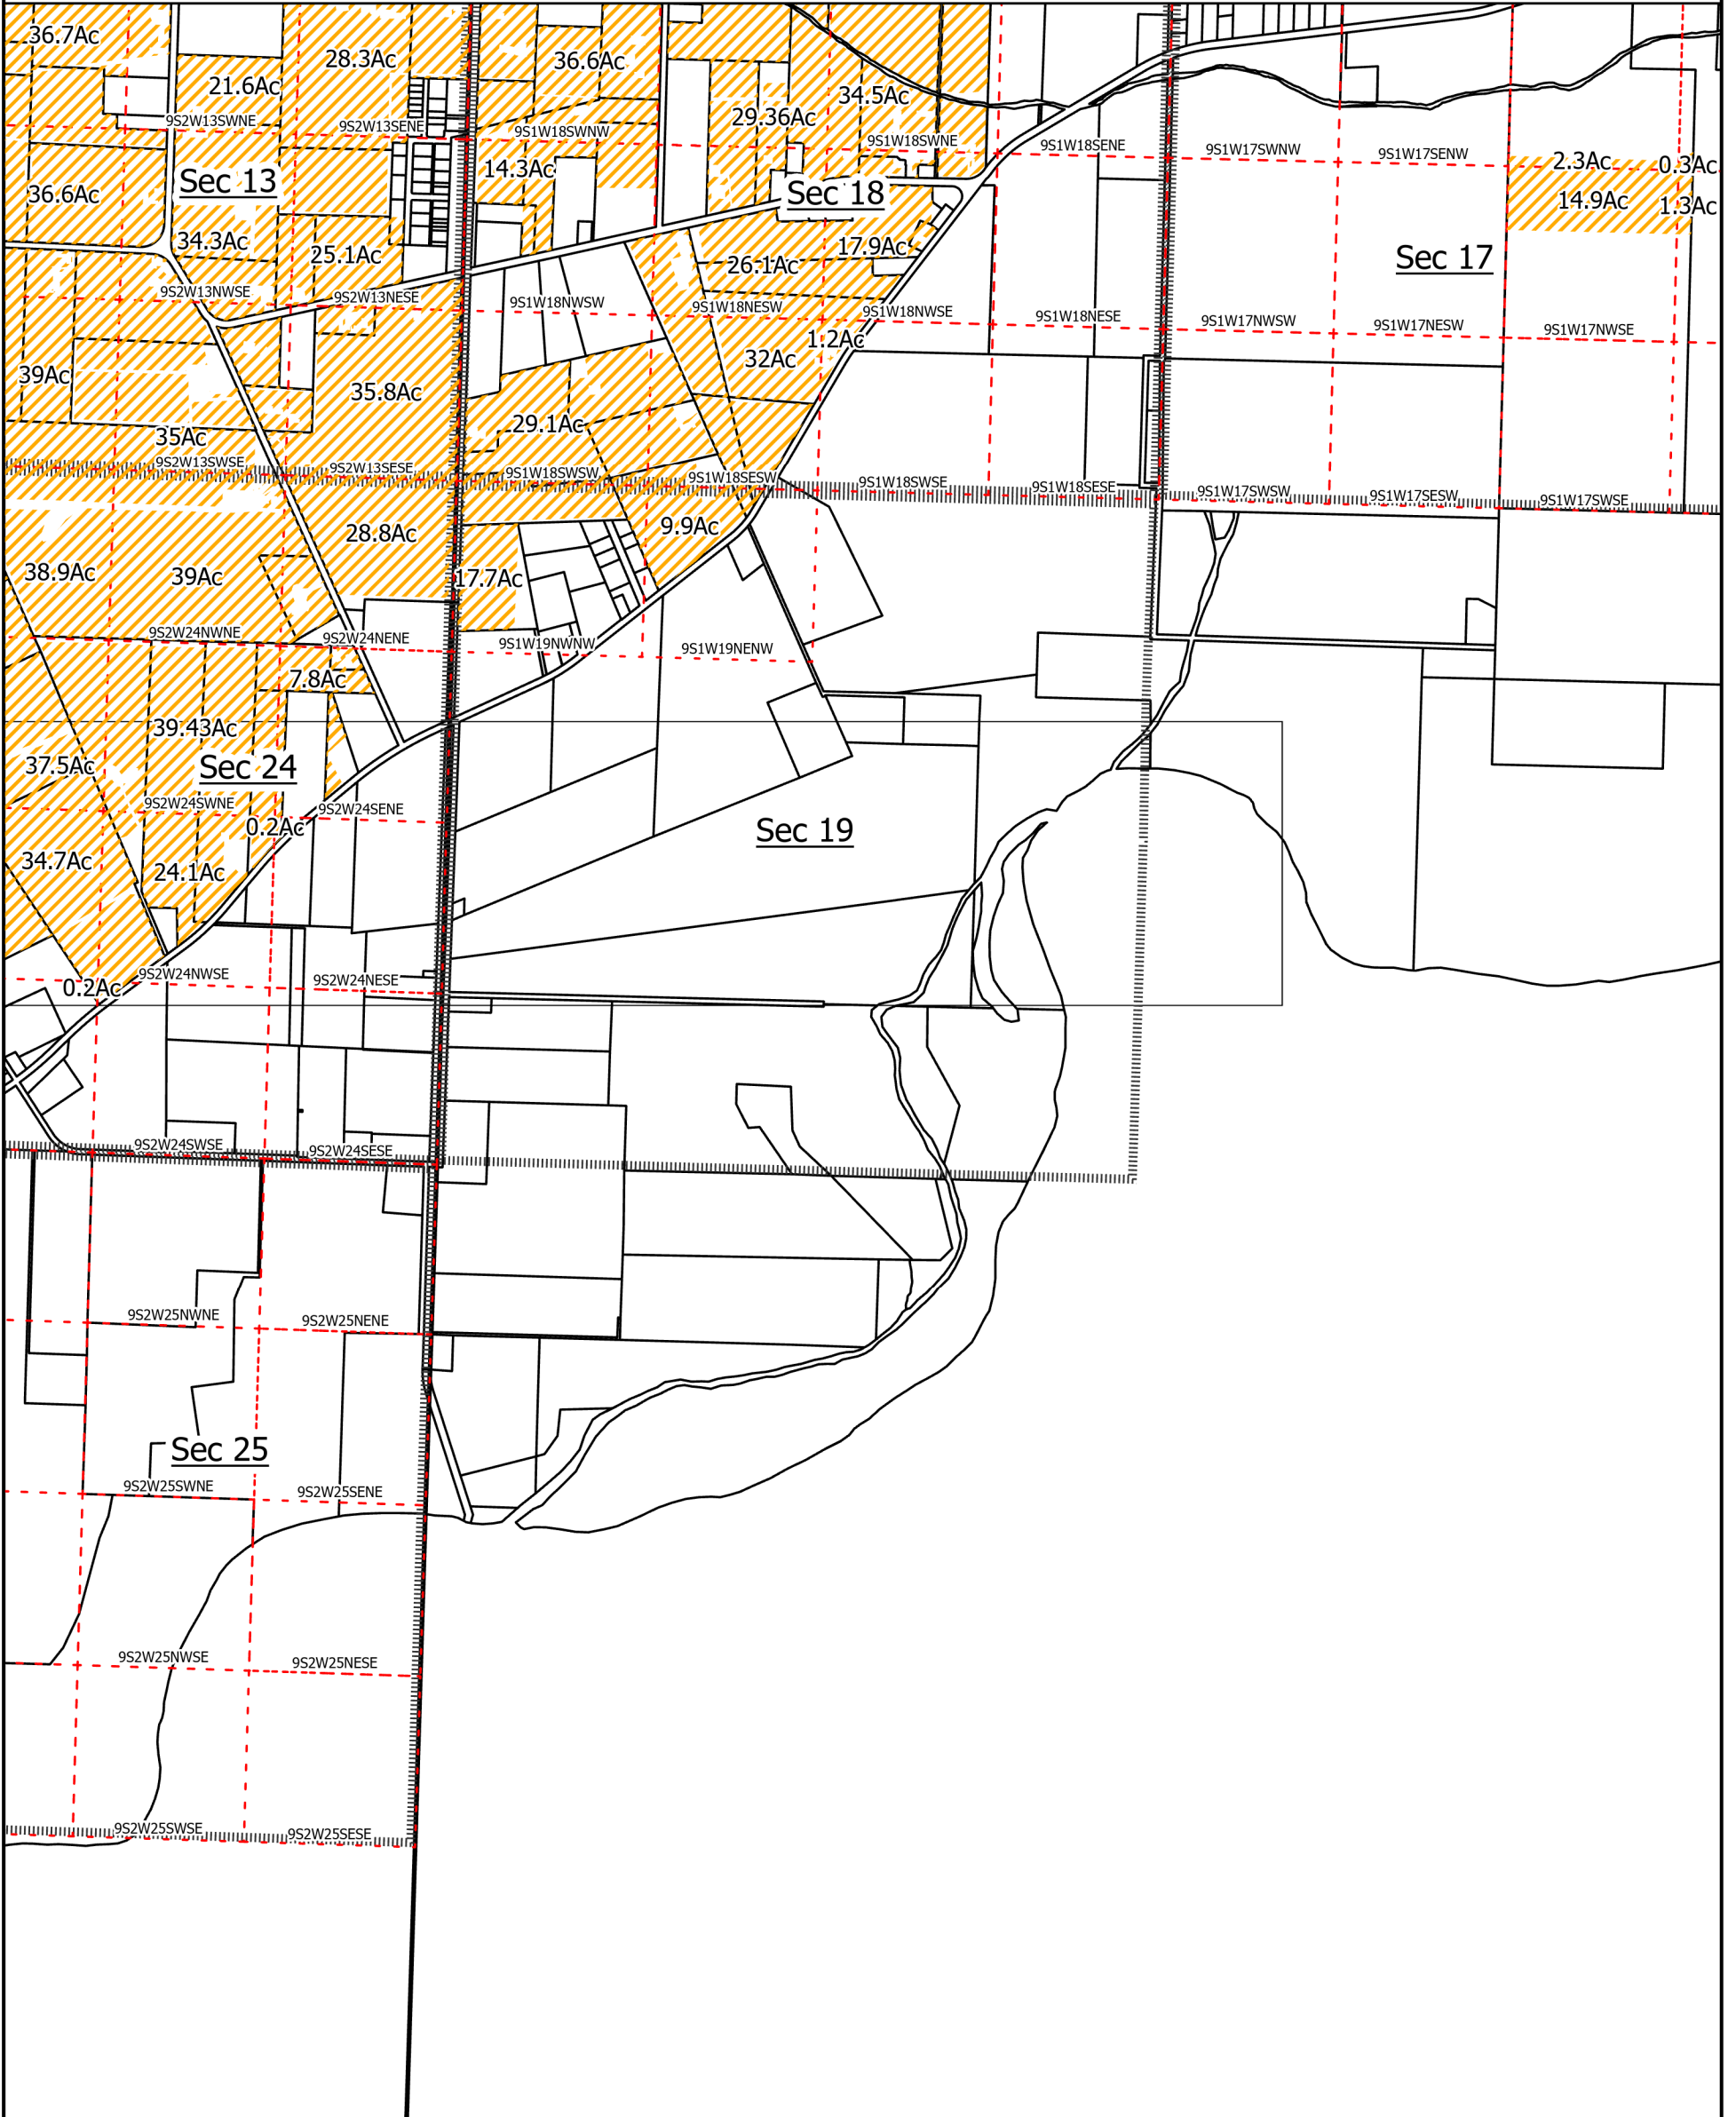

October, 2021



Sections: 19  
Certificate: 95820

- Section
- Quarter Quarter
- Taxlot
- Existing Water Right

Disclaimer: This map is not intended to provide legal dimensions or locations of property ownership lines


Map Prepared by: Austin Wegner  
Santiam Water Control District (SWCD)



# MARION COUNTY, OREGON

Township 9 South, Range 2 West

Scale: 1 in : 1320ft

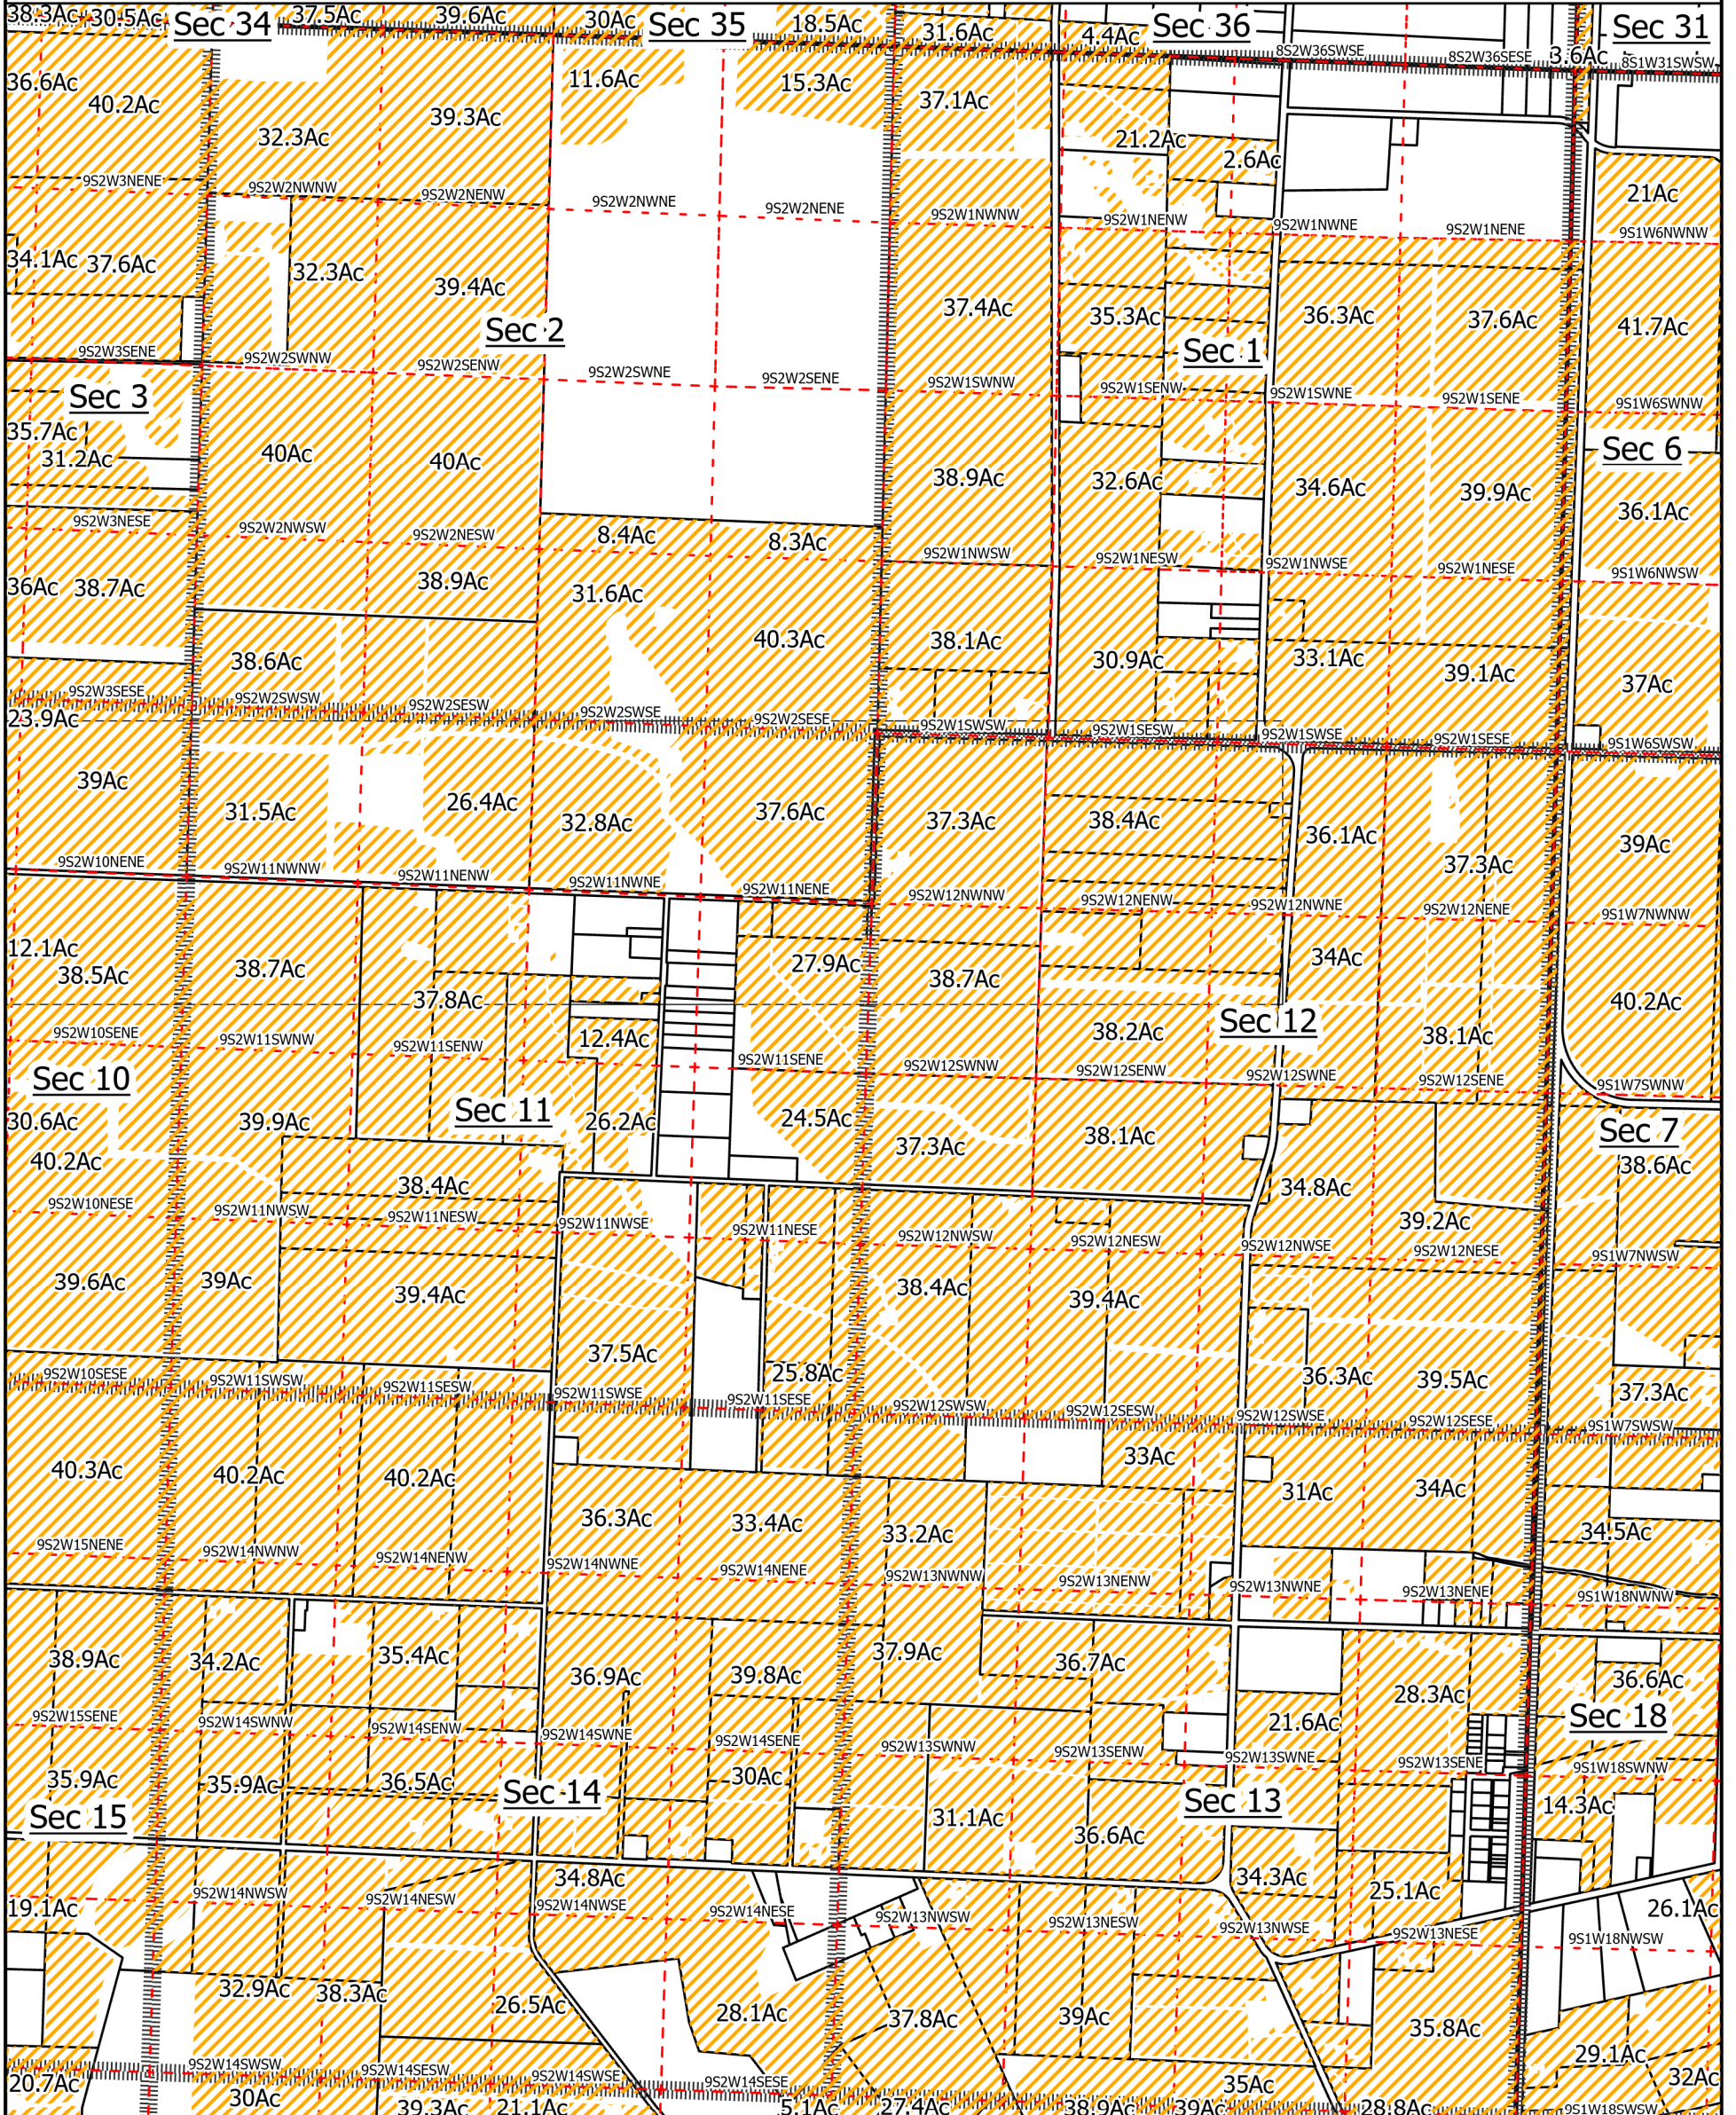

October, 2021



Sections: 1, 2, 11, 12, 13, 14

Certificate: 95820

- Section
- Quarter Quarter
- Taxlot
- Existing Water Right


Disclaimer: This map is not intended to provide legal dimensions or locations of property ownership lines

Map Prepared by: Austin Wegner  
Santiam Water Control District (SWCD)

# MARION COUNTY, OREGON

Township 9 South, Range 2 West

Scale: 1 in : 1320ft

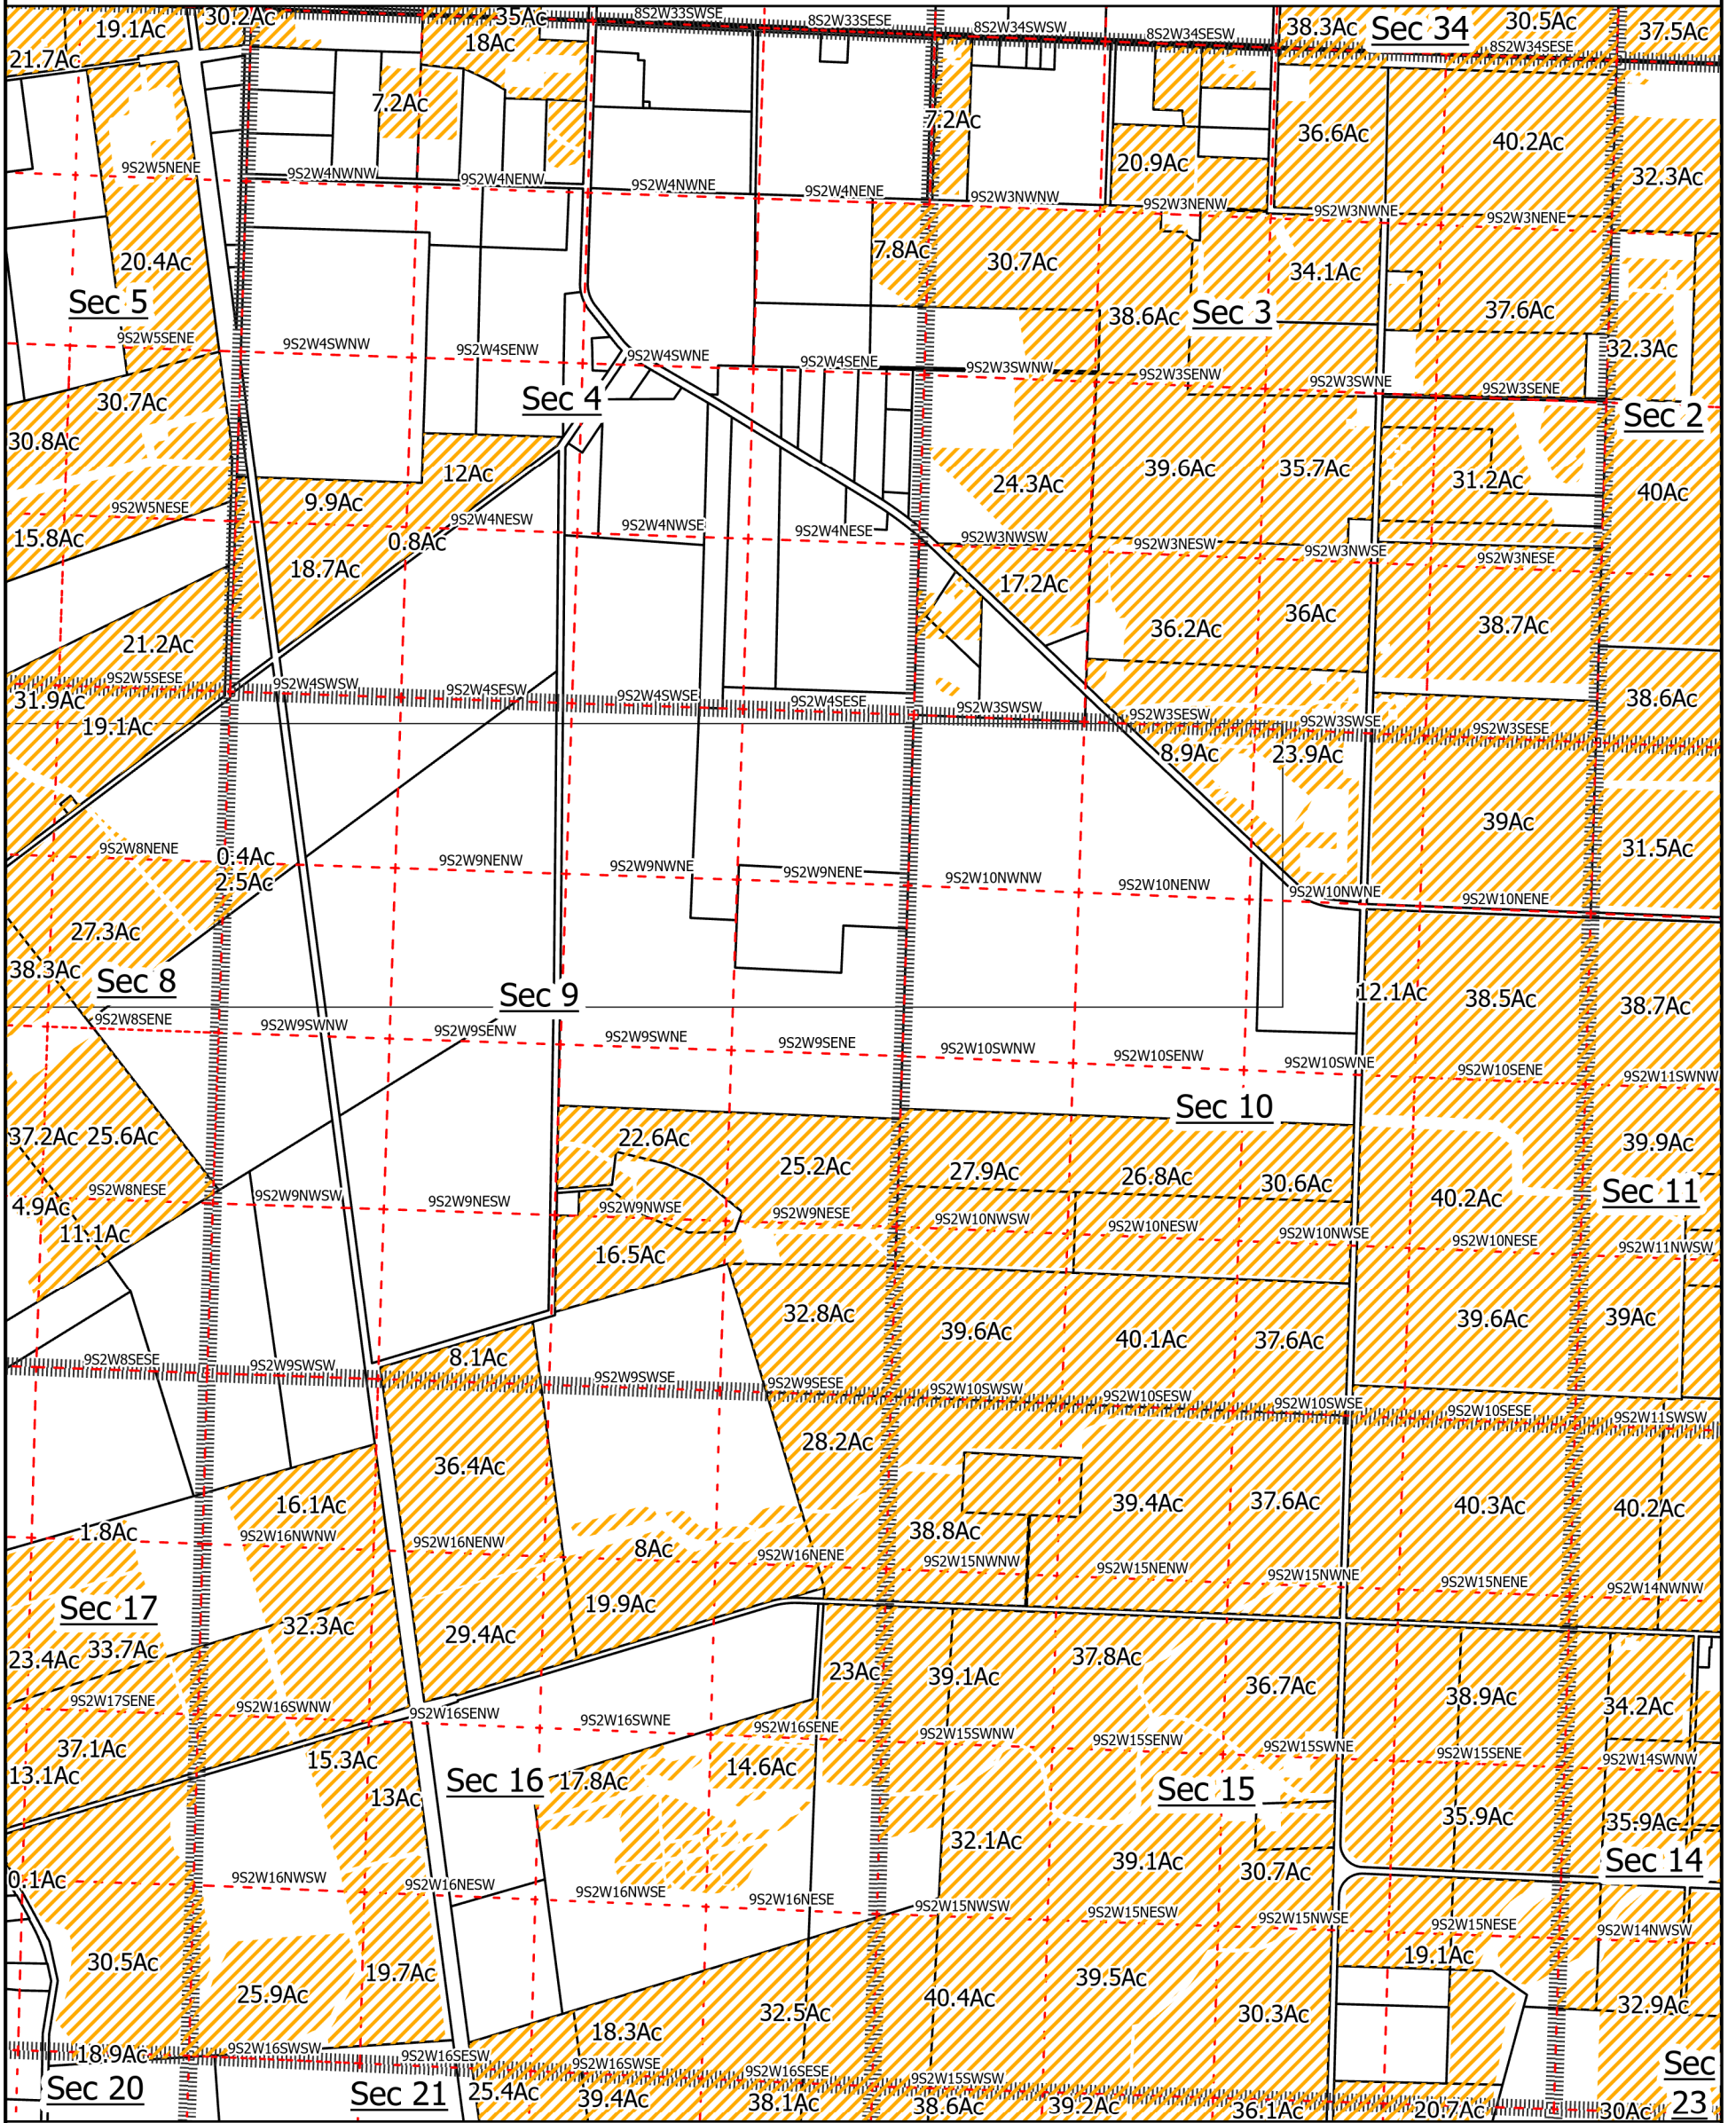

October, 2021



Sections: 3, 4, 9, 10, 15, 16

Certificate: 95820

- Section
- Quarter Quarter
- Taxlot
- Existing Water Right


Disclaimer: This map is not intended to provide legal dimensions or locations of property ownership lines

Map Prepared by: Austin Wegner  
Santiam Water Control District (SWCD)

# MARION COUNTY, OREGON

Township 9 South, Range 2 West

Scale: 1 in : 1320ft

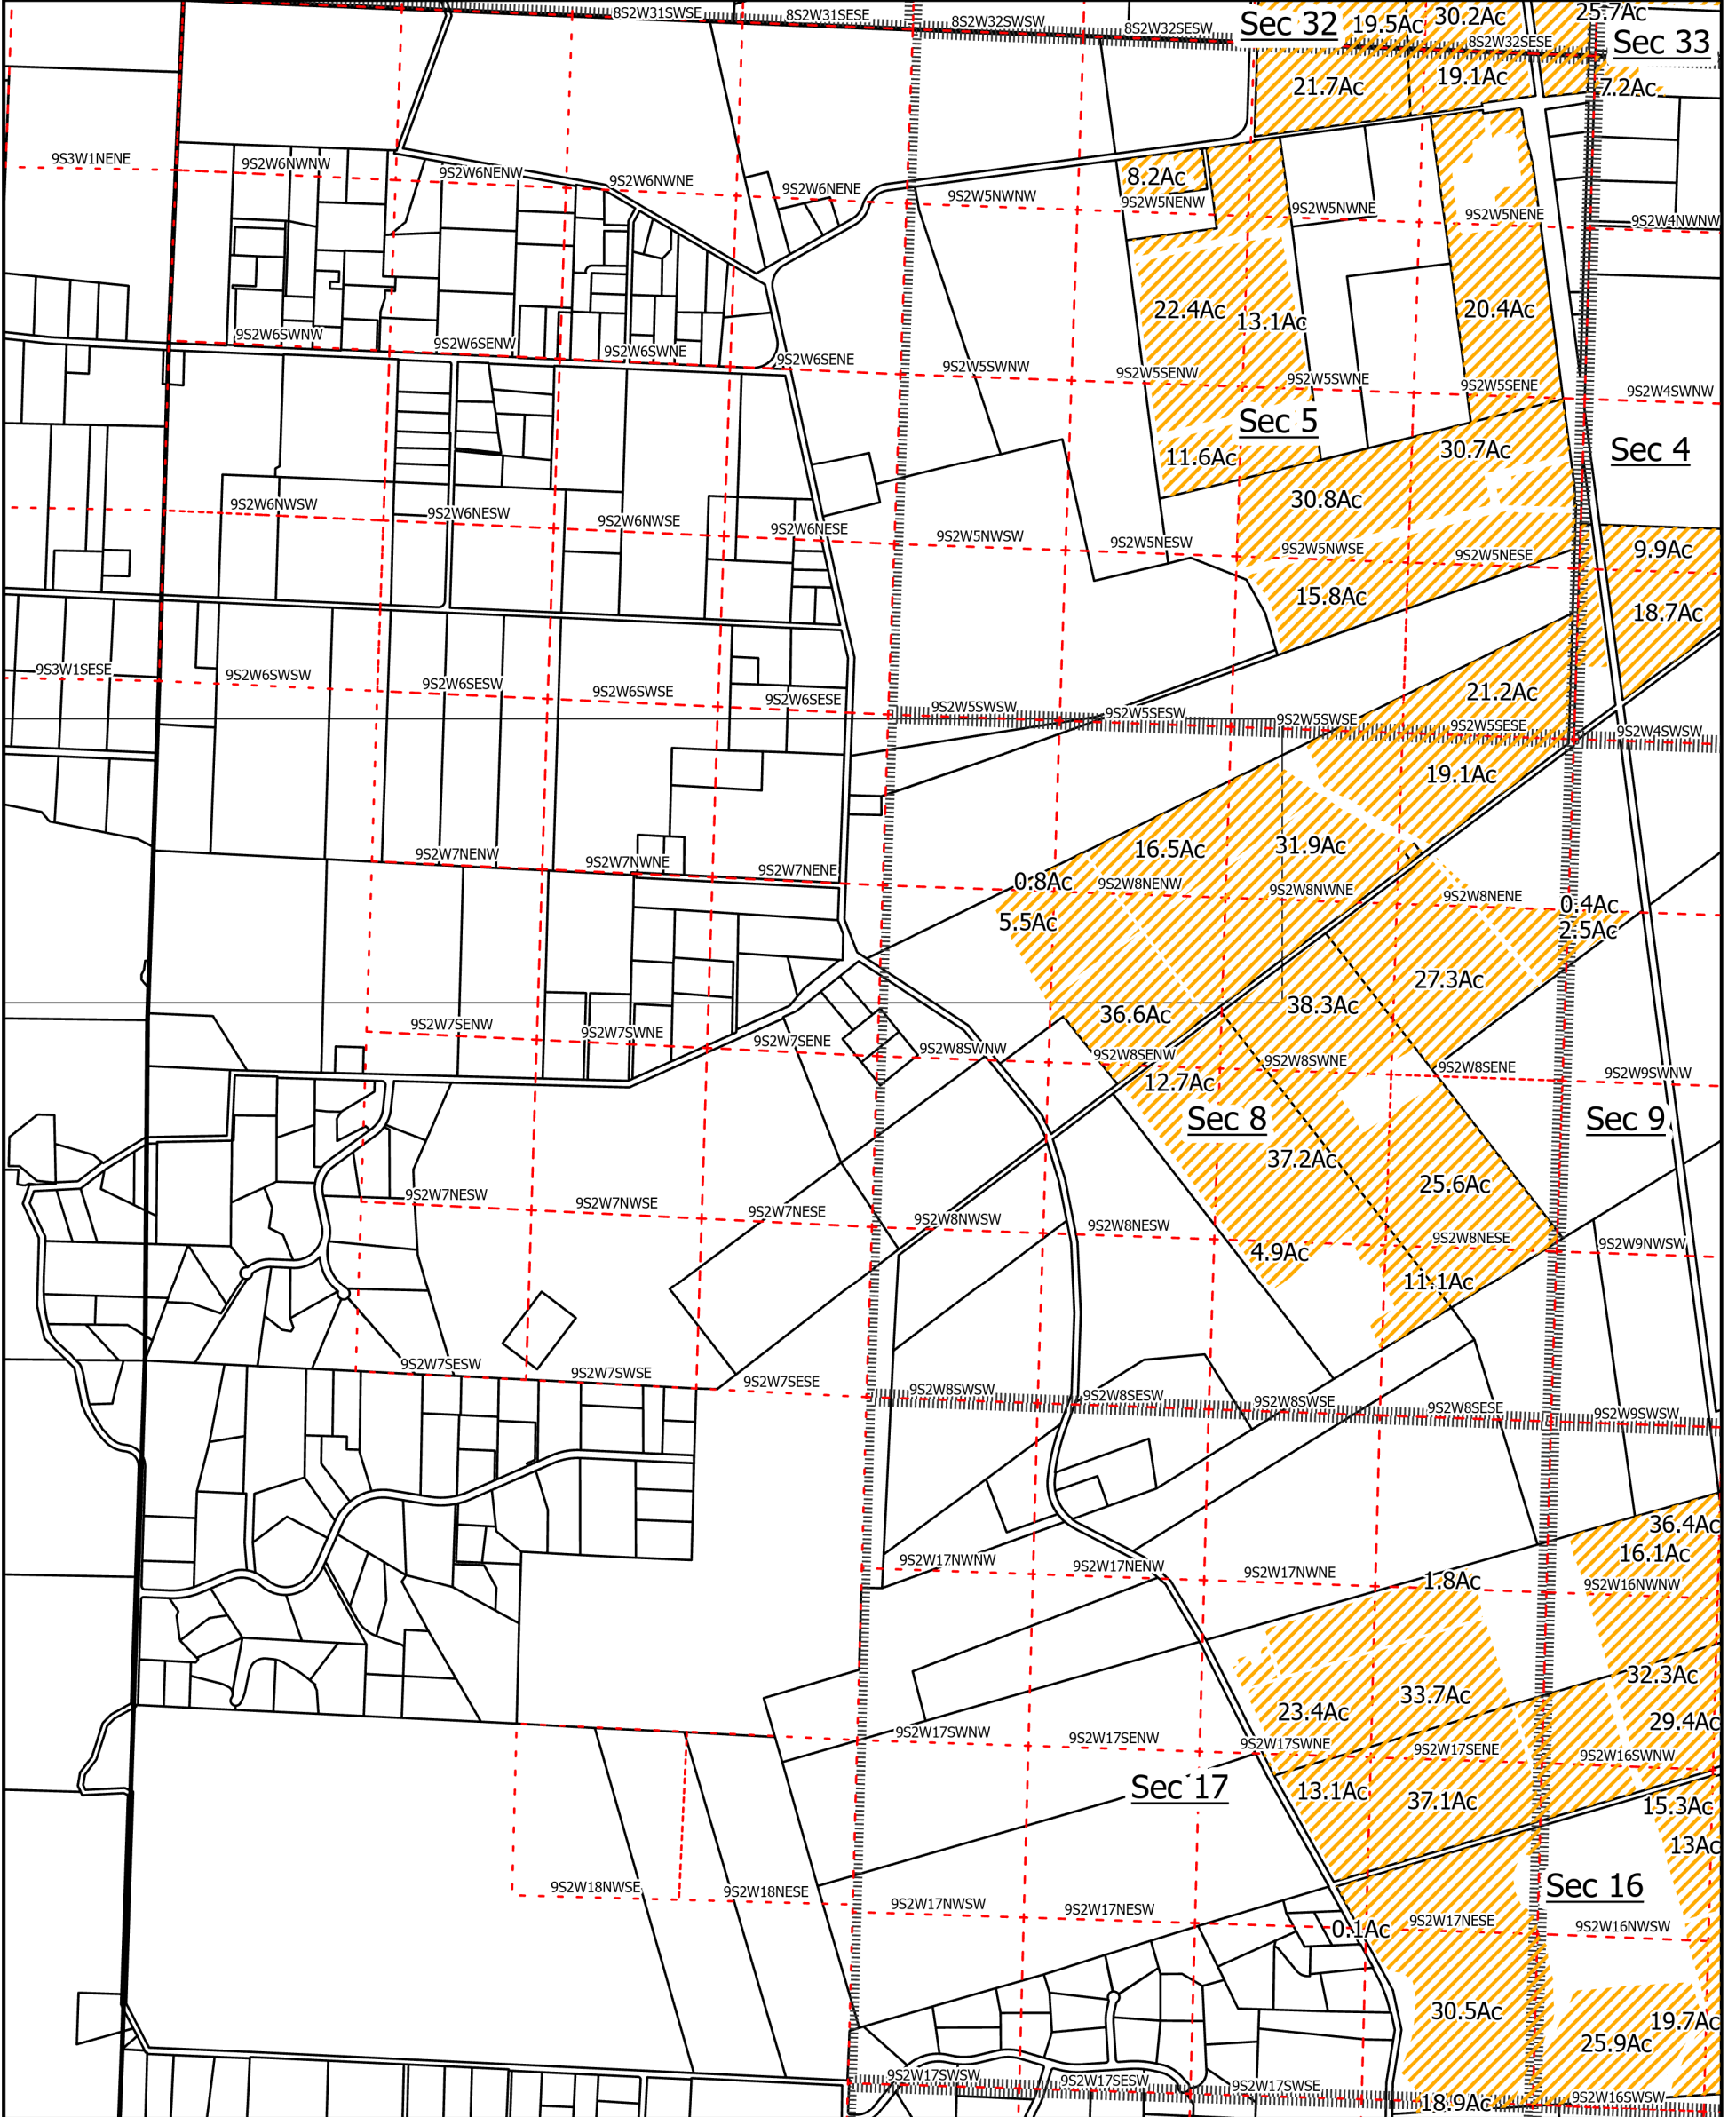





October, 2021



Sections: 5, 8, 17

Certificate: 95820

-  Section
-  Quarter Quarter
-  Taxlot
-  Existing Water Right


Disclaimer: This map is not intended to provide legal dimensions or locations of property ownership lines

Map Prepared by: Austin Wegner  
Santiam Water Control District (SWCD)

# MARION COUNTY, OREGON

Township 9 South, Range 2 West

Scale: 1 in : 1320ft

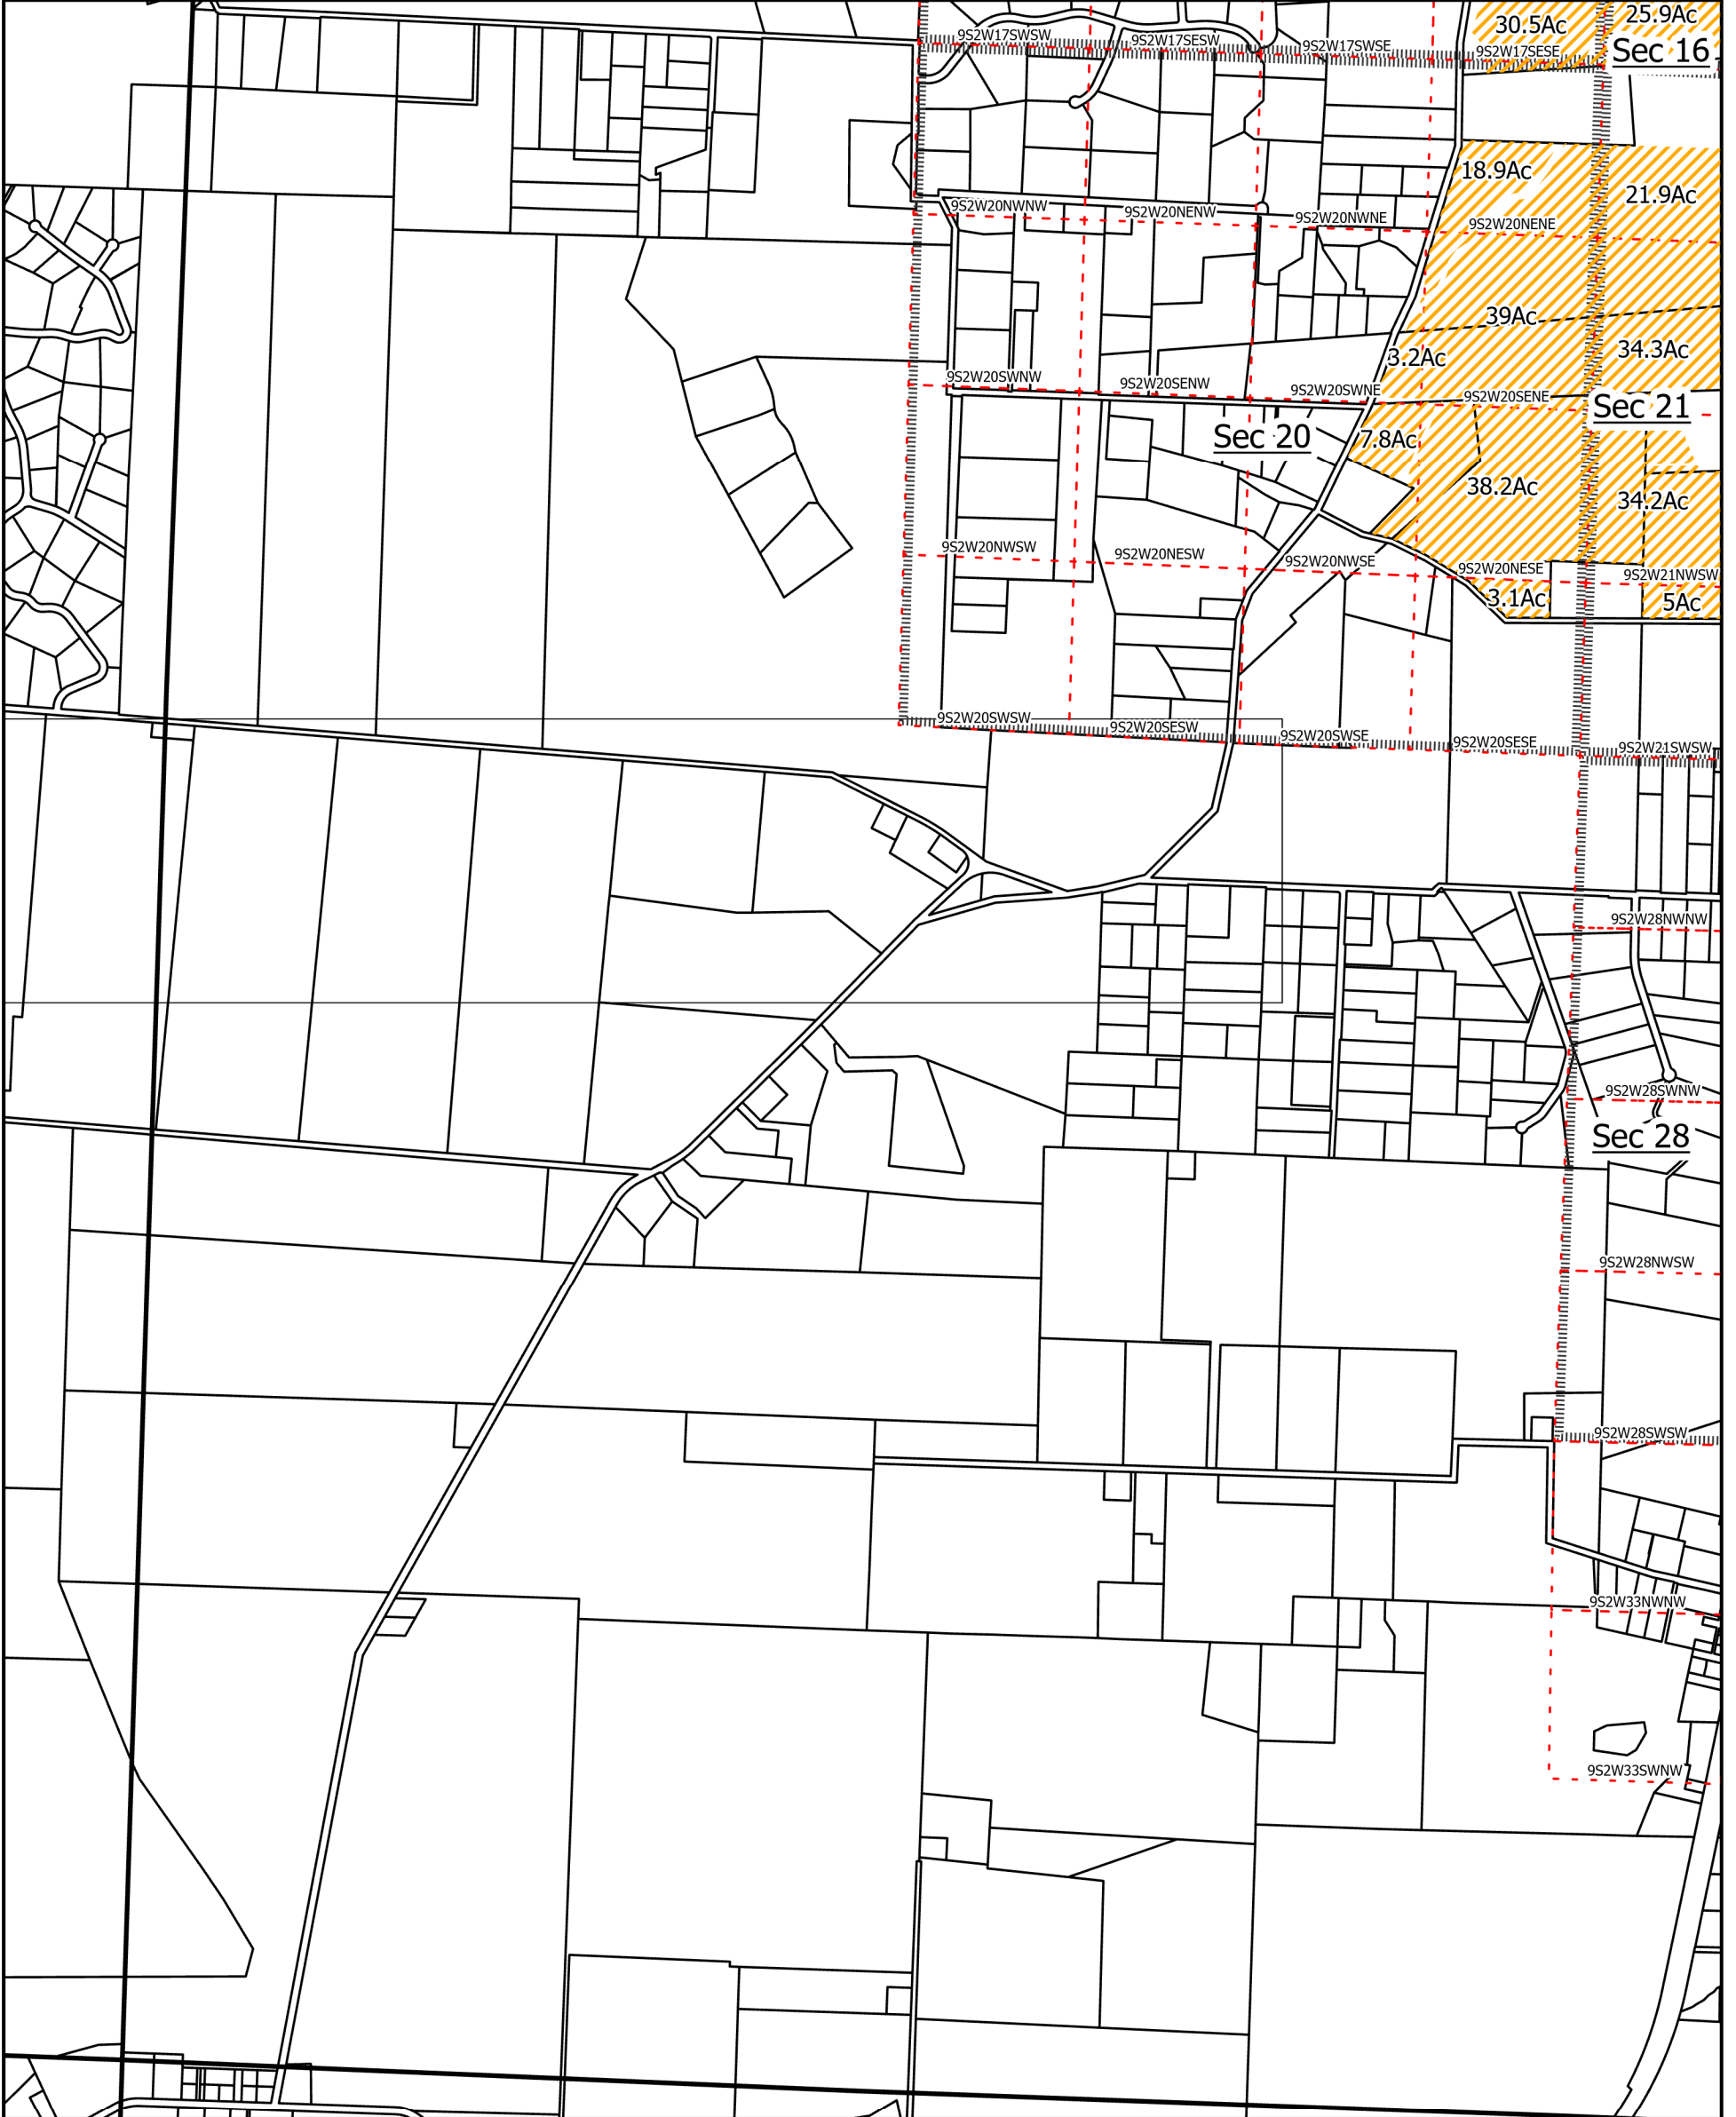

October, 2021



Sections: 20

Certificate: 95820

- Section
- Quarter Quarter
- Taxlot
- Existing Water Right


Disclaimer: This map is not intended to provide legal dimensions or locations of property ownership lines

Map Prepared by: Austin Wegner  
Santiam Water Control District (SWCD)


# MARION COUNTY, OREGON

Township 9 South, Range 2 West

Scale: 1 in : 1320ft

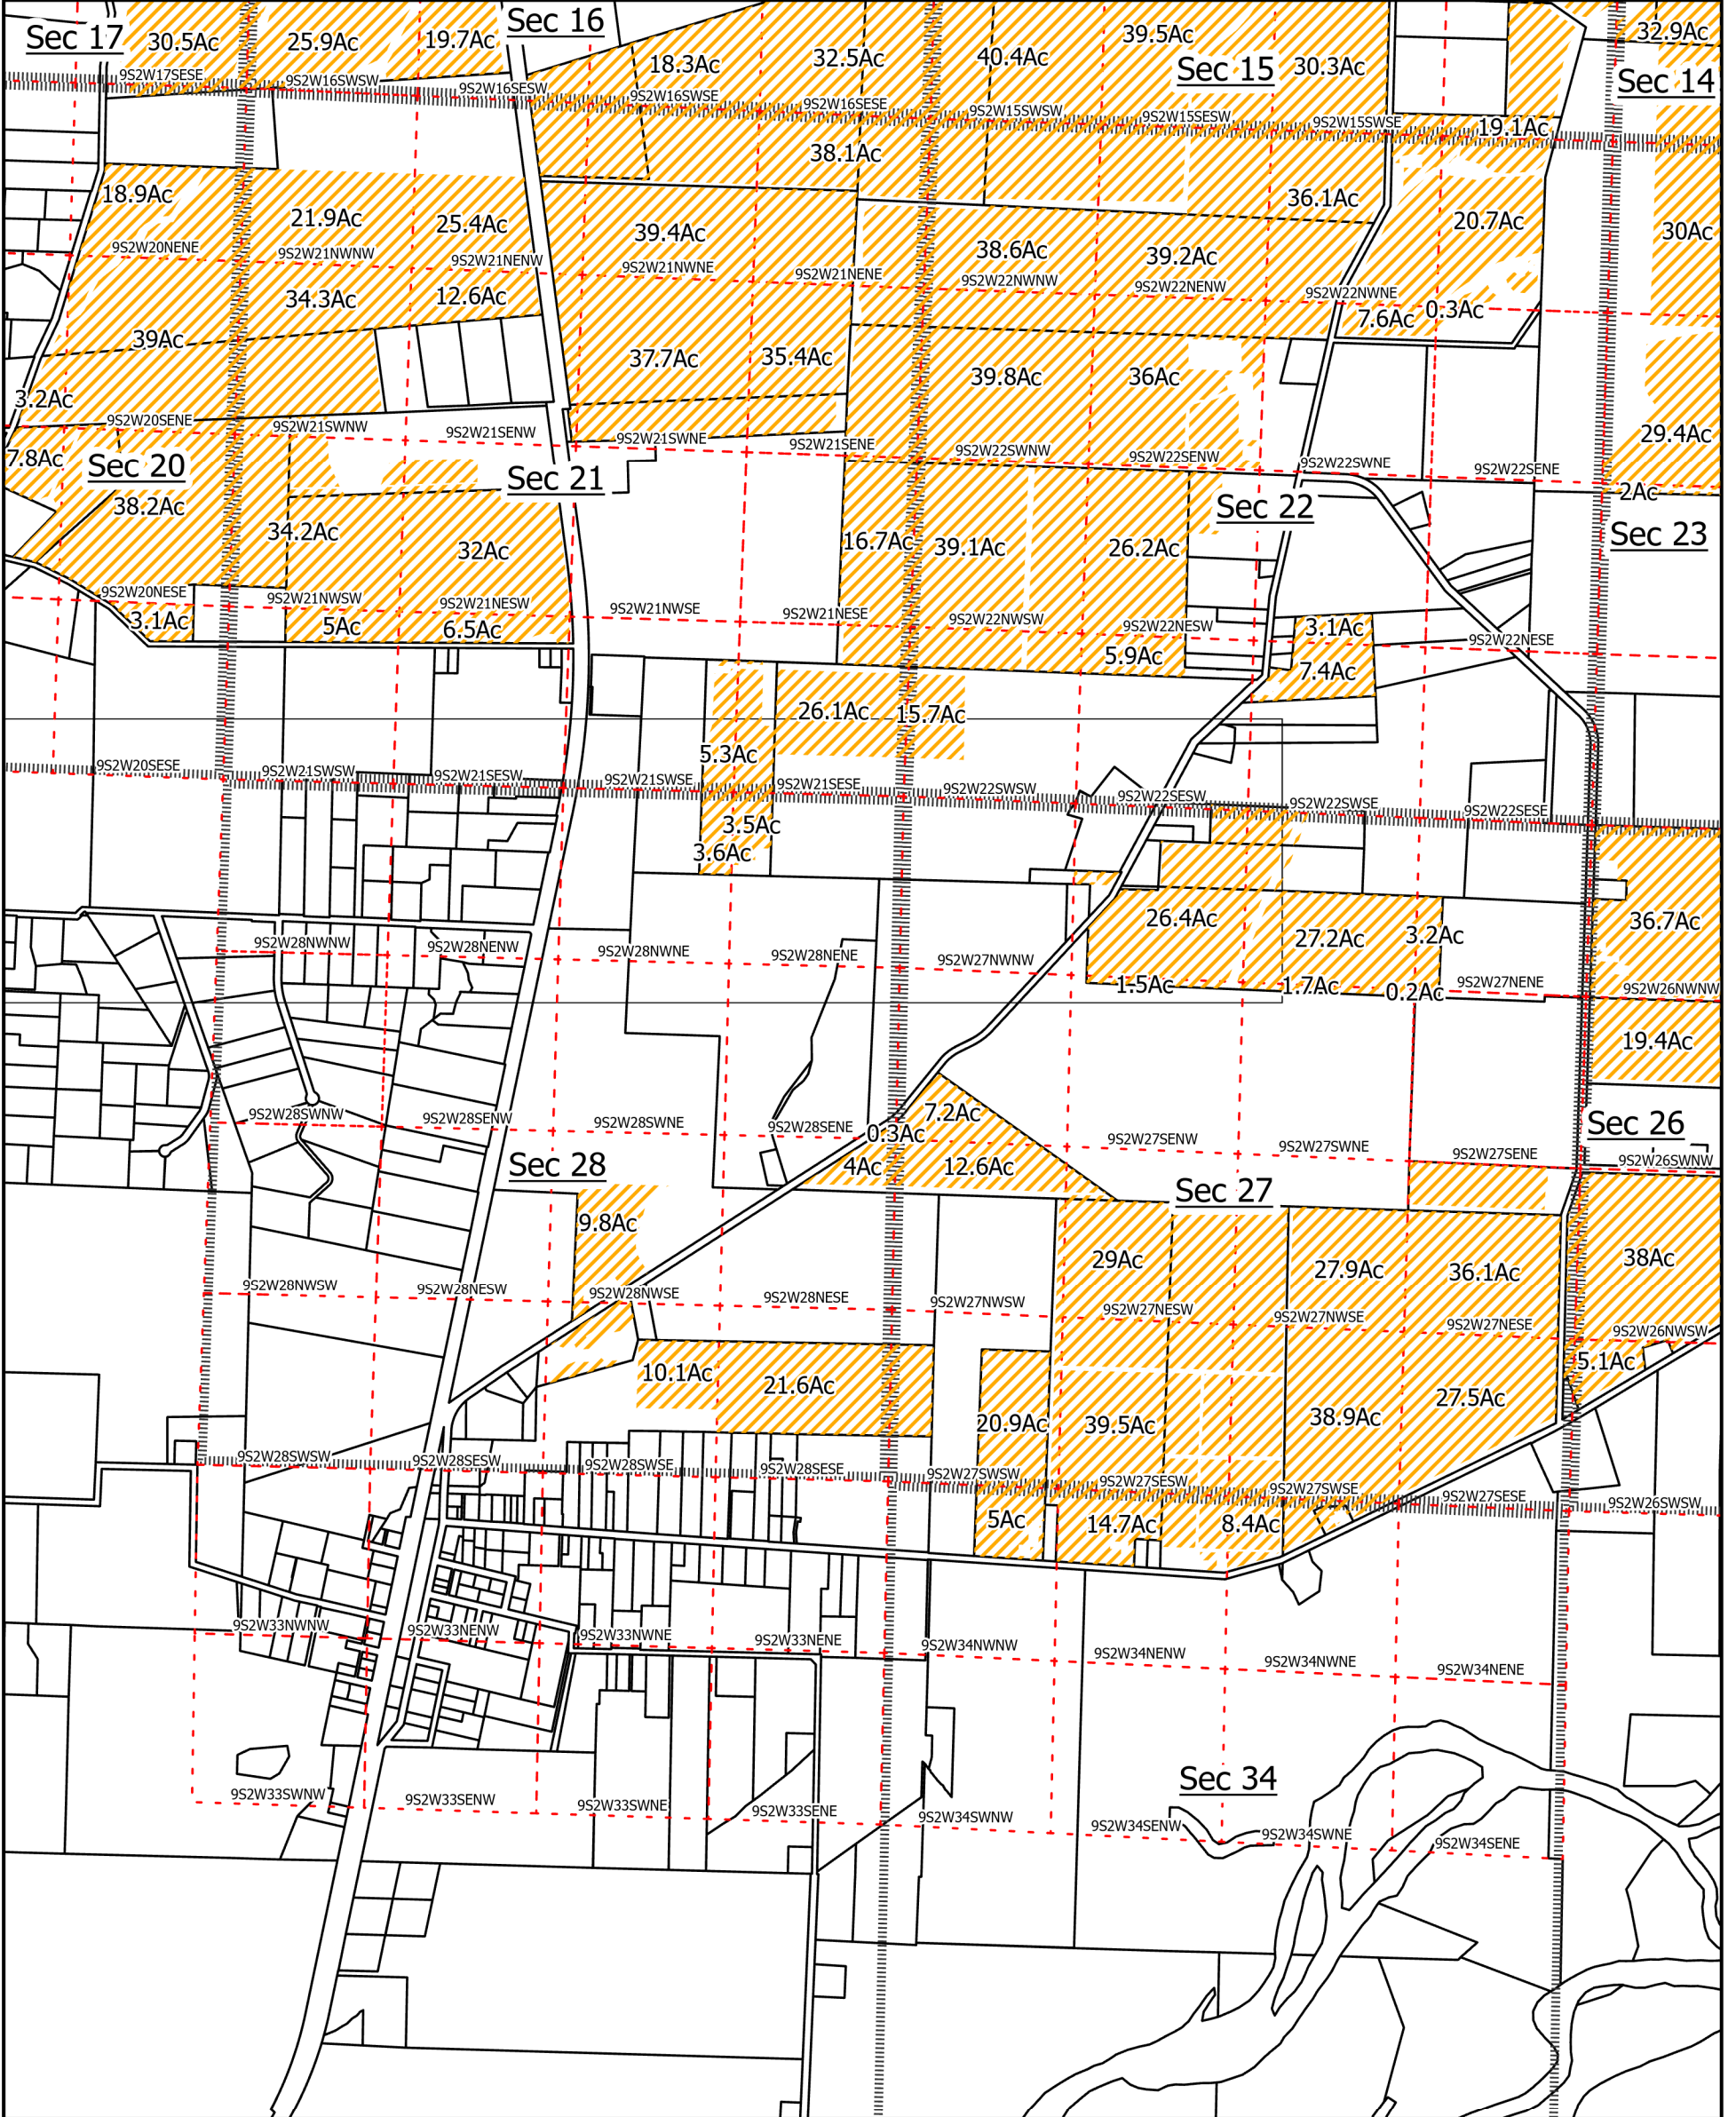

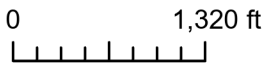



October, 2021



Sections: 21, 22, 27, 28, 34

Certificate: 95820

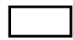-  Section
-  Quarter Quarter
-  Taxlot
-  Existing Water Right


Disclaimer: This map is not intended to provide legal dimensions or locations of property ownership lines

Map Prepared by: Austin Wegner  
Santiam Water Control District (SWCD)


# MARION COUNTY, OREGON

Township 9 South, Range 2 West

Scale: 1 in : 1320ft

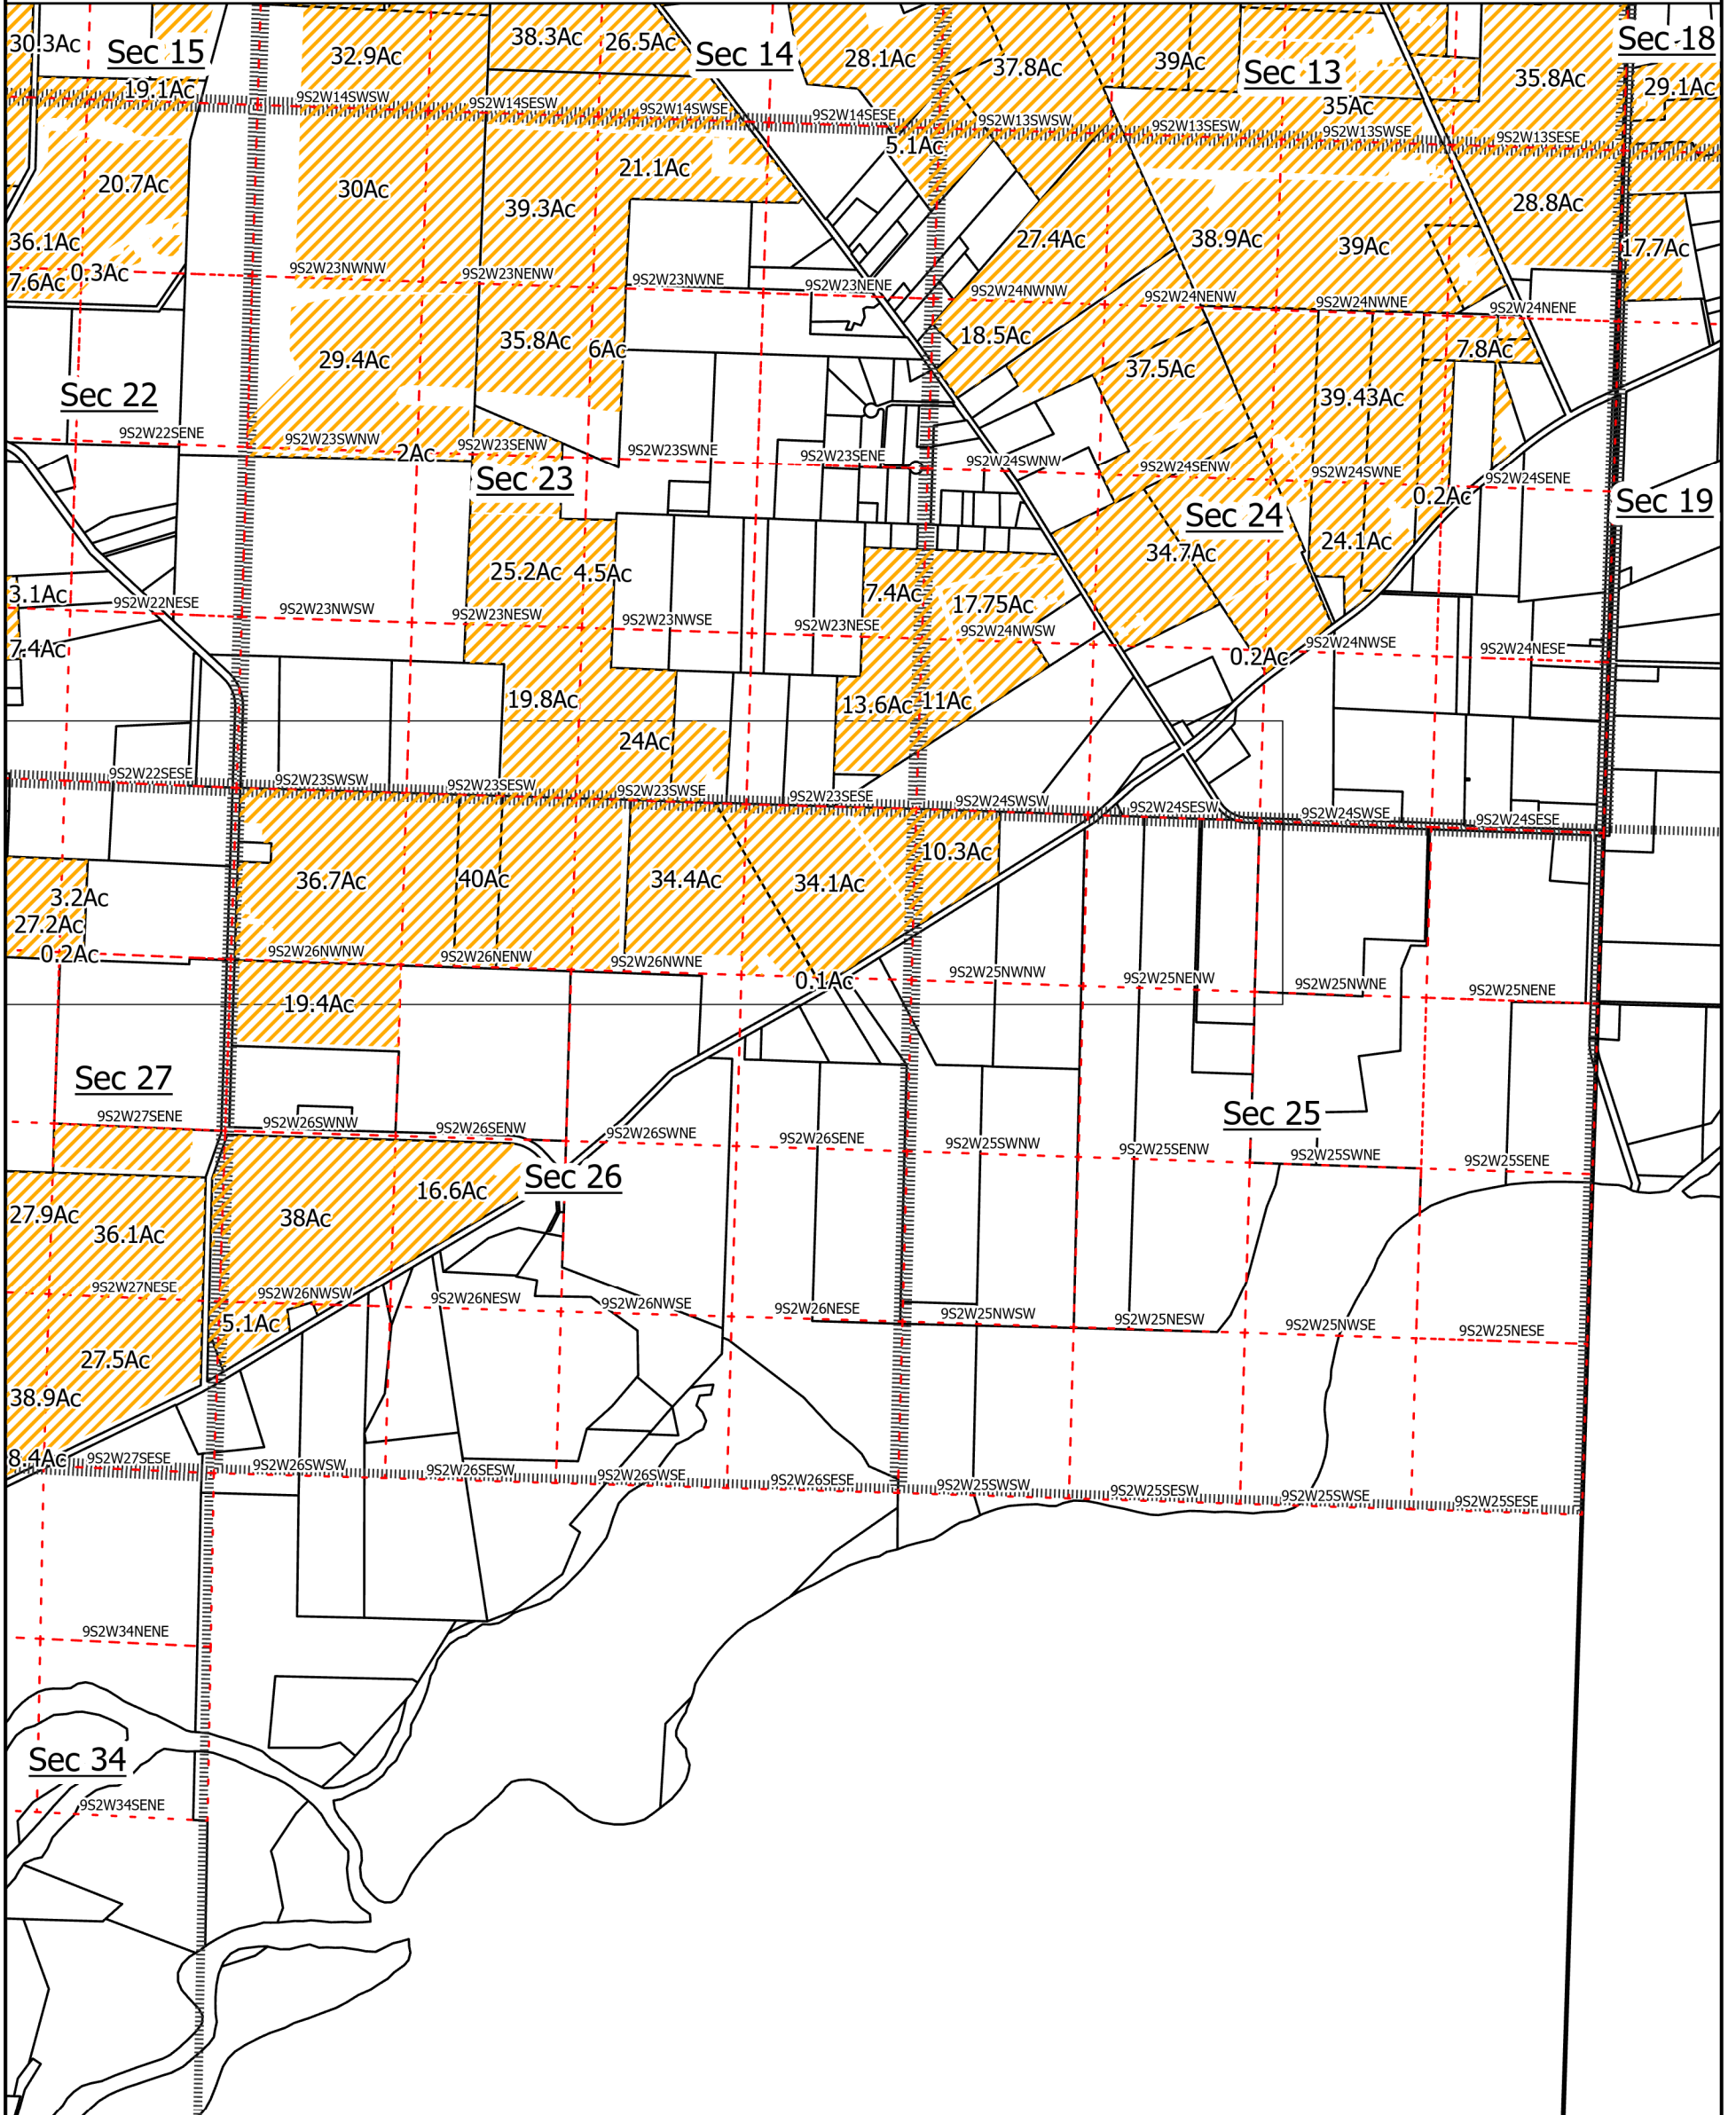

October, 2021

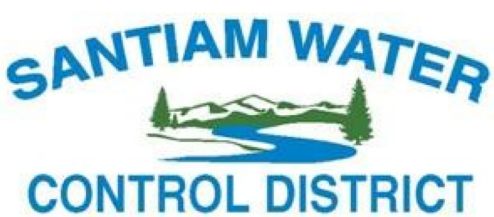

Sections: 23, 24, 25, 26

Certificate: 95820

- Section
- Quarter Quarter
- Taxlot
- Existing Water Right

Disclaimer: This map is not intended to provide legal dimensions or locations of property ownership lines

Map Prepared by: Austin Wegner  
Santiam Water Control District (SWCD)