


PREPARED FOR:
 BRYAN LONG
 1690 LELAND RD.
 SUNNY VALLEY, OR 97526

PREPARED BY:
 SCOTT FEIN WATER RIGHTS
 600 TYLER CREEK RD.
 ASHLAND, OR 97520
 541-842-0795
 sfeinsurveyor@gmail.com



FOR WATER RIGHTS PURPOSES ONLY
 NOT FOR PROPERTY BOUNDARY LOCATION OR DIMENSIONS
 NO UNAUTHORIZED REPRODUCTION OR MODIFICATION

SPCS ZONE 3602
 1 INCH = 400 FEET
 FIELD SURVEY
 AUGUST-SEPTEMBER 2018 & AUGUST 2019
 NAVD 88 ELEVATIONS SHOWN

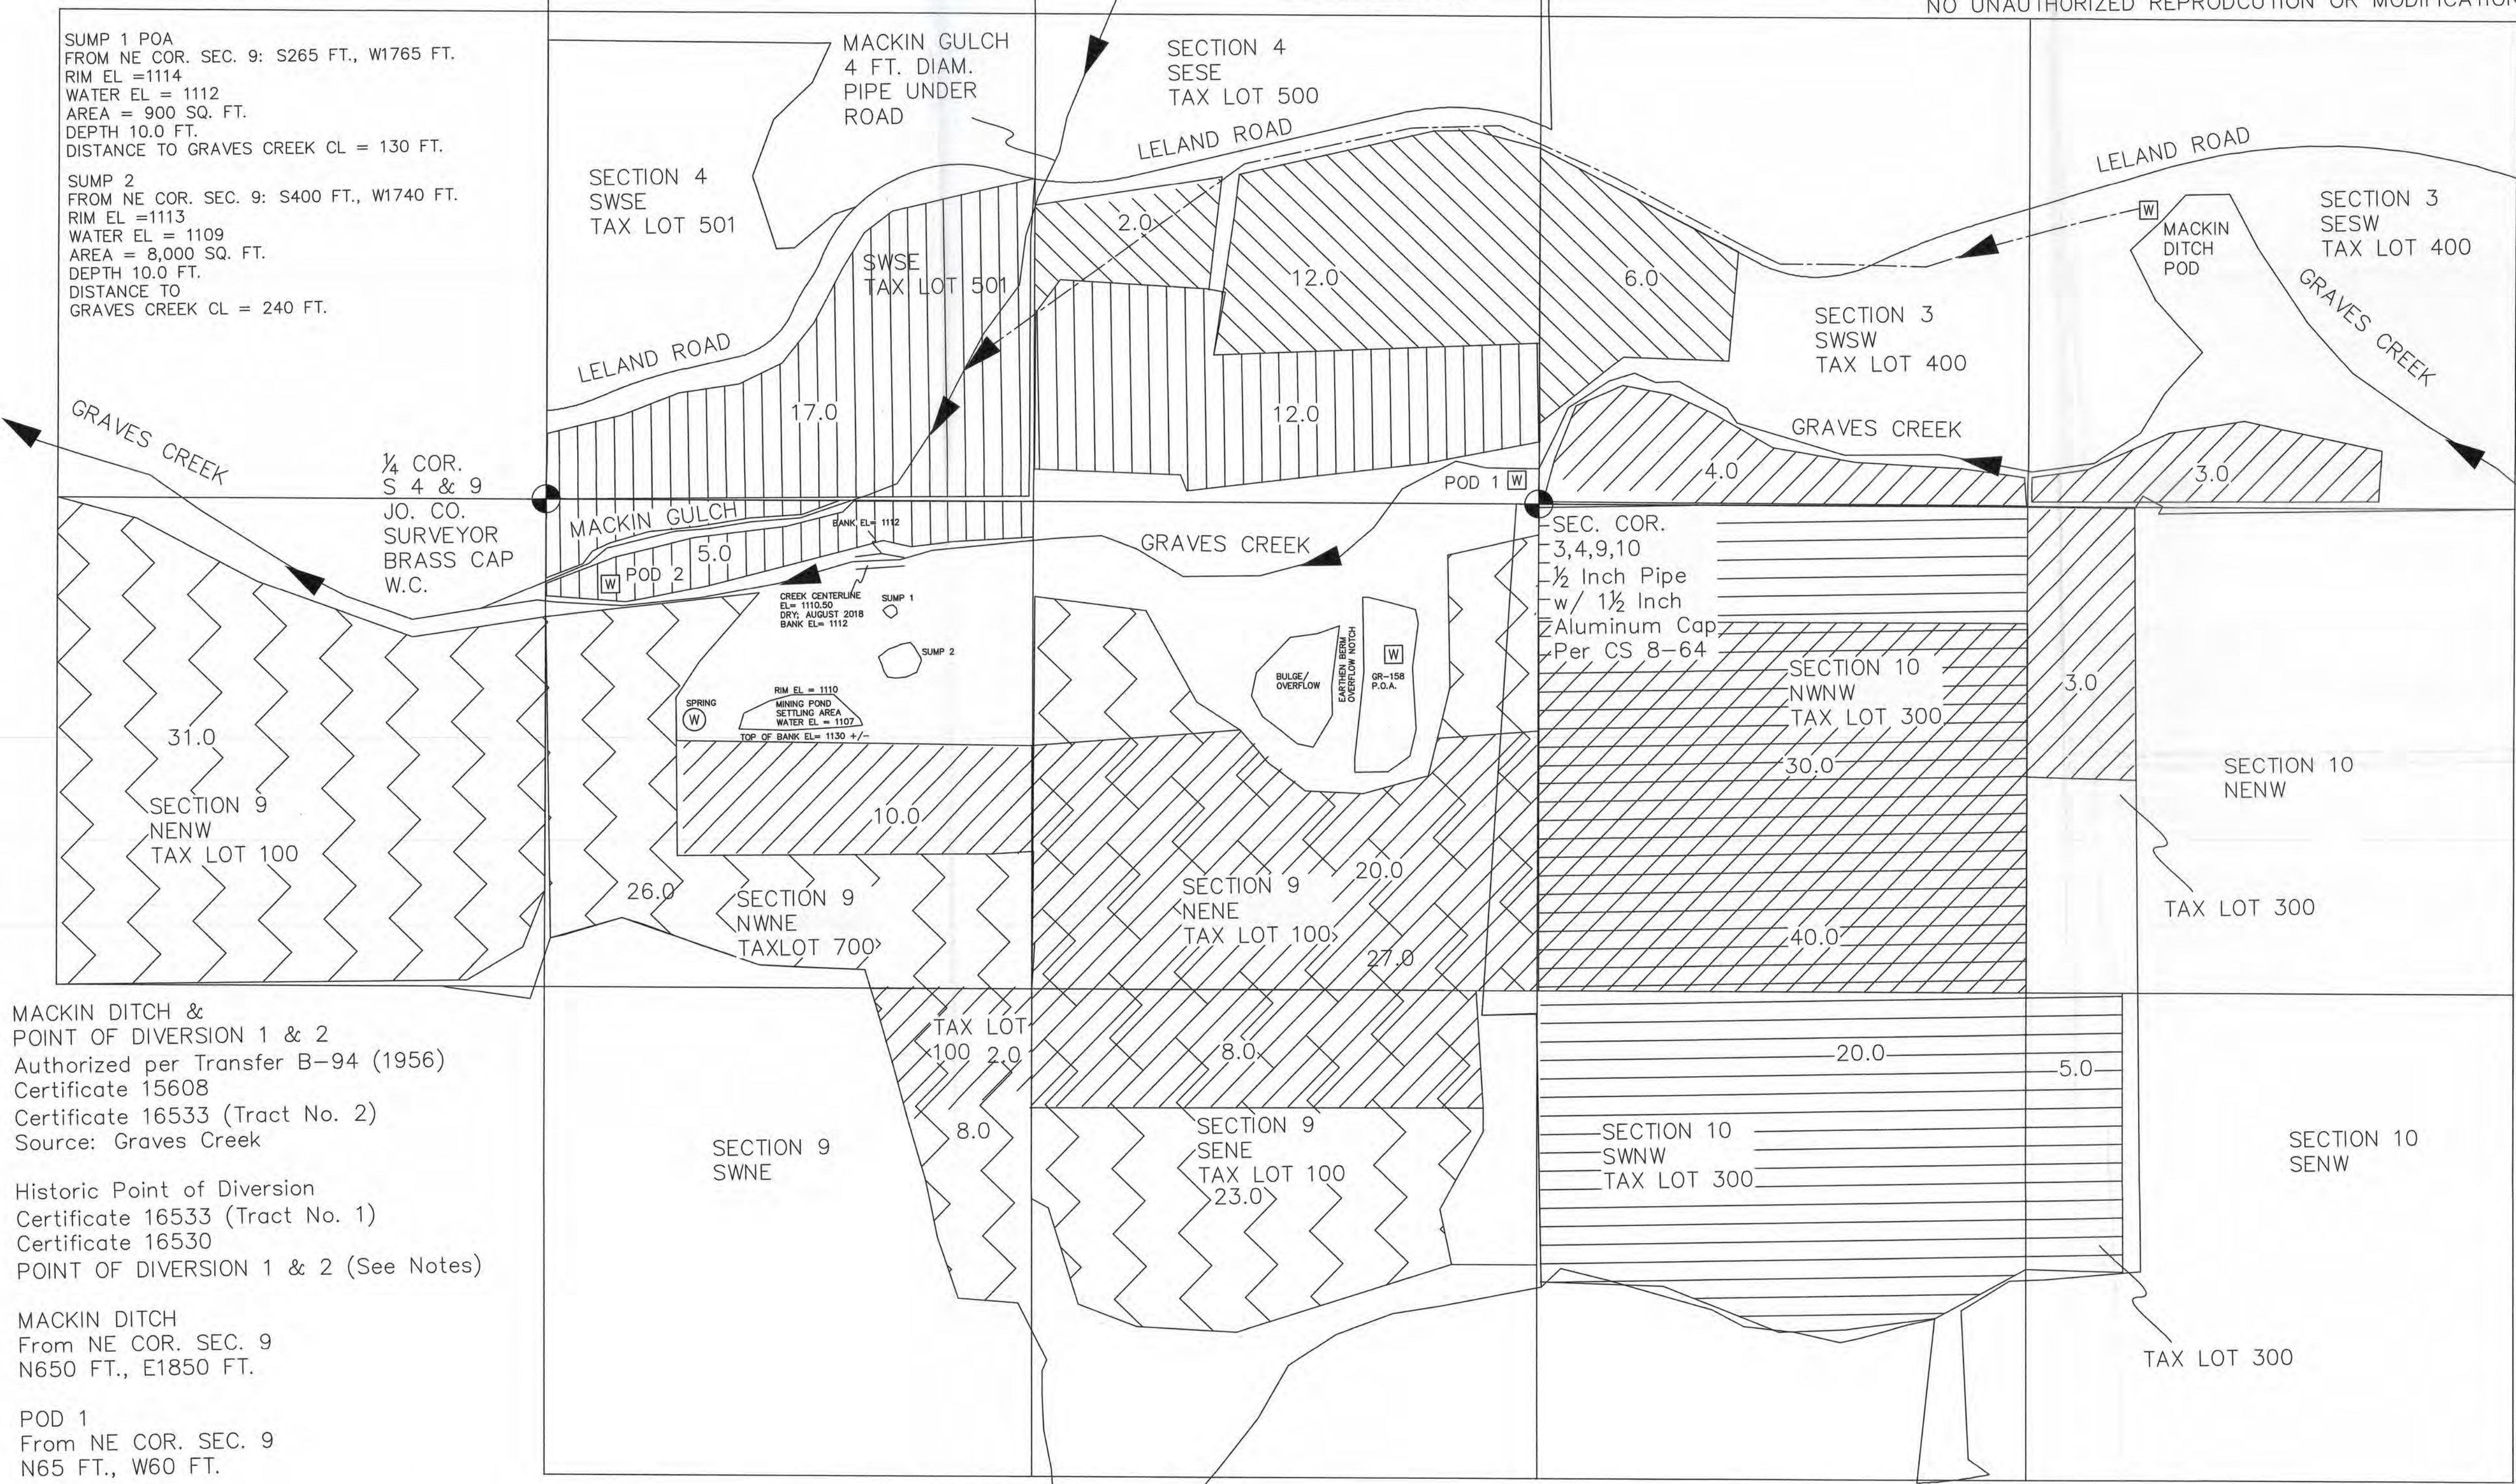

22.0
 CERT. 15608
 AUTHORIZED PLACE OF USE- IRRIGATION
 PRIORITY DATE = July, 21 1943
 SOURCE = MACKIN GULCH & GRAVES CREEK
 RATE = 0.27 CFS (0.05 CFS MACKIN GULCH & 0.22 CFS GRAVES CREEK
 POD 1 & MACKIN DITCH

65.0
 CERT. 16530
 AUTHORIZED PALCE OF USE; IRRIGATION
 SEASON OF USE APRIL THROUGH OCTOBER
 PRIORITY DATE = 1891
 SOURCE= GRAVES CREEK
 RATE = 1.09 CFS

115.0
 CERT. 16533 (Tract No. 1)
 AUTHORIZED PLACE OF USE; IRRIGATION
 SEASON OF USE APRIL THROUGH OCTOBER
 PRIORITY DATE = 1891
 SOURCE = GRAVES CREEK
 RATE = 1.82 CFS

34.0
 CERT. 16533 (Tract No. 2)
 AUTHORIZED PLACE OF USE; IRRIGATION
 SEASON OF USE APRIL THROUGH OCTOBER
 PRIORITY DATE = 1873
 SOURCE = GRAVES CREEK
 RATE = 0.57 CFS

80.0
 GR. 158
 AUTHORIZED PLACE OF USE- IRRIGATION
 SEASON OF USE APRIL THROUGH OCTOBER
 PRIORITY DATE = 1945
 SOURCE = INFILTRATION TRENCH
 RATE = 600 GPM

CWRE NOTES: WHERE AUTHORIZED POU OVERLAPS GRAVES CREEK RIGHTS w/ GROUNDWATER REGISTRATION No. 158; GRAVES CREEK SHALL BE THE PRIMARY SOURCE and GR No. 158 SHALL BE THE SUPPLEMENTAL SOURCE.

HISTORIC POD IN PROGRESS FOR CERTIFICATES 16530 and 16533 FOR USE AT POD 1 & 2. AUTHORIZED DIVERSION IS ALTA DITCH PER ROGUE RIVER DECREE. SAID DITCH DOES NOT APPEAR ON ANY DECREE MAPS.

MACKIN DITCH & POINT OF DIVERSION 1 & 2
 Authorized per Transfer B-94 (1956)
 Certificate 15608
 Certificate 16533 (Tract No. 2)
 Source: Graves Creek

Historic Point of Diversion
 Certificate 16533 (Tract No. 1)
 Certificate 16530
 POINT OF DIVERSION 1 & 2 (See Notes)

MACKIN DITCH
 From NE COR. SEC. 9
 N650 FT., E1850 FT.


POD 1
 From NE COR. SEC. 9
 N65 FT., W60 FT.

POD 2
 From NE COR. SEC. 9
 S165 FT., W2340 FT.

GR 158 POA
 From NE COR. SEC. 9
 S400 FT. W415 FT.

Assessor's Map 34-06-09 TL100 etc

RECEIVED
AUG 24 2020
OWRD

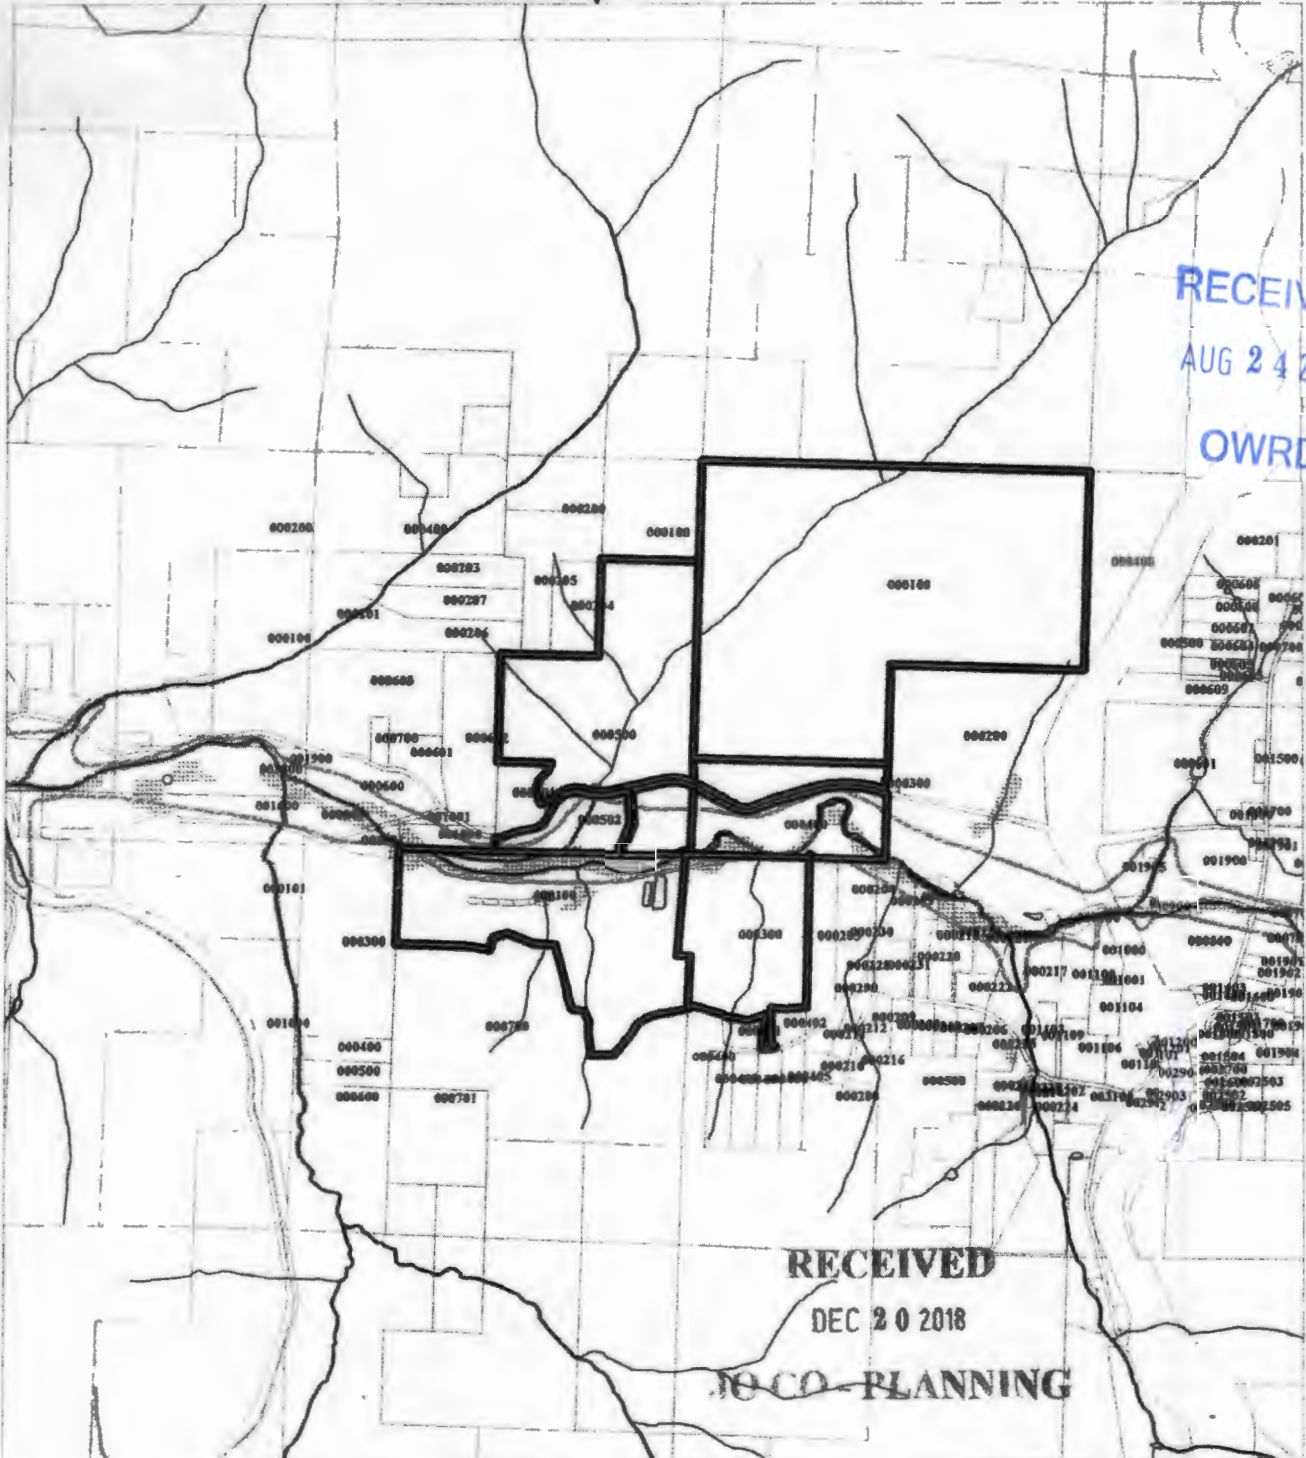

RECEIVED
DEC 20 2018

JO CO PLANNING

Legend

- WMA/Plant Map
- Appurtenant
- Red Road
- Taxon
- Water (In)
- Class 1
- Class 2
- Water (Outgoing)
- Water Right
- Water Right
- Water Right

2400 0 2400 4800 Feet

Locator Map



The information on this map is furnished for general interest purposes only. This information is provided without warranties of any kind, express or implied, and it should not be used to support any purchase or other investment. Neither Josephine County, Cave Junction, nor Grants Pass will accept responsibility for any errors or inaccuracies in the depicted information.



Scale
1:27922



13541

FAITH VALLEY RANCH
APPLICATION MAP FOR HISTORIC POINT OF DIVERSION TRANSFER
T34S R6W SECTION 3,4,9,10 W.M.
ROGUE RIVER BASIN, JOSEPHINE COUNTY, OR

RECEIVED
AUG 24 2020
OWRD

13515



1 INCH = 400 FEET


FIELD SURVEY
 AUGUST-SEPTEMBER 2018 & AUGUST 2019
 NAVD 83 ELEVATIONS SHOWN

PREPARED FOR:
 BRYAN LONG
 1890 LELAND RD.
 SUNNY VALLEY, OR 97526

PREPARED BY:
 SCOTT FEIN WATER RIGHTS
 600 TYLER CREEK RD.
 ASHLAND, OR 97520
 541-842-0795
 sfeinsurveyor@gmail.com

January 12, 2020
 PRELIMINARY ELECTRONIC DRAFT
 NOT FOR REPRODUCTION

FOR WATER RIGHTS PURPOSES ONLY
 NOT FOR PROPERTY BOUNDARY LOCATION OR DIMENSIONS
 NO UNAUTHORIZED REPRODUCTION OR MODIFICATION

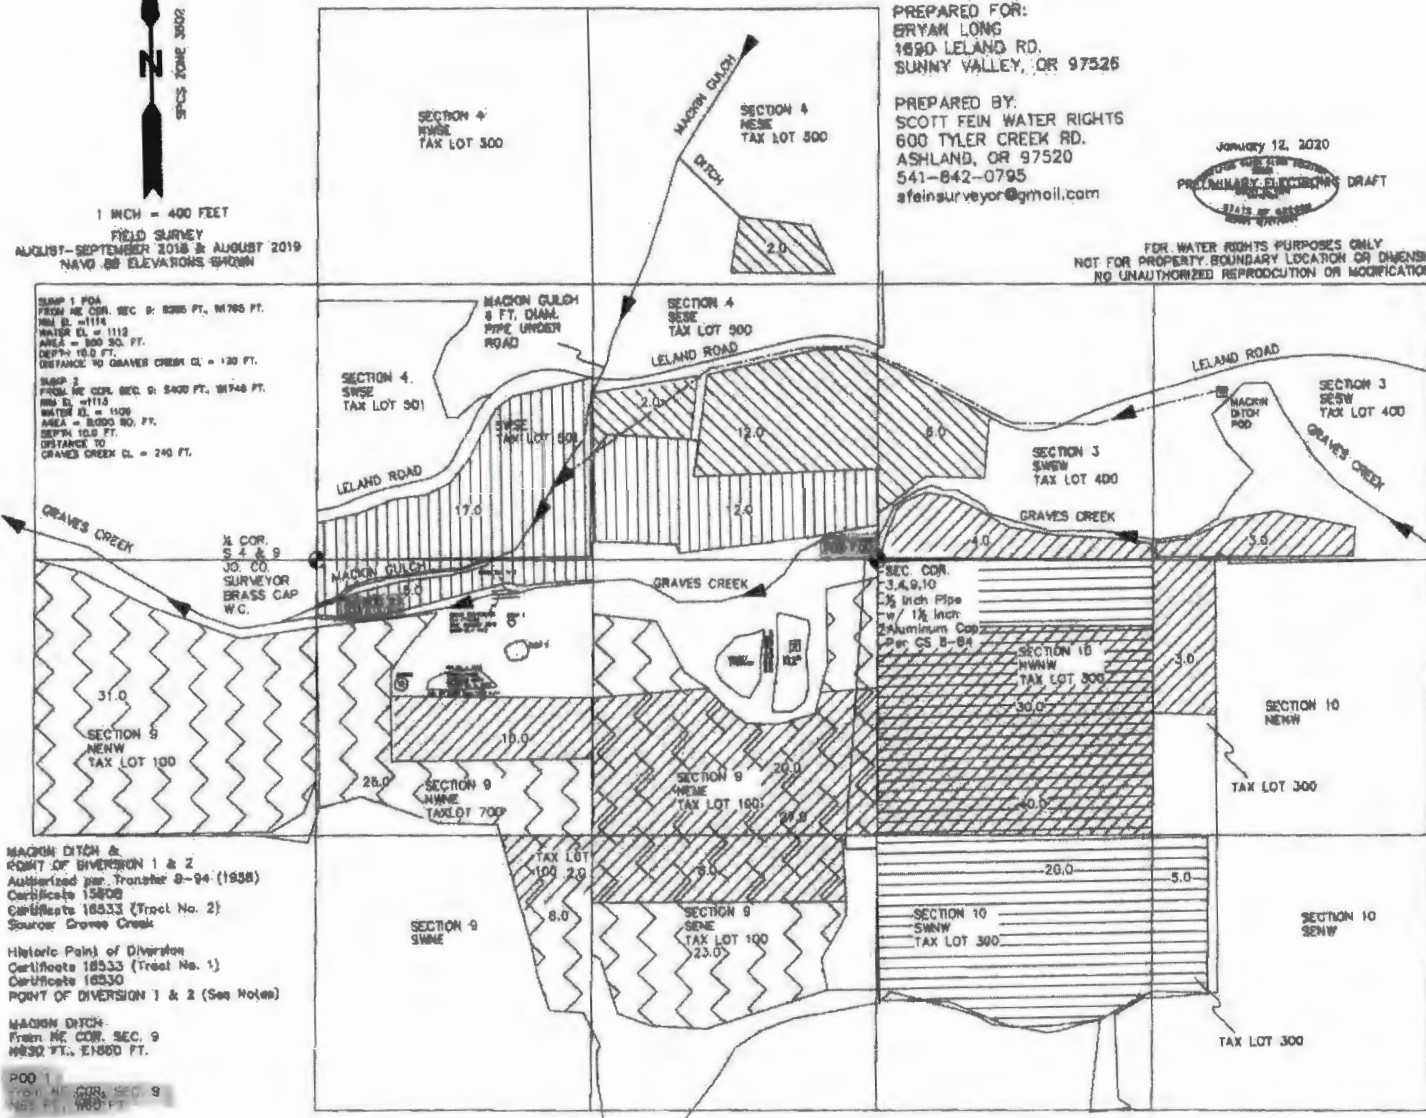

- CERT. 1890B
 AUTHORIZED PLACE OF USE- IRRIGATION
 PRIORITY DATE = July, 21 1943
 SOURCE = MACKIN GULCH & GRAVES CREEK
 RATE = 0.27 CFS (0.08 CFS MACKIN GULCH &
 0.22 CFS GRAVES CREEK
 POD 1 & MACKIN DITCH
- CERT. 18530
 AUTHORIZED PLACE OF USE- IRRIGATION
 SEASON OF USE APRIL THROUGH OCTOBER
 PRIORITY DATE = 1891
 SOURCE = GRAVES CREEK
 RATE = 1.09 CFS
- CERT. 16533 (Tract No 1)
 AUTHORIZED PLACE OF USE- IRRIGATION
 SEASON OF USE APRIL THROUGH OCTOBER
 PRIORITY DATE = 1891
 SOURCE = GRAVES CREEK
 RATE = 1.82 CFS
- CERT. 16533 (Tract No 2)
 AUTHORIZED PLACE OF USE- IRRIGATION
 SEASON OF USE APRIL THROUGH OCTOBER
 PRIORITY DATE = 1873
 SOURCE = GRAVES CREEK
 RATE = 0.97 CFS
- GR. 158
 AUTHORIZED PLACE OF USE- IRRIGATION
 SEASON OF USE APRIL THROUGH OCTOBER
 PRIORITY DATE = 1849
 SOURCE = INFILTRATION FRENCH
 RATE = 600 GPM

OWNER NOTES: WHERE AUTHORIZED ROW OVERLAPS
 GRAVES CREEK RIGHTS w/ GROUNDWATER
 REGISTRATION No. 158, GRAVES CREEK SHALL BE
 THE PRIMARY SOURCE and GR No. 158 SHALL BE
 THE SUPPLEMENTAL SOURCE.

HISTORIC POD IN PROGRESS FOR CERTIFICATES
 18530 and 18533 FOR USE AT POD 1 & 2.
 AUTHORIZED DIVERSION IS ALTA DITCH PER ROGUE
 RIVER DECREE. SAID DITCH DOES NOT APPEAR ON
 ANY DECREE MAPS.

MACKIN DITCH &
 POINT OF DIVERSION 1 & 2
 Authorized per Transfer 9-94 (1938)
 Certificate 13808
 Certificate 16533 (Tract No. 2)
 Source: Graves Creek

Historic Point of Diversion
 Certificate 16533 (Tract No. 1)
 Certificate 16530
 POINT OF DIVERSION 1 & 2 (See Notes)

MACKIN DITCH
 From NE COR. SEC. 9
 1830 FT., E1800 FT.

POD 1
 From NE COR. SEC. 9
 1830 FT., 1800 FT.


POD 2
 From NE COR. SEC. 9
 1830 FT., 1810 FT.

GR 158 POA
 From NE COR. SEC. 9
 3400 FT., 1415 FT.


SEIV
2421

WRC

2018

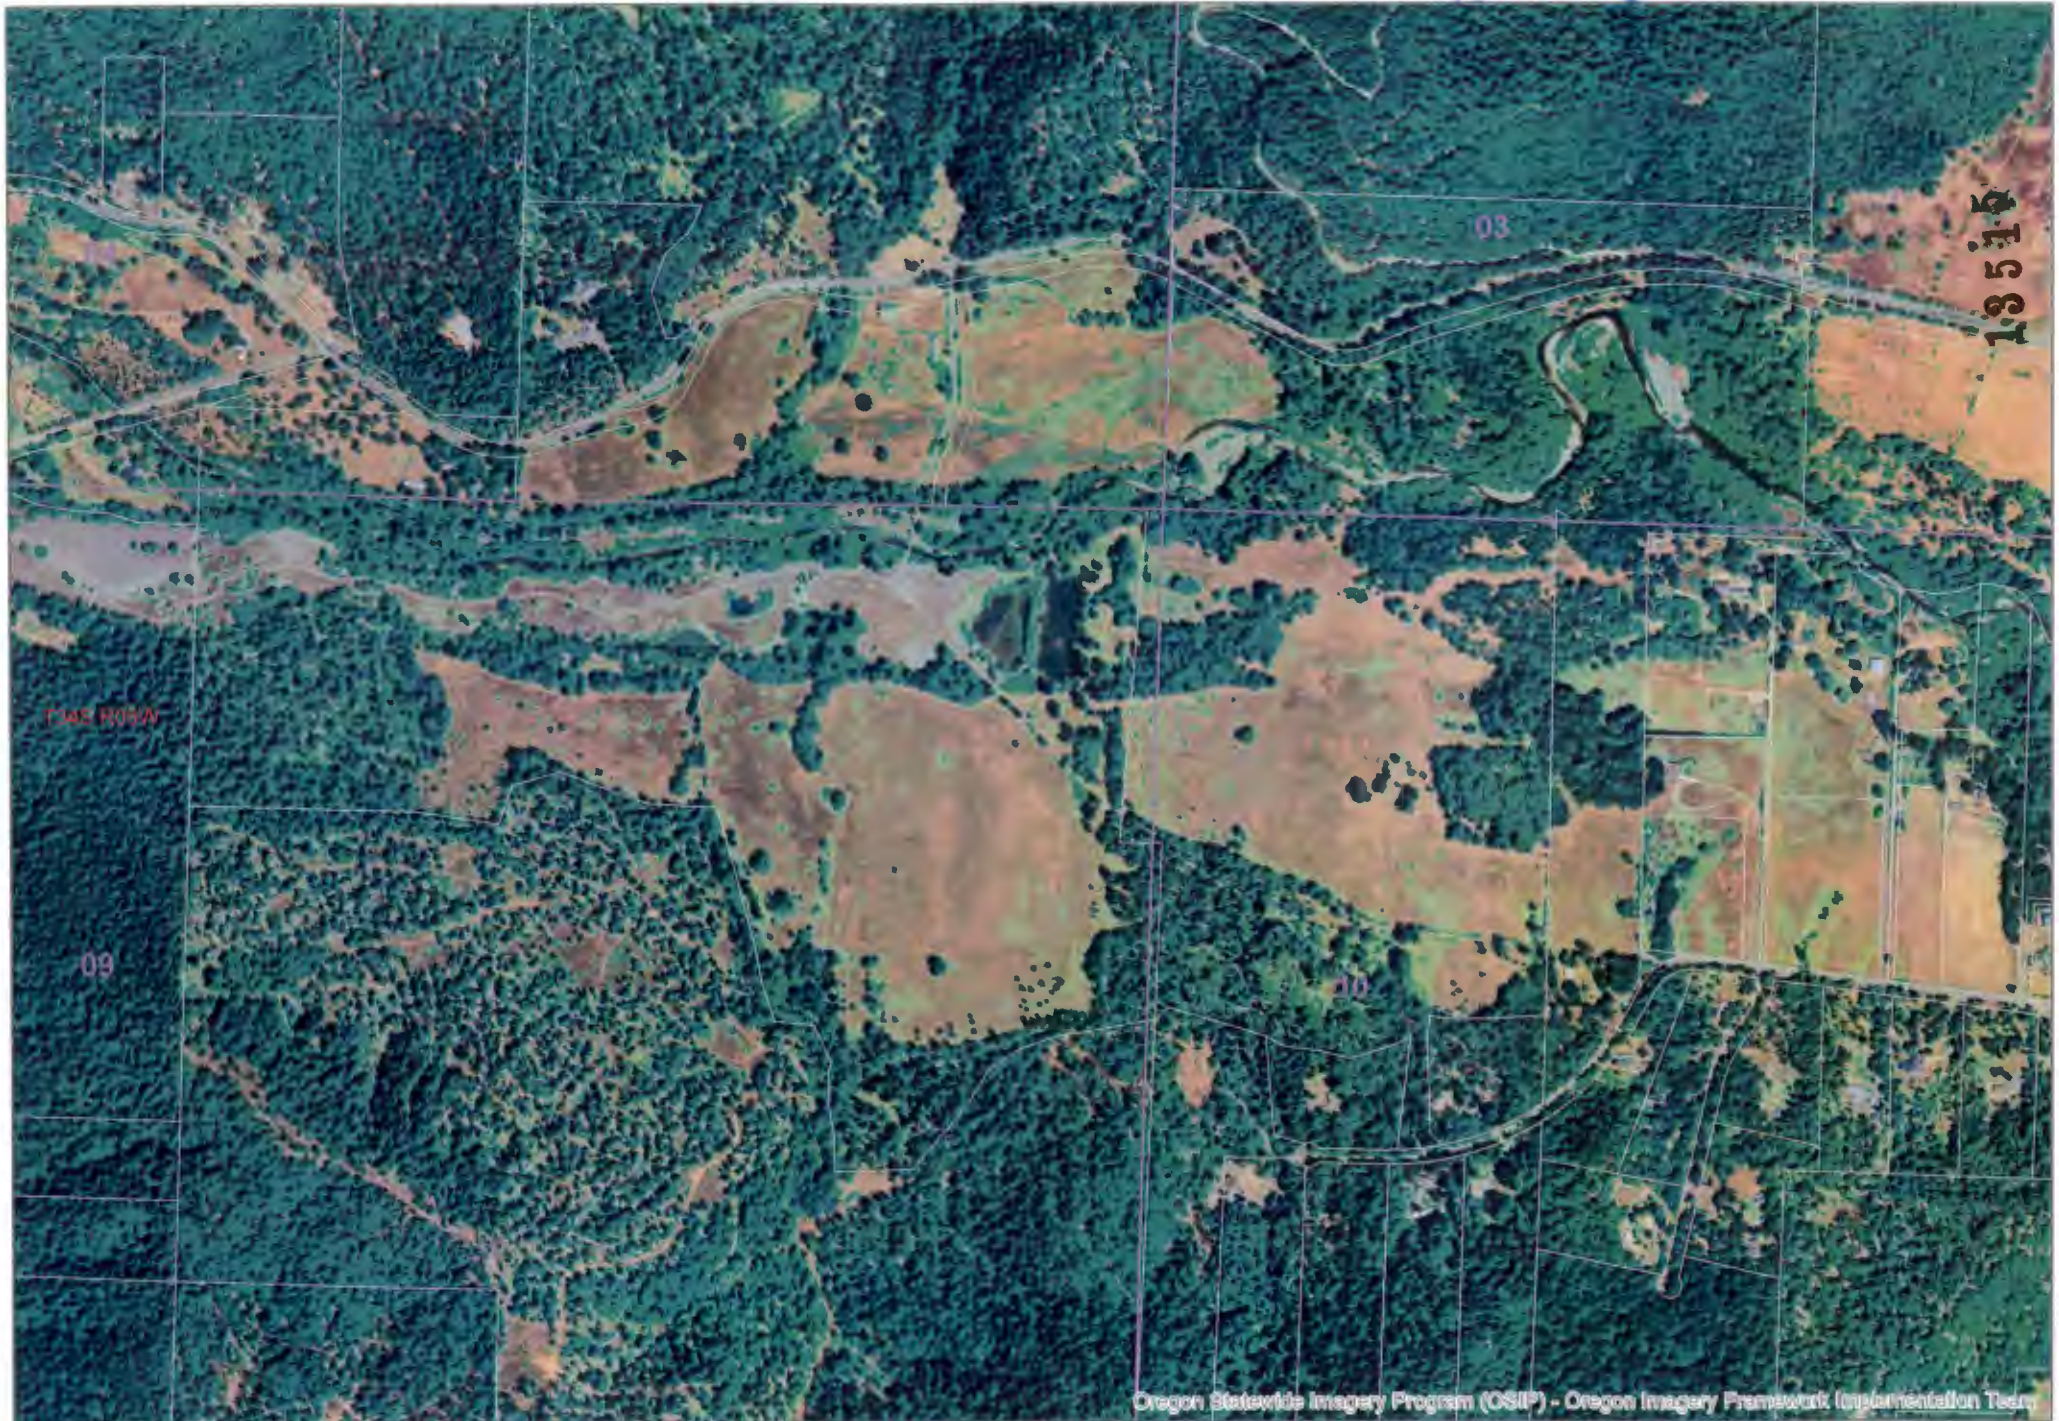

2016

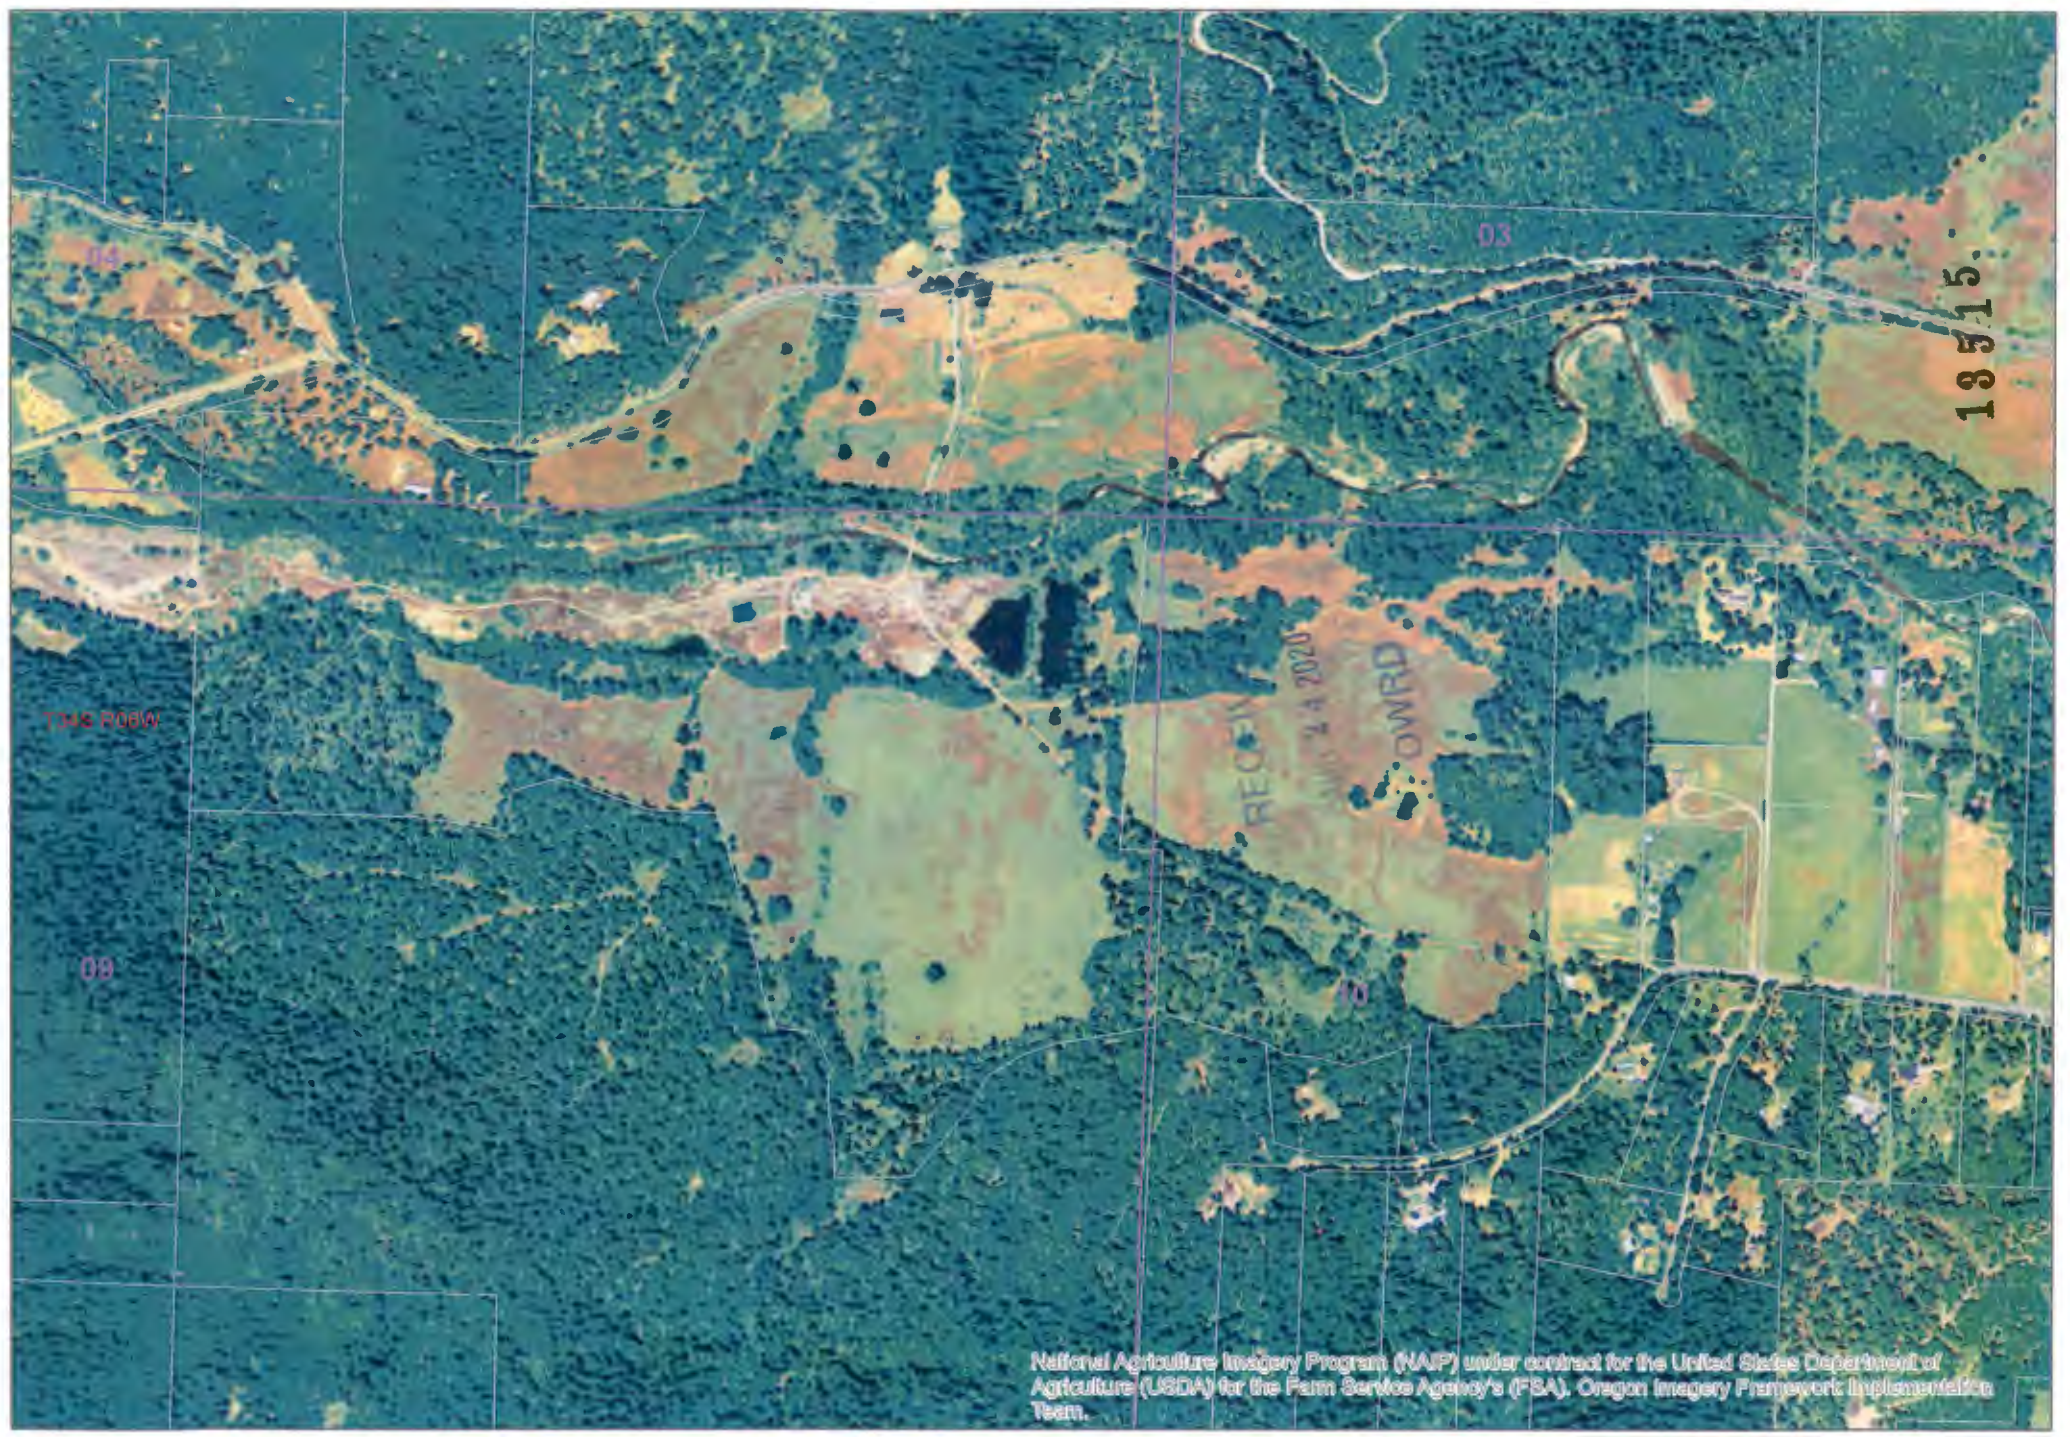

National Agriculture Imagery Program (NAIP) under contract for the United States Department of Agriculture (USDA) for the Farm Service Agency's (FSA), Oregon Imagery Framework Implementation Team.

2012




National Agriculture Imagery Program (NAIP) under contract for the United States Department of Agriculture (USDA) for the Farm Service Agency's (FSA), Oregon Imagery Framework Implementation Team.

bing maps

Notes

1690 Leland Rd. 2020 Aerial

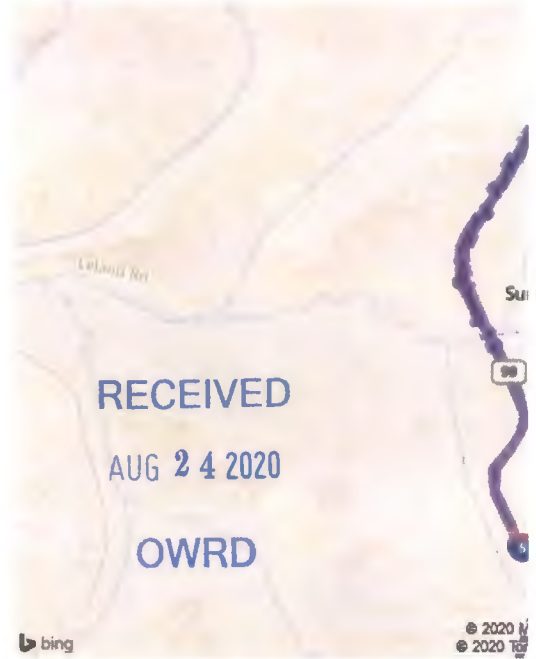

19515

