


WATER RIGHT TRANSFER APPLICATION MAP

SECTIONS 9 AND 16
TOWNSHIP 17 SOUTH, RANGE 22 EAST, W.M.,
CROOK COUNTY, OREGON. NOVEMBER, 2020

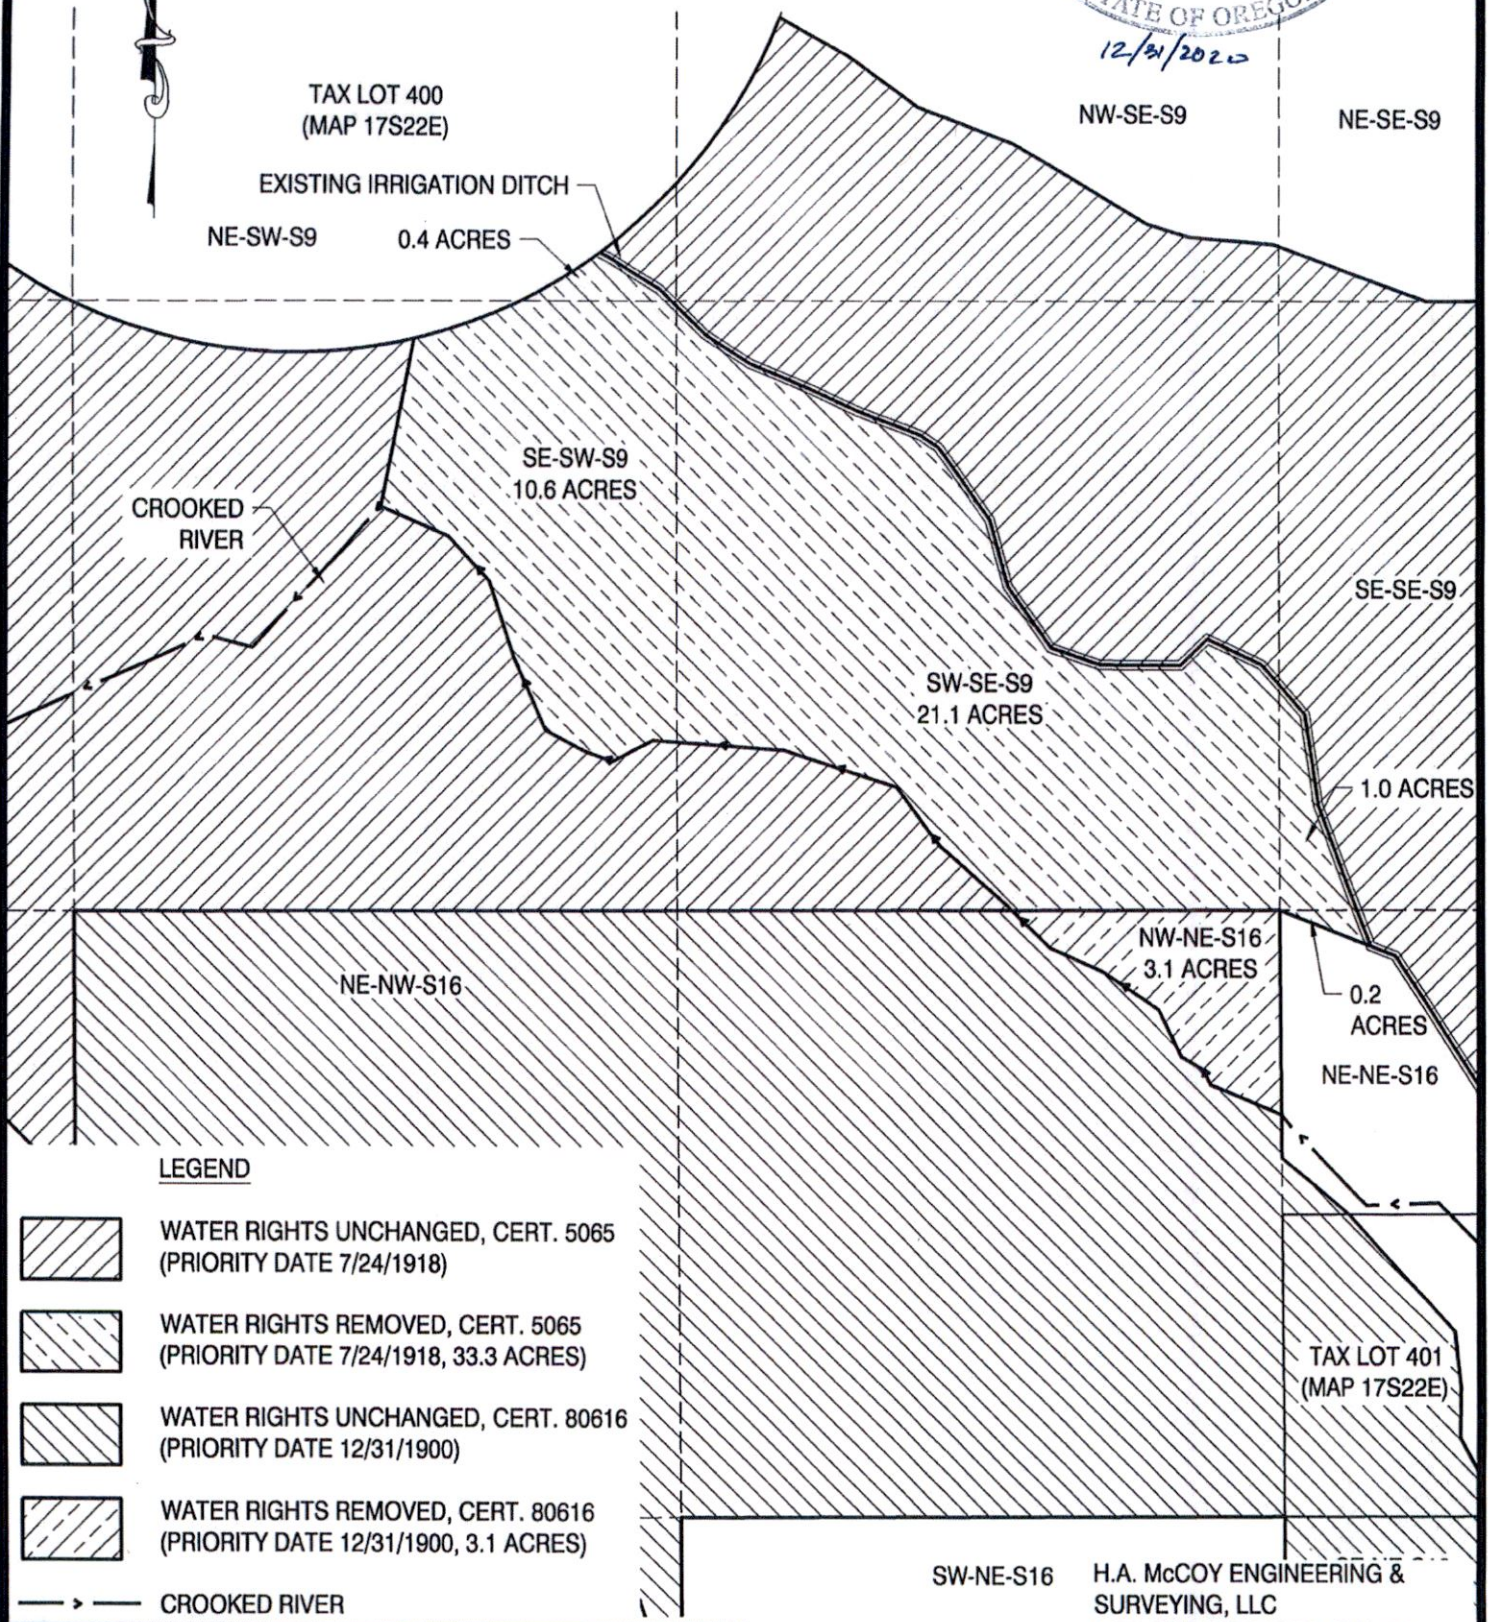

LEGEND

- WATER RIGHTS UNCHANGED, CERT. 5065 (PRIORITY DATE 7/24/1918)
- WATER RIGHTS REMOVED, CERT. 5065 (PRIORITY DATE 7/24/1918, 33.3 ACRES)
- WATER RIGHTS UNCHANGED, CERT. 80616 (PRIORITY DATE 12/31/1900)
- WATER RIGHTS REMOVED, CERT. 80616 (PRIORITY DATE 12/31/1900, 3.1 ACRES)

CROOKED RIVER

TWIN BUTTES RANCH WR TRANSFER

DESIGN: JJW	DATE: 11/9/2020	REV: HAM
-------------	-----------------	----------


SCALE: 1" = 400'

SW-NE-S16 H.A. McCOY ENGINEERING & SURVEYING, LLC
1180 SW LAKE ROAD, STE. 201
REDMOND, OR 97756
(541)923-7554

12549

WATER RIGHT TRANSFER APPLICATION MAP

SECTION 22
TOWNSHIP 17 SOUTH, RANGE 22 EAST, W.M.,
CROOK COUNTY, OREGON. NOVEMBER, 2020

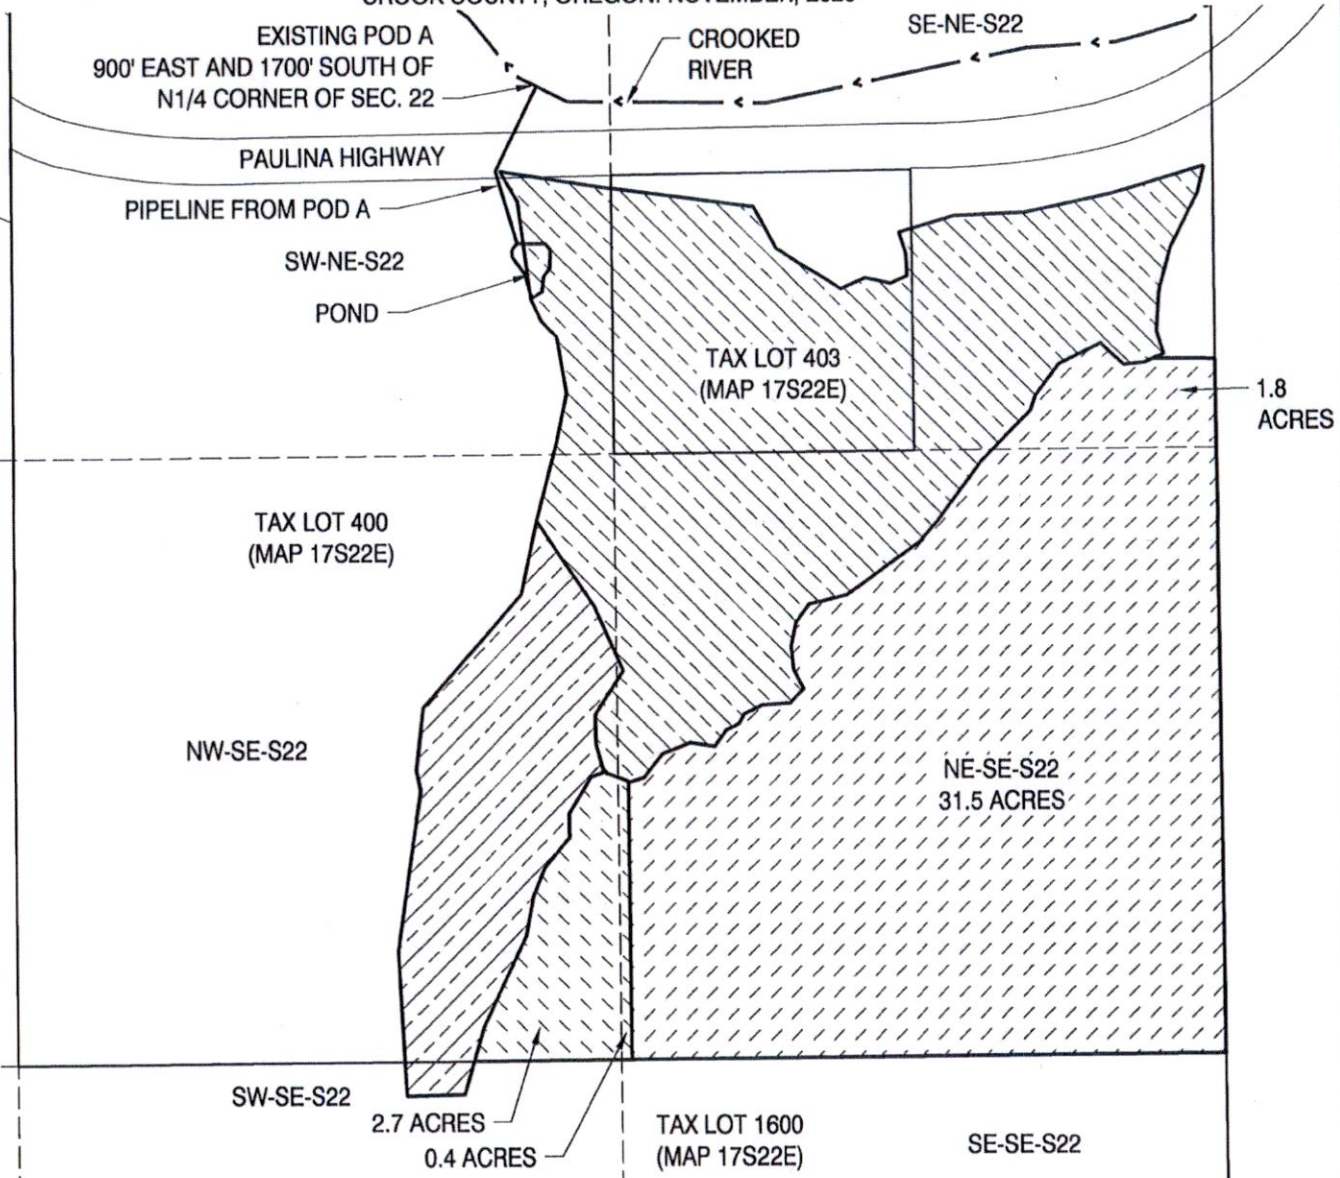

LEGEND

- WATER RIGHTS UNCHANGED, CERT. 89037 (PRIORITY DATE 12/31/1889)
- WATER RIGHTS UNCHANGED, CERT. 89037 (PRIORITY DATE 12/31/1889)
- WATER RIGHTS PROPOSED 33.3 ACRES (FROM CERT. 5065)
- WATER RIGHTS PROPOSED 3.1 ACRES (FROM CERT. 80616)

— > — CROOKED RIVER



H.A. MCCOY ENGINEERING & SURVEYING, LLC
1180 SW LAKE ROAD, STE. 201
REDMOND, OR 97756
(541)923-7554

TWIN BUTTES RANCH WR TRANSFER

DESIGN: JJW DATE: 11/9/2020 REV: HAM

SCALE: 1" = 400'