






**T22S R35E, WM  
HARNEY COUNTY, OR**



0 1,320  
Feet

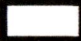1" = 1,320'

- POD
- Ditch
- - - - - Creek
-  POU IR 1907 Priority "OFF"
-  POU IR 1888 Priority "REMAINING"
-  Township
-  Section
- - - - - Quarter Quarter
-  Tax Lot

**POD Locations:**


**POD #1: 550 N, 490' W of S 1/4 Cor Sec 24**

**POD #2: 320' S, 590' W of N 1/4 Cor Sec 13**


RECEIVED

JAN 31 2022

OWRD

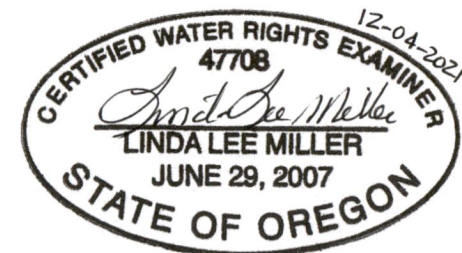

RENEWAL DATE 12/31/2022

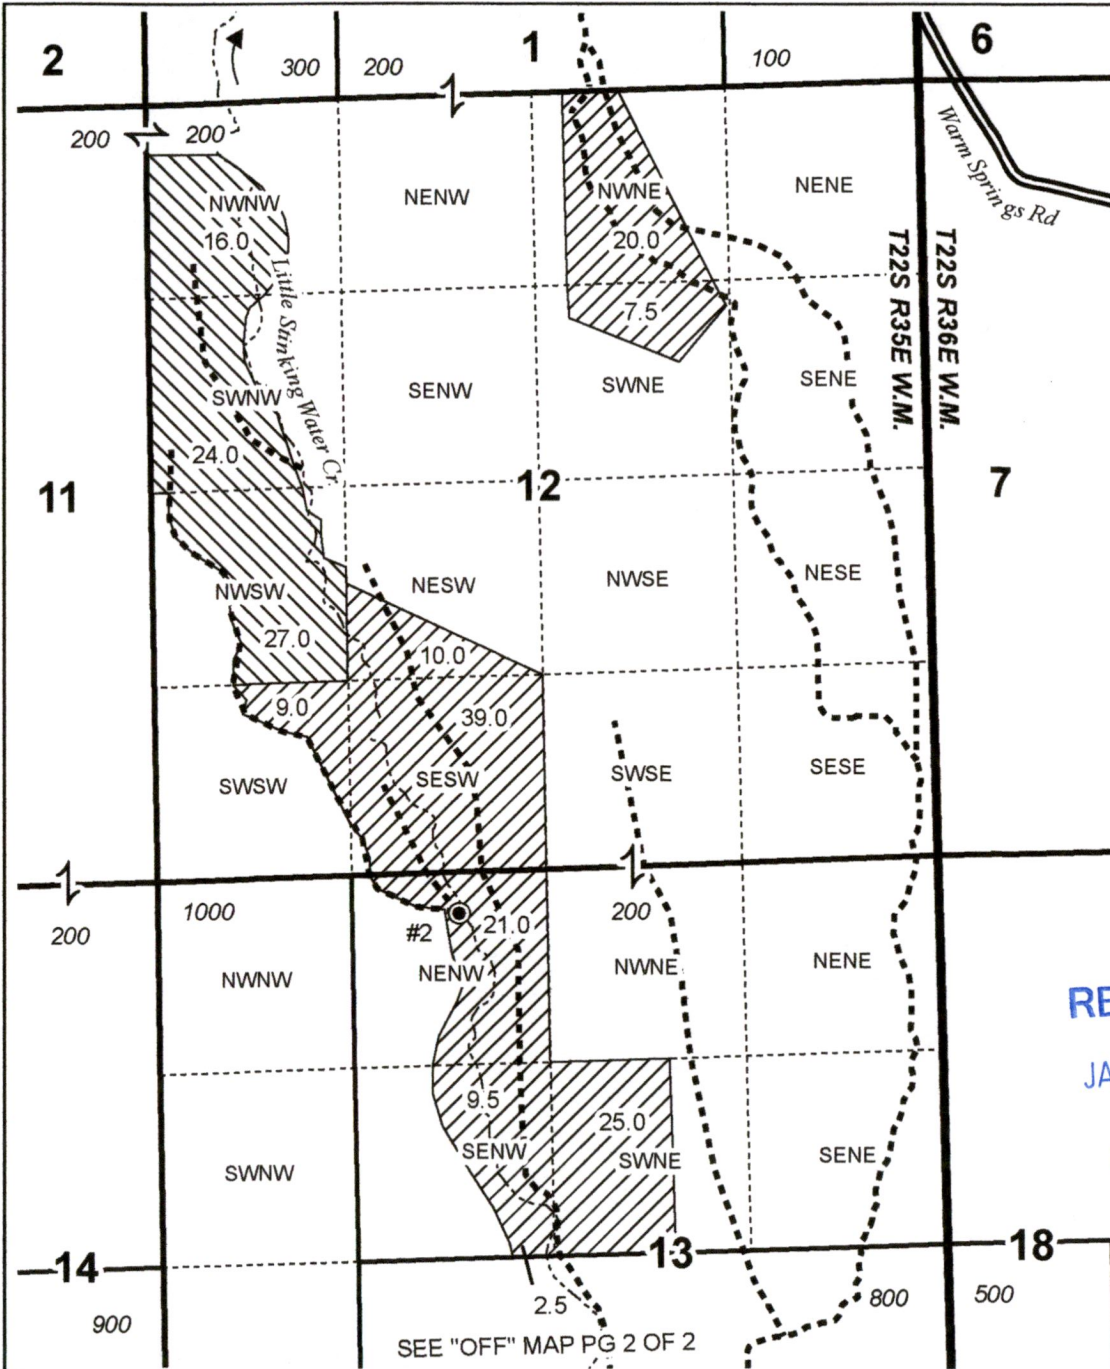

SEE "OFF" MAP PG 2 OF 2

**PERMANENT TRANSFER "OFF" MAP  
WILBER & SONS, LLC**

Date: 12/2/2021

C-6931

"OFF" MAP PG 1 OF 2

This map is not intended to provide legal dimensions or locations of property ownership lines.

**WATER RIGHT SERVICES, LLC**



PO BOX 1830, BEND, OR 97709

WWW.OREGONWATER.US CCB # 197121

johnshort@usa.com

541-389-2837

**T22S R35E, WM  
HARNEY COUNTY, OR**

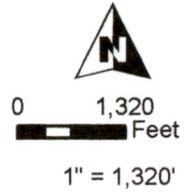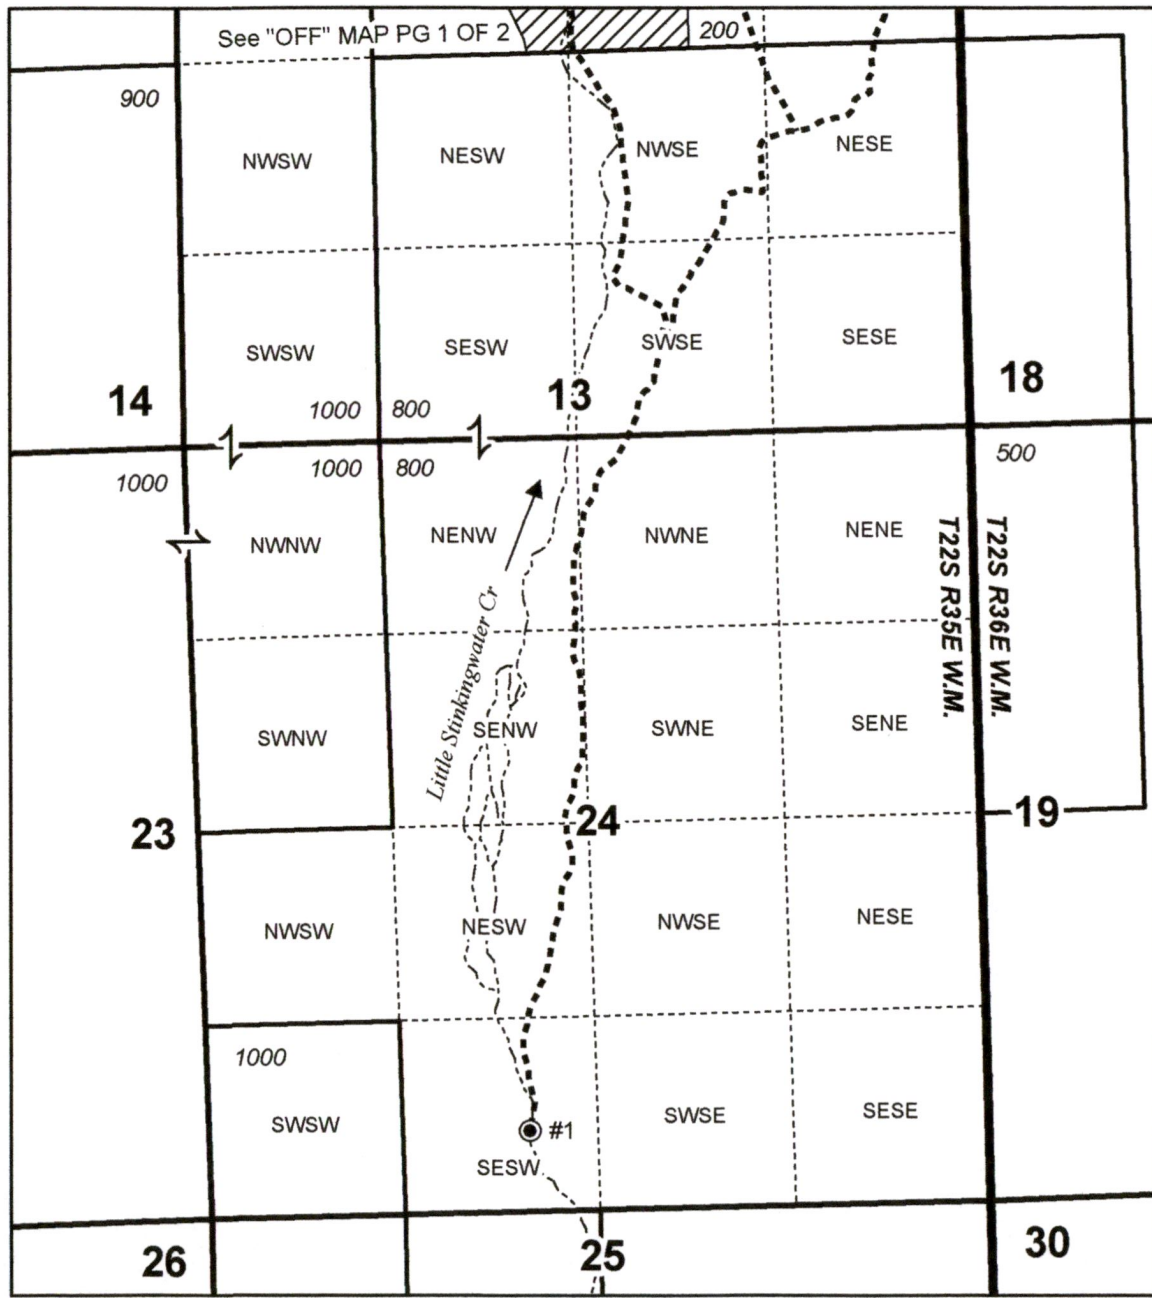

- POD
- Ditch
- - - - - Creek
- POU IR 1907 Priority "OFF"
- POU IR 1888 Priority "REMAINING"
- Township
- Section
- - - - - Quarter Quarter
- Tax Lot

**RECEIVED**  
**JAN 31 2022**

**POD Locations:** **OWRD**

**POD #1: 550 N, 490' W of S 1/4 Cor Sec 24**

**POD #2: 320' S, 590' W of N 1/4 Cor Sec 13**



RENEWAL DATE 12/31/2022


**PERMANENT TRANSFER "OFF" MAP  
WILBER & SONS, LLC**

Date: 12/2/2021 C-6931

**"OFF" MAP PG 2 OF 2**

This map is not intended to provide legal dimensions or locations of property ownership lines.

**WATER RIGHT SERVICES, LLC**  
PO BOX 1830, BEND, OR 97709  
**WWW.OREGONWATER.US** CCB # 197121  
johnshort@usa.com 541-389-2837

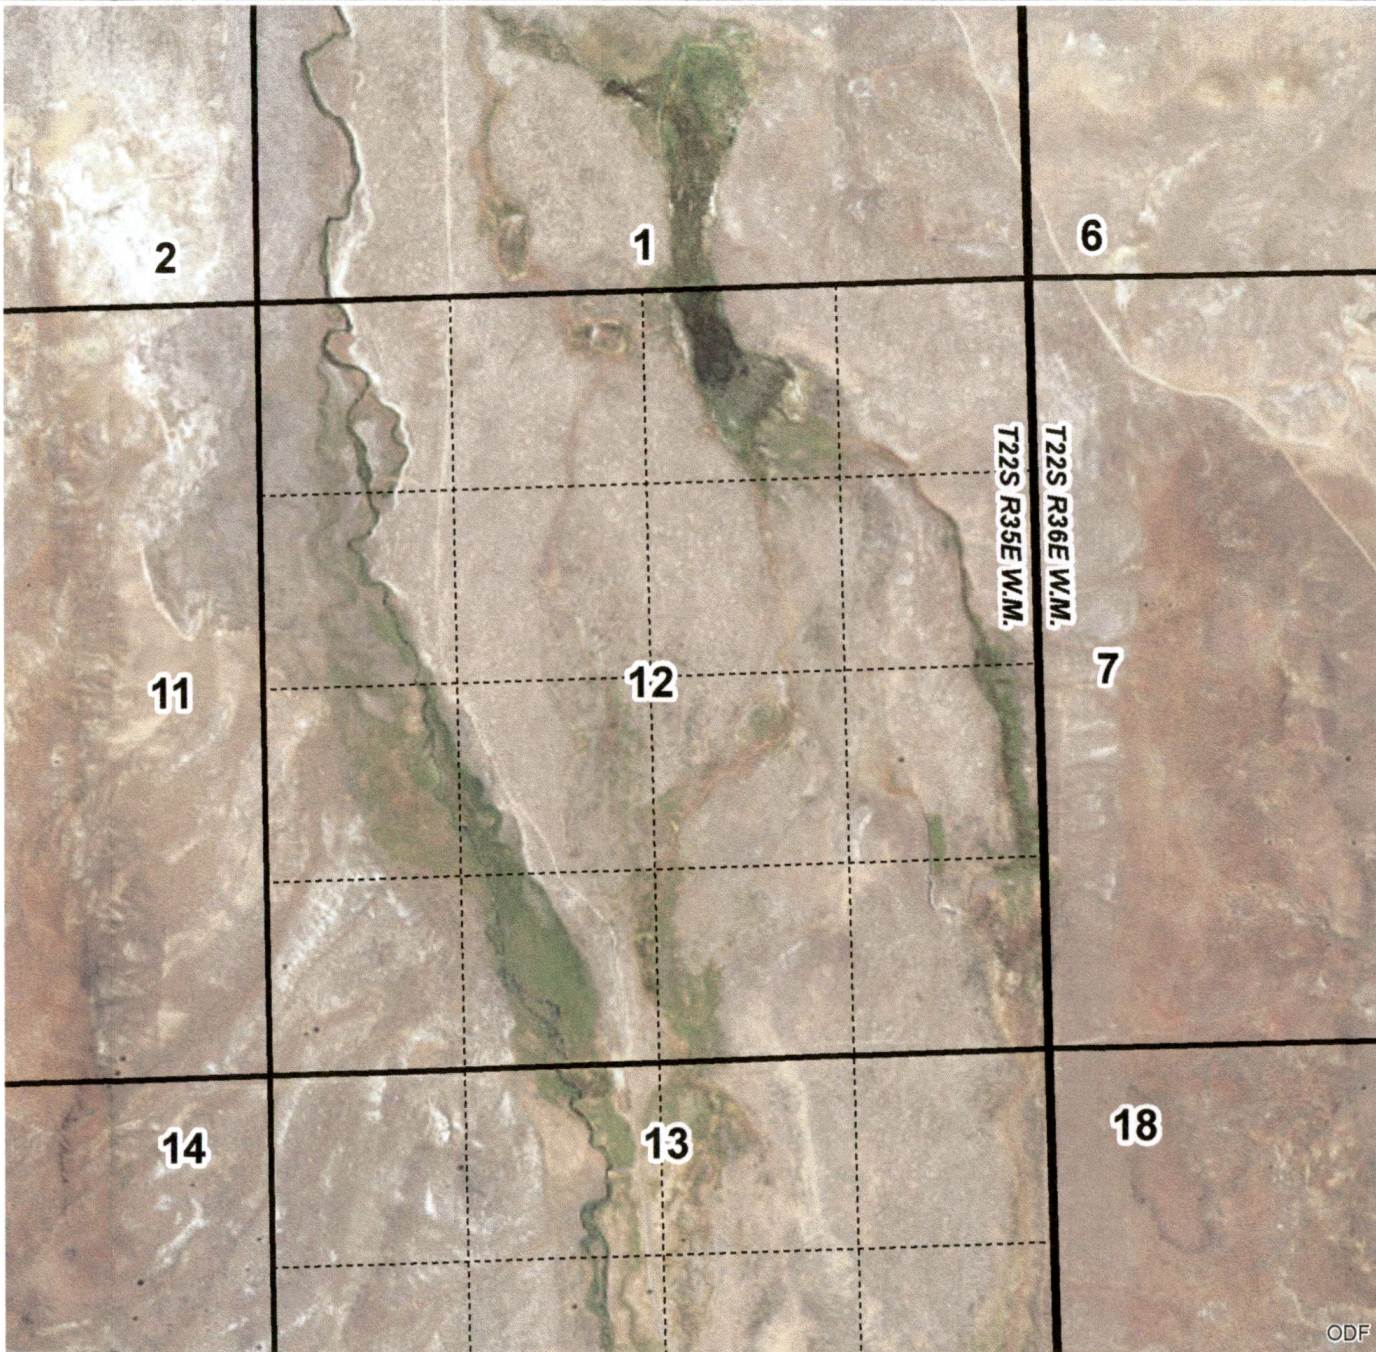

RECEIVED  
JAN 31 2022  
OWRD