


EXHIBIT "A"

SECTION 27
 TOWNSHIP 13 SOUTH, RANGE 8 EAST, W.M.
 JEFFERSON COUNTY

BLUE LAKE PROPERTIES LLC / CALDERA
 MARCH, 2020

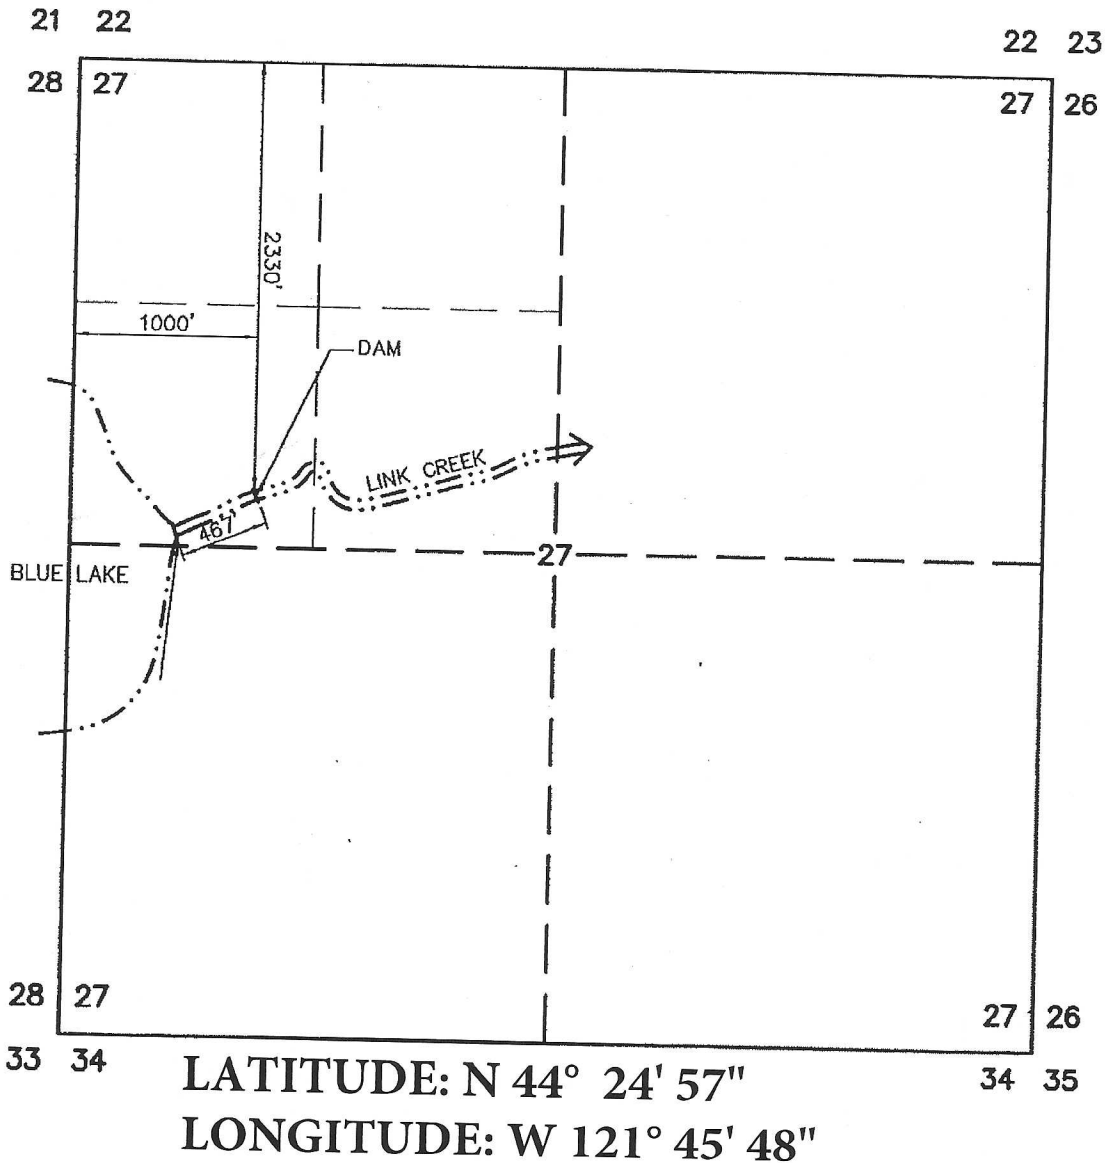

Bussard Engineering, LLC
 16 S.W. Colorado
 P.O. Box 268
 Bend, Oregon 97709
 (503) 389-4658 Fax (503) 388-5414


HYDROELECTRIC FACILITY
 LAKESHORE DEVELOPMENT CO.
 BLUE LAKE

DRAWN BY	CAH
CHECKED BY	JEB
SCALE	1"=1000'
DATE	5/25/99

SHEET NO.

EX. A

VICINITY MAP
BLUE LAKE
HYDROELECTRIC FACILITY

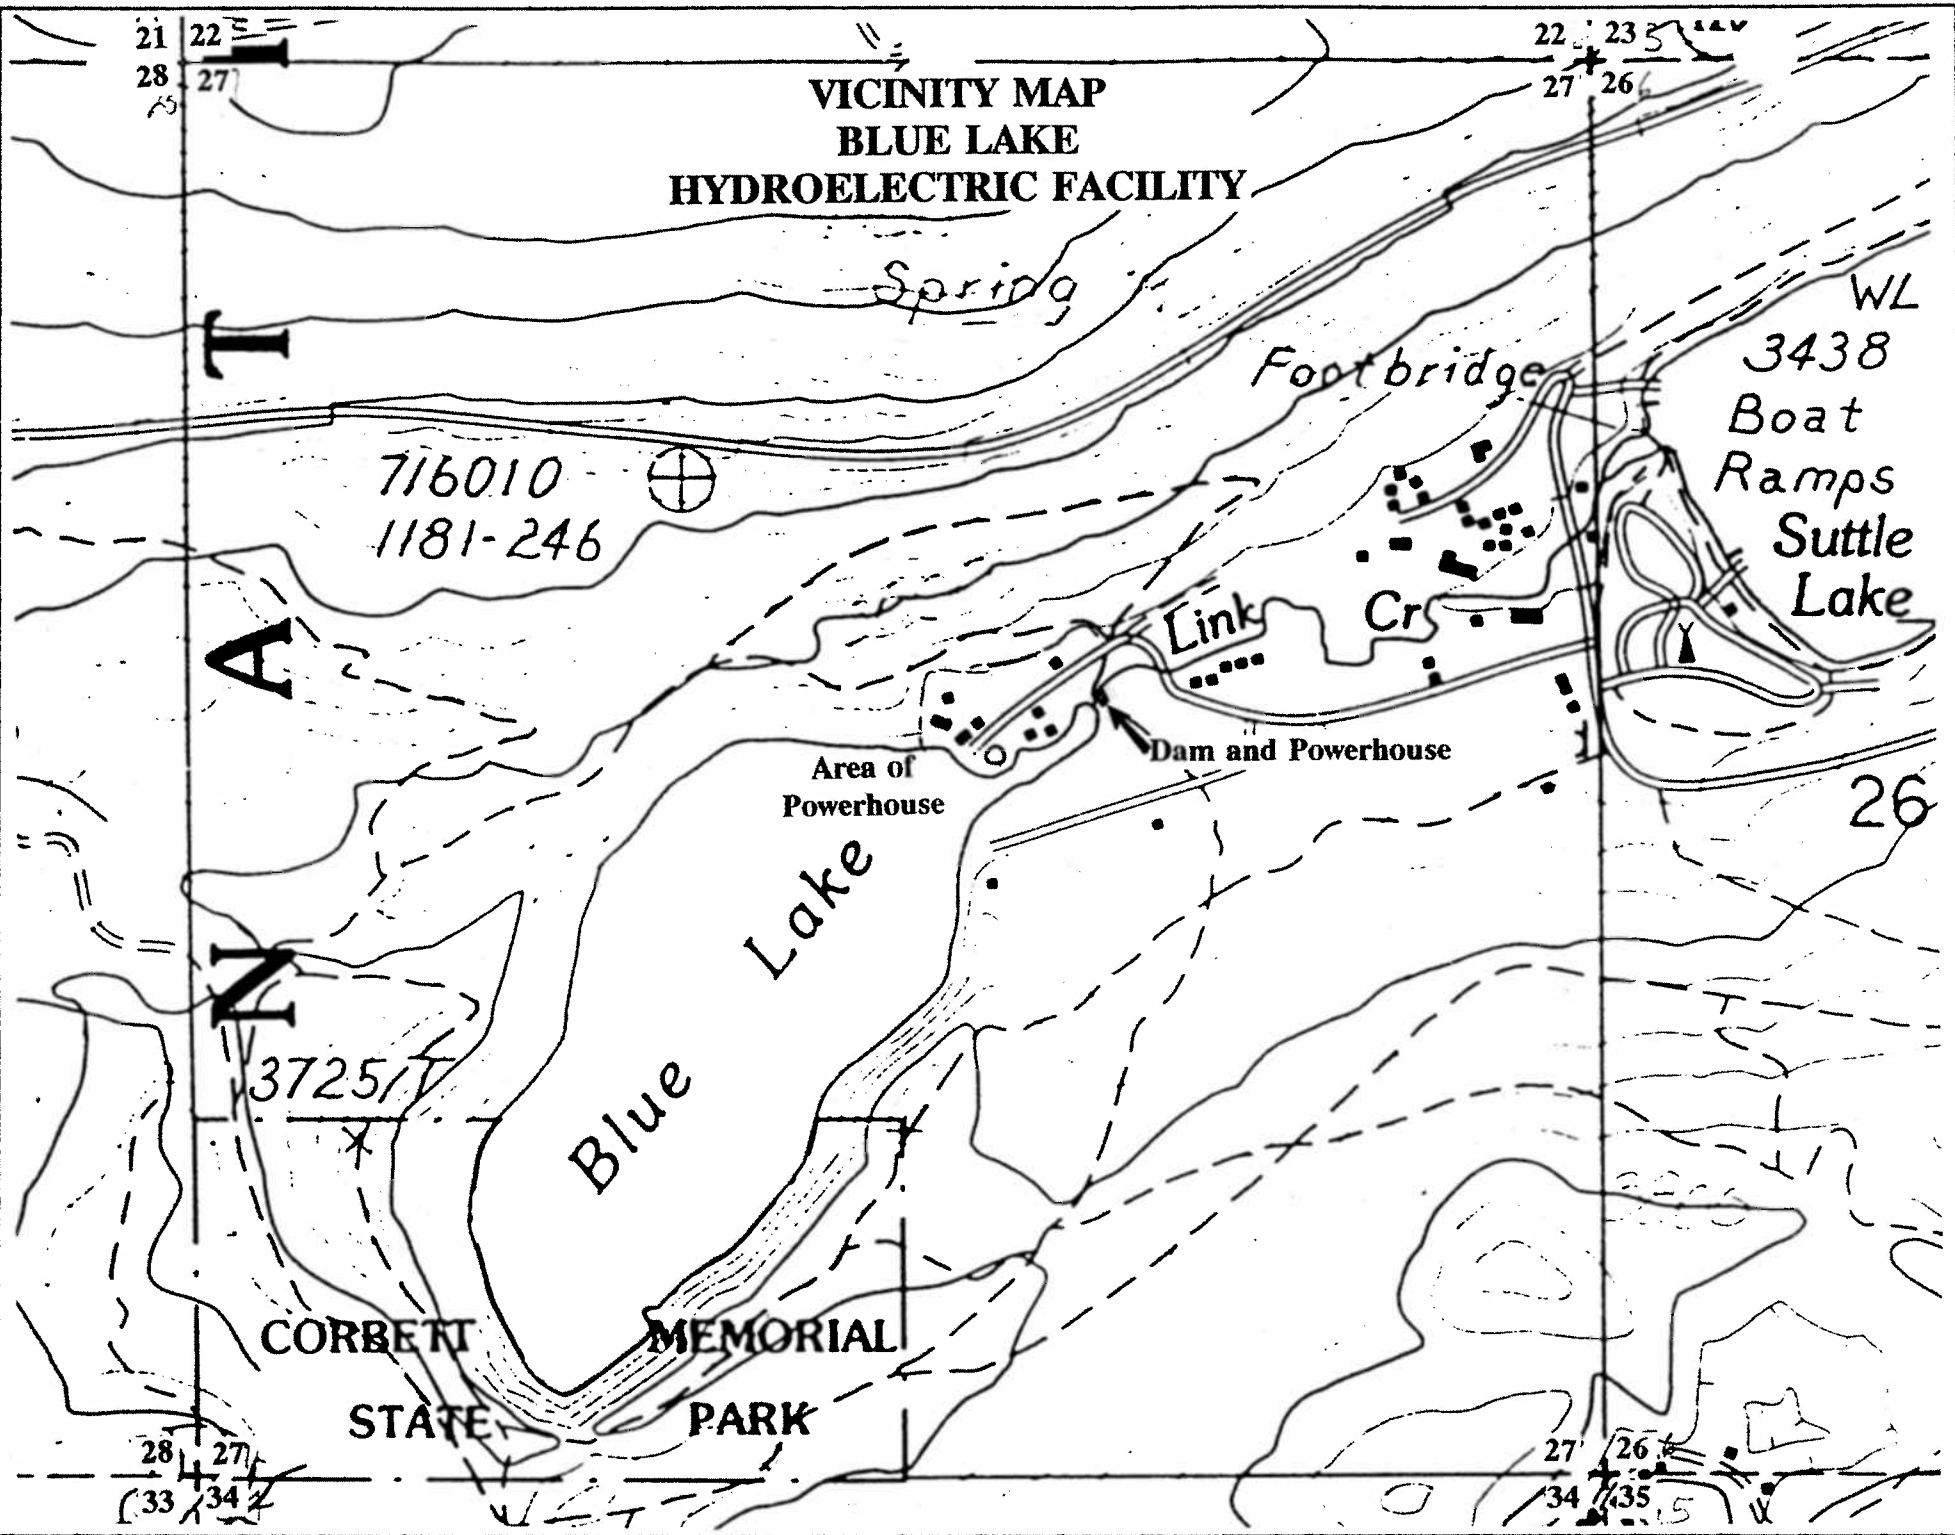

21 22
28 27

22 23
27 26

716010
1181-246

A

N

3725

CORBETT
STATE
MEMORIAL
PARK

28 27
33 34

27 26
34 35

Spring

Footbridge

WL
3438
Boat
Ramps
Suttle
Lake

Link Cr

Area of
Powerhouse

Dam and Powerhouse

Blue
Lake

26