



Map accompanying application for permit
to appropriate water for domestic supply and
irrigation purposes. Sec. 16 T2S R2E W.M.
Clackamas County, Oregon.

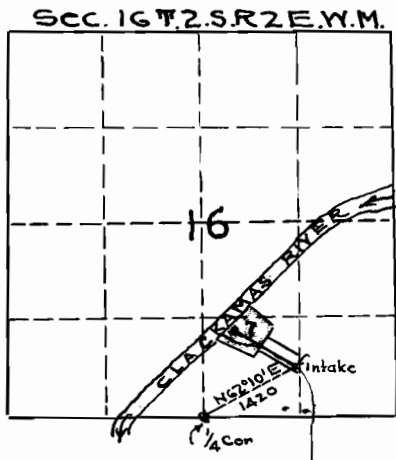

DETAIL MAP
Scale 1 inch = 200 ft.

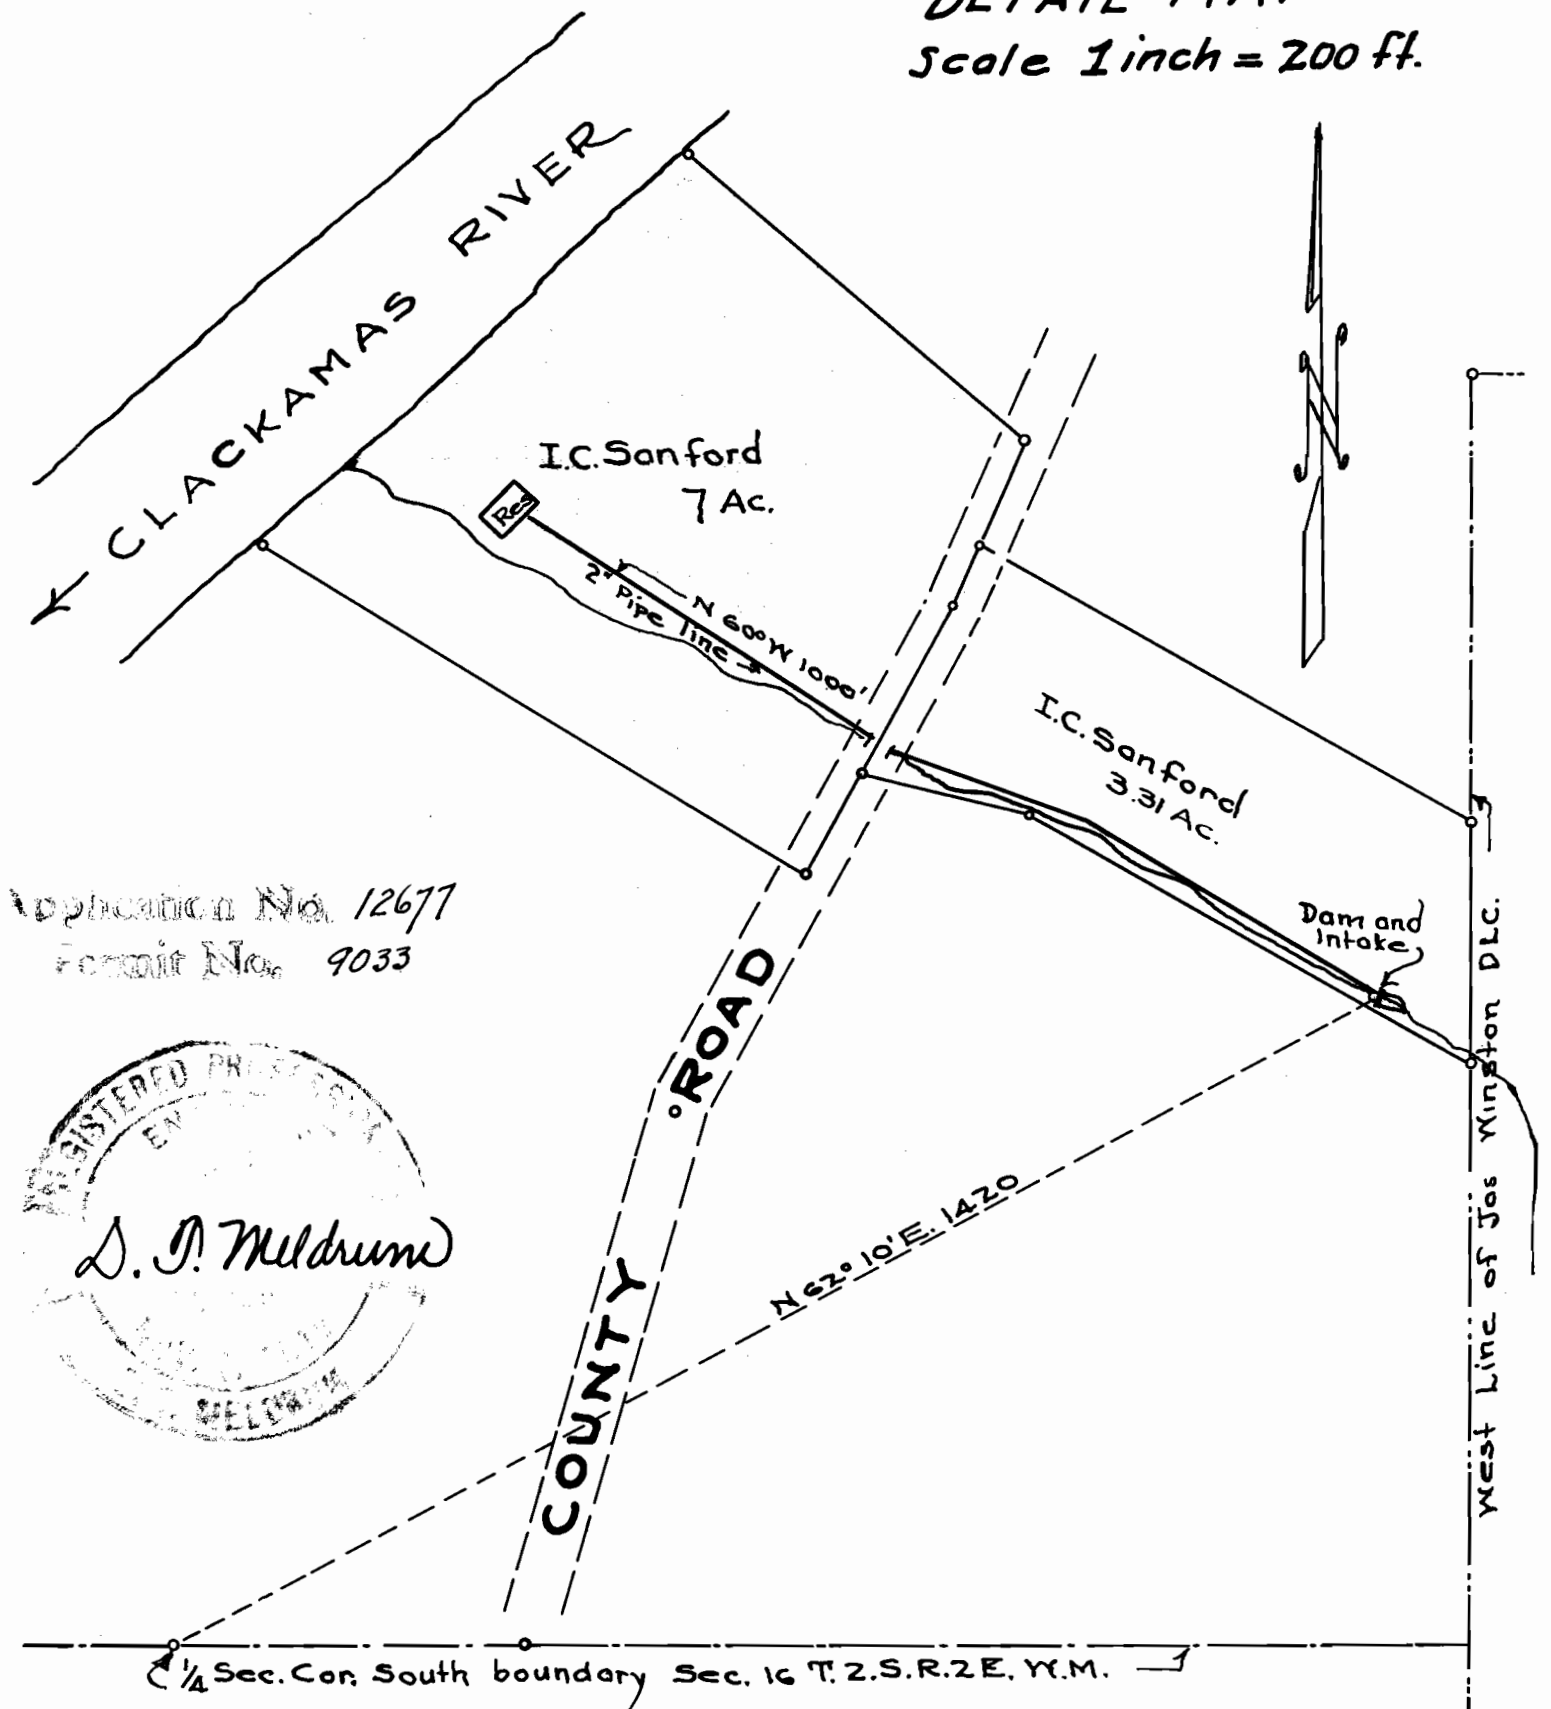

Application No. 12677
Permit No. 9033



1/4 Sec. Con. South boundary Sec. 16 T. 2. S. R. 2 E. W. M.