


**Application for an Allocation of Conserved Water**  
 Certificates 53090 and 66607

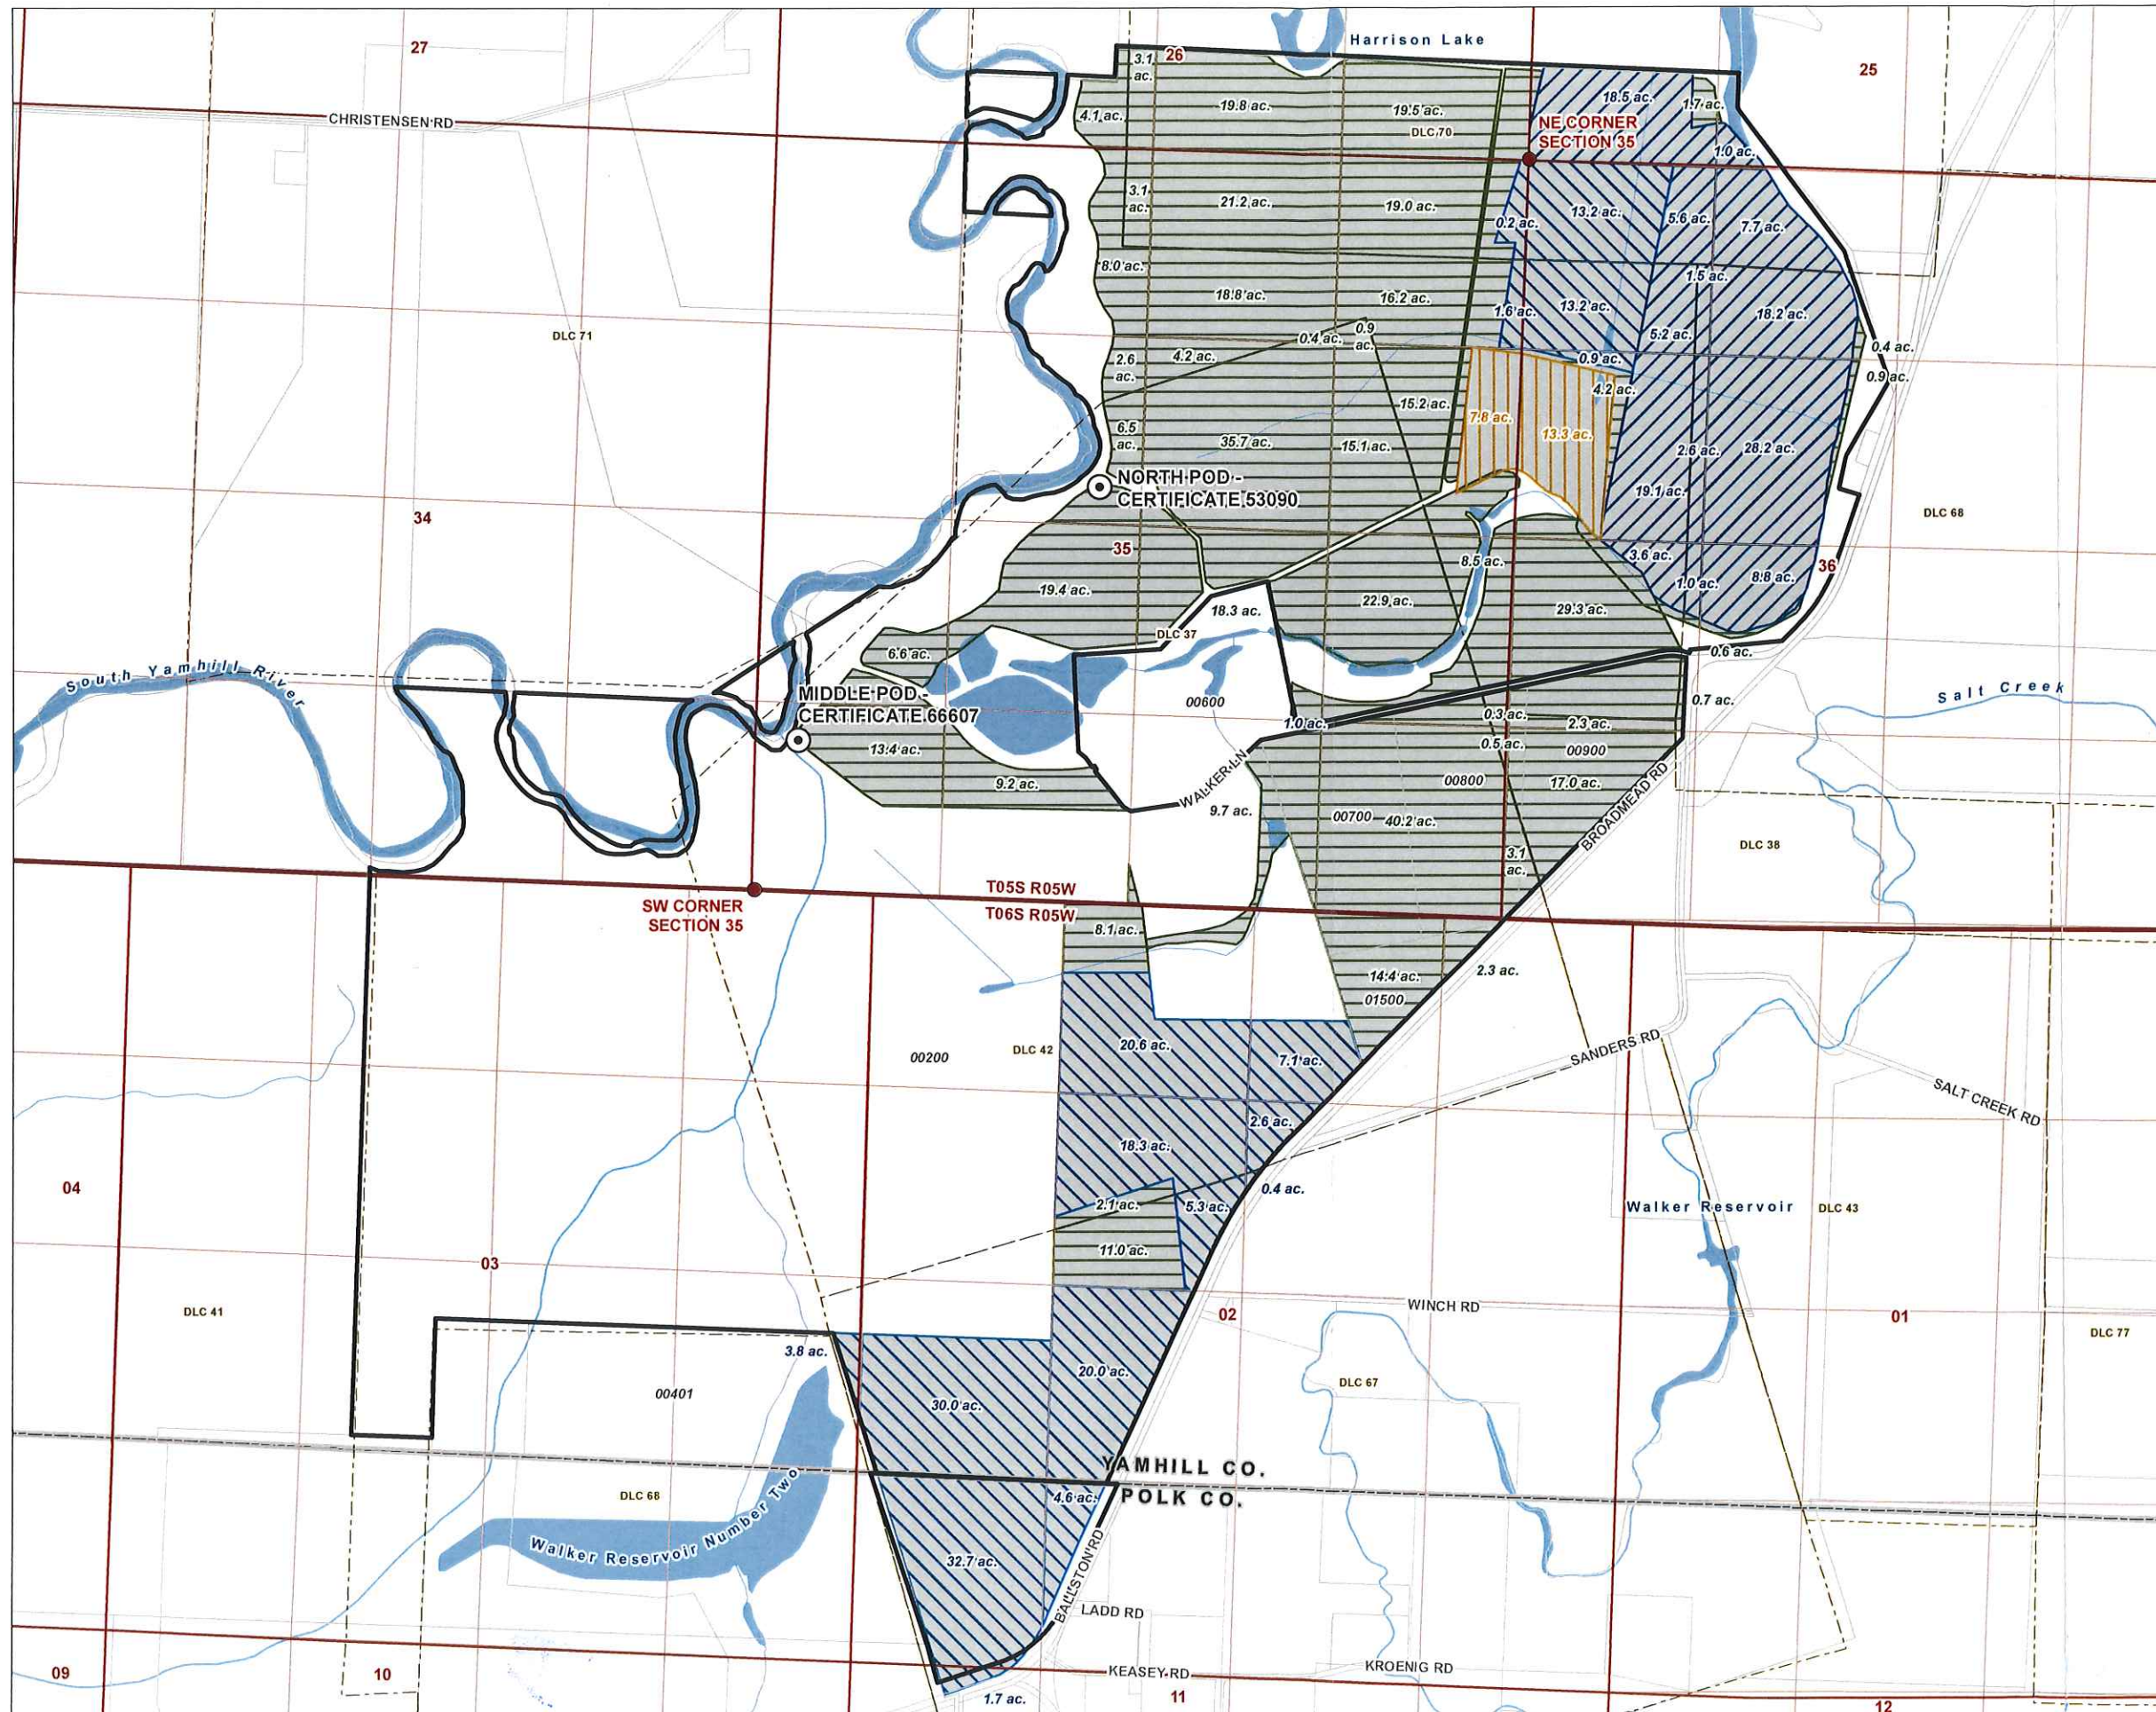


**LEGEND**

- Point of Diversion (POD)
- Certificate 53090: To be Included in the Allocation of Conserved Water
- Certificate 66607: Portion to be Included in the Allocation of Conserved Water
- Certificate 66607: Portion Not Included in the Allocation of Conserved Water
- Proposed New Out-of-Stream Use: Irrigation

**All Other Features**


- Amity Property
- County Line
- Tax Lot
- Donation Land Claim (DLC)
- Watercourse
- Waterbody

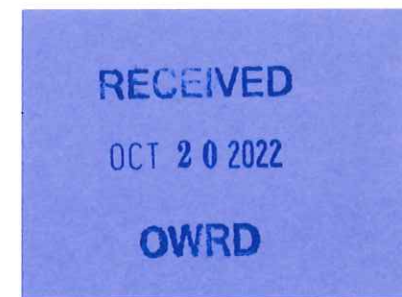

**LOCATION DESCRIPTION**

**North POD**  
 Located 2360 feet South and 2950 feet West from NE corner of Section 35, Township 5 South, Range 5 West (W.M.)

**Middle POD**  
 Located 1050 feet North and 300 feet East from SW corner of Section 35, Township 5 South, Range 5 West (W.M.)

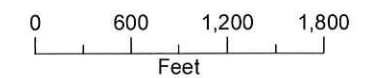

Date: August 4, 2022  
 Data Sources: Maxar Photo 2019, ESRI, BLM, Yamhill Co., Polk Co., UGSG

