


Acquisition Plan, Y 122034, Central Point Source, Emap001, COB001, D005-COBU, Canal Project, 10/15/10, P23, Bradshaw, unad, w/annex


 
 

LEGEND

- Point of Diversion (POD)
- Government Lot (GL)
- Donation Land Claim (DLC)
- Tax Lot
- Watercourse
- Waterbody


Claim of Beneficial Use Addendum Map
City of Central Point
Point of Diversion Map 1

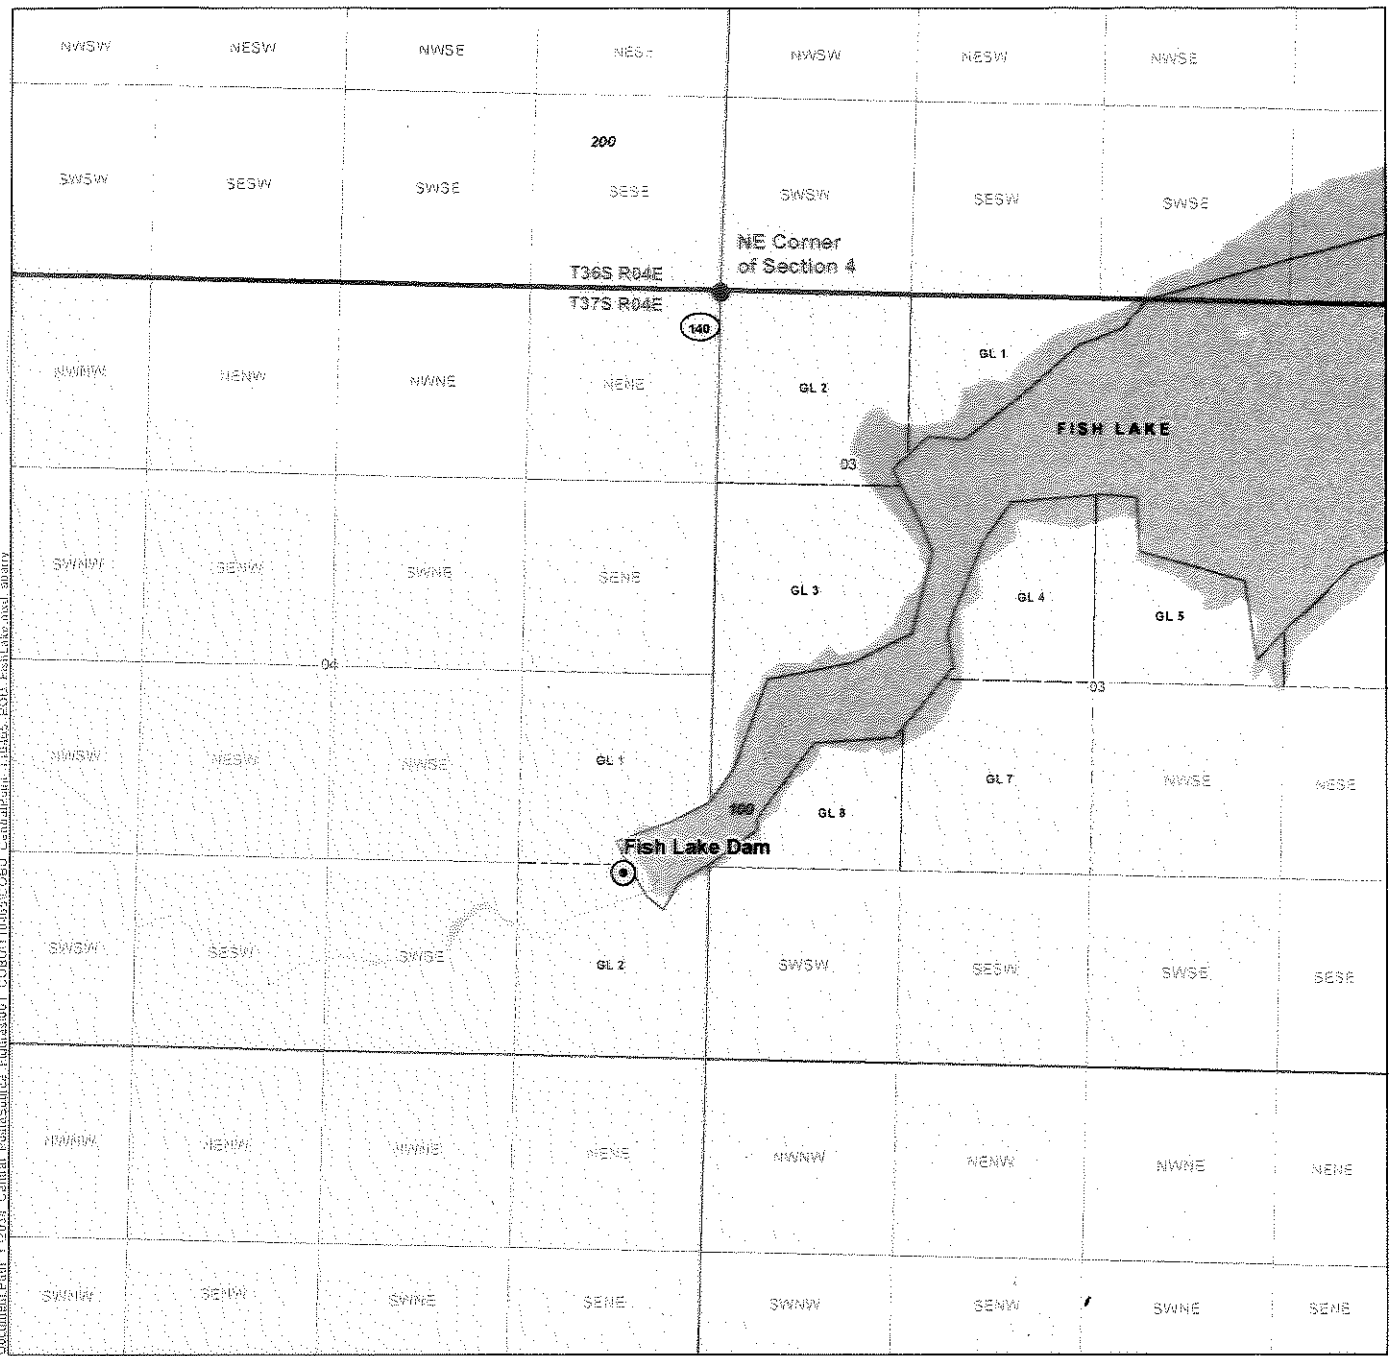





Document Path: Y:\2013_Central Point\Source_Figures\01_COB01_10405_V08_CentralPoint_10405_POD_FishLake.mxd

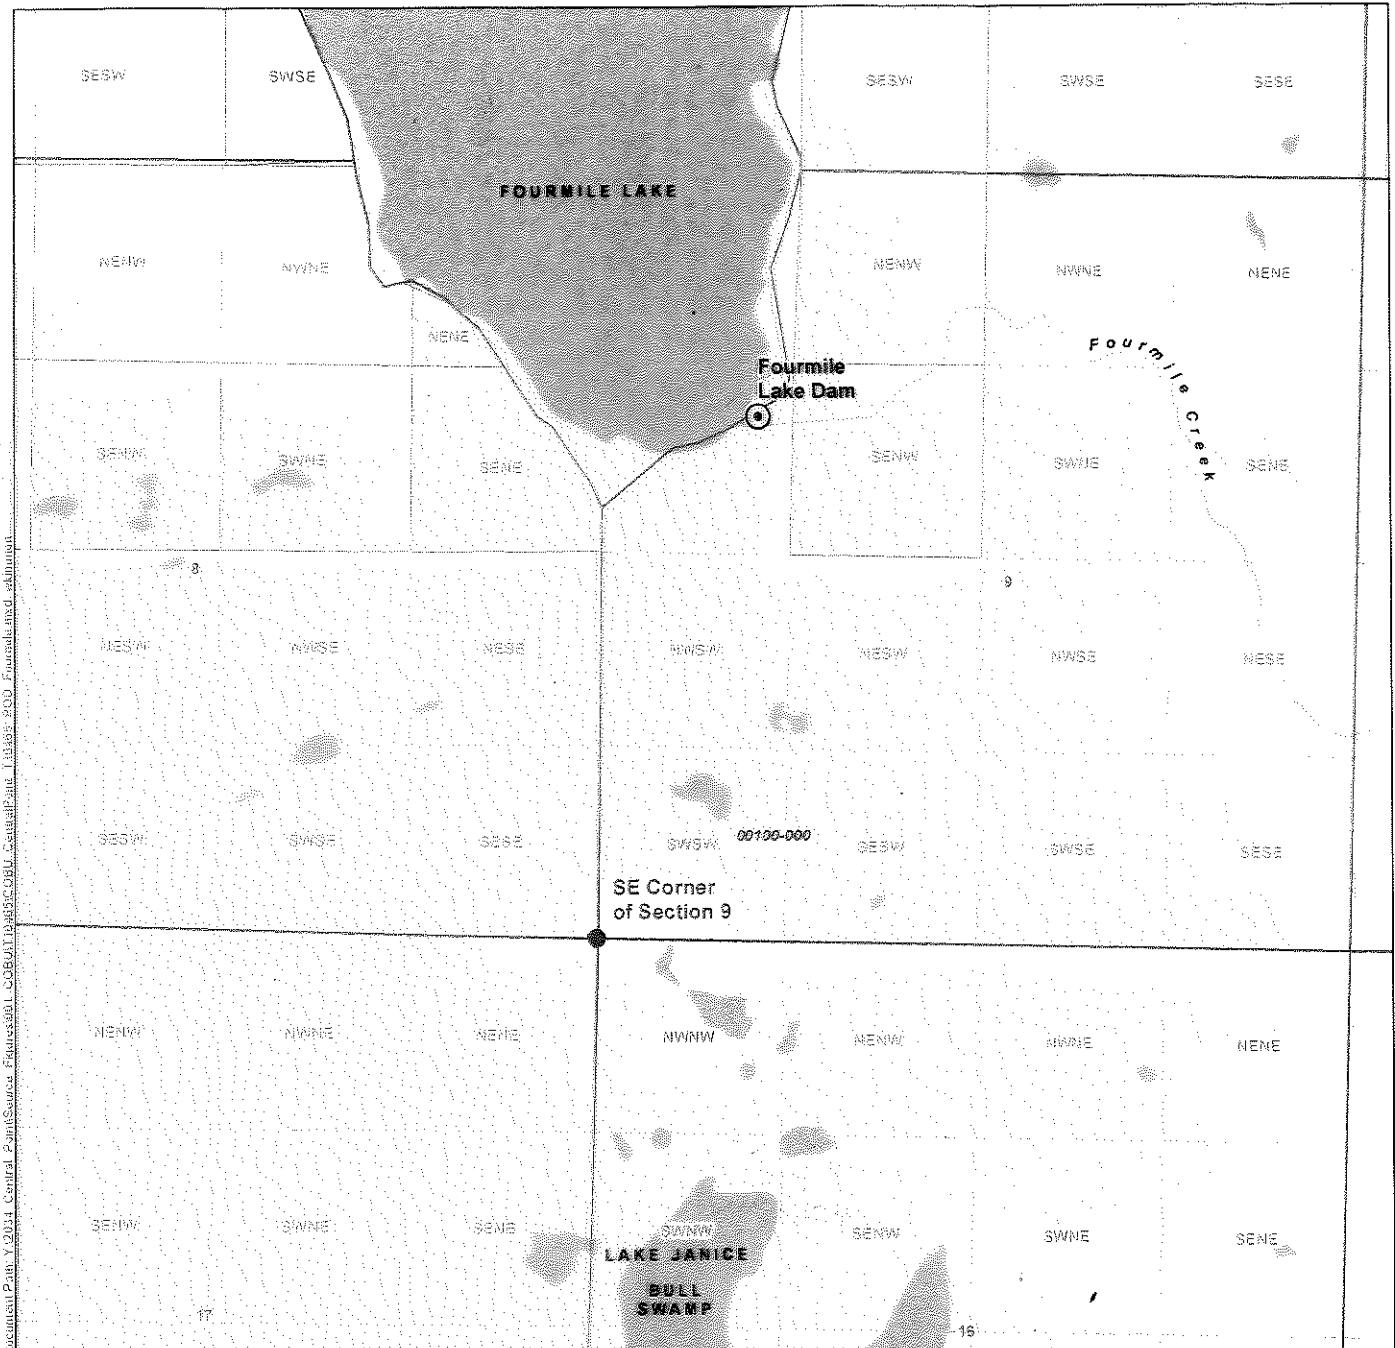- LEGEND**
-  Point of Diversion (POD)
 -  Government Lot (GL)
 -  Tax Lot
 -  Watercourse

**Claim of Beneficial Use Addendum Map
City of Central Point
Point of Diversion Map 2**




Document Path: Y:\2024 Central Point\Source Files\9001-0000\T10465-000 Central Point T10465 250 Fourmile and addendum

- LEGEND**
-  Point of Diversion (POD)
 -  Tax Lot
 -  Watercourse
 -  Waterbody

Claim of Beneficial Use Addendum Map
City of Central Point
Point of Diversion Map 3

T-10465

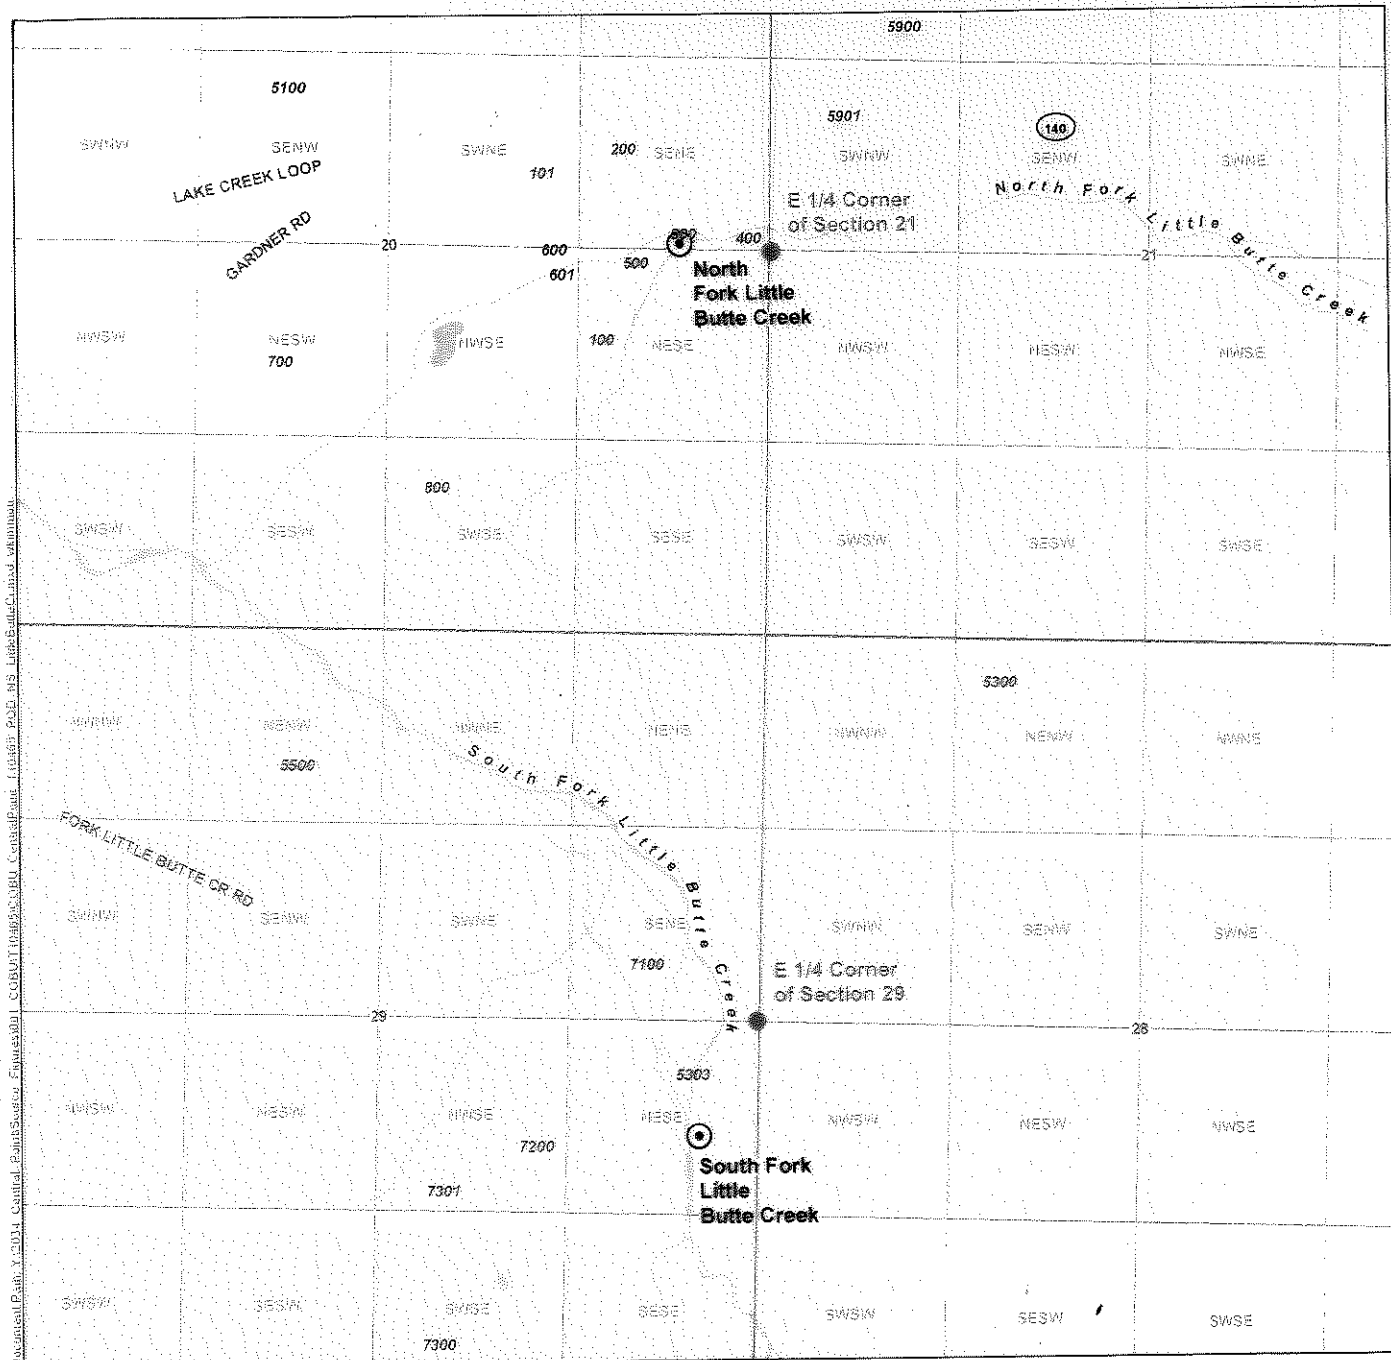

Document Path: Y:\2014 Central Point\Sector Files\53031_COBUT\Map\53031_CentralPoint_POD_140_LikeSaleCleared.dwg

LEGEND


- Point of Diversion (POD)
- Tax Lot
- Watercourse
- Waterbody

Claim of Beneficial Use Addendum Map
City of Central Point
Point of Diversion Map 4





RECEIVED

T-10465

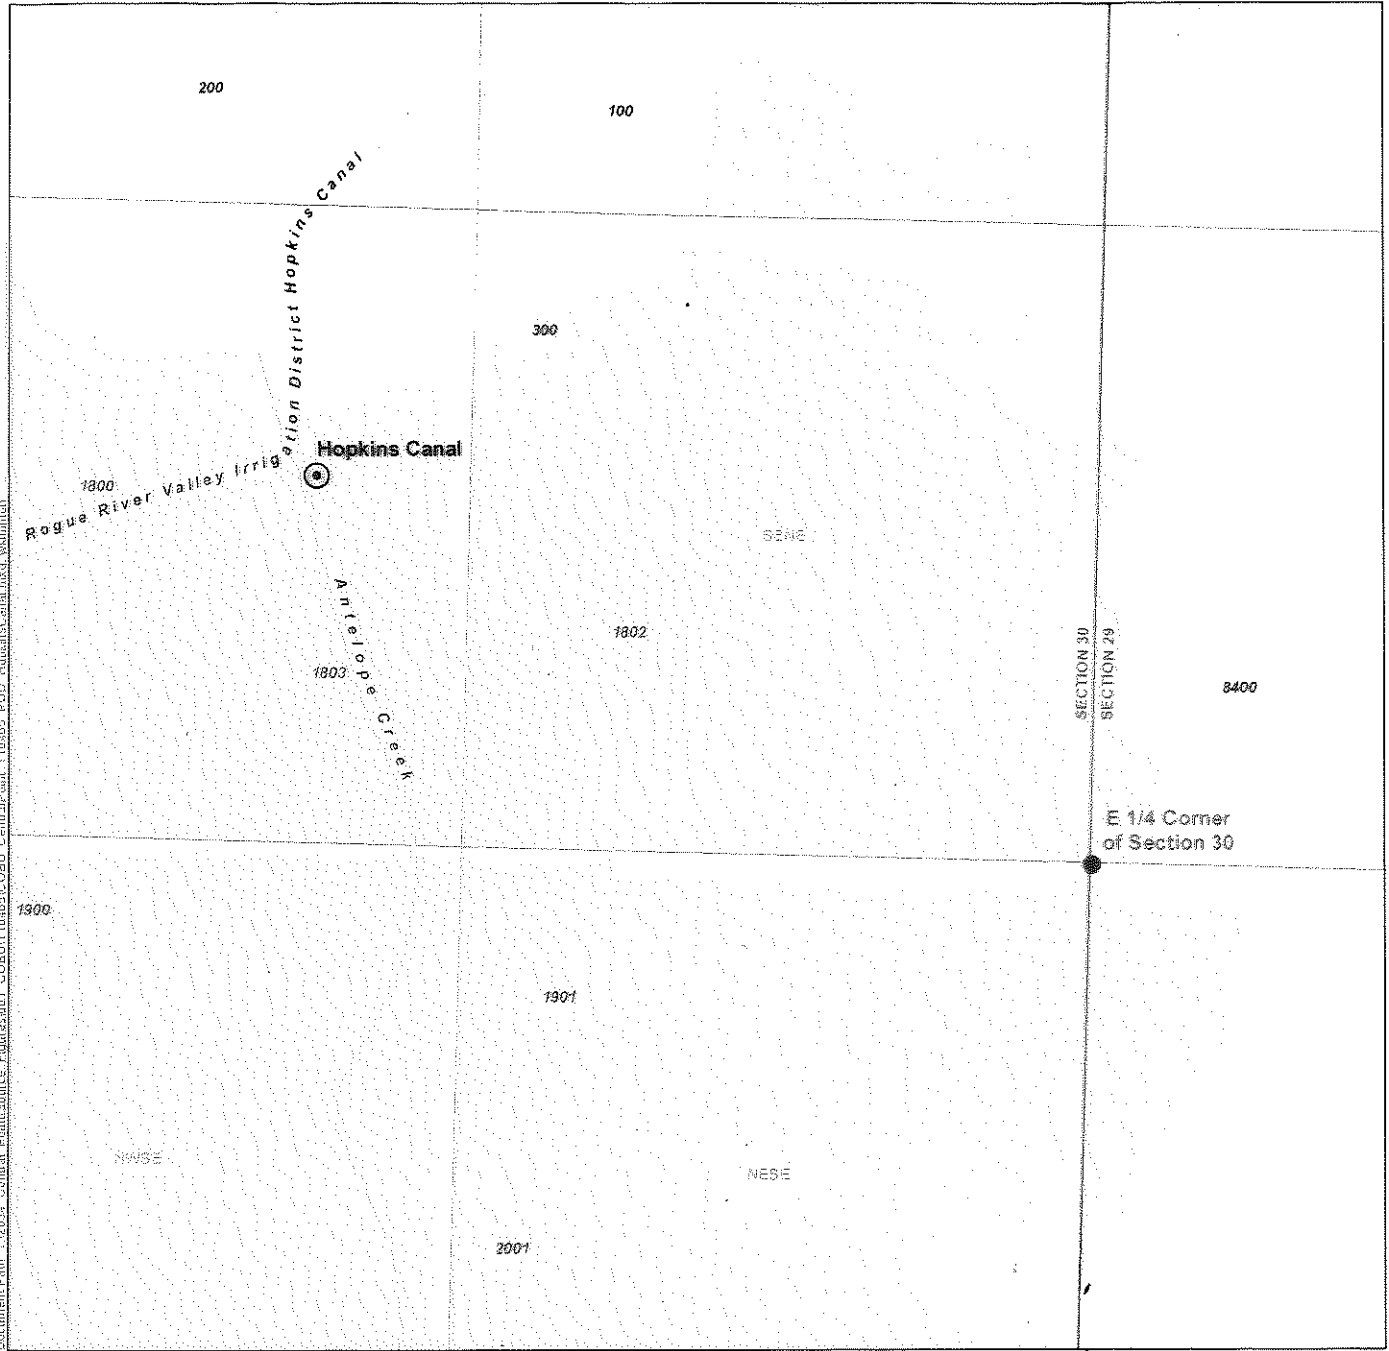
Jackson County



Document Path: Y:\2034 - Central Point\Banks, Frances\01 - COBUT\1853\COBUT - Hopkins Canal\POD - 1853 - P.O.D. Hopkins Canal\POD - 1853 - P.O.D. Hopkins Canal.dwg, 1/1/2014

 - LEGEND**
-  Point of Diversion (POD)
 -  Tax Lot
 -  Watercourse
 -  Waterbody

**Claim of Beneficial Use Addendum Map
City of Central Point
Point of Diversion Map 5**

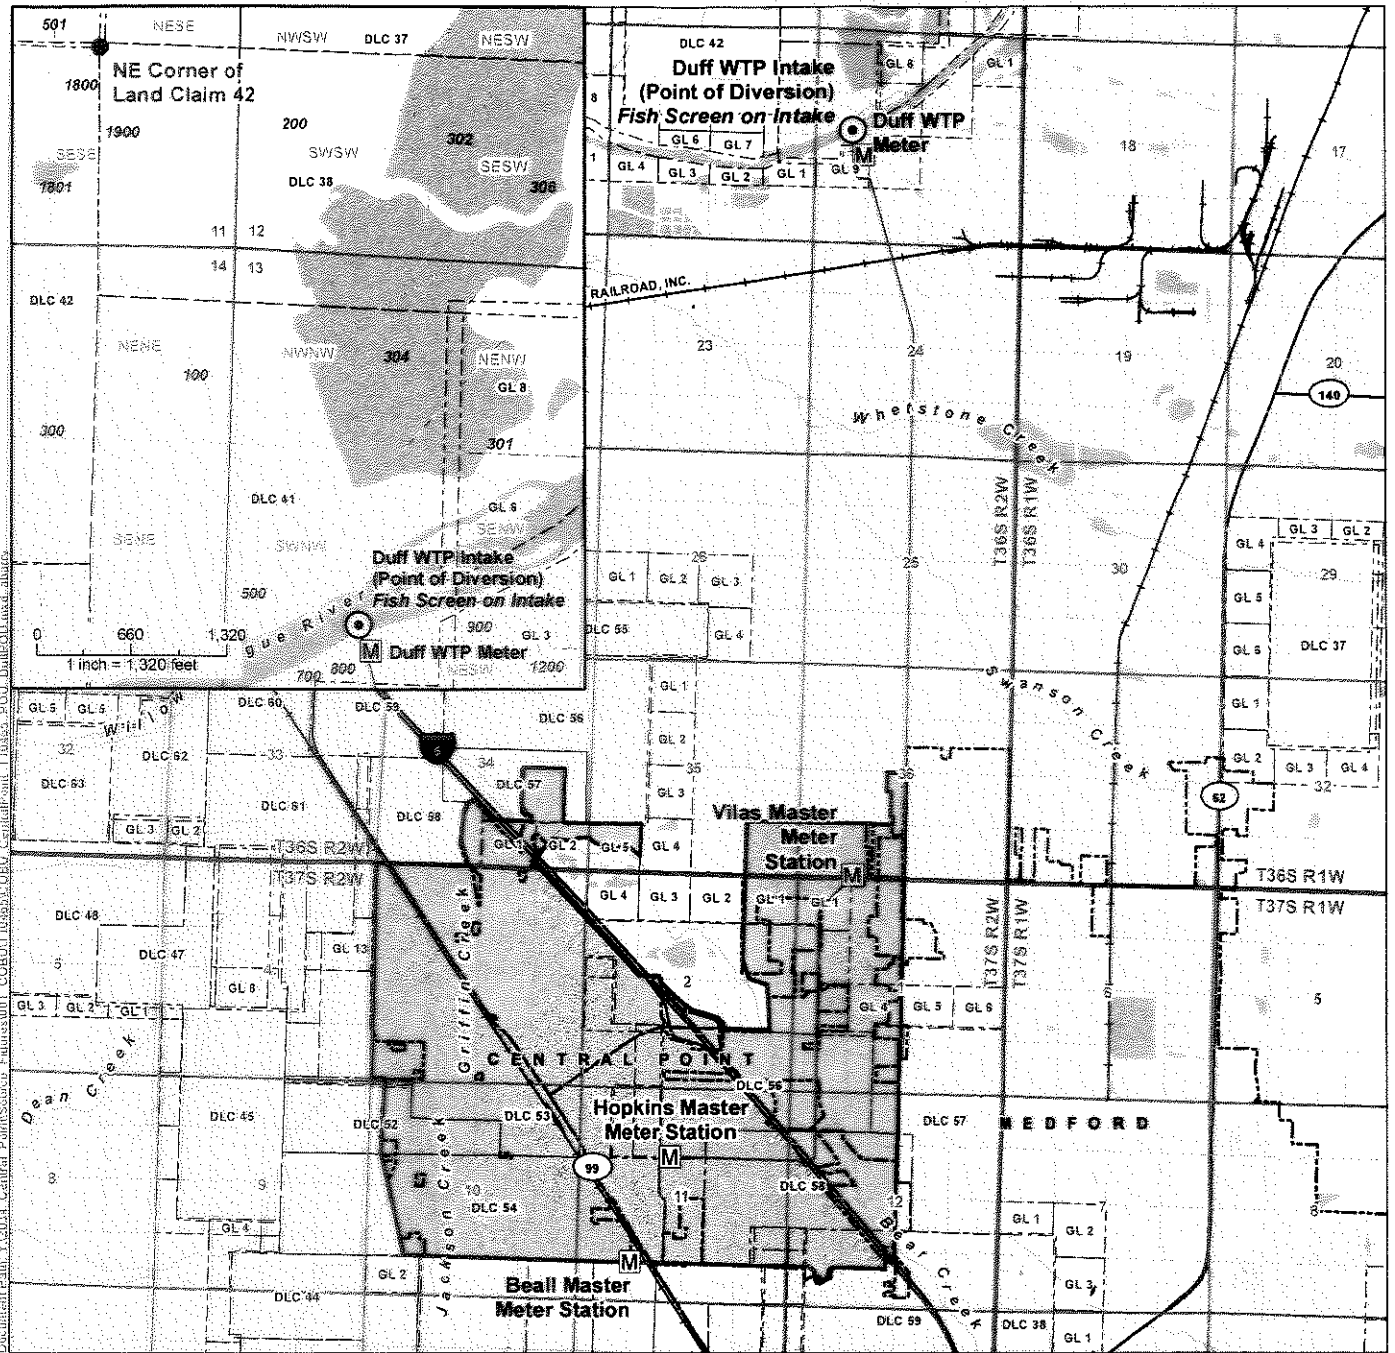

- LEGEND**
- Point of Diversion (POD)
 - Meter Location
 - Conveyance
 - Place of Use (POU)
 - Tax Lot
 - Major Road
 - Railroad
 - Watercourse

**Claim of Beneficial Use Addendum Map
City of Central Point
Place of Use and Duff WTP Intake Point of Diversion Map**