


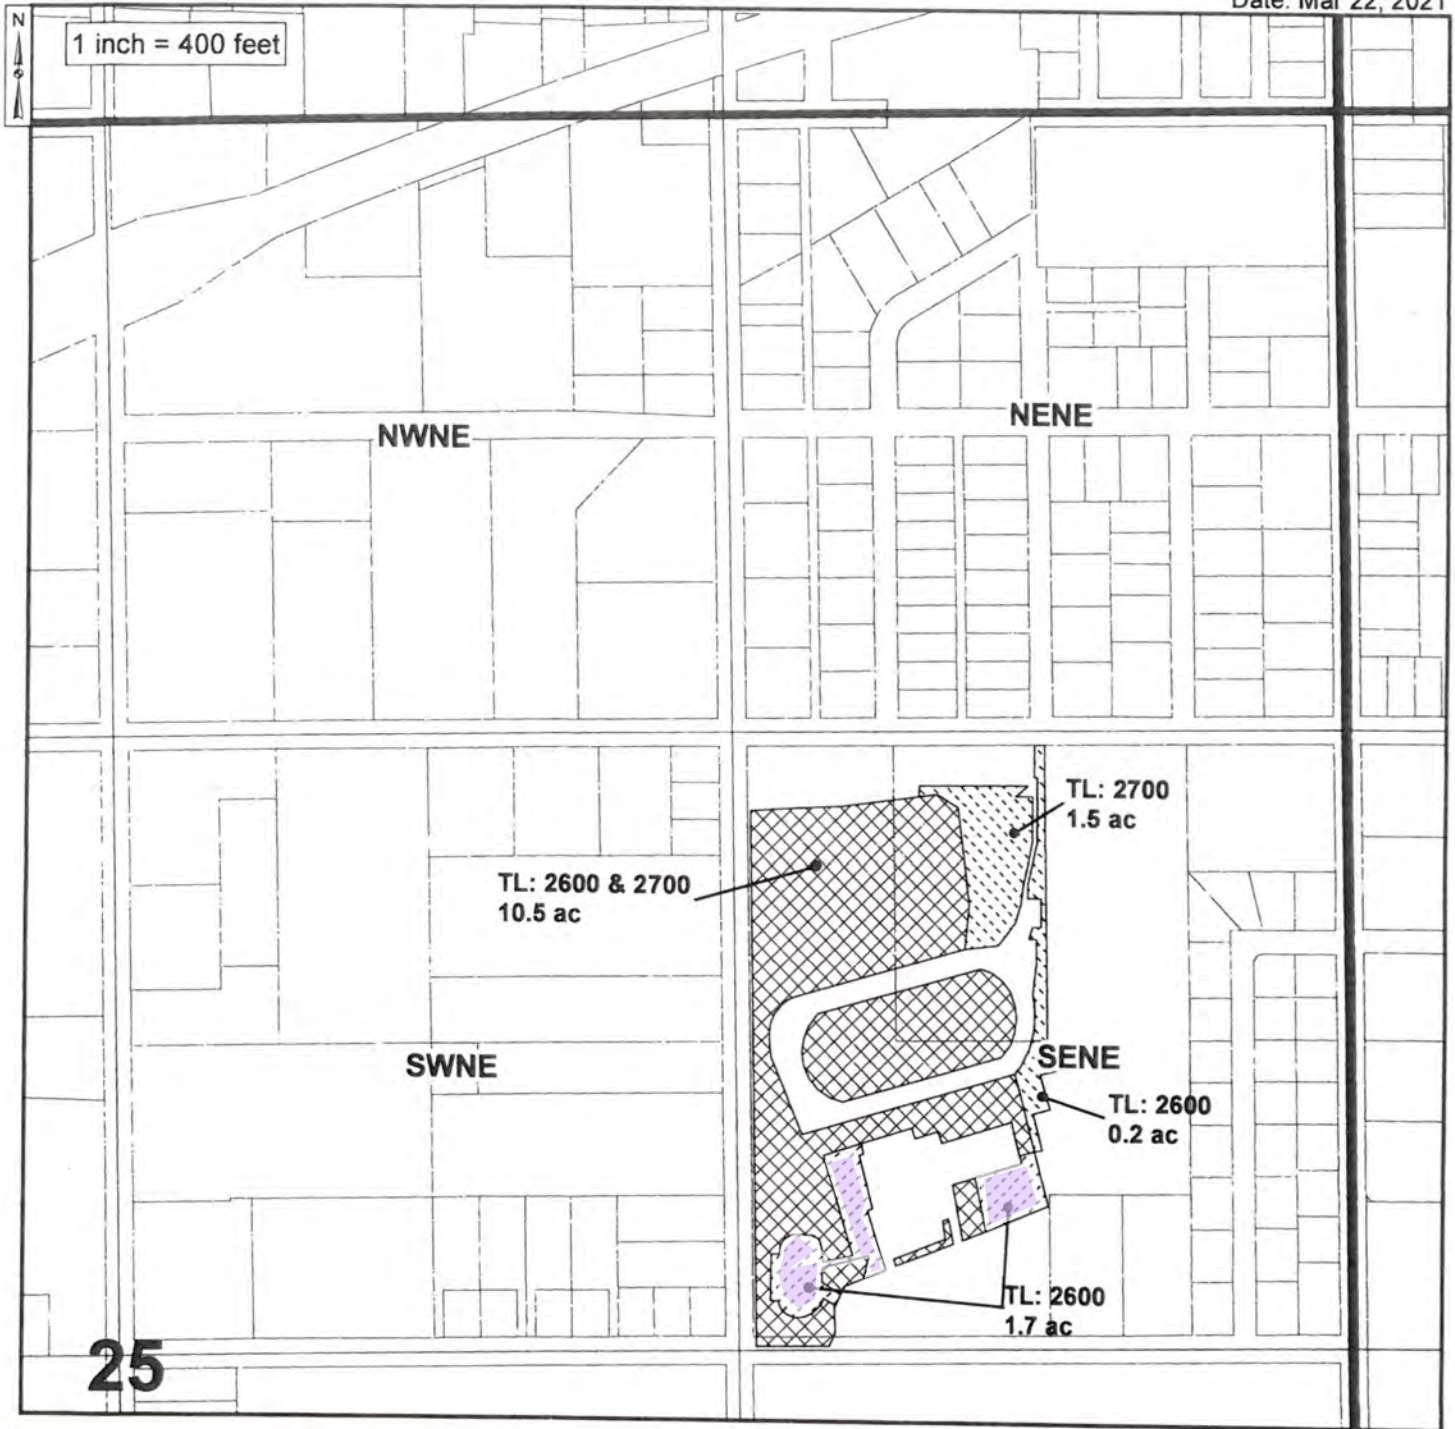

2021 NOTICE OF PERMANENT TRANSFER  
 TOWNSHIP 5 NORTH, RANGE 26 EAST, WILLAMETTE MERIDIAN  
 West Extension Irrigation District - Morrow County


RECEIVED  
 APR 08 2022

OWRD

Date: Mar 22, 2021



-  Authorized Place of Use G-9504 OFF LANDS  
1.7 acres in SE/NE Sec. 25, T5N R26E, W.M.
-  Proposed Place of Use G-9504  
1.7 acres in SE/NE Sec. 25, T5N R26E, W.M.

-  Remaining Water Right G-9504  
8.8 acres in SE/NE Sec. 25, T5N R26E, W.M.

13969



THE PURPOSE OF THIS MAP IS TO IDENTIFY THE LOCATION OF THE WATER RIGHT. IT IS NOT INTENDED TO PROVIDE INFORMATION RELATED TO THE LOCATION OF PROPERTY OWNERSHIP BOUNDARY LINES.

29509


T. 5N., R. 26E., W.M.

RECEIVED

APR 08 2022

OWRD

SE 1/4 NE 1/4 SEC. 25  
SCALE 1" = 400'

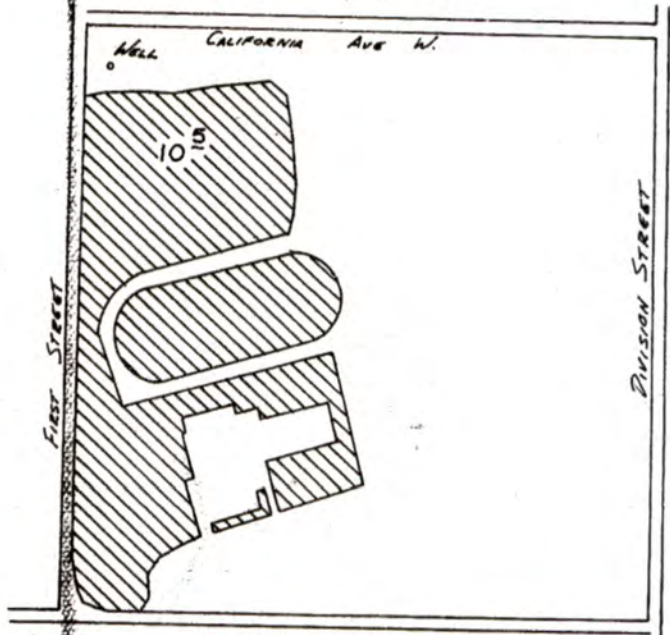

Well located 1220' N. + 1240' W. FROM E 1/4 COR SEC 25

**FINAL PROOF SURVEY**  
UNDER

Application No. **G:9847**. Permit No. **G:9504**.  
IN NAME OF

**MORROW COUNTY SCHOOL DIST.**


Surveyed 10-26 1985, by Z. L. Church

AS 9847-PA 10/27/83

PERMANENT DISTRICT TRANSFER  
TOWNSHIP 5 NORTH, RANGE 27 EAST, WILLAMETTE MERIDIAN  
West Extension Irrigation District - Morrow County

OWRD

Date: Apr 20, 2021

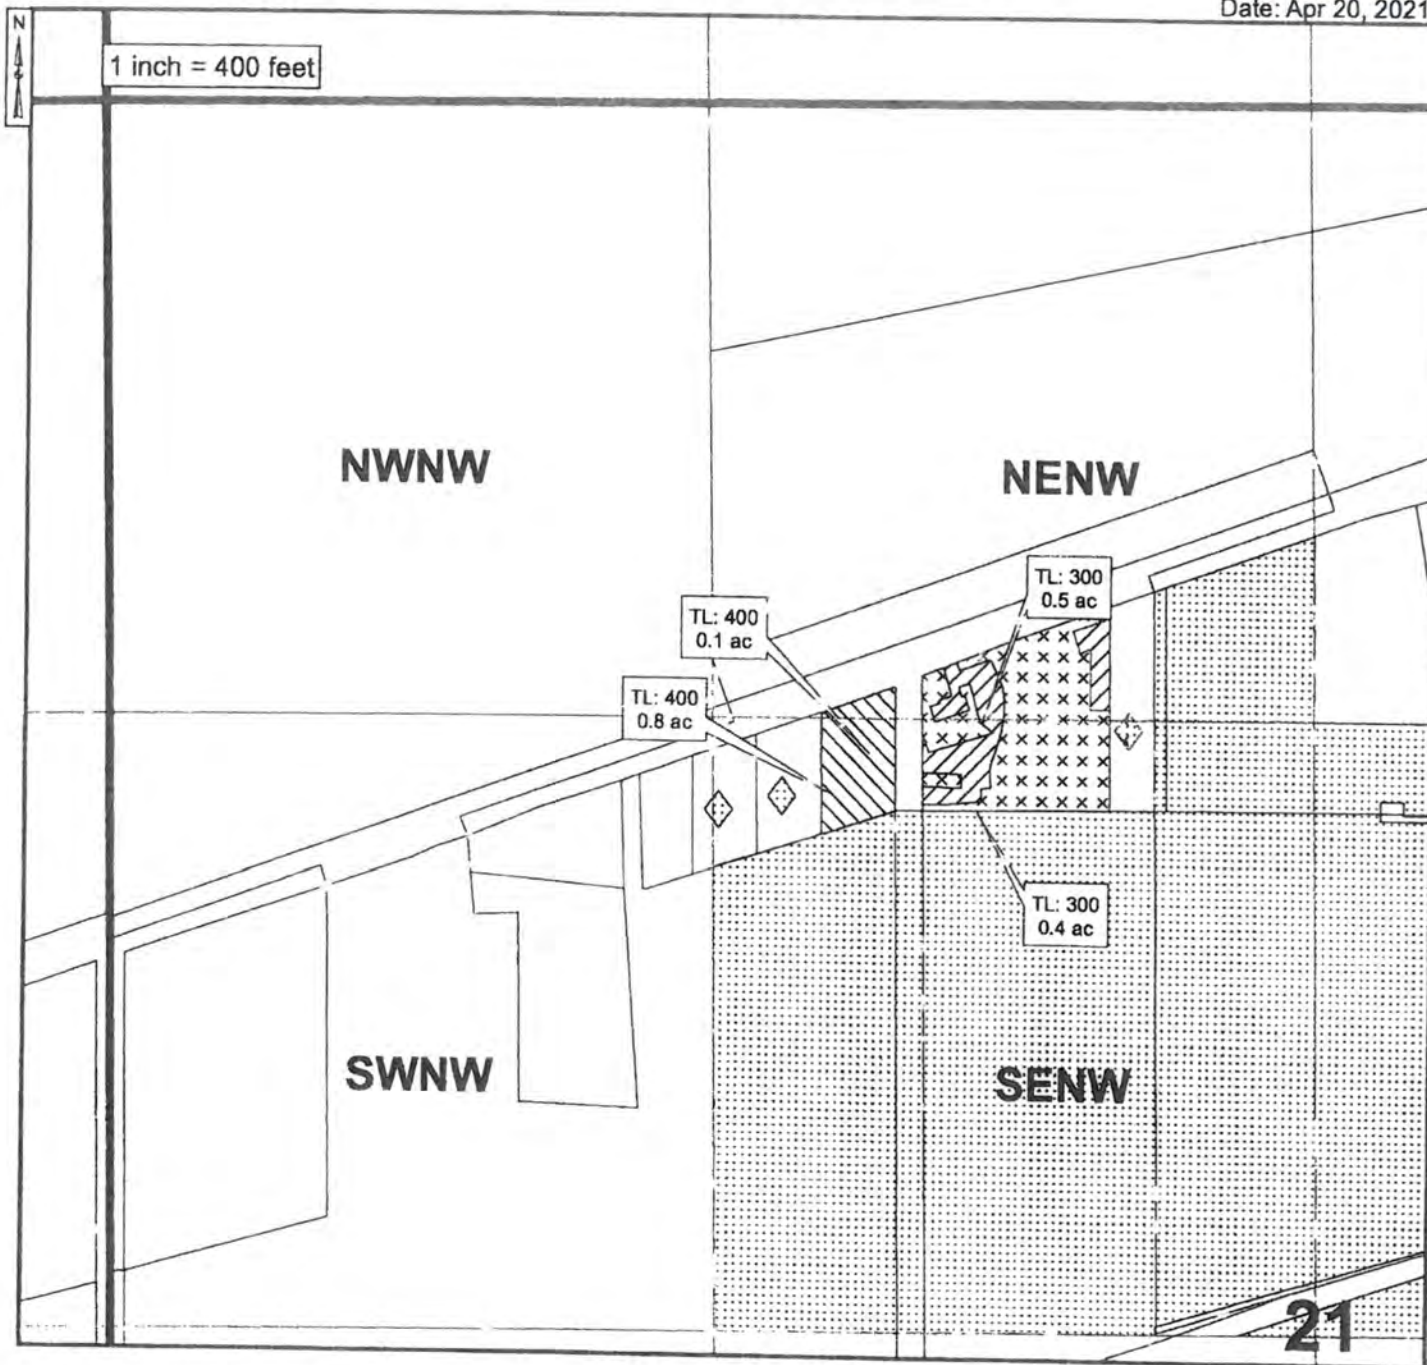

Proposed Place of Use C.79925/C.79929/C.87872

0.1 acres in NE/NW, Sec. 21 T5N, R27E, W.M.  
0.8 acres in SE/NW, Sec. 21 T5N, R27E, W.M.

Remaining Place of Use C.79925/C.79929/C.87872

0.8 acres in SE/NW, Sec. 21 T5N, R27E, W.M.  
1.5 acres in SE/NW, Sec. 21 T5N, R27E, W.M.

Authorized Place of Use C.79925/C.79929/C.87872

0.5 acres in NE/NW, Sec. 21 T5N, R27E, W.M.  
0.4 acres in SE/NW, Sec. 21 T5N, R27E, W.M.

Remaining Water Right C.79924/C.79929/C.87872

2.8 acres in NE/NW, Sec. 21 T5N, R27E, W.M.  
25.7 acres in SE/NW, Sec. 21 T5N, R27E, W.M.


RECEIVED

APR 08 2022

OWRD


West Extension Irrigation District  
Point of Diversion

POD #1

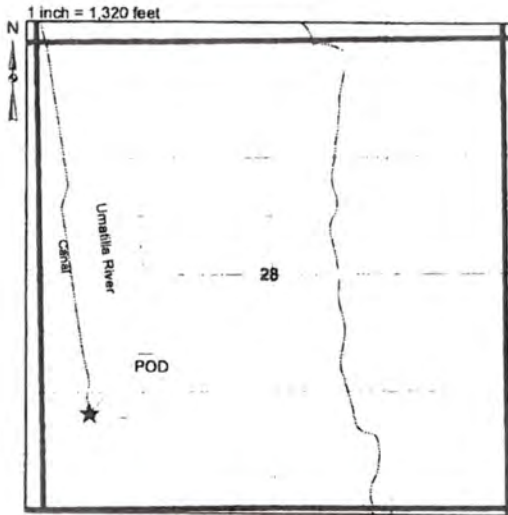


5N 28E W.M Sec. 28, SW/SW: 1100' N and  
520' E from the SW Corner of Section 28.

POD #3

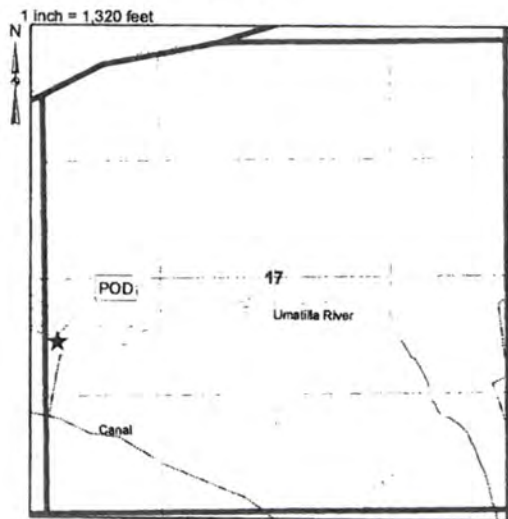


5N 28E W.M Sec. 17, NW/SW: 1900' N and  
150' E from the SW Corner of Section 17.

POD #2

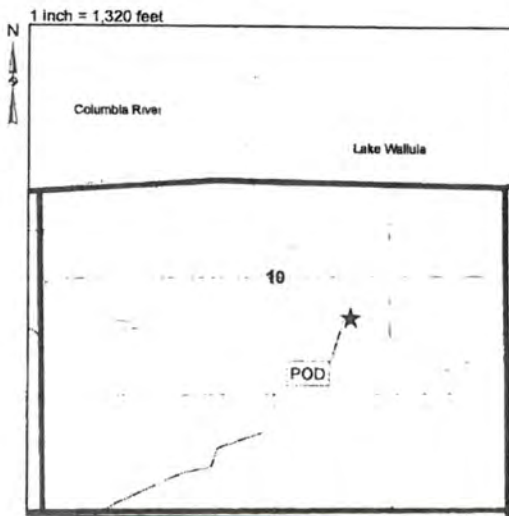

5N 28E W.M Sec. 10, NW/SE: 2150' N and  
3500' E from the SW Corner of Section 10.

POD #4

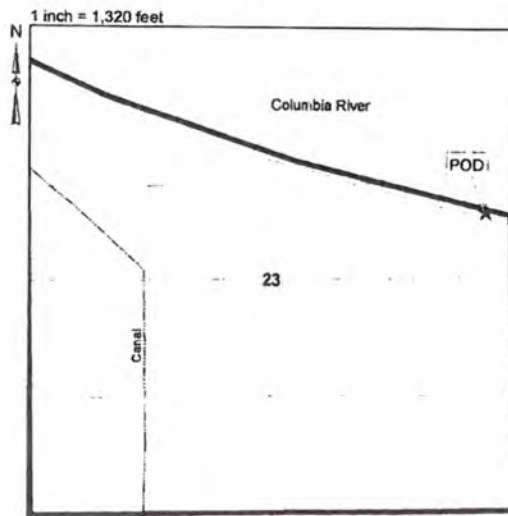

5N 28E W.M Sec. 23, SE/NE: 800' N and  
200' W from the E Corner of Section 23.




THE PURPOSE OF THIS MAP IS TO IDENTIFY THE  
LOCATION OF THE POINT OF DIVERSION. IT IS NOT  
INTENDED TO PROVIDE INFORMATION RELATED TO THE  
LOCATION OF PROPERTY OWNERSHIP BOUNDARY LINES.

13969

139631


### West Extension Irrigation District Point of Diversion

POD #1

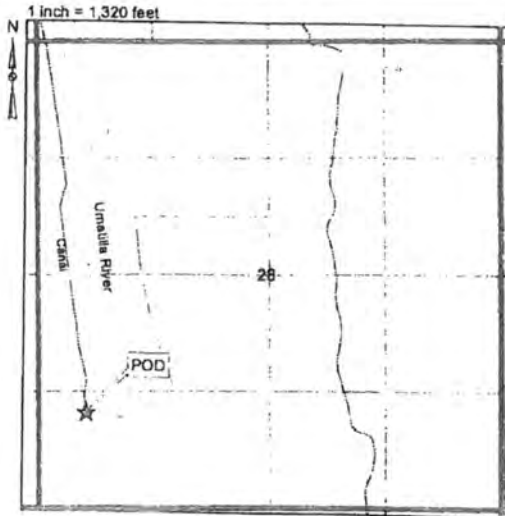


5N 28E W.M Sec. 28, SW/SW: 1100' N and 520' E from the SW Corner of Section 28.

POD #3

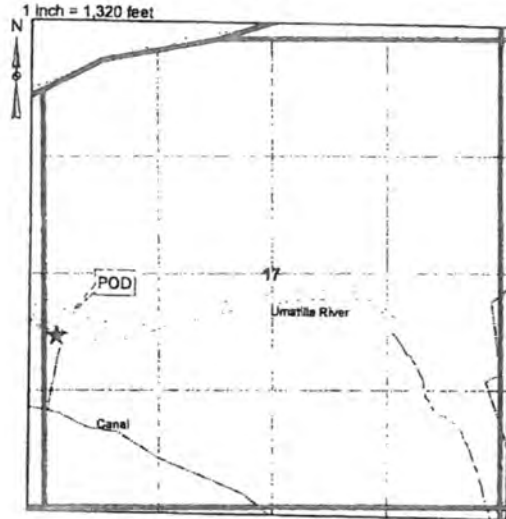


5N 28E W.M Sec. 17, NW/SW: 1900' N and 150' E from the SW Corner of Section 17.

POD #2

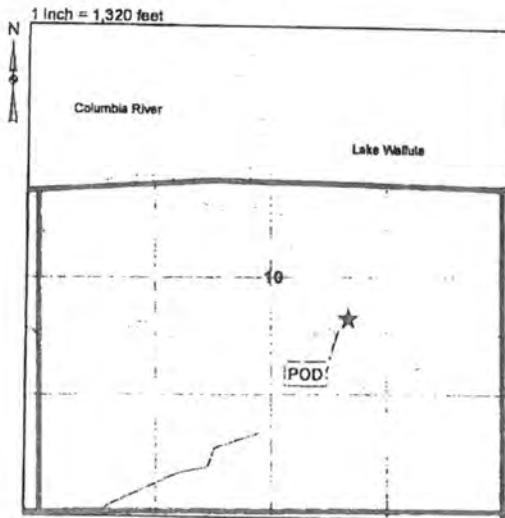

5N 28E W.M Sec. 10, NW/SE: 2150' N and 3500' E from the SW Corner of Section 10.

POD #4

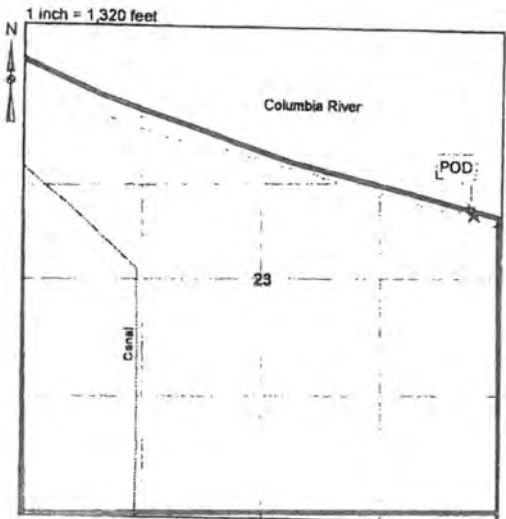

5N 26E W.M Sec. 23, SE/NE: 800' N and 200' W from the E Corner of Section 23.

RECEIVED

APR 08 2022

OWRD

OWRD

APR 08 2022

RECEIVED




THE PURPOSE OF THIS MAP IS TO IDENTIFY THE LOCATION OF THE POINT OF DIVERSION. IT IS NOT INTENDED TO PROVIDE INFORMATION RELATED TO THE LOCATION OF PROPERTY OWNERSHIP BOUNDARY LINES.

2021 PERMANENT TRANSFER  
TOWNSHIP 5 NORTH, RANGE 28 EAST, WILLAMETTE MERIDIAN  
West Extension Irrigation District - Morrow County

OWRD


Date: Apr 21, 2021

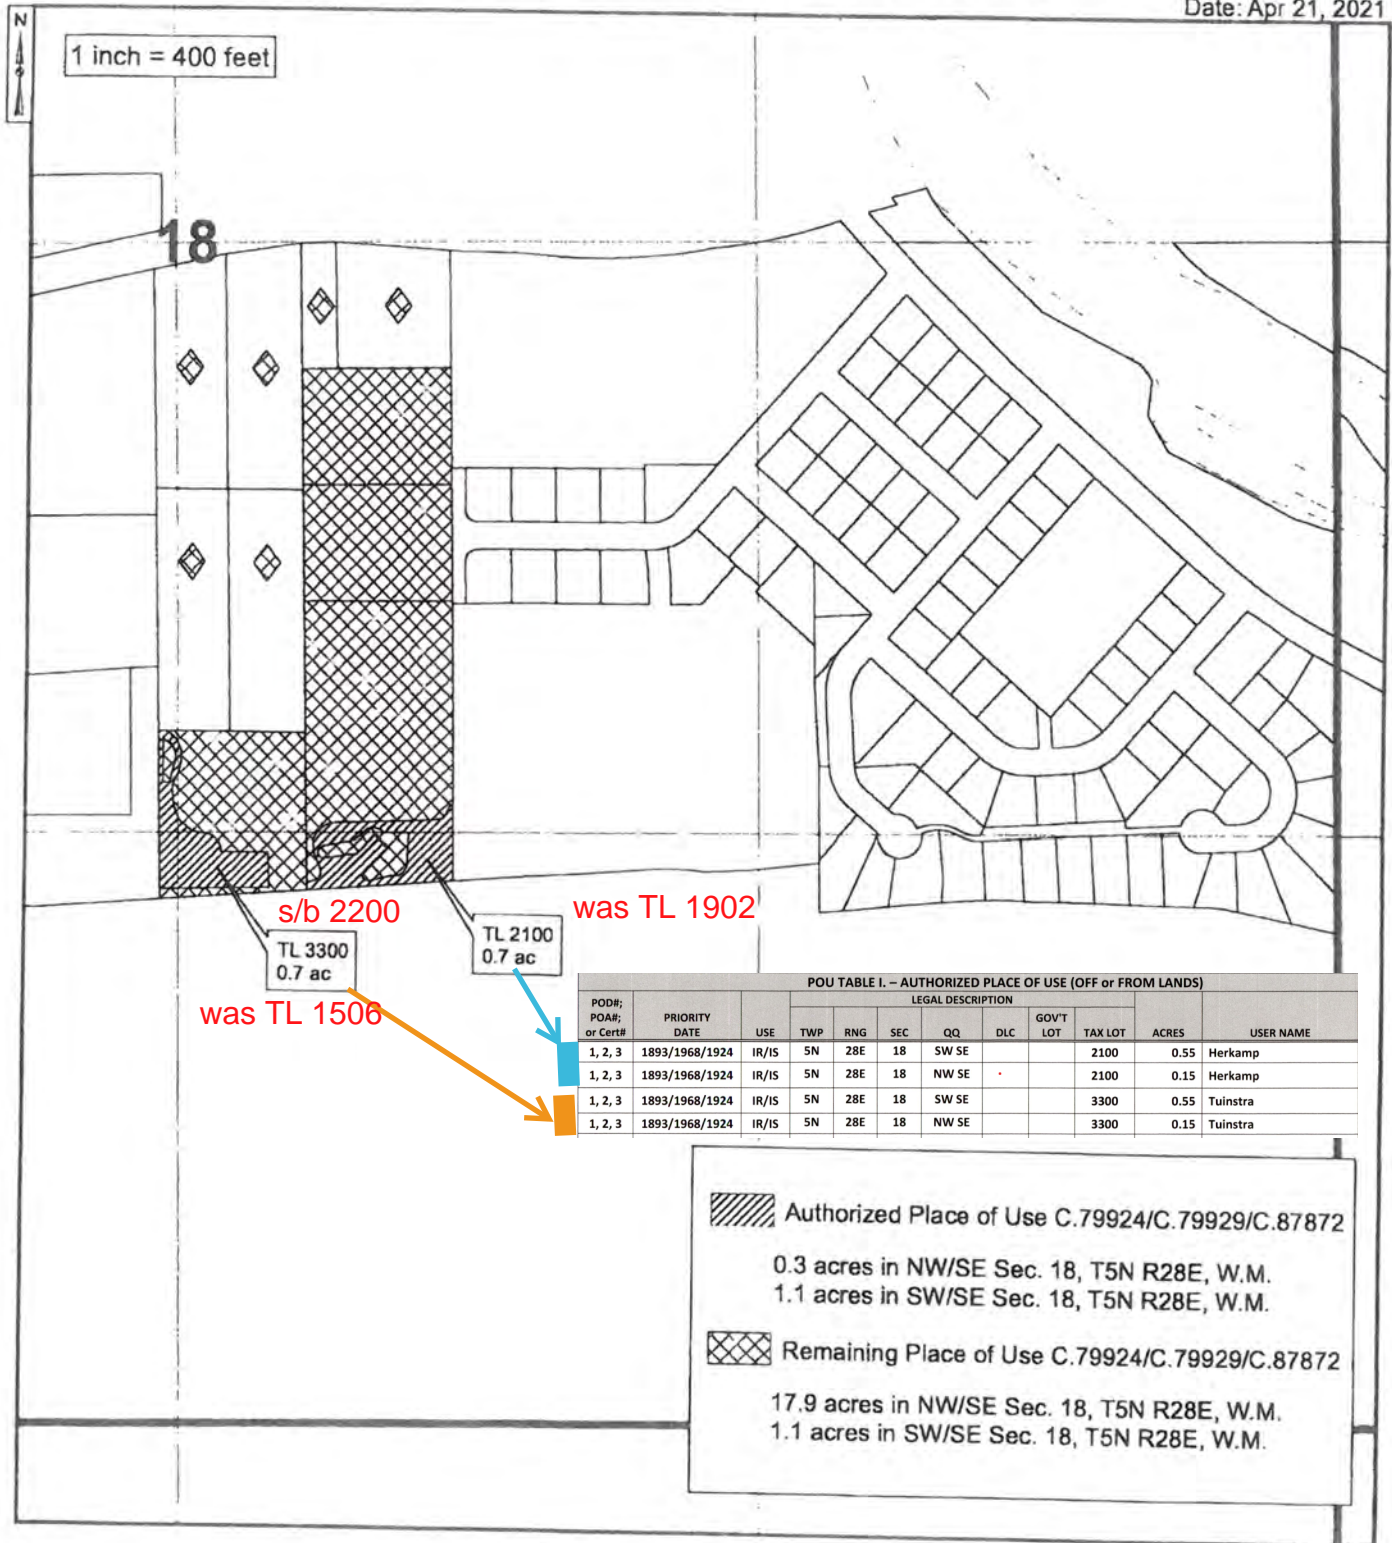

2021 PERMANENT TRANSFER  
TOWNSHIP 5 NORTH, RANGE 27 EAST, WILLAMETTE MERIDIAN  
West Extension Irrigation District - Morrow County

OWRD

Date: Apr 19, 2021

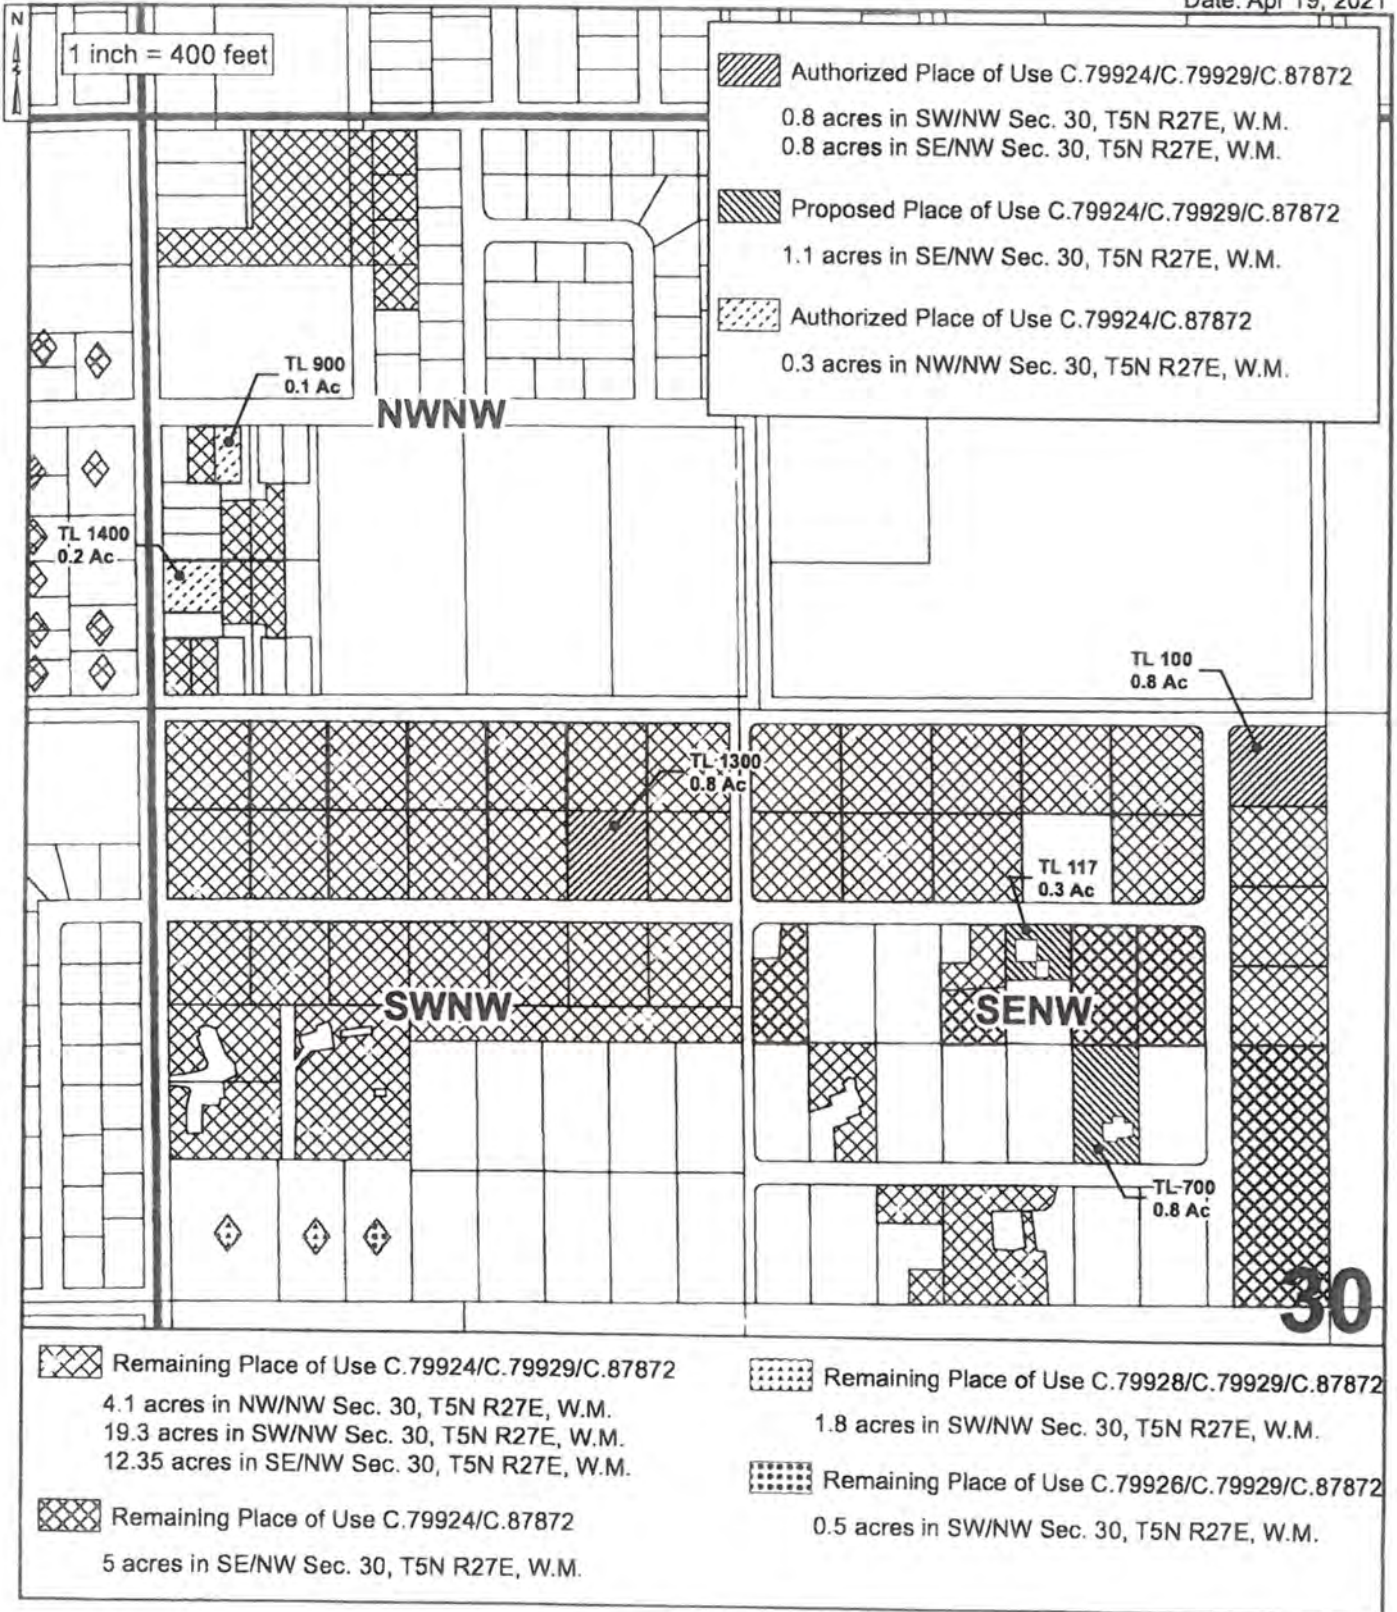

RECEIVED


APR 08 2022


2021 PERMANENT TRANSFER  
TOWNSHIP 5 NORTH, RANGE 26 EAST, WILLAMETTE MERIDIAN  
West Extension Irrigation District - Morrow County


OWRD


Date: Apr 21, 2021



 Authorized Place of Use C.79924/C.79929/C.87872  
0.6 acres in NE/NE Sec. 25, T5N R26E, W.M.

 Remaining Place of Use C.79924/C.79929/C.87872  
4.55 acres in NE/NE Sec. 25, T5N R26E, W.M.

 Remaining Place of Use C.79925//C.79929/C.87872  
0.3 acres in NE/NE Sec. 25, T5N R26E, W.M.

 Remaining Place of Use C.79924/C.87872  
2.9 acres in NE/NE Sec. 25, T5N R26E, W.M.



THE PURPOSE OF THIS MAP IS TO IDENTIFY THE LOCATION OF THE WATER RIGHT. IT IS NOT INTENDED TO PROVIDE INFORMATION RELATED TO THE LOCATION OF PROPERTY OWNERSHIP BOUNDARY LINES.

13969





APR 08 2022


2021 PERMANENT TRANSFER  
TOWNSHIP 5 NORTH, RANGE 27 EAST, WILLAMETTE MERIDIAN  
West Extension Irrigation District - Morrow County

OWRD

Date: Apr 19, 2021

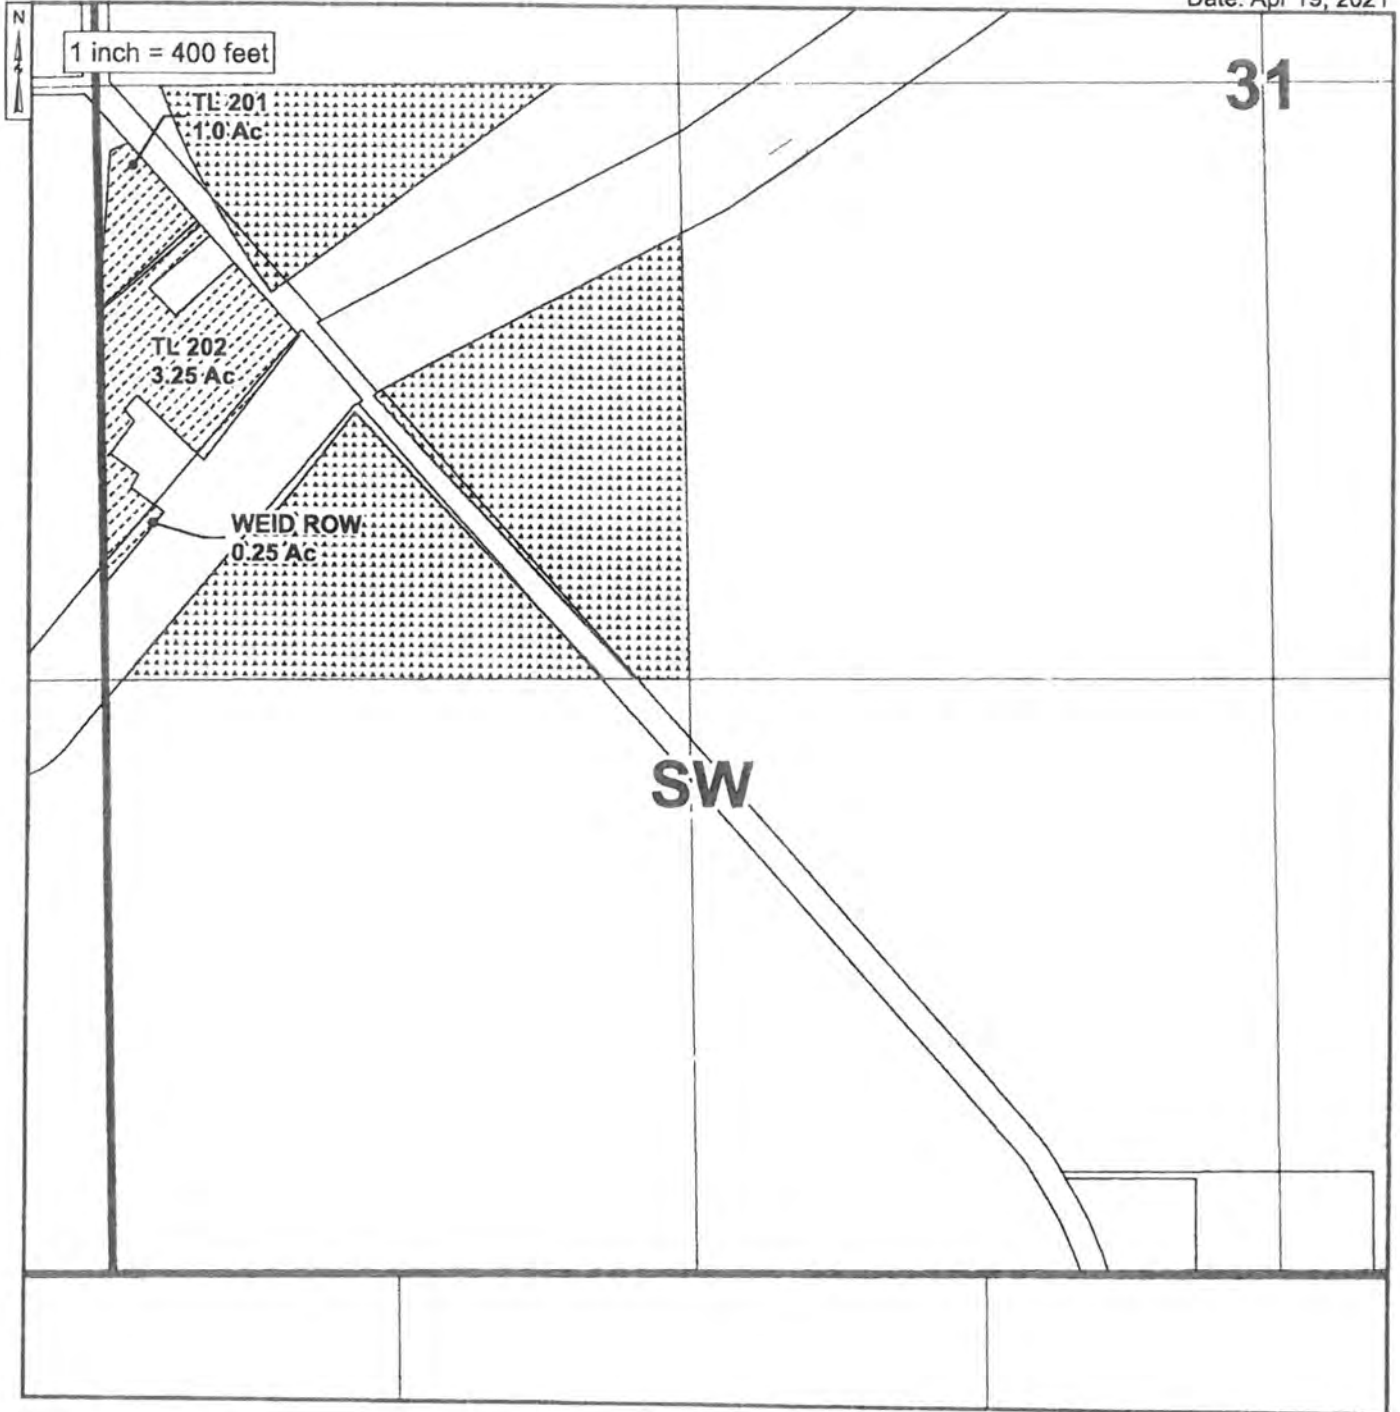

 Authorized Place of Use C.79924/C.87872  
4.5 acres in NW/SW Sec. 31, T5N R27E, W.M.

 Remaining Place of Use C.79928/C.79929/C.87872  
18.7 acres in SW/NW Sec. 30, T5N R27E, W.M.

13969





THE PURPOSE OF THIS MAP IS TO IDENTIFY THE LOCATION OF THE WATER RIGHT. IT IS NOT INTENDED TO PROVIDE INFORMATION RELATED TO THE LOCATION OF PROPERTY OWNERSHIP BOUNDARY LINES.

2021 PERMANENT TRANSFER  
TOWNSHIP 5 NORTH, RANGE 26 EAST, WILLAMETTE MERIDIAN  
West Extension Irrigation District - Morrow County


OWRD

Date: Apr 19, 2021

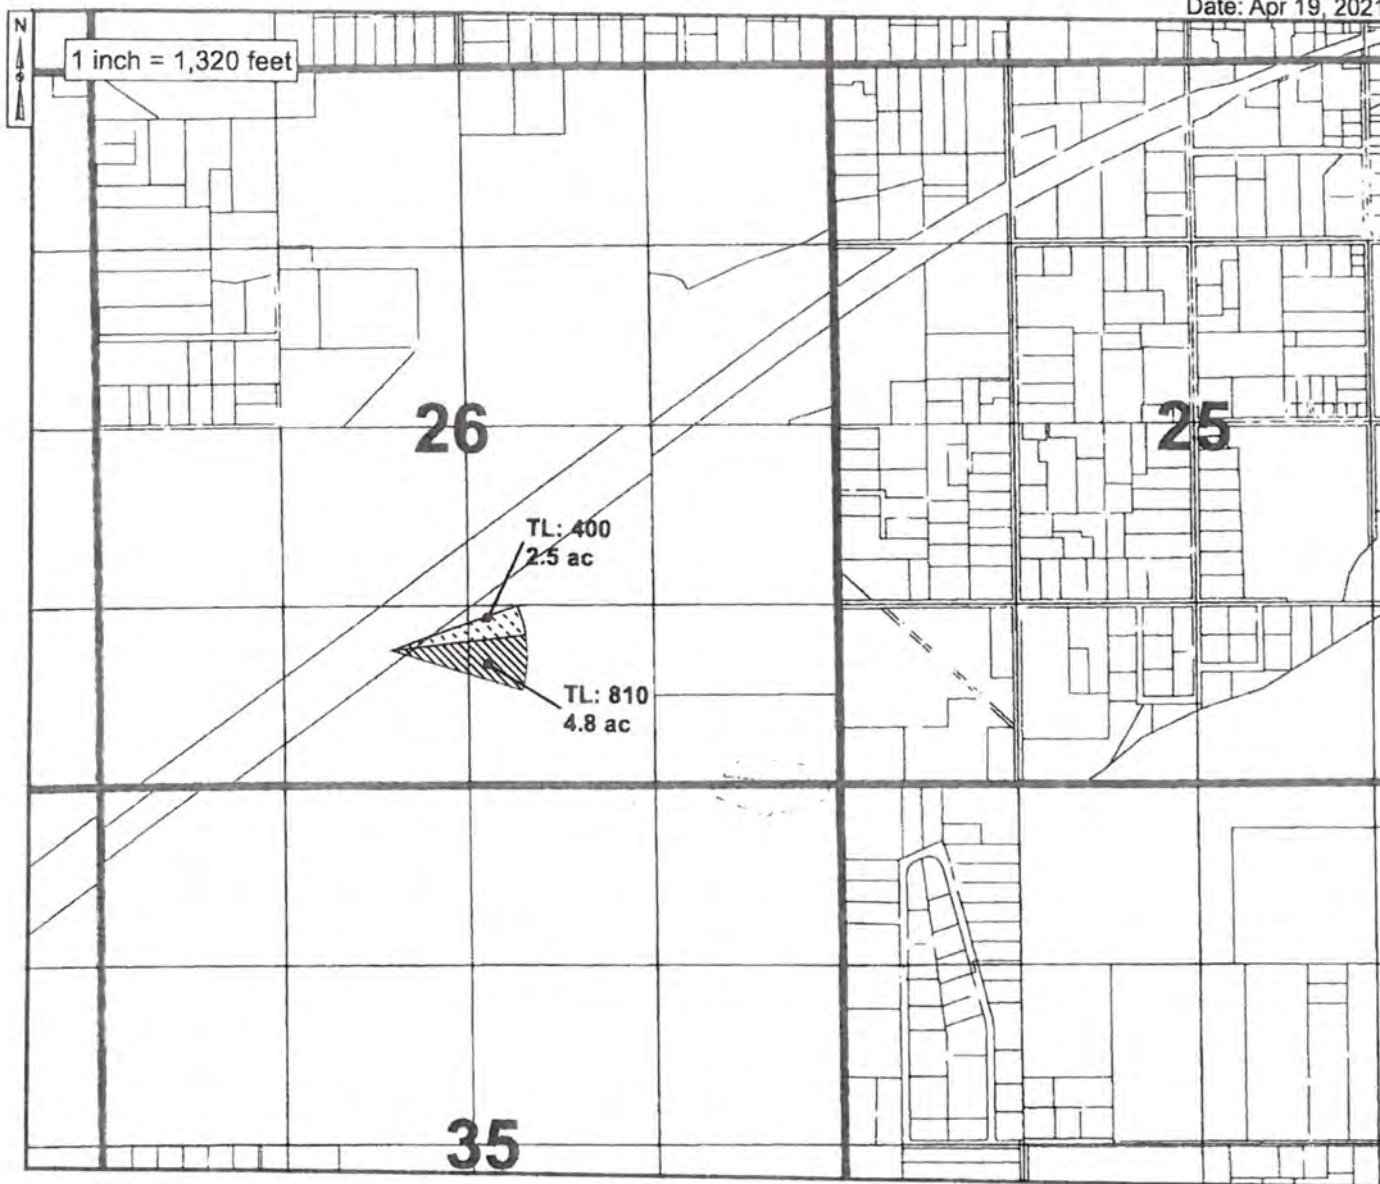

 Proposed Place of Use C.79924/C.79929/C.87872

1.0 acres in SE/SW Sec. 26, T5N R26E, W.M.  
1.5 acres in SW/SE Sec. 26, T5N R26E, W.M.

 Proposed Place of Use C.79924/C.87872

1.5 acres in SE/SW Sec. 26, T5N R26E, W.M.  
3.3 acres in SW/SE Sec. 26, T5N R26E, W.M.


13969



THE PURPOSE OF THIS MAP IS TO IDENTIFY THE LOCATION OF THE WATER RIGHT. IT IS NOT INTENDED TO PROVIDE INFORMATION RELATED TO THE LOCATION OF PROPERTY OWNERSHIP BOUNDARY LINES.

2021 PERMANENT TRANSFER  
TOWNSHIP 5 NORTH, RANGE 26 EAST, WILLAMETTE MERIDIAN  
West Extension Irrigation District - Morrow County

Date: May 03, 2021

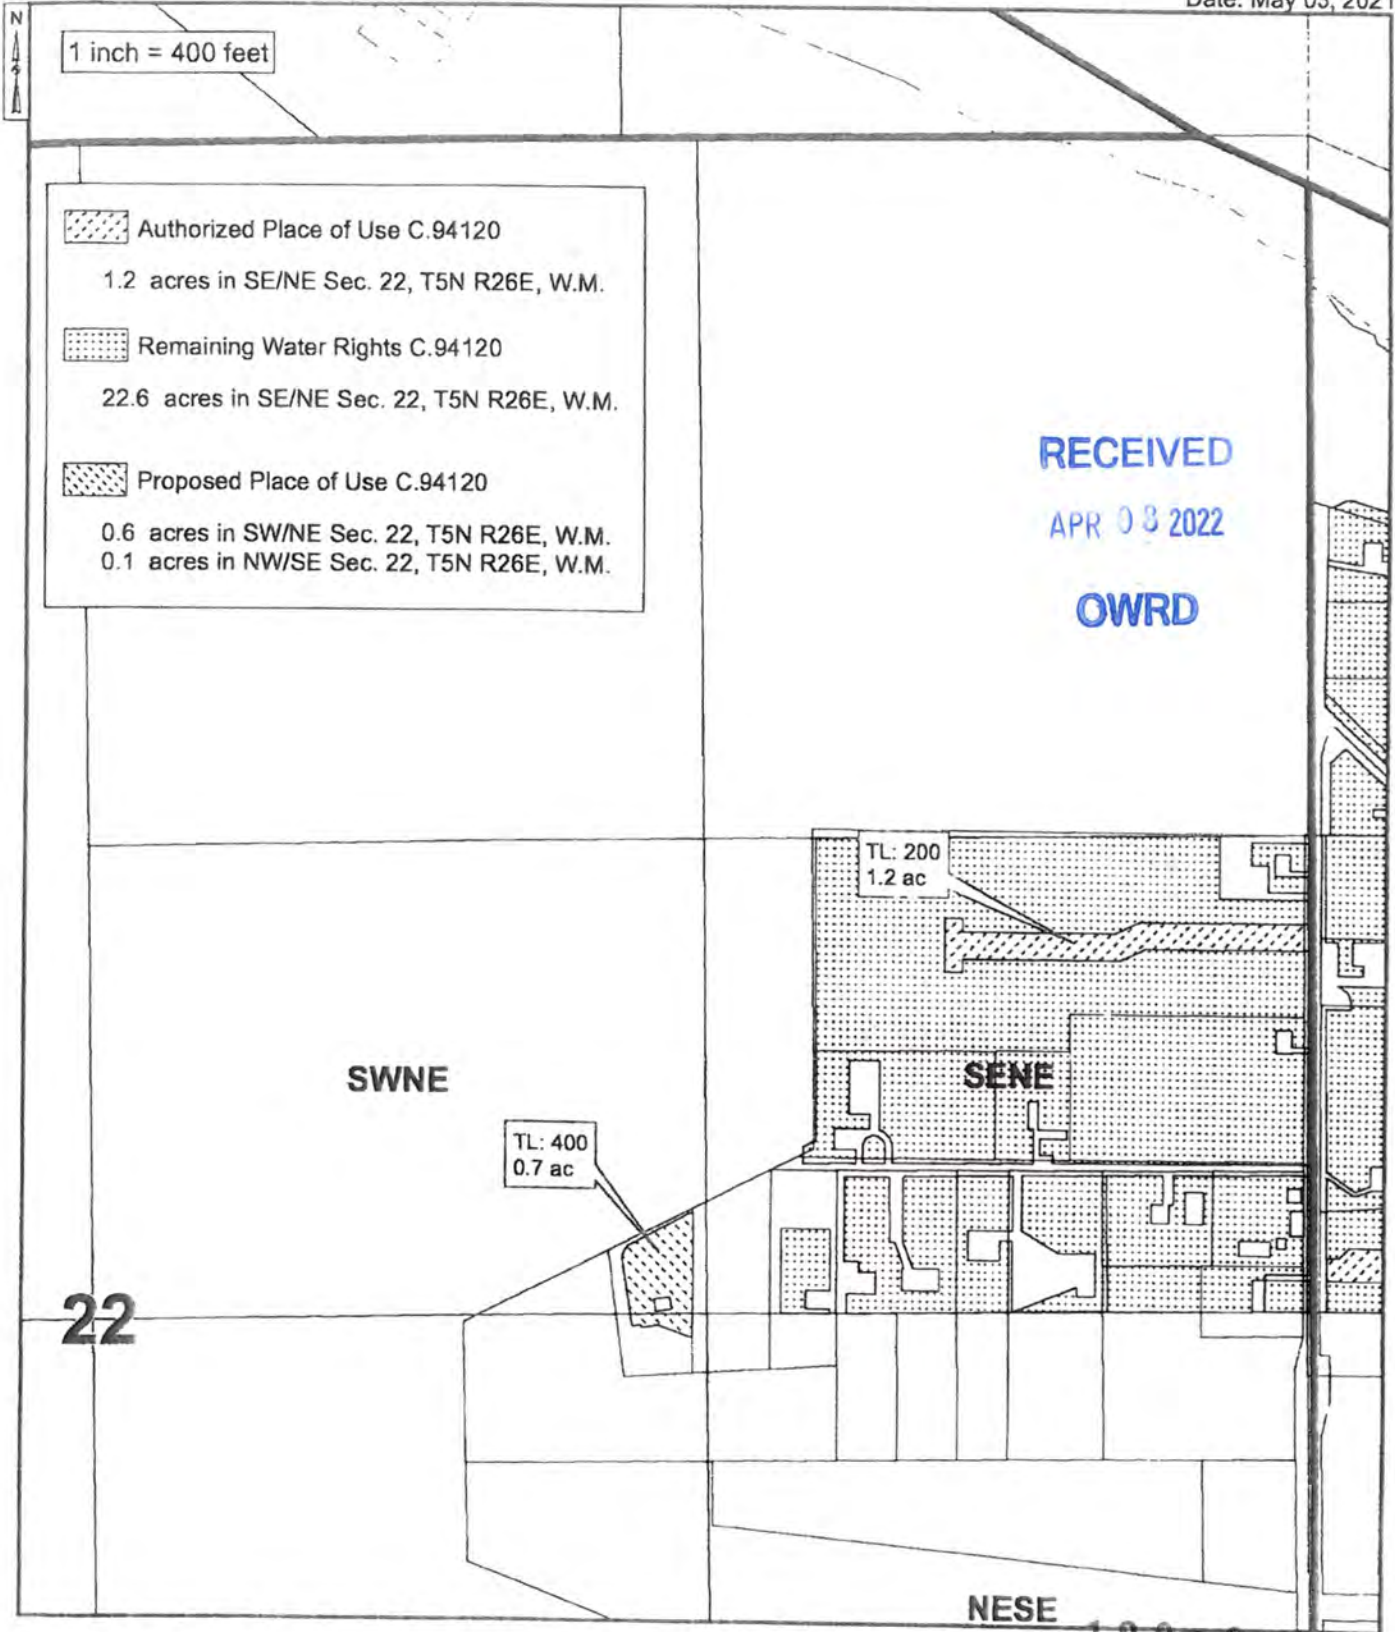

RECEIVED


APR 08 2022


OWRD

2021 PERMANENT TRANSFER  
TOWNSHIP 5 NORTH, RANGE 26 EAST, WILLAMETTE MERIDIAN  
West Extension Irrigation District - Morrow County

OWRD

Date: Mar 22, 2021

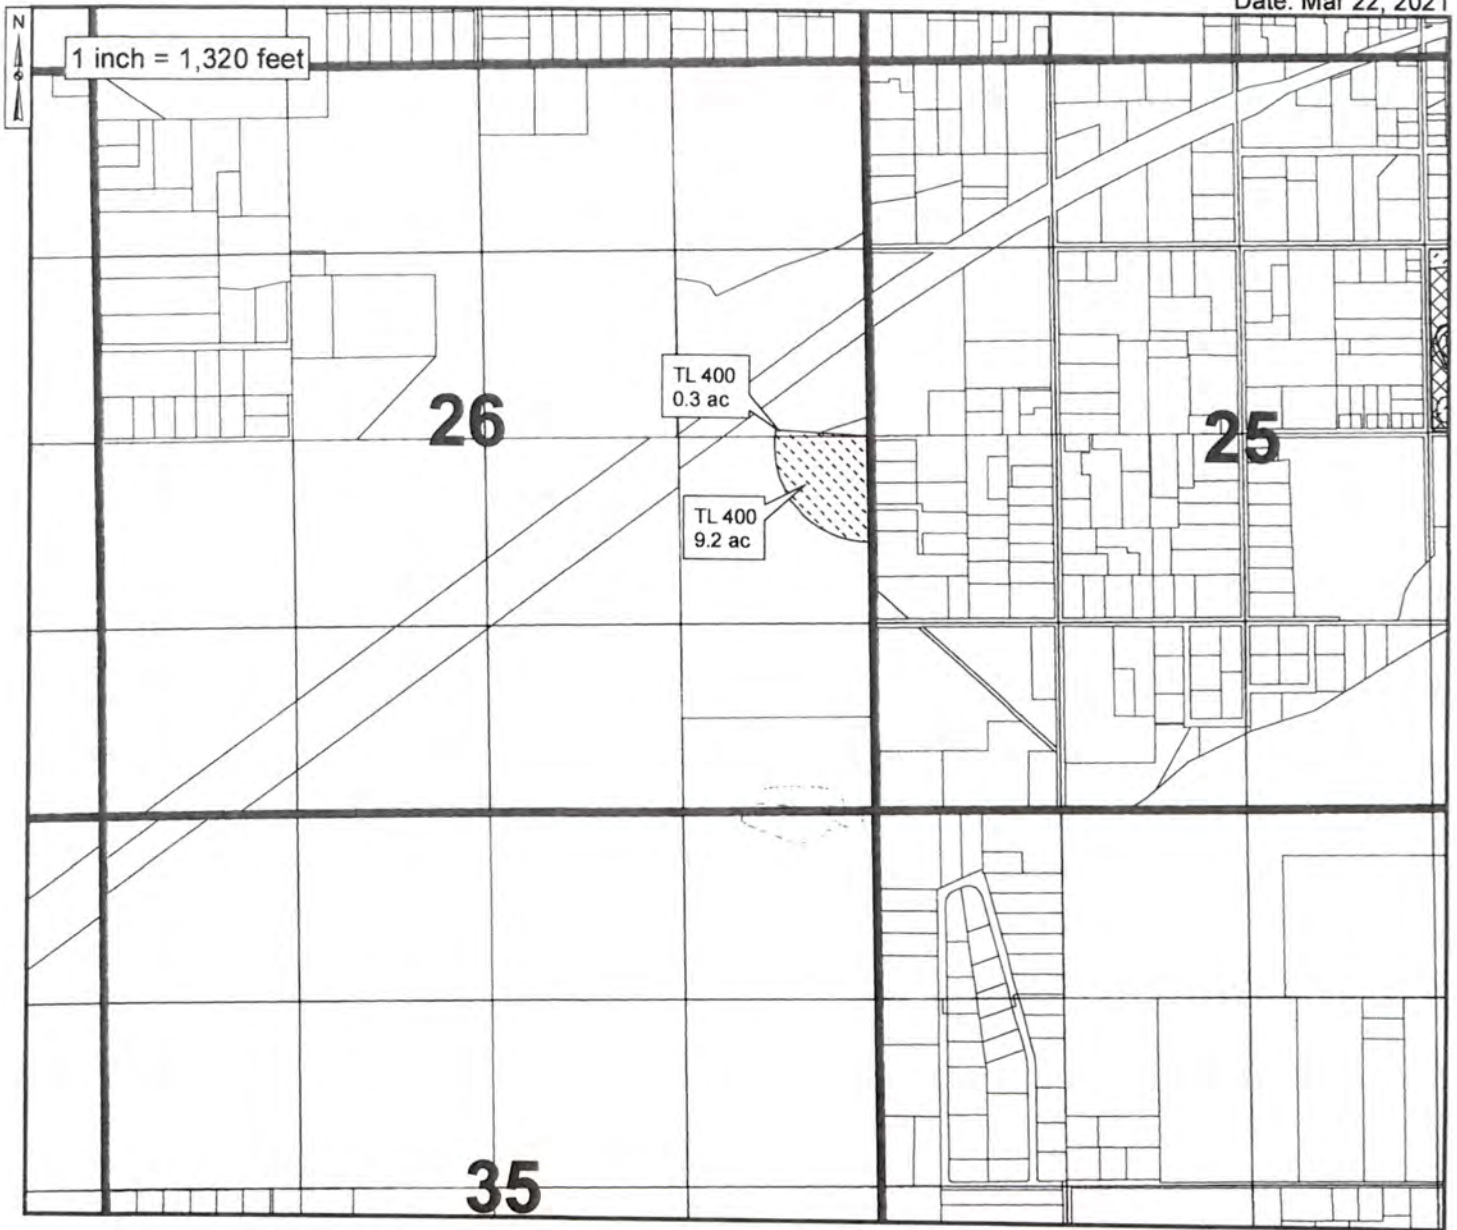


 Proposed Place of Use C.94120  
 0.3 acres in SE/NE Sec. 26, T5N R26E, W.M.  
 9.2 acres in NE/SE Sec. 26, T5N R26E, W.M.

13969

2021 PERMANENT TRANSFER  
TOWNSHIP 5 NORTH, RANGE 26 EAST, WILLAMETTE MERIDIAN  
West Extension Irrigation District - Morrow County

Date: Apr 26, 2021

layered with C. 94784  
supplemental IR

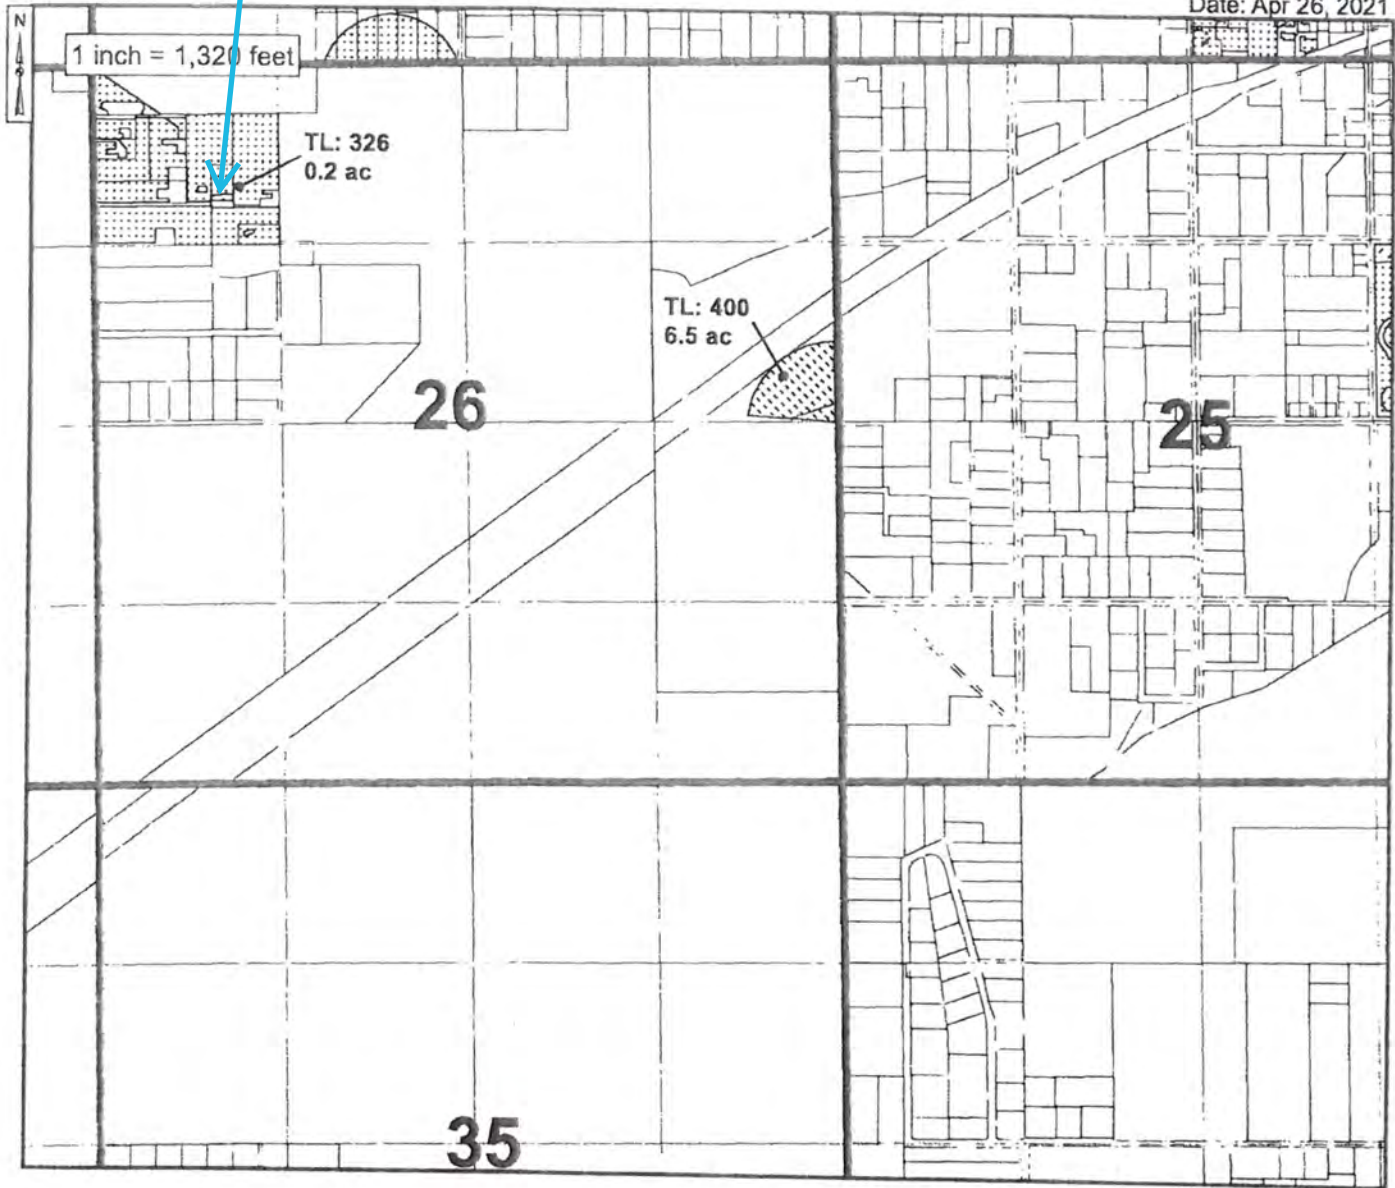

Authorized Place of Use C.94120

0.2 acres in NW/NW Sec. 26, T5N R26E, W.M.



Proposed Place of Use C.94120

6.5 acres in SE/NE Sec. 26, T5N R26E, W.M.



Remaining Place of Use C.94120


21.8 acres in NW/NW Sec. 26, T5N R26E, W.M.

13969

2021 PERMANENT TRANSFER  
TOWNSHIP 5 NORTH, RANGE 26 EAST, WILLAMETTE MERIDIAN  
West Extension Irrigation District - Morrow County


OWRD

Date: May 03, 2021

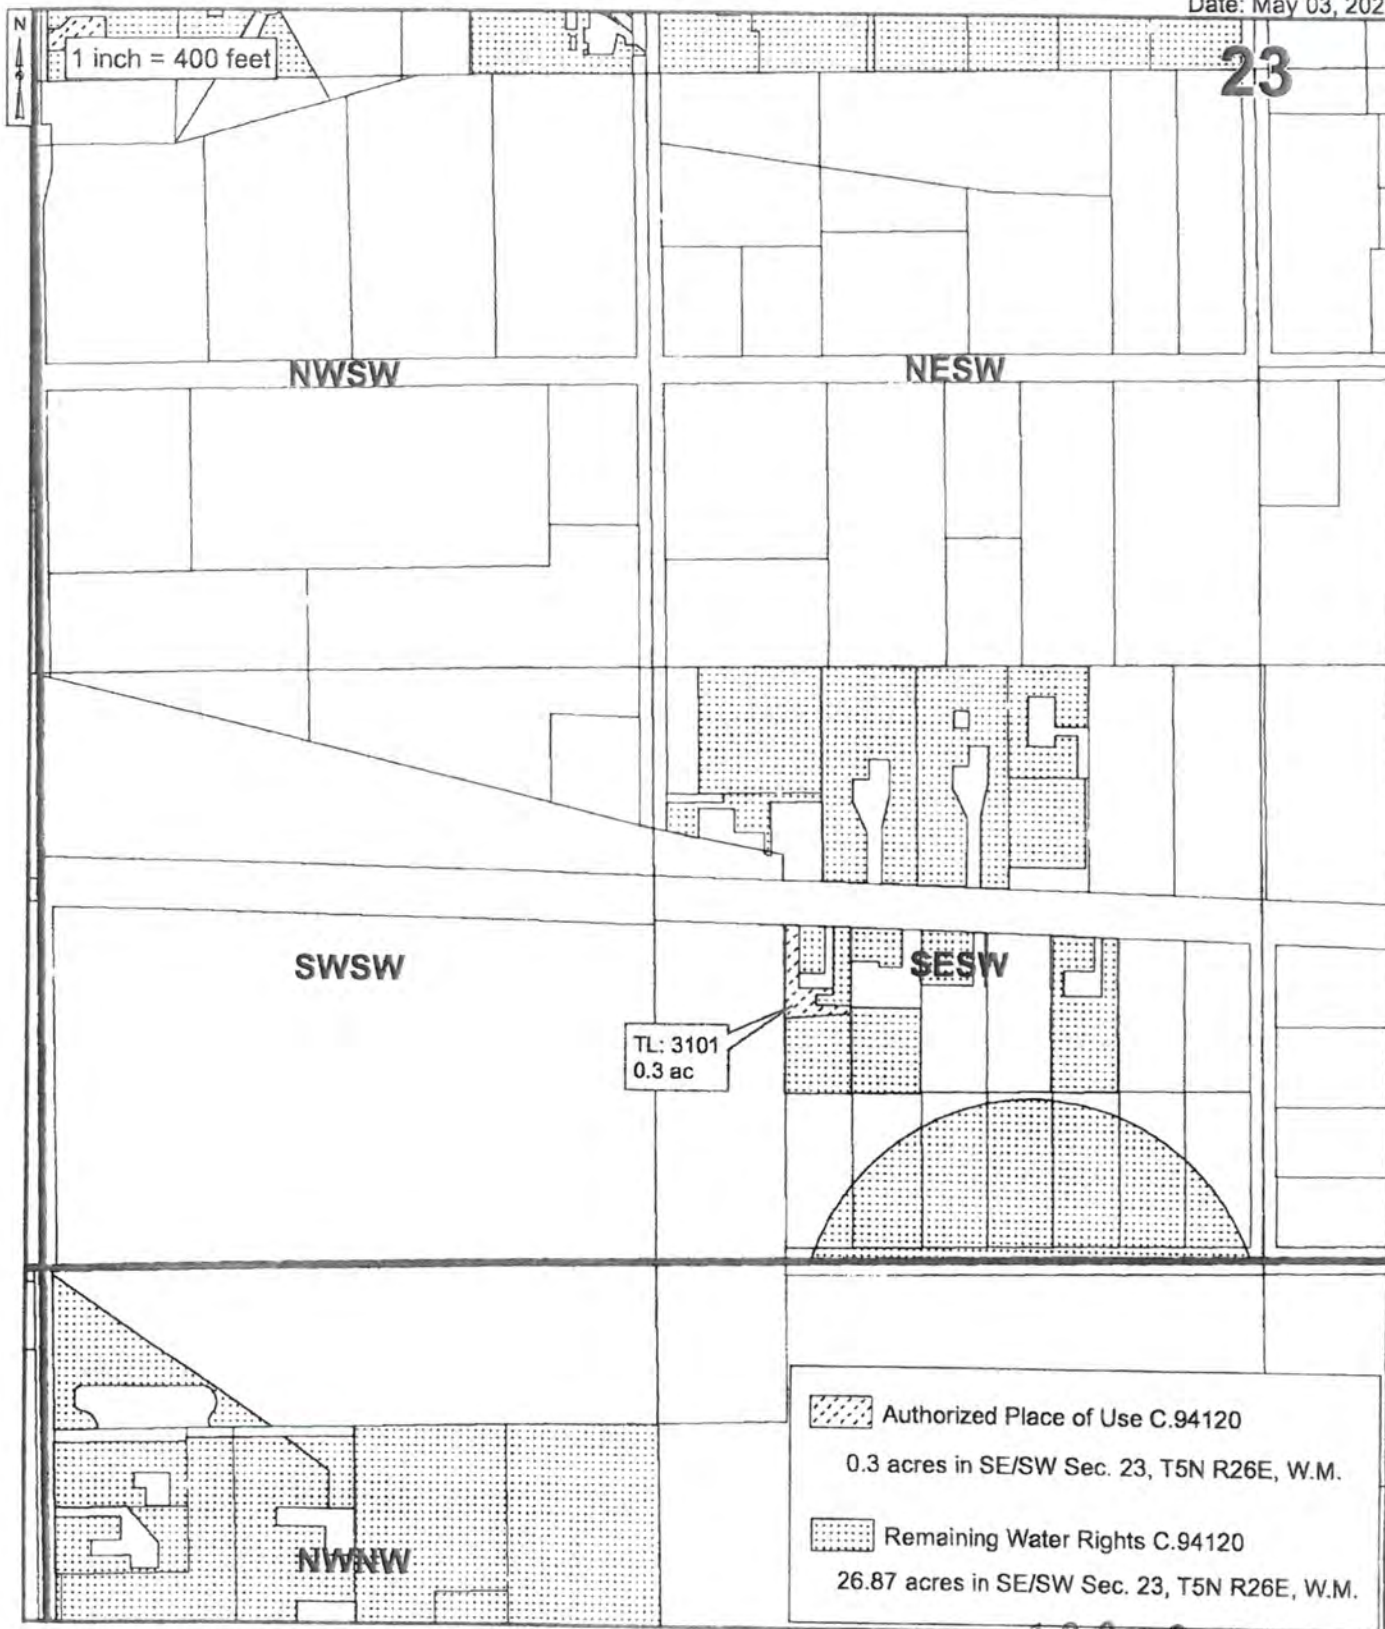

2021 PERMANENT TRANSFER  
 TOWNSHIP 5 NORTH, RANGE 26 EAST, WILLAMETTE MERDIAN  
 West Extension Irrigation District - Morrow County


Date: May 03, 2021

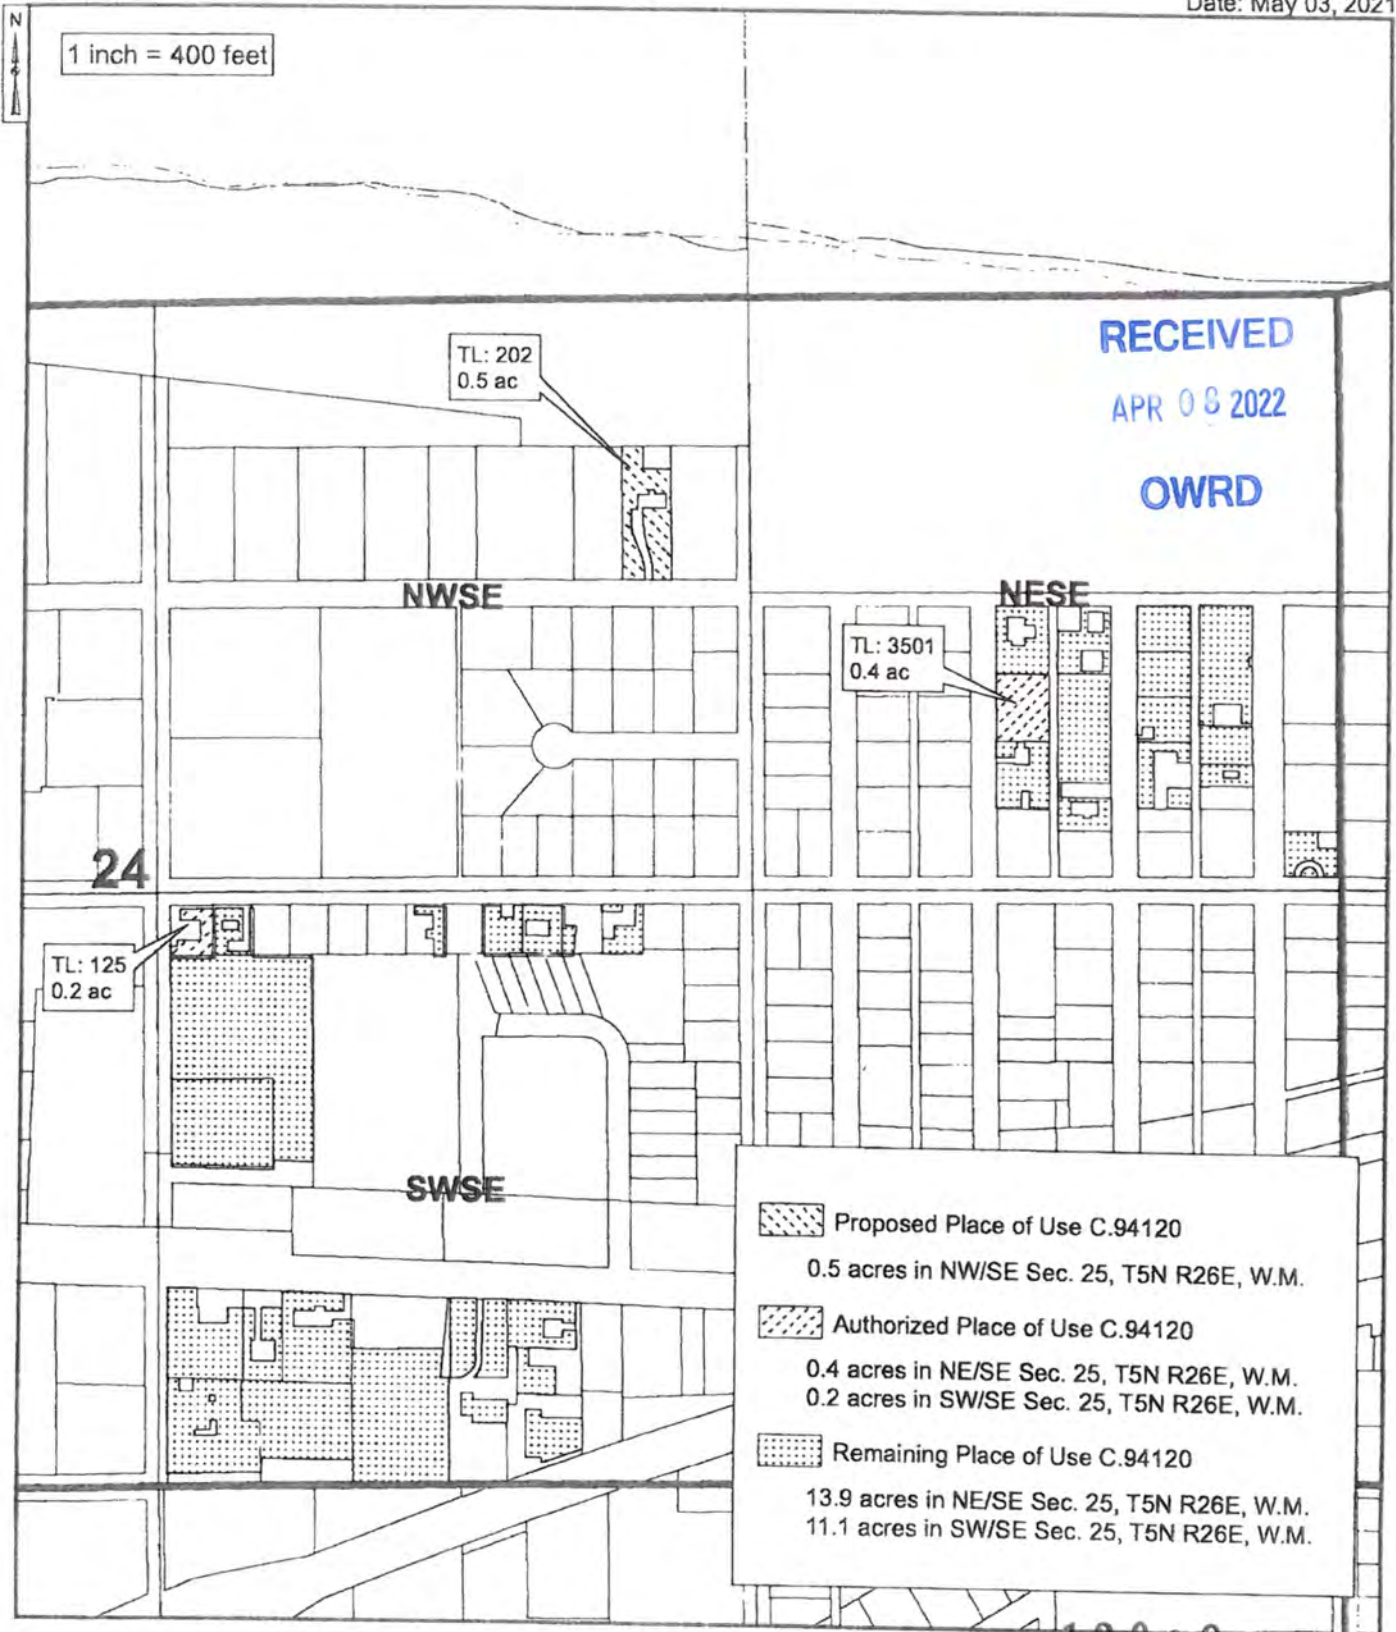




THE PURPOSE OF THIS MAP IS TO IDENTIFY THE LOCATION OF THE WATER RIGHT. IT IS NOT INTENDED TO PROVIDE INFORMATION RELATED TO THE LOCATION OF PROPERTY OWNERSHIP BOUNDARY LINES.

2021 NOTICE OF PERMANENT TRANSFER  
 TOWNSHIP 5 NORTH, RANGE 26 EAST, WILLAMETTE MERIDIAN  
 West Extension Irrigation District - Morrow County

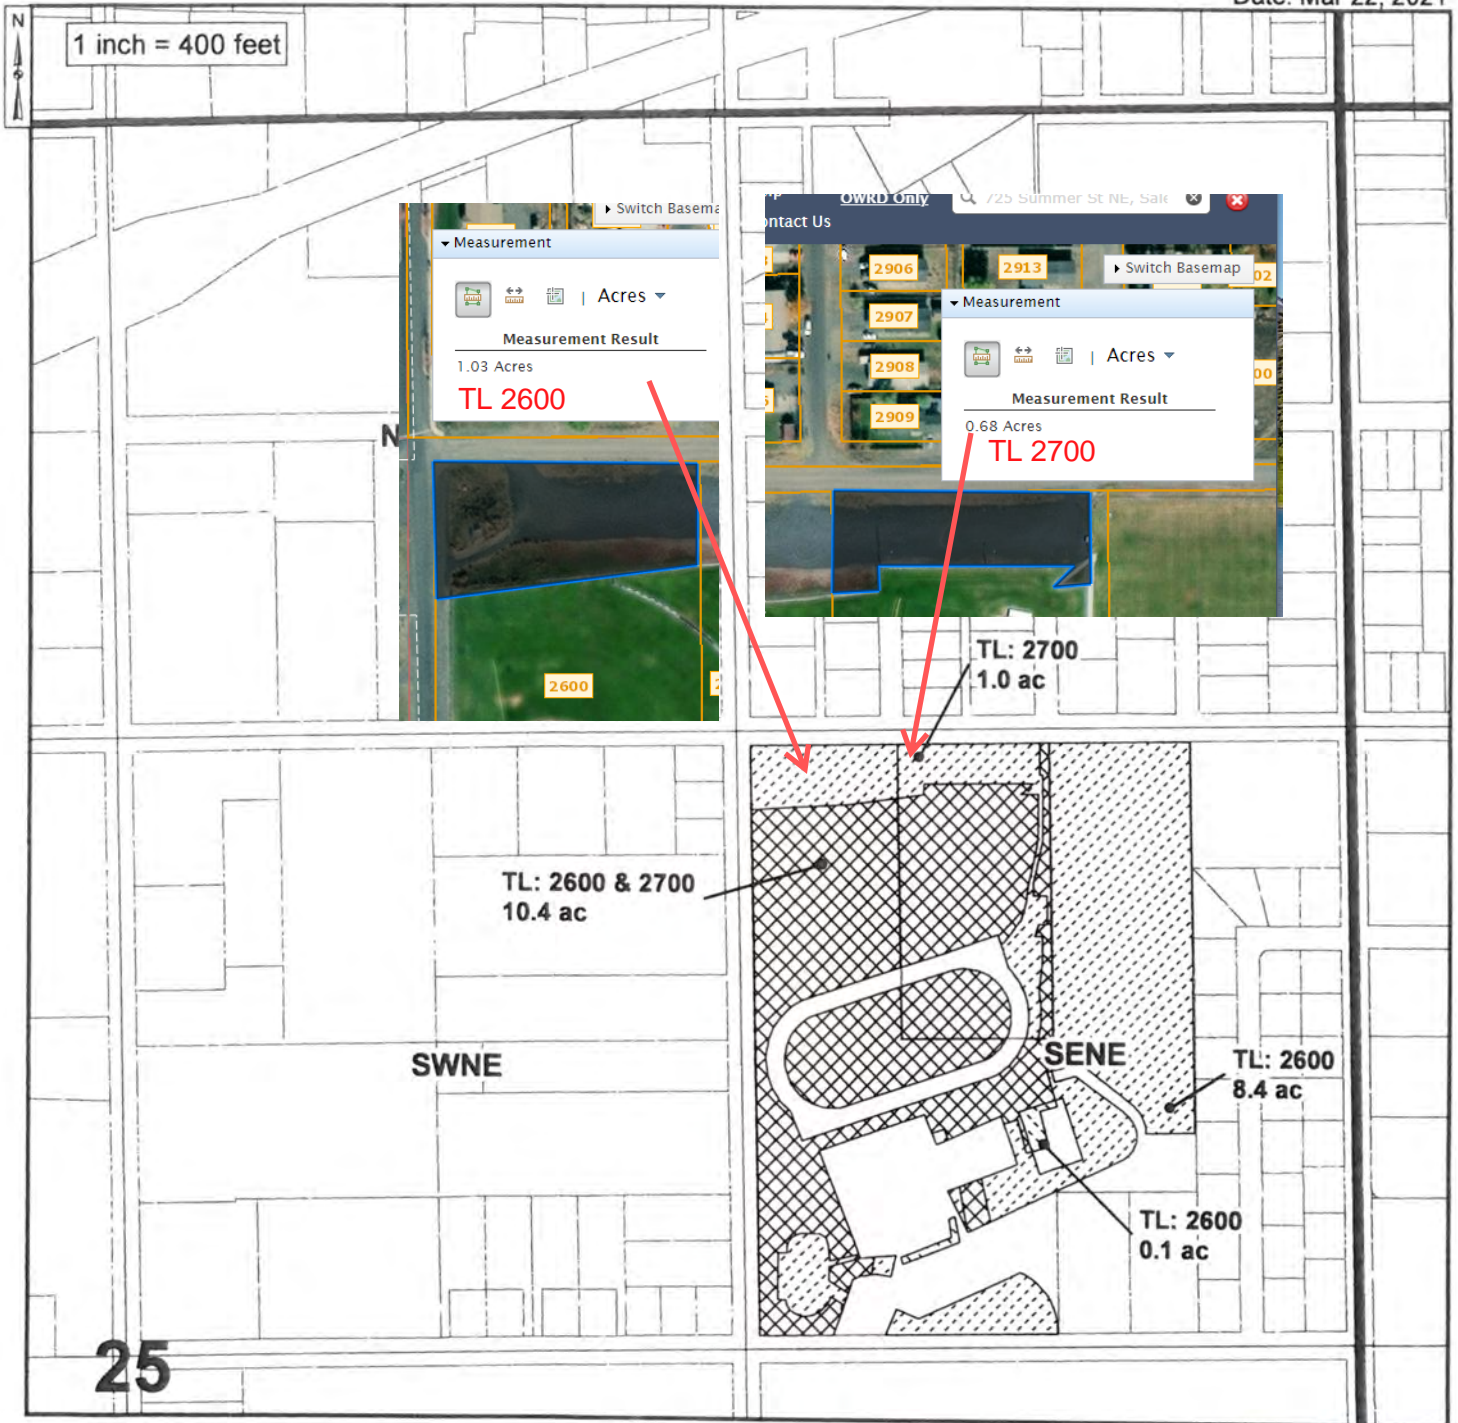Date: Mar 22, 2021



-  Authorized Place of Use C.94120  
9.4 acres in SE/NE Sec. 25, T5N R26E, W.M.
-  Proposed Place of Use C.94120  
0.1 acres in SE/NE Sec. 25, T5N R26E, W.M.

-  Remaining Water Right C.94120  
10.4 acres in SE/NE Sec. 25, T5N R26E, W.M.

**RECEIVED**

13969

APR 08 2022




THE PURPOSE OF THIS MAP IS TO IDENTIFY THE LOCATION OF THE WATER RIGHT. IT IS NOT INTENDED TO PROVIDE INFORMATION RELATED TO THE LOCATION OF PROPERTY OWNERSHIP BOUNDARY LINES.



2021 PERMANENT TRANSFER  
TOWNSHIP 5 NORTH, RANGE 26 EAST, WILLAMETTE MERIDIAN  
West Extension Irrigation District - Morrow County

Date: Mar 22, 2021

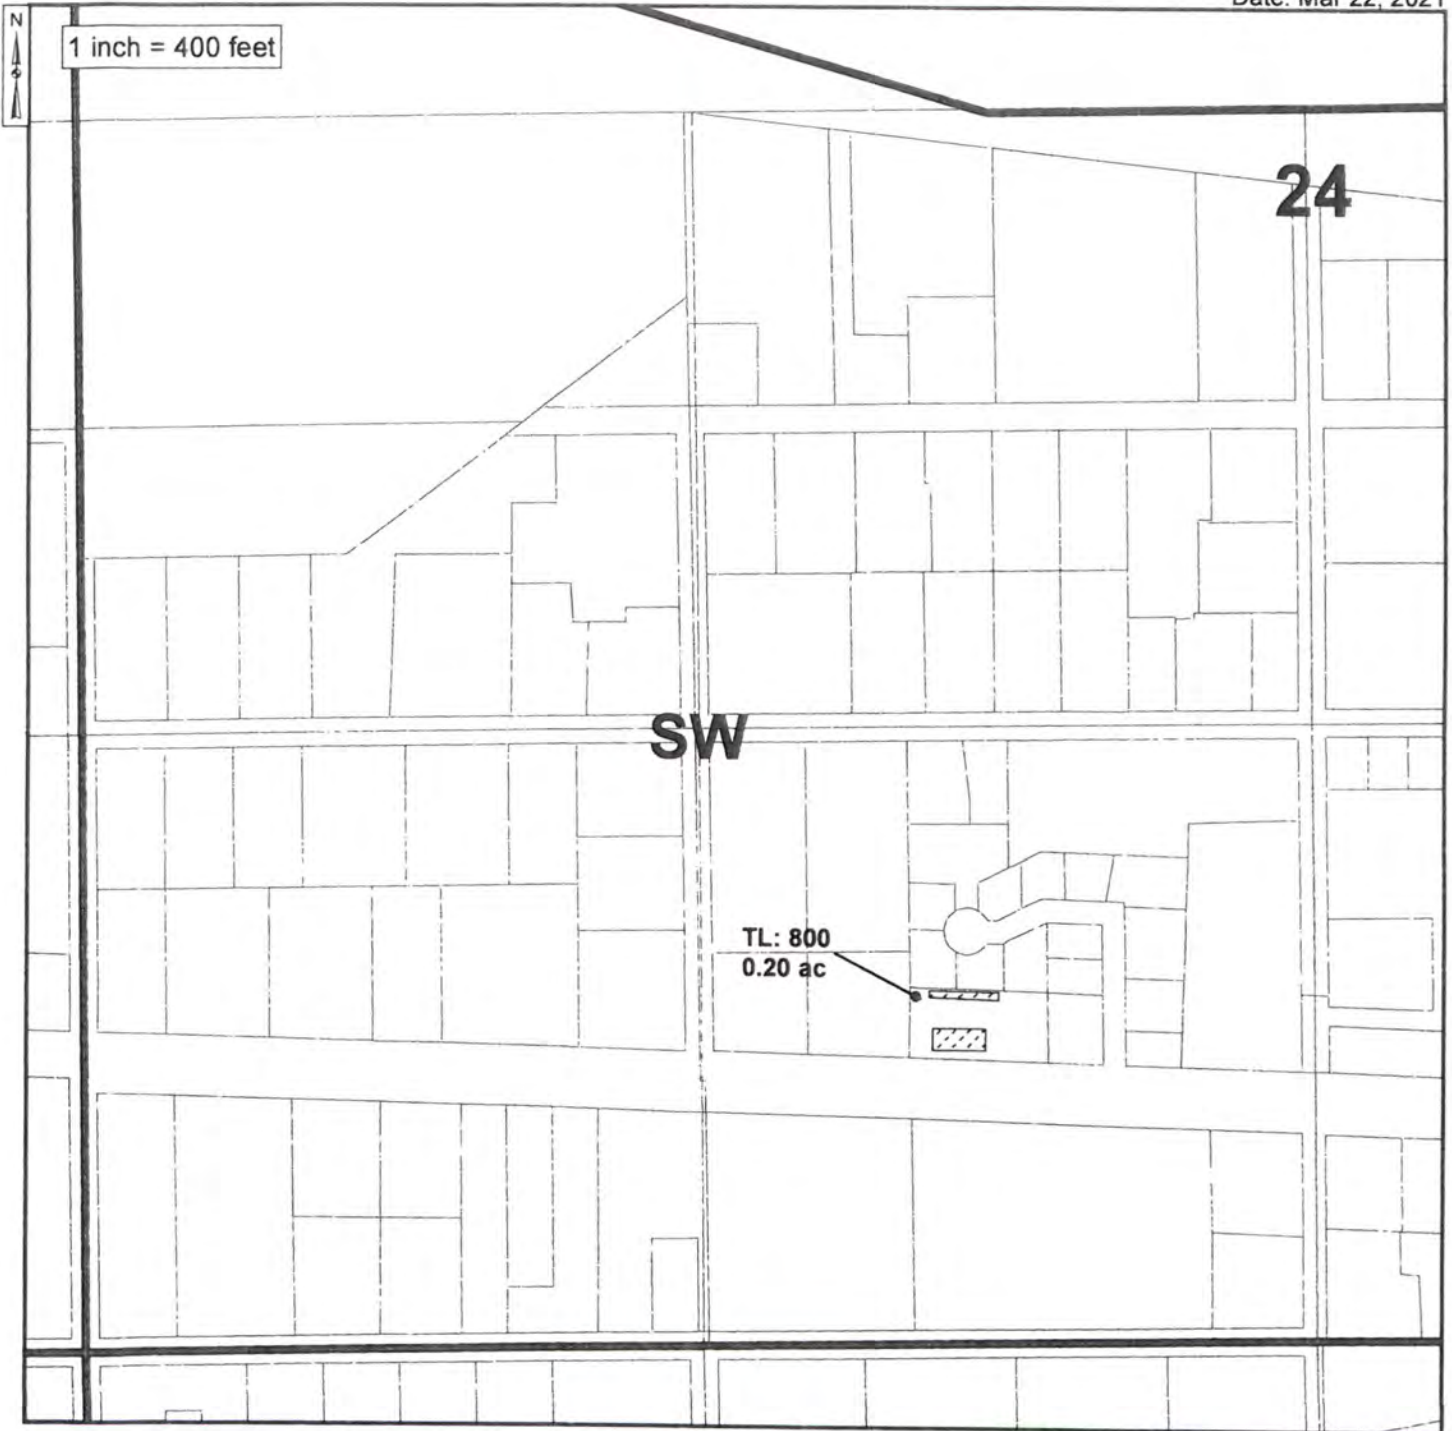

Authorized Place of Uset C.87799

0.20 acres in SE/SW, Sec. 24 T5N, R26E, W.M.

RECEIVED

APR 08 2022

13969

OWRD




THE PURPOSE OF THIS MAP IS TO IDENTIFY THE LOCATION OF THE WATER RIGHT. IT IS NOT INTENDED TO PROVIDE INFORMATION RELATED TO THE LOCATION OF PROPERTY OWNERSHIP BOUNDARY LINES.

2021 PERMANENT TRANSFER  
TOWNSHIP 5 NORTH, RANGE 26 EAST, WILLAMETTE MERIDIAN  
West Extension Irrigation District - Morrow County

OWRD

Date: Apr 27, 2021

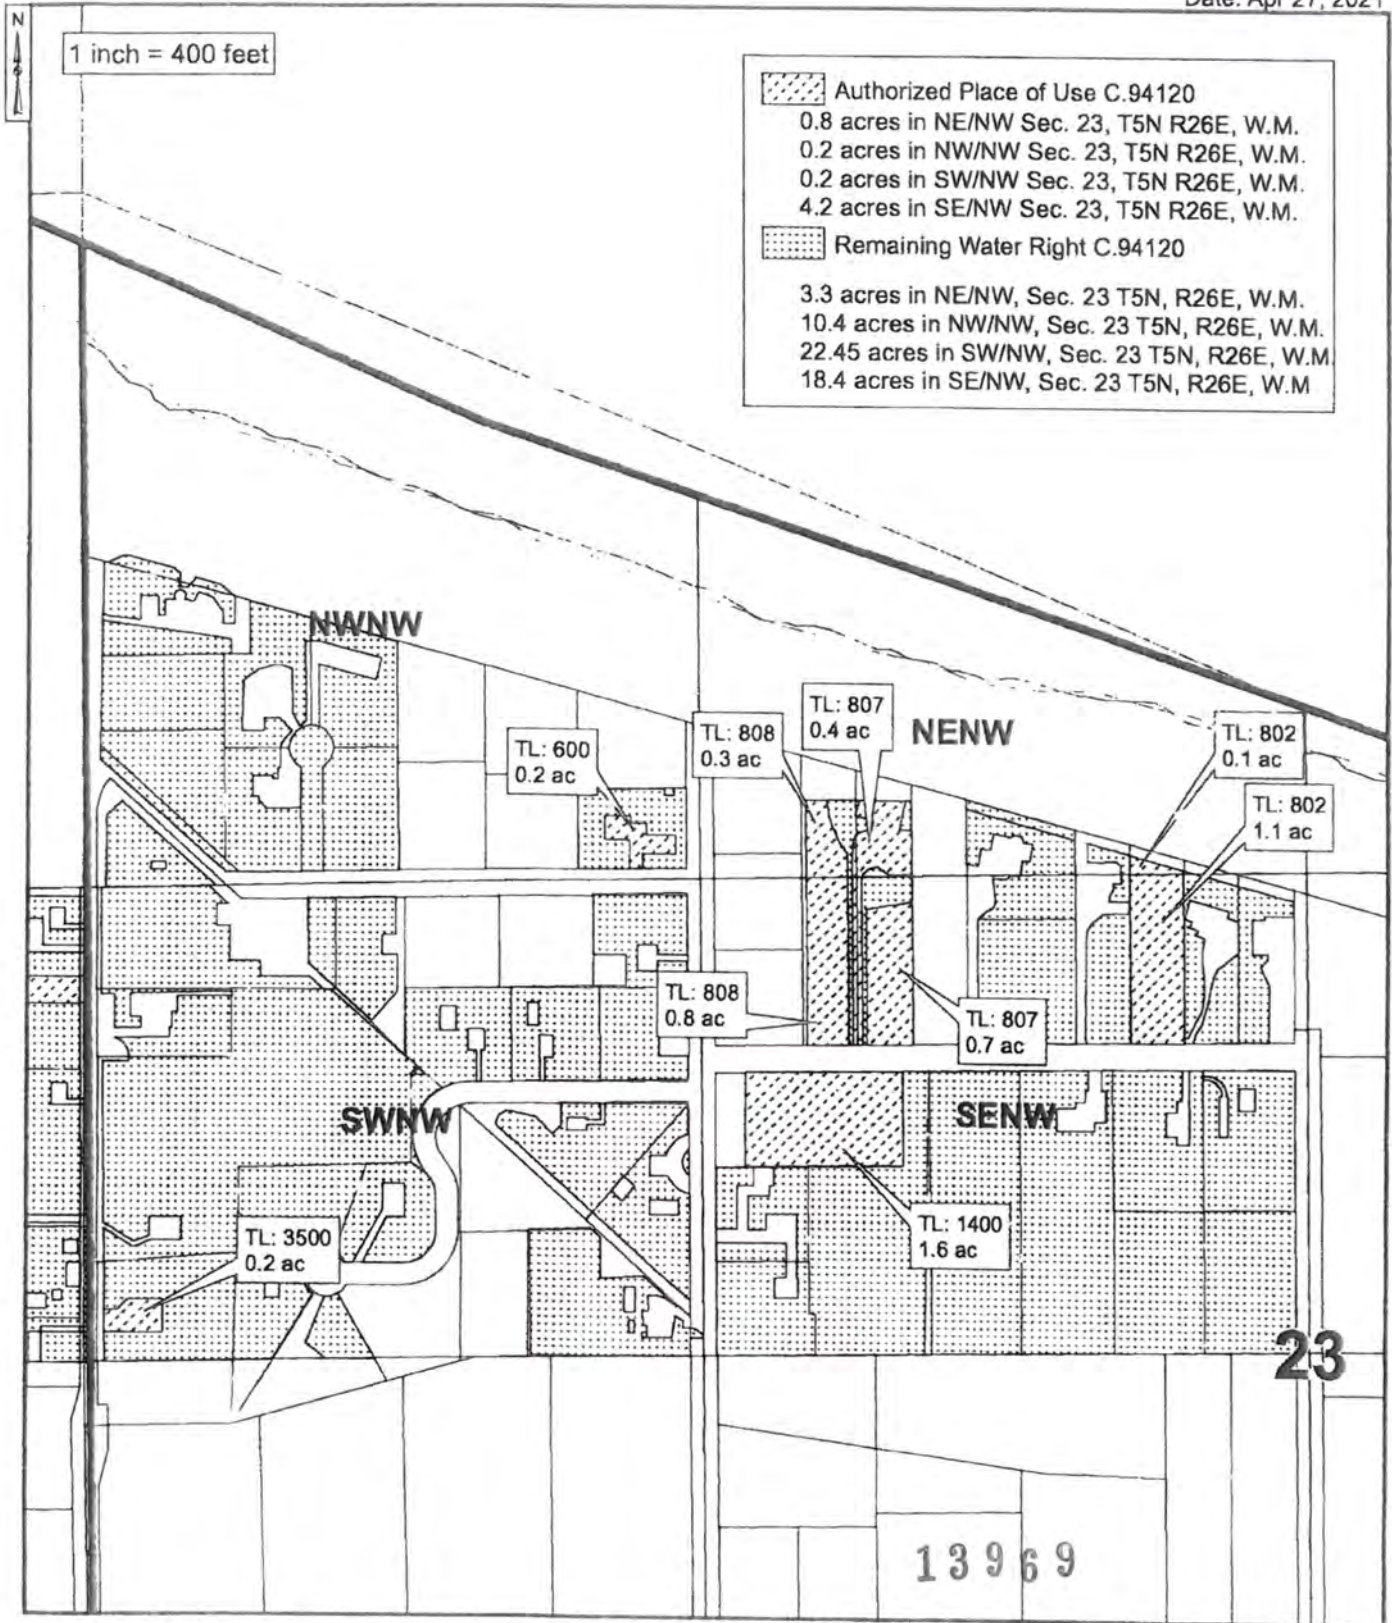


RECEIVED

APR 08 2022

OWRD


West Extension Irrigation District  
Point of Diversion

POD #1

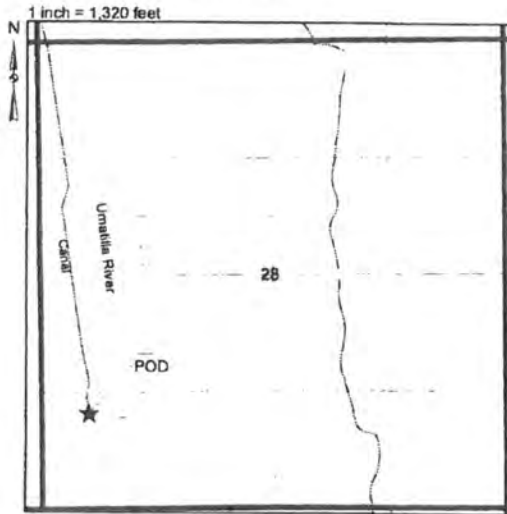


5N 28E W.M Sec. 28, SW/SW: 1100' N and  
520' E from the SW Corner of Section 28.

POD #3

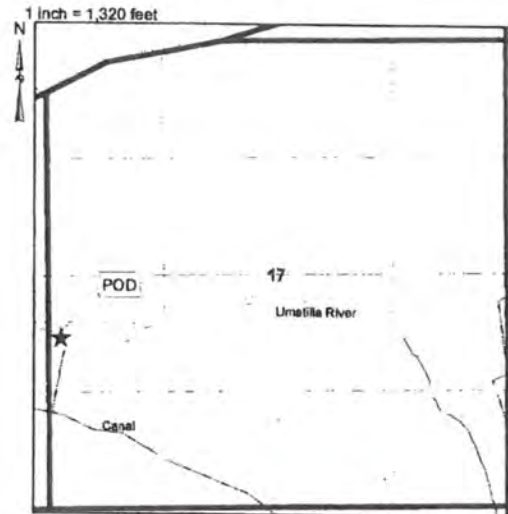


5N 28E W.M Sec. 17, NW/SW: 1900' N and  
150' E from the SW Corner of Section 17.

POD #2

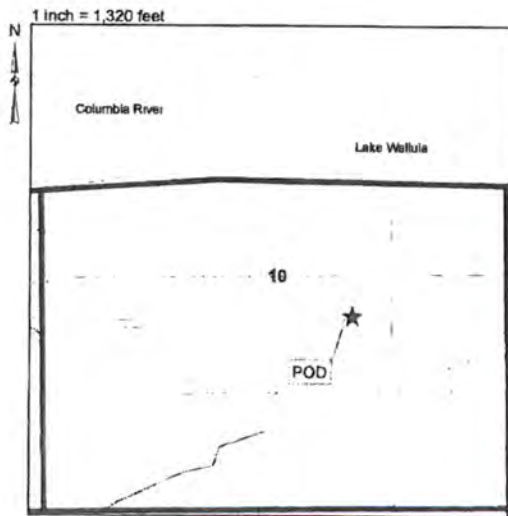

5N 28E W.M Sec. 10, NW/SE: 2150' N and  
3500' E from the SW Corner of Section 10.

POD #4

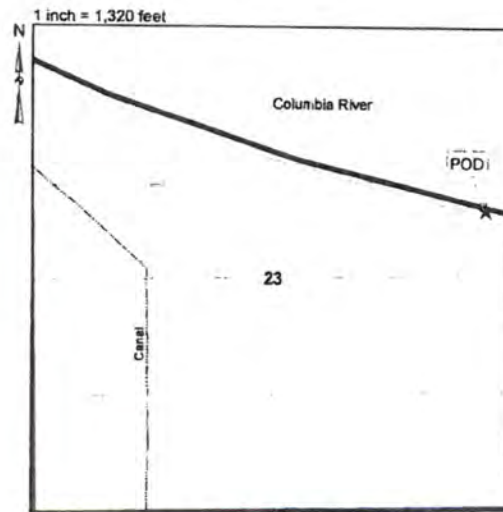

5N 26E W.M Sec. 23, SE/NE: 800' N and  
200' W from the E Corner of Section 23.

13969