
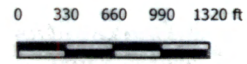


st.

RECEIVED
SEP 05 2019
OWRD

T5S, R3W WM, Section 7
Yamhill County, Oregon
Application S-71731 Permit S-54755

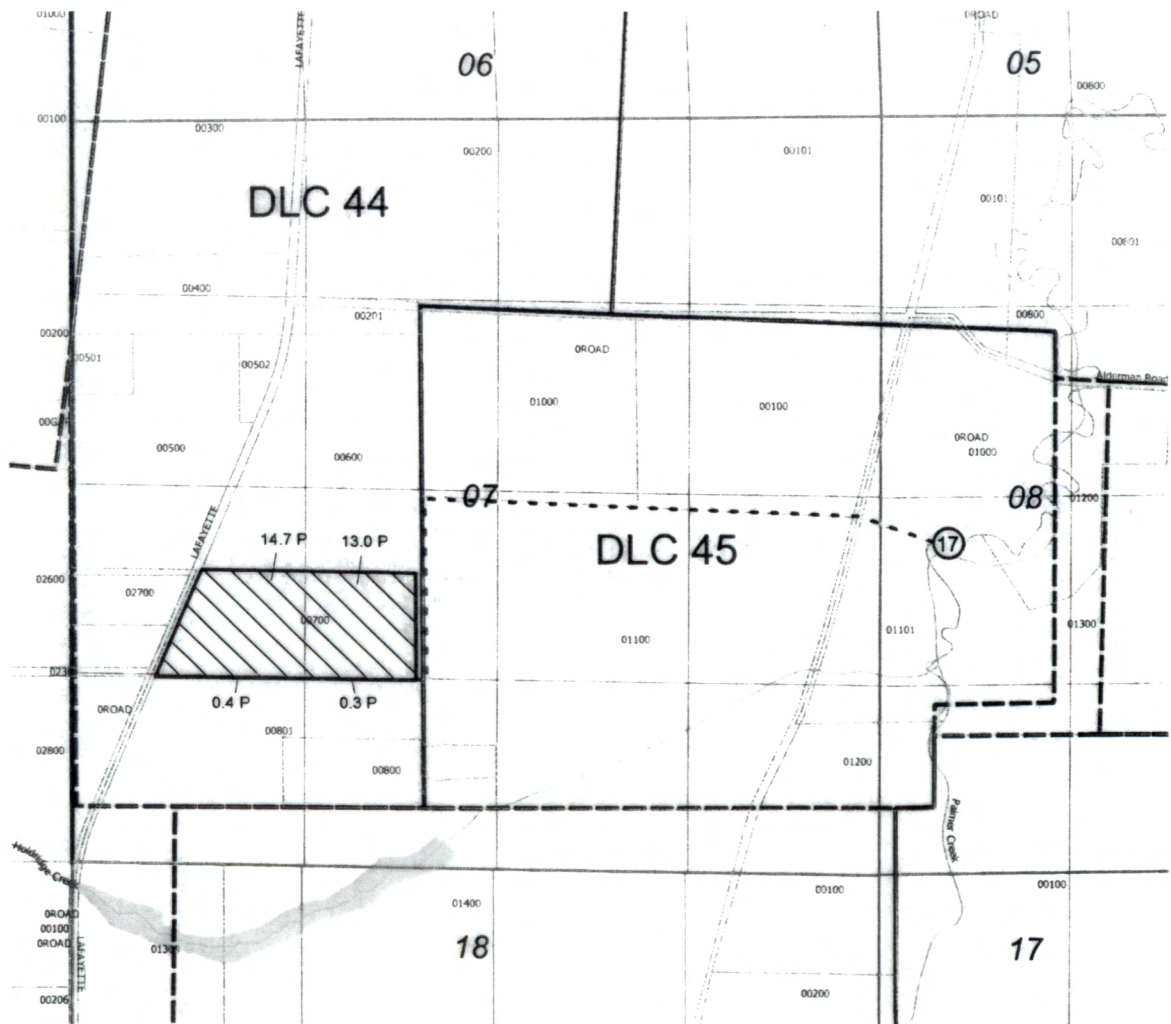

1 inch = 1,320 feet

Explanation

① Rediversion

- - - Rediversion Piping

▨ Primary Irrigation (28.4 Acres)

▭ DLC

00500 Tax Lots


Roads

Streams

NAD 1983 HARN
Datum of 1983
Prepared July 9, 2019


Sources: BLM CadNSDI PLSS, roads, county lines & tax lots (Pacific Hydro-Geology), Oregon Spatial Data Library water features, DLC lines, et al. Locations of proposed diversions and points of use provided by client.

This map was prepared for the purpose of identifying the location of a water right only and is not intended to provide legal dimensions or locations of a property.

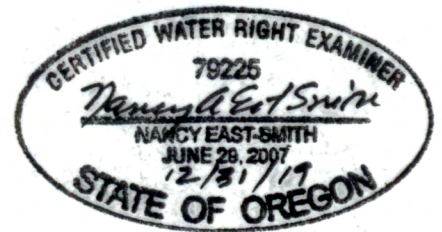

T5S, R3W WM, Sections 20 & 21
 Yamhill County, Oregon
 Application S-71731 Permit S-54755

RECEIVED
 SEP 05 2019
 OWRD

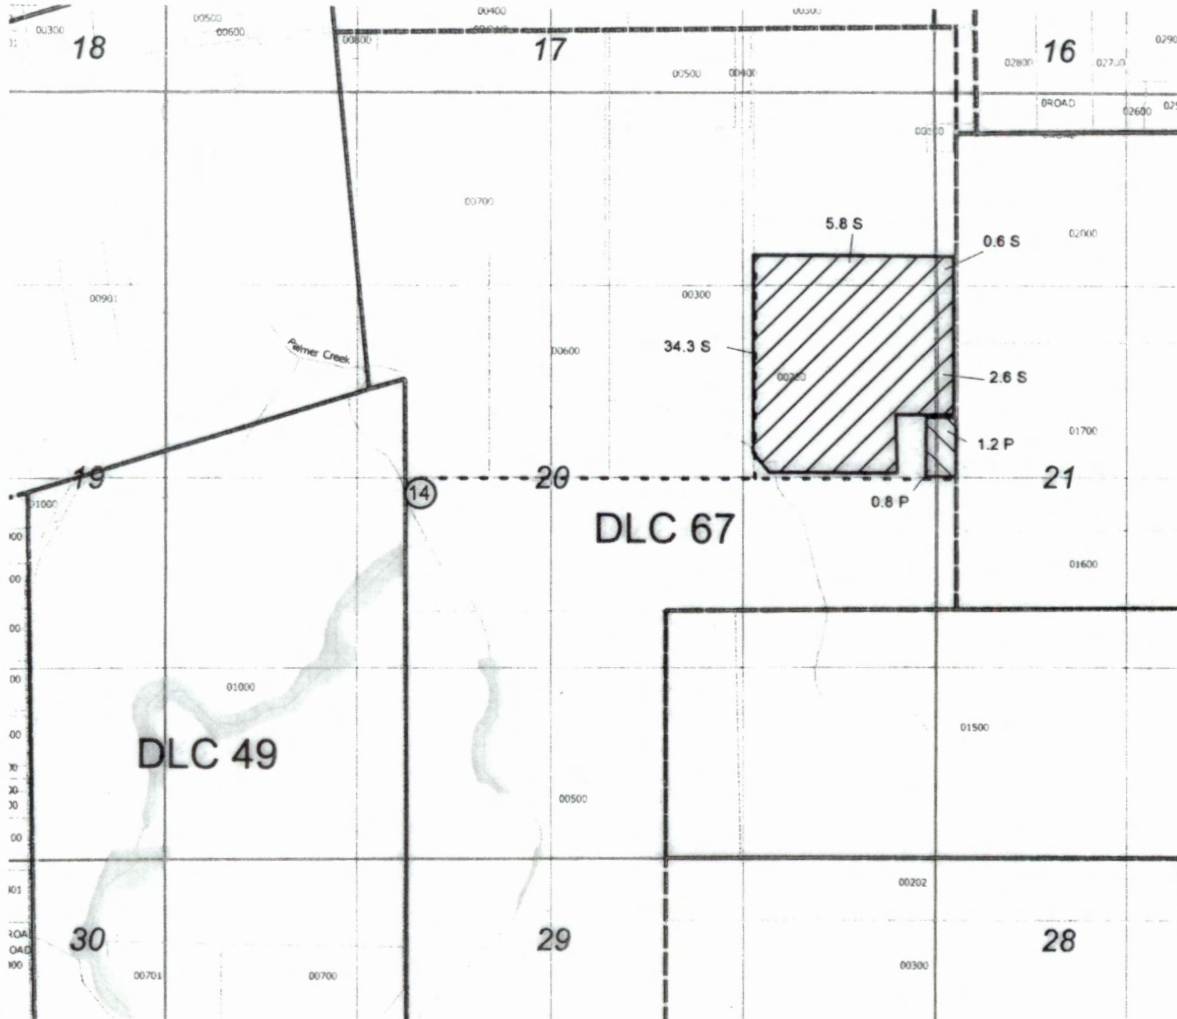

Explanation

- 14 Rediversion
- - - Rediversion Piping
- Primary Irrigation (2.0 Acres)
- Supplemental Irrigation (43.3 Acres)
- DLC
- Tax Lots
- Roads
- Streams

NAD 1983 HARN
 Datum of 1983
 Prepared July 9, 2019

Sources: BLM CadNDS1 PLSS, roads, county lines & tax lots (Pacific Hydro-Geology), Oregon Spatial Data Library water features, DLC lines, et al. Locations of proposed diversions and points of use provided by client.

This map was prepared for the purpose of identifying the location of a water right only and is not intended to provide legal dimensions or locations of a property.

0 330 660 990 1320 ft





1 inch = 1,320 feet



T5S, R3W WM, Section 29
 Yamhill County, Oregon
 Application S-71731 Permit S-54755

RECEIVED
 SEP-05 2019
 OWRD

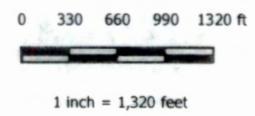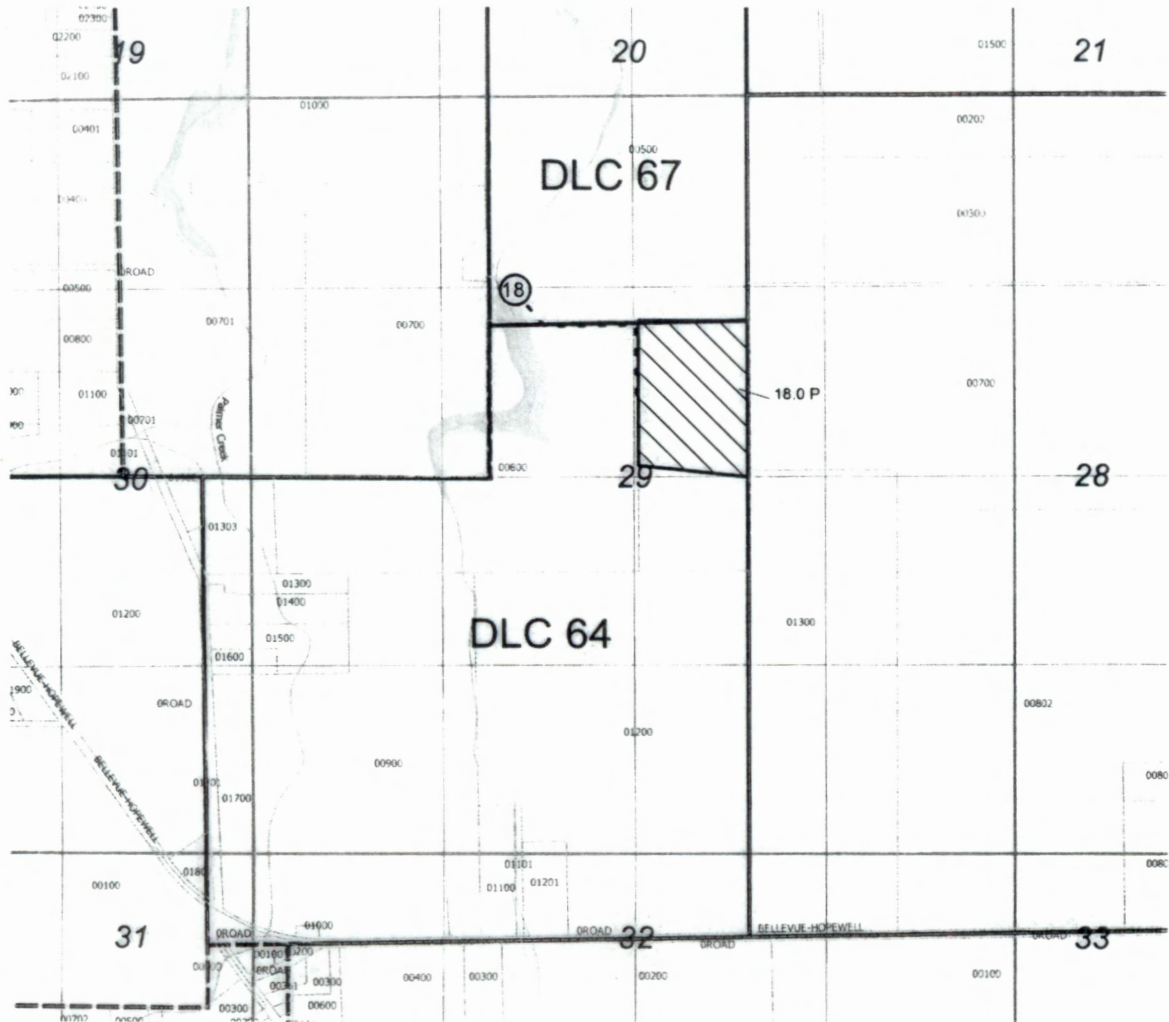

Explanation

- Rediversion
- Rediversion Piping
- Primary Irrigation 18.0 Acres
- DLC
- Tax Lots
- Roads
- Streams

NAD 1983 HARN
 Datum of 1983
 Prepared July 9, 2019


Sources: BLM CadNSDI PLSS, roads, county lines & tax lots (Pacific Hydro-Geology), Oregon Spatial Data Library water features, DLC lines, et al. Locations of proposed diversions and points of use provided by client.

This map was prepared for the purpose of identifying the location of a water right only and is not intended to provide legal dimensions or locations of a property.




T5S, R3W WM, Sections 4 & 5
 Yamhill County, Oregon
 Application S-71731 Permit S-54755

RECEIVED
 SEP 05 2019
 OWRD

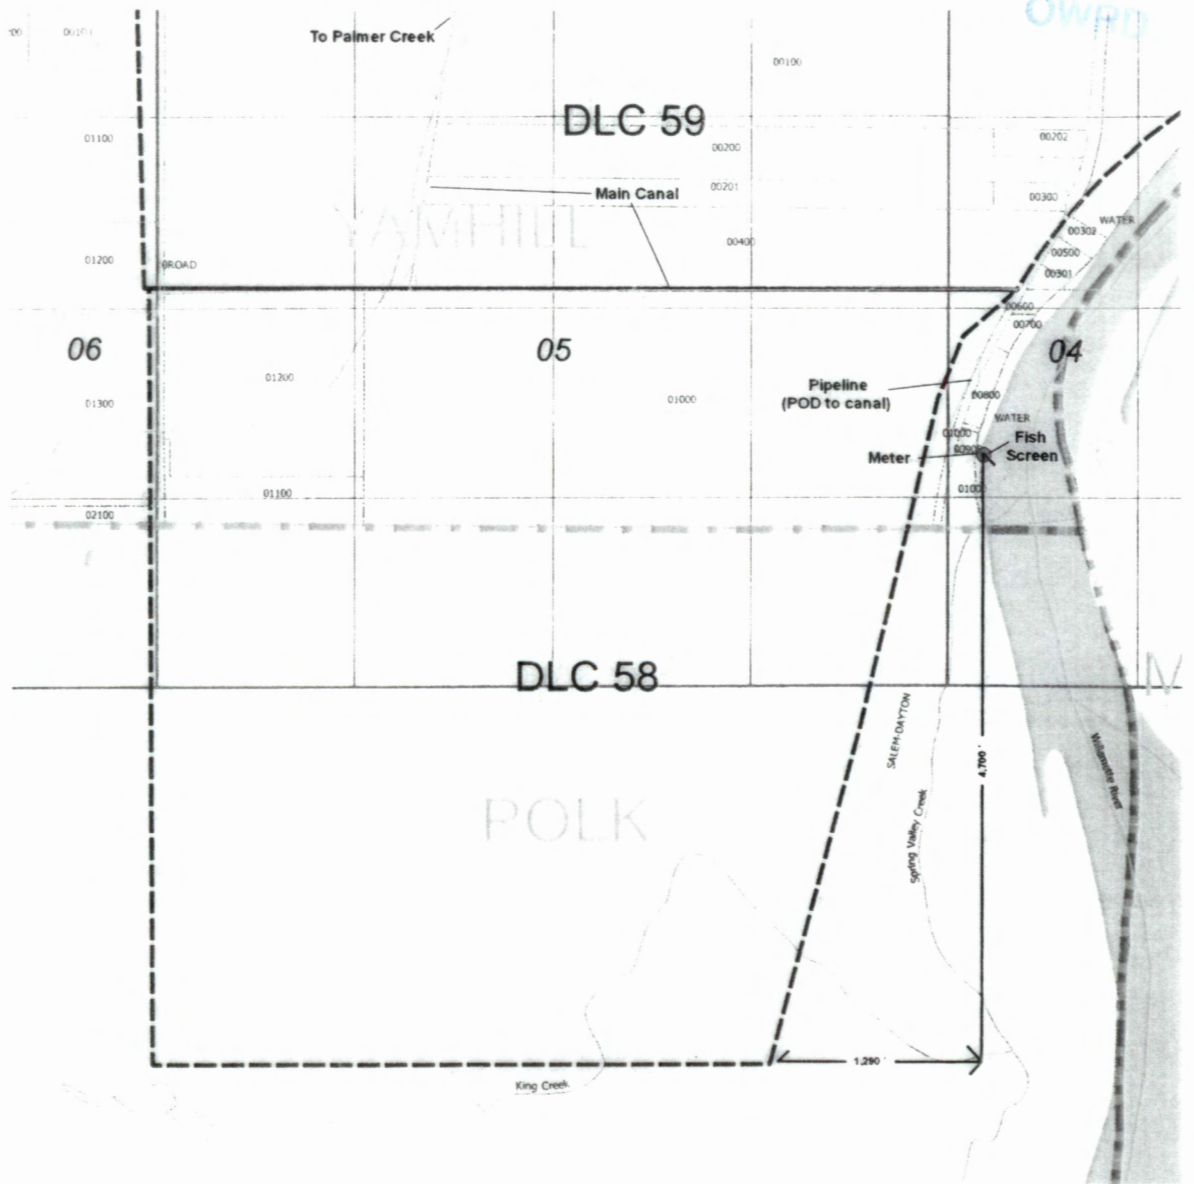

POD is located 4,700' N and 1,290' E from the SE corner of DLC 58, T6S, R3W, Sec. 4, NW 1/4 SW 1/4

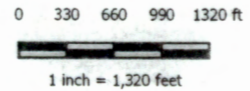

- Explanation**
- Point of diversion
 - DLC
 - ▭ Tax Lots
 - Roads
 - Streams

NAD 1983 HARN
 Datum of 1983
 Prepared July 9, 2019

Sources: BLM CadNSDI PLSS, roads, county lines & tax lots (Pacific Hydro-Geology), Oregon Spatial Data Library water features, DLC lines, et al. Locations of proposed diversions and points of use provided by client.

This map was prepared for the purpose of identifying the location of a water right only and is not intended to provide legal dimensions or locations of a property.

