

**LEGEND**

- ⊙ Authorized Point of Diversion
- Included in the Allocation of Conserved Water**
  - Authorized Place of Use, Cert. 65295 (3 acre-feet per acre)
  - Authorized Place of Use, Cert. 65295 (4 acre-feet per acre)
  - Authorized Place of Use, Cert. 65327 (3 acre-feet per acre)
  - Authorized Place of Use, Cert. 65327 (4 acre-feet per acre)
- Not Included in the Allocation of Conserved Water**
  - Cert. 65295
  - Cert. 65327


- All Other Features**
- Tax Lot
  - Government Lot (GL)
  - County Boundary
  - Road
  - Watercourse
  - Waterbody


**LOCATION DESCRIPTION**  
 POD 2 (Cert. 65327/Cert. 65295)  
 Located 1000 feet North and 1600 feet East from the NW corner of Section 22, Township 8 South, Range 19 East (W.M.)

**DISCLAIMER**  
 This map was prepared for the purpose of identifying the location of a water right only and it is not intended to provide legal dimensions or location of property ownership lines.  
 Date: August 17, 2023  
 Data Sources: BLM, ESRI, OWRD, USGS

**RECEIVED**  
**SEP 28 2023**  
**OWRD**

**Application for an Allocation of Conserved Water**  
**Certificates 65295 and 65327**  
 Authorized Place of Use map  
 Township 8 South, Range 19 East (W.M.)

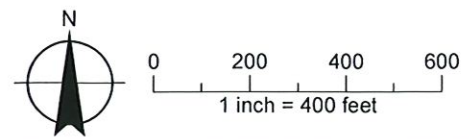

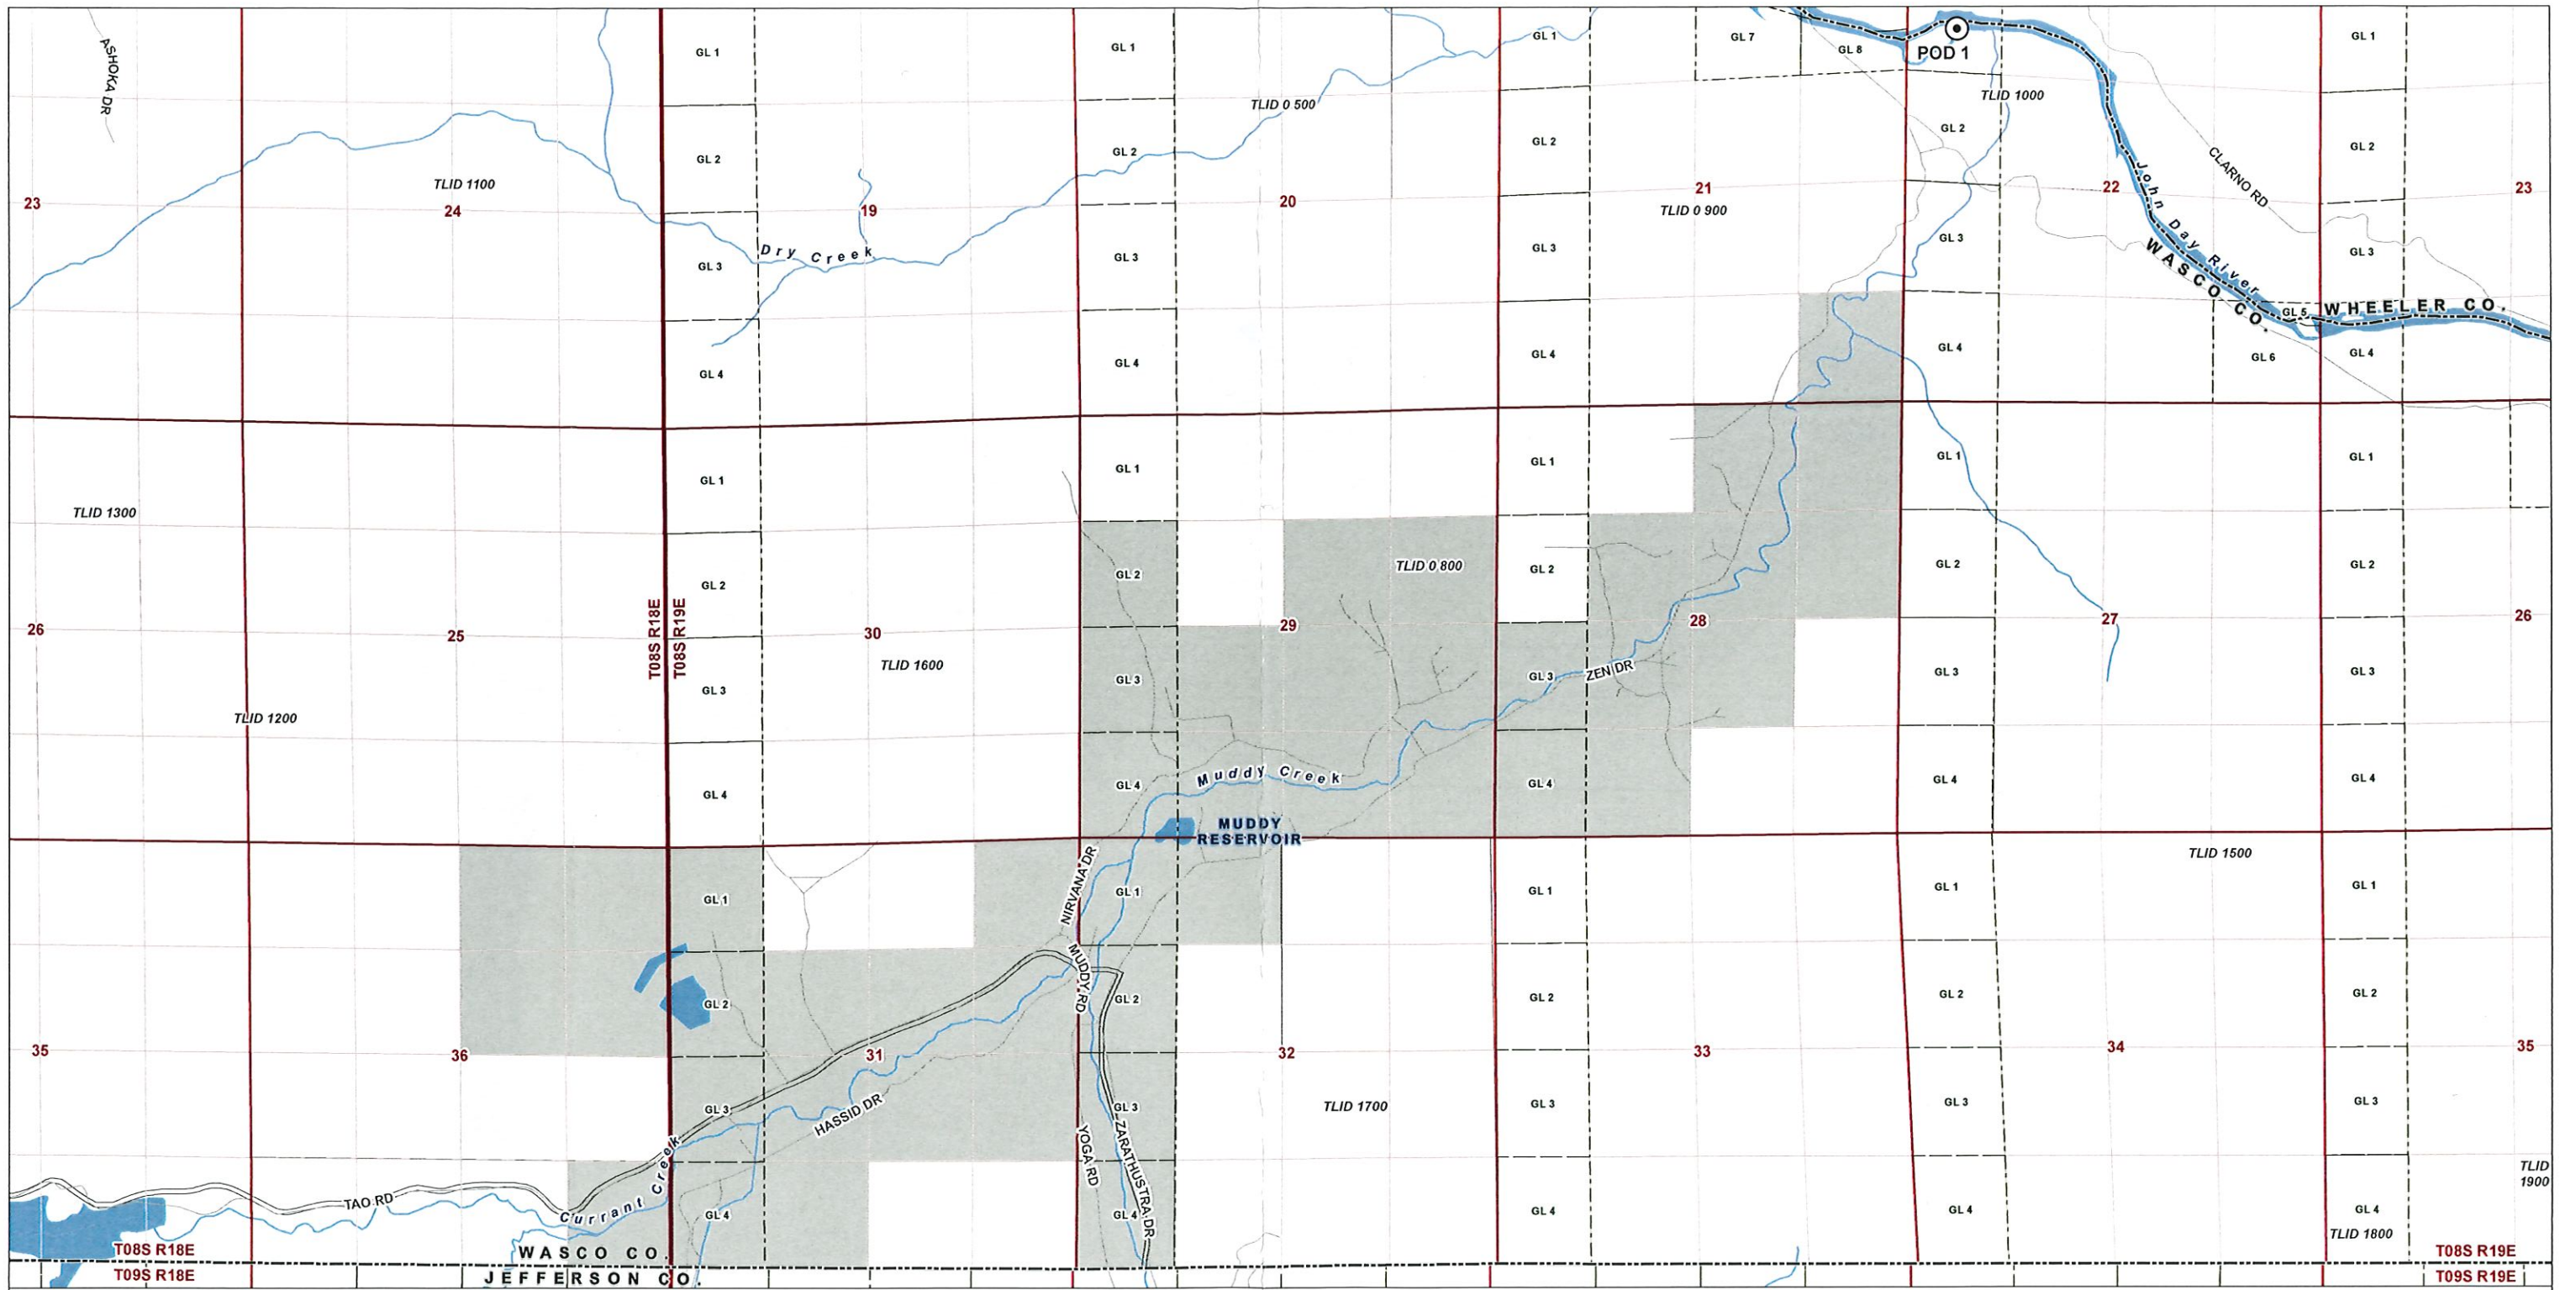

**LEGEND**

- Proposed Point of Diversion
- Proposed Place of Use
- All Other Features**
- Tax Lot
- Government Lot (GL)
- County Boundary
- Road
- Watercourse
- Waterbody

**LOCATION DESCRIPTION**

POD 1  
 Located 850 feet South and 600 feet East from the NW corner  
 of Section 22, Township 8 South, Range 19 East (W.M.)

**DISCLAIMER**

This map was prepared for the purpose of identifying the location of  
 a water right only and it is not intended to provide legal dimensions  
 or location of property ownership lines.  
 Date: July 18, 2023  
 Data Sources: BLM, ESRI, OWRD, USGS

**Application for an Allocation of Conserved Water  
 Certificates 65295 and 65327**

**Proposed Out-of-Stream Use: Quasi-Municipal**  
 Township 8 South, Range 19 East (W.M.)

