


Sections 24 & 25, T10S, R25E, W.M., Wheeler County &
Sections 19 & 30, T10S, R26E, W.M., Grant County

TRANSFER APPLICATION MAP
Certificate 64632
Longview Ranch, LLC of Nevada

RECEIVED

NOV 30 2022

OWRD

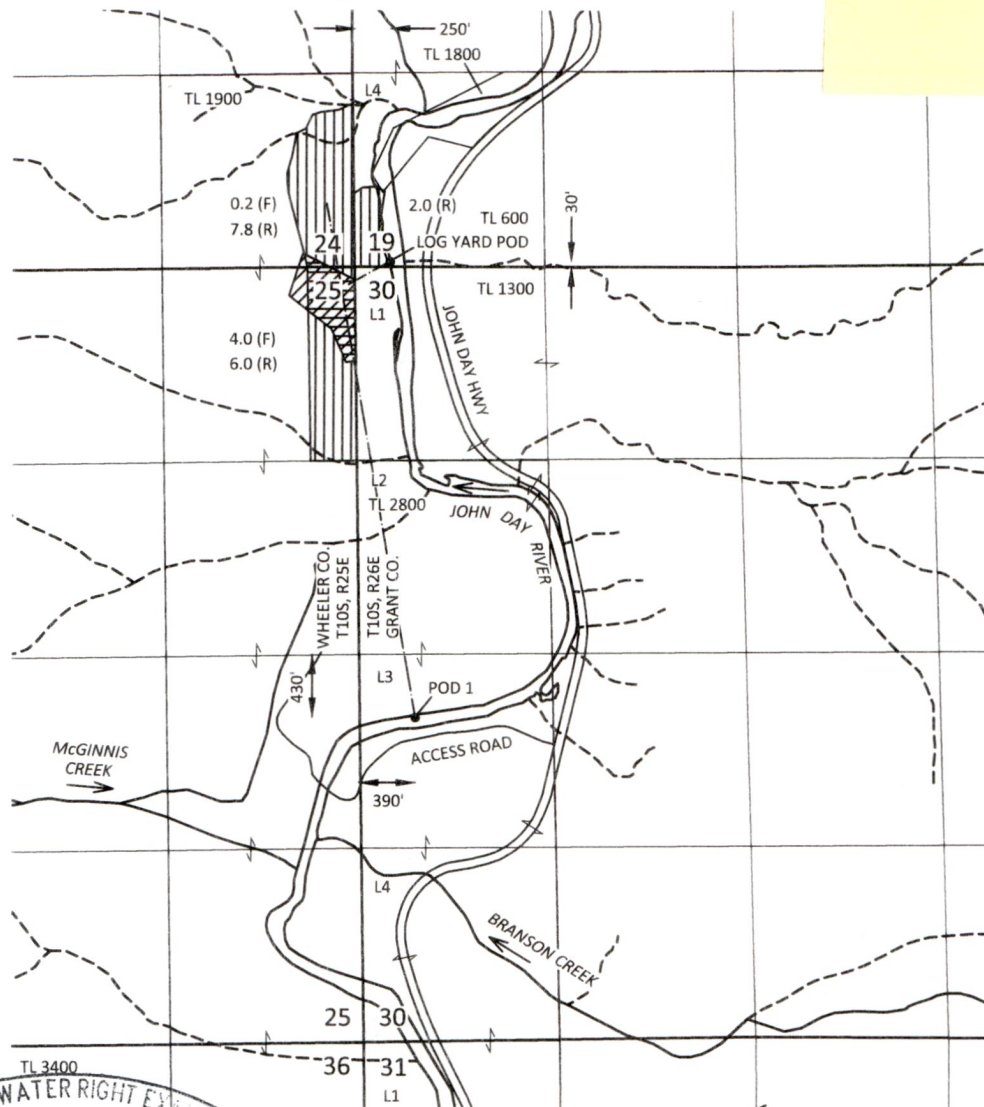

KPFF 1700014.94

SKOOKUM
WATER ASSOCIATES INC

1626 VICTORIAN WAY
EUGENE, OR 97401
(503) 319-8926

EXPLANATION

FROM LANDS (F)



CERTIFICATE 64632
PRIORITY: 10/4/1918
4.2 ACRES

TO LANDS



CERTIFICATE 64632
INDUSTRIAL / COMMERCIAL USE
PRIORITY: 10/4/1918

REMAINING RIGHTS (R)




CERTIFICATE 64632
PRIORITY: 10/4/1918
162.8 ACRES



POINT OF DIVERSION (POD)

PIPELINE

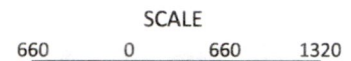


1 INCH = 1320 FEET

Note: Not all remaining
rights are shown

June 29, 2022

This map is not intended to provide legal
dimensions or locations of property
ownership lines

Figure 1

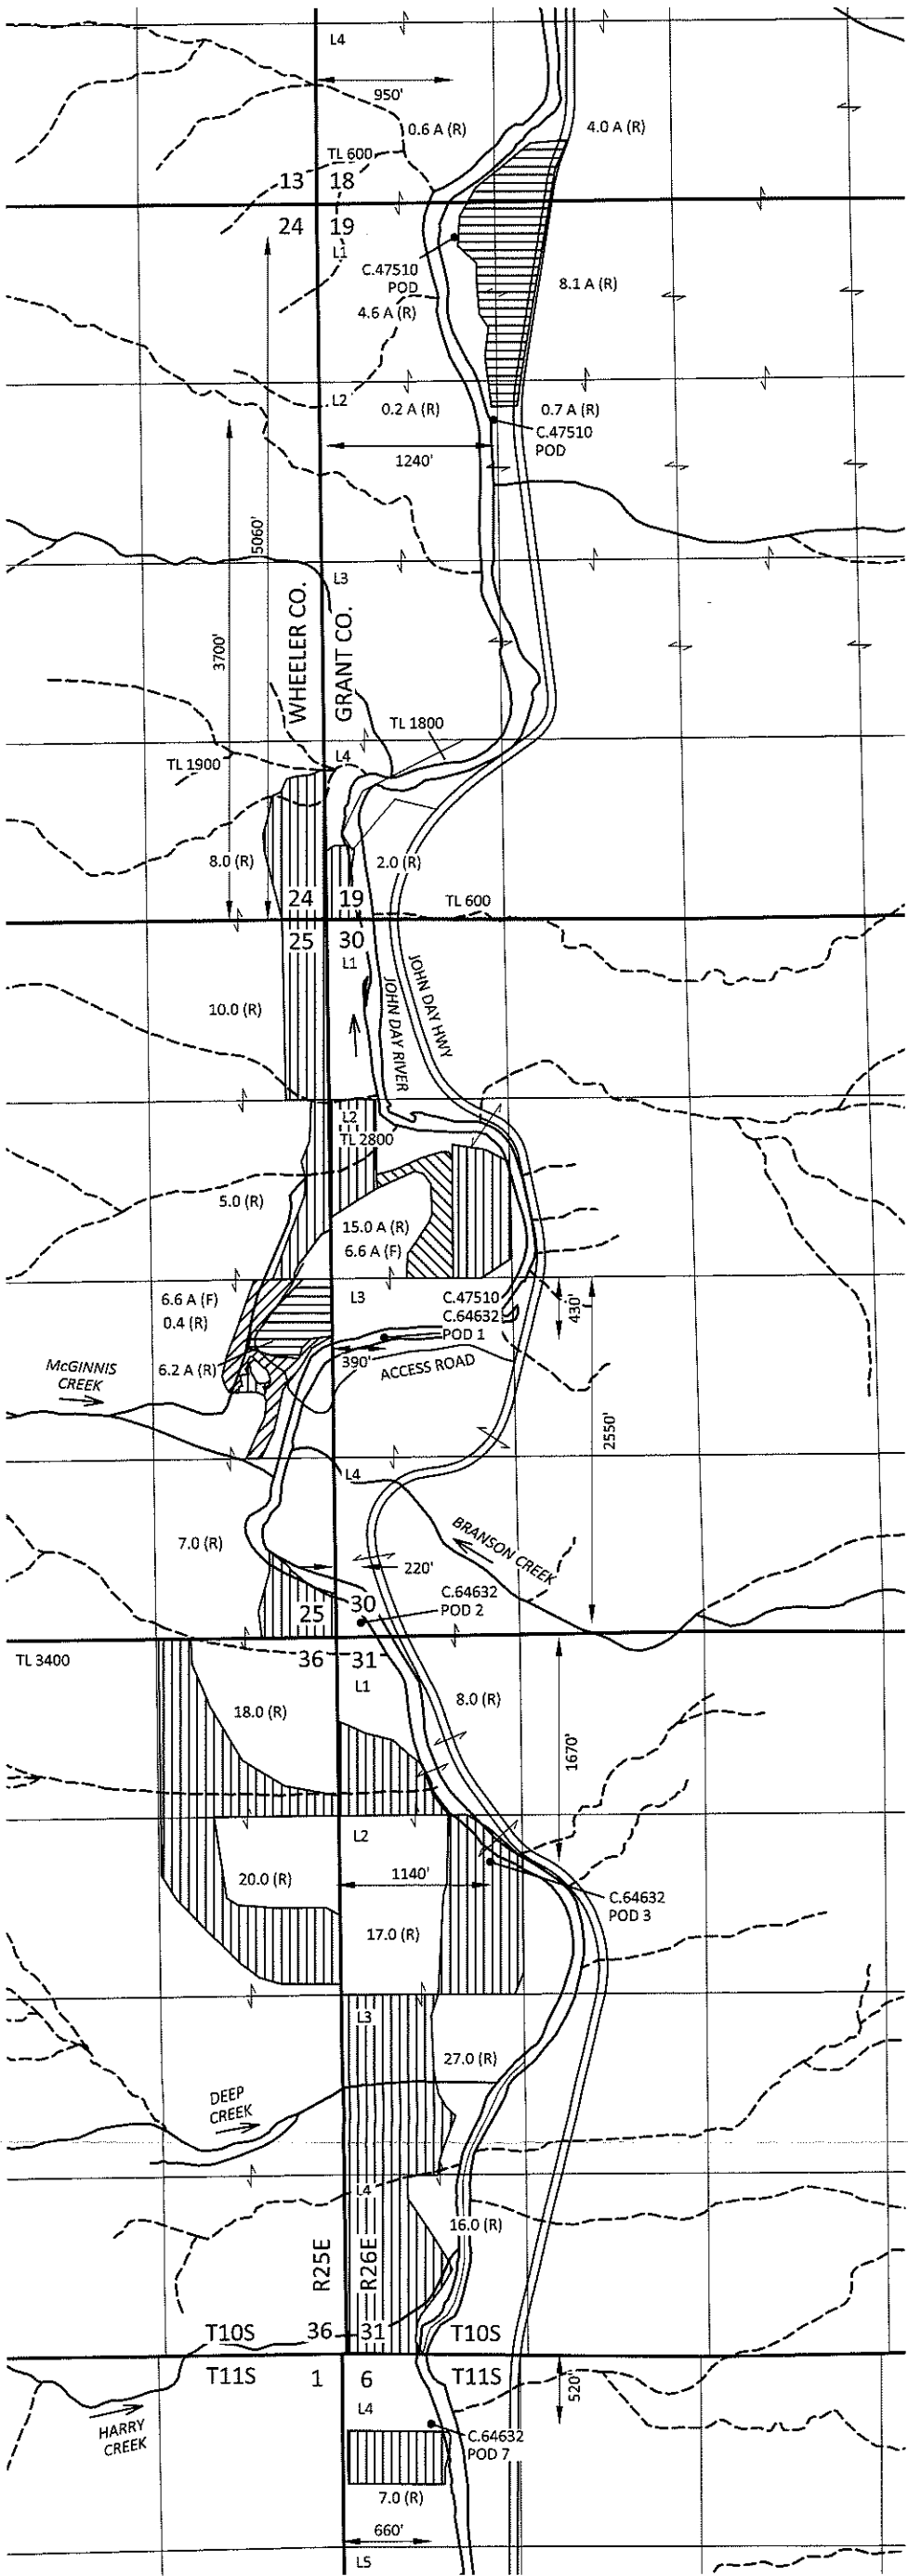


Sections 24, 25, & 36, T10S, R25E, W.M.,
Wheeler County
&
Sections 18, 19, 30, & 31, T10S, R26E, W.M.,
Grant County
&
Section 6, T11S, R26E, W.M.,
Grant County

DROUGHT TRANSFER APPLICATION MAP
Certificates 47510 & 64632
FROM MAP
Longview Ranch

EXPLANATION	
FROM LANDS (F)	
	CERTIFICATE 64632 PRIORITY: 10/4/1918 6.6 ACRES
	CERTIFICATE 47510 PRIORITY: 3/22/1954 6.6 ACRES
REMAINING RIGHTS (R)	
	CERTIFICATE 64632 PRIORITY: 10/4/1918 160.7 ACRES
	CERTIFICATE 47510 PRIORITY: 3/22/1954 24.7 ACRES
	POINT OF DIVERSION (POD)

RECEIVED
SEP 22 2021
OWRD

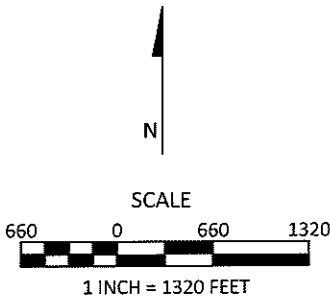

August 19, 2021

This map is not intended to provide legal
dimensions or locations of property
ownership lines

Figure 1