


T.13S., R.16E., W.M.

T-6656

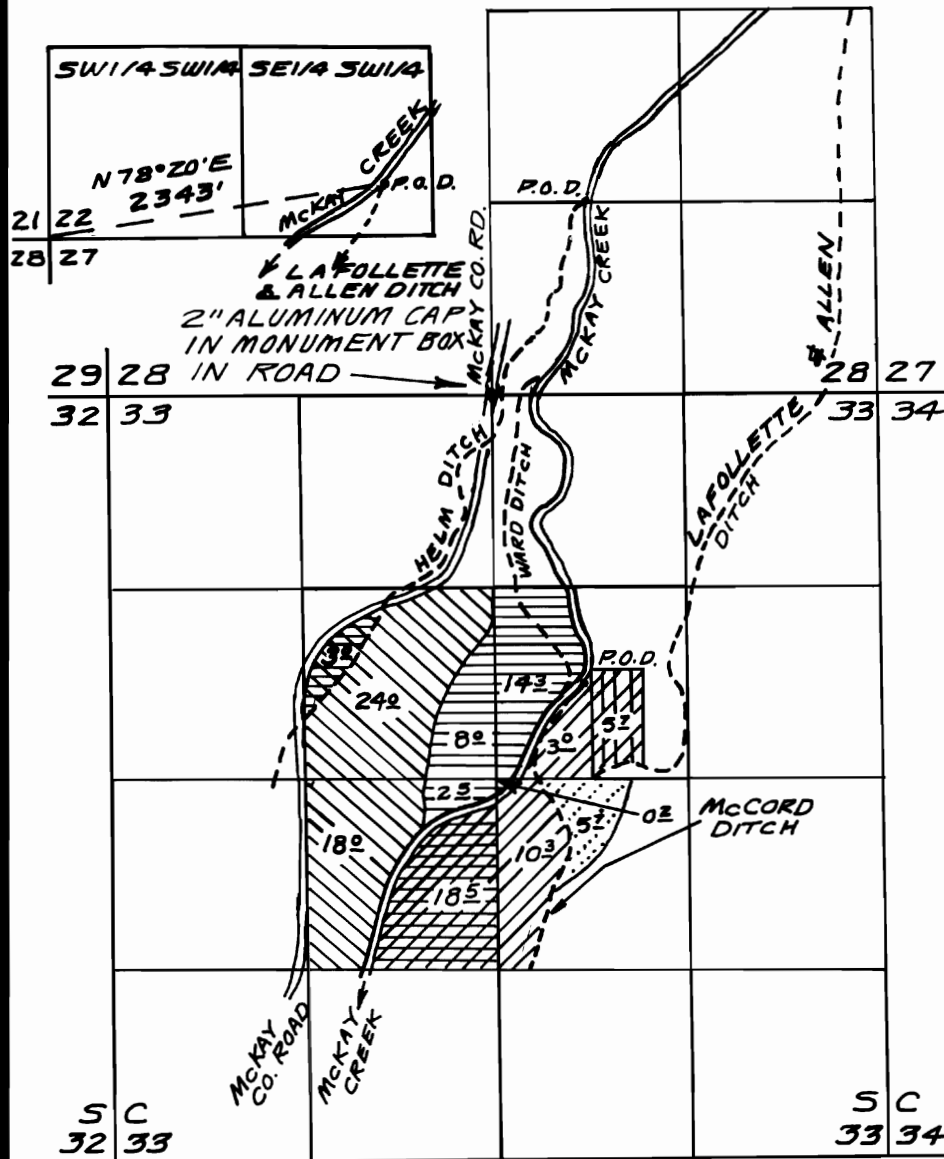

PREPARED FOR
JAMES B. COX
2215 N.E. McKAY CR. RD.
PRINEVILLE, OR 97754
[541] 447-5474
HELM DITCH P.O.D.
LOCATED 1320' NORTH
& 660' EAST OF S1/4
COR. SEC. 28
McCORM DITCH P.O.D.
LOCATED 1980' SOUTH
& 630' EAST OF N1/4
COR. SEC. 33



LEGEND

HELM DITCH DIVERSION
C. NO. 51561~P.D. 1896
SE1/4 NW1/4 - 24.0 AC.
NW1/4 SW1/4 - 18.0 AC.
C. NO. 2428~P.D. 1917
SE1/4 NW1/4 - 3.0 AC.
PUMP & SPRINKLE ABOVE
DITCH

WARD DITCH DIVERSION
C. NO. 2428~P.D. 1917
SE1/4 NW1/4 - 8.0 AC.
SW1/4 NE1/4 - 14.3 AC.
NE1/4 SW1/4 - 2.5 AC.
NW1/4 SE1/4 - 0.2 AC.

McCORM DITCH DIVERSION
C. NO. 51561~P.D. 1907
NW1/4 SE1/4 - 10.3 AC.
SW1/4 NE1/4 - 8.7 AC.
C. NO. 2428~P.D. 1917
NE1/4 SW1/4 - 18.5 AC.

WATER ON
 WATER OFF

SURVEY NOTE


THE PREPARATION OF THIS MAP
IS FOR THE PURPOSE OF IDENT-
IFYING THE LOCATION OF THE
WATER RIGHT ONLY AND HAS NO
INTENT TO PROVIDE DIMENSIONS
OR LOCATIONS OF PROPERTY
OWNERSHIP LINES. **REVISED 11-2-00**

**ARMSTRONG SURVEYING
& ENGINEERING, INC.**

378 EAST SECOND ST.
PRINEVILLE, OREGON 97754

[541] 447-7791 **REVISED 9-14-98**

SCALE: 1"=1320' DATE: 11-25-91

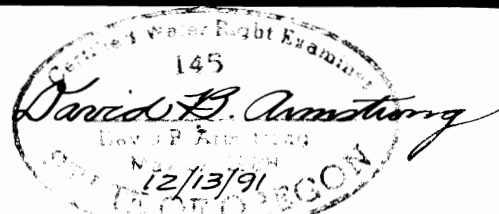

W. O. 91-829-B

WAEFOLLETTE & ALLEN DITCH

CROOK CO.

5712

3517

