

6

7

8

Section 5

Sloughs

Old Channel

Willamette River

Roth

Well #1

Well #2

Well #3

Well #4

Well #6

Well #7

Paine Well #4

Cert. Till

Cert. 14 153


Benton Co. Lane Co.

D.L.C. 37

D.L.C. 38

G.R.-4067
G.R.-4068
G.R.-4069

DBQ-100-2736 1970-T

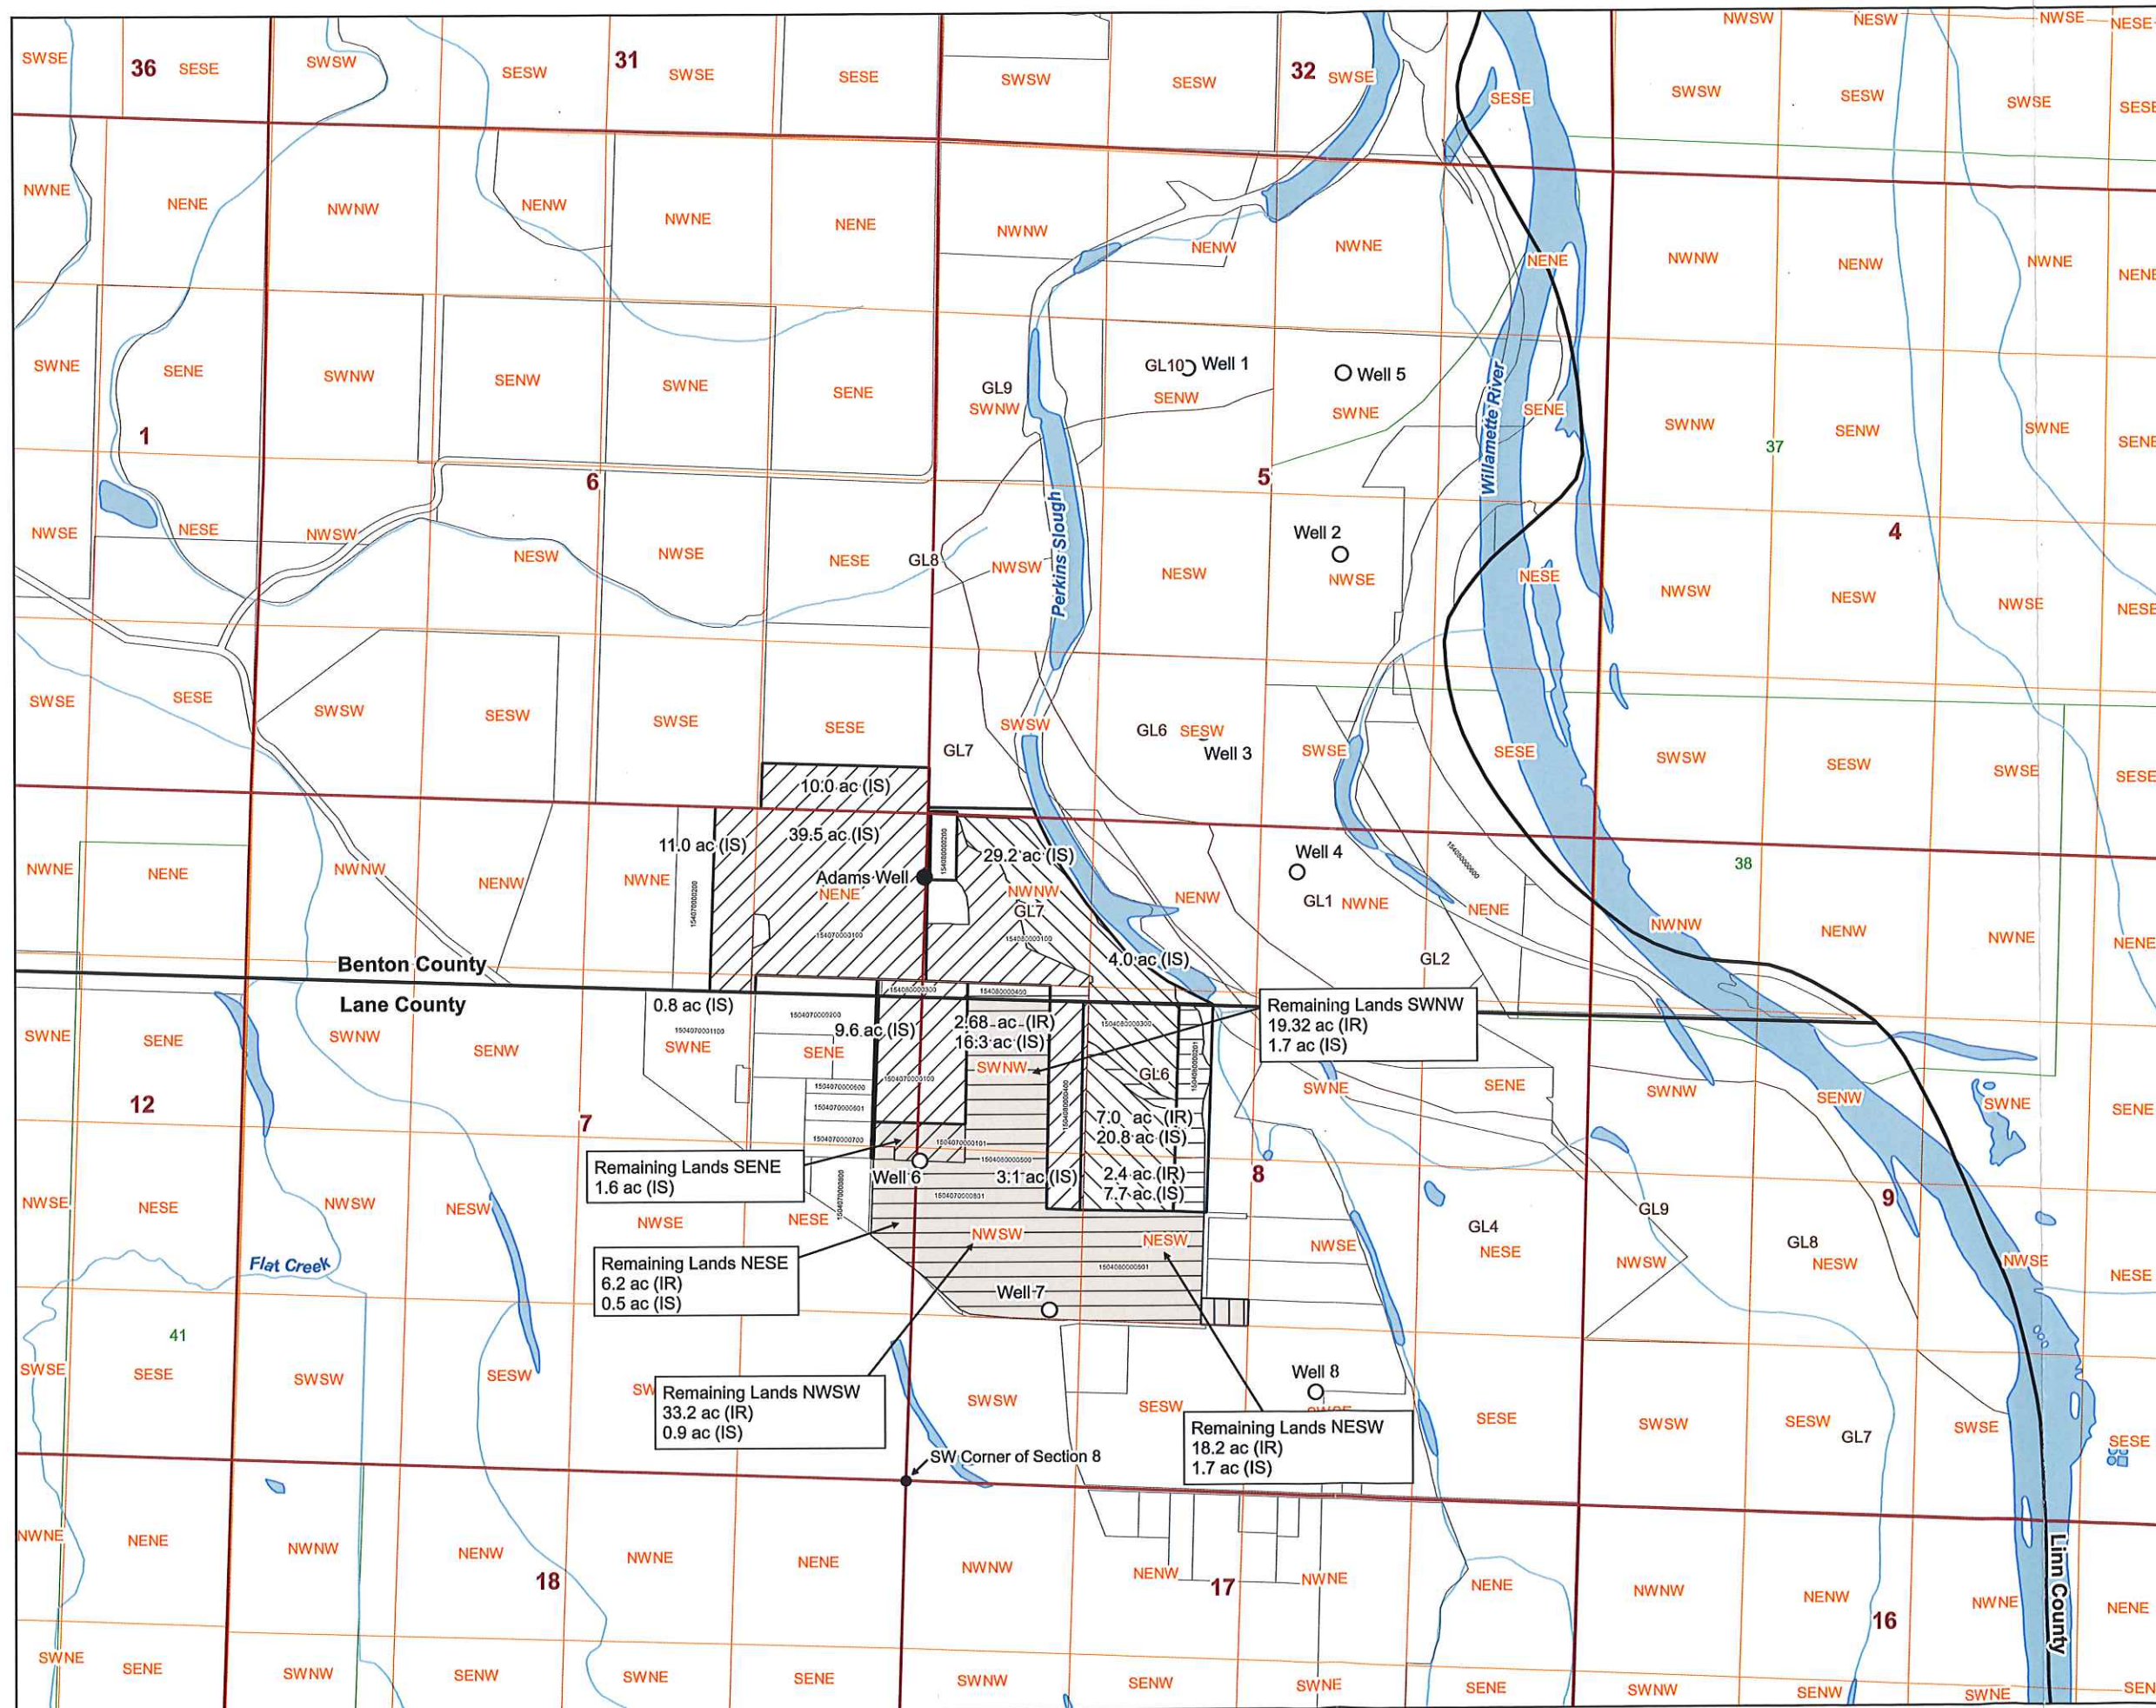

LEGEND

- Authorized Point of Appropriation (POA)
- Proposed POA
- ▨ POU, 38019, IR, Wells 6-8
- ▨ POU, 38019, IS, Wells 6-8 (IR under 17111)
- ▨ POU, 38019, IS, Wells 6-8 (IR under 14153)
- ▨ POU, 38019, IS, Wells 6-9 (IR under GR-4174, Cert. GR-4067)
- ▨ Remaining Lands
- ▨ Sections
- ▨ Donation Land Claims (DLCs)
- ▨ Government Lots (GLs)
- ▨ Property Lines
- ▨ Hubbard Family LLC Owned Property
- ▨ Waterbodies

POA Location Description

Well 1: 8830 feet north and 1970 feet east from SW corner of Section 8
 Well 2: 7380 feet north and 3240 feet east from SW corner of Section 8
 Well 3: 5940 feet north and 2180 feet east from SW corner of Section 8
 Well 4: 4860 feet north and 2950 feet east from SW corner of Section 8
 Well 5: 8830 feet north and 3220 feet east from SW corner of Section 8
 Well 6: 2540 feet north and 30 feet east from SW corner of Section 8
 Well 7: 1380 feet north and 1100 feet east from SW corner of Section 8
 Well 8: 800 feet north and 3230 feet east from SW corner of Section 8
 Adams Well: 4785 feet north and 10 feet west from SW corner of Section 8



RENEWS: 12-31-2024
 CWRE Seal and Signature

Notes:
 This map was prepared for the purpose of identifying the location of a water right only and is not intended to provide legal dimensions or location of property ownership lines.



0 660 1,320 ft

Data Sources: Washington County, METRO
 Date: 12/29/2022

Application for a Permanent Water Right Transfer Certificate 38019

A Water Right held by Hubbard Family LLC
 Township 15 S, Range 4 W, Sections 5-8 (W.M.)
 Benton and Lane County

RECEIVED

JAN 23 2023

OWRD

