


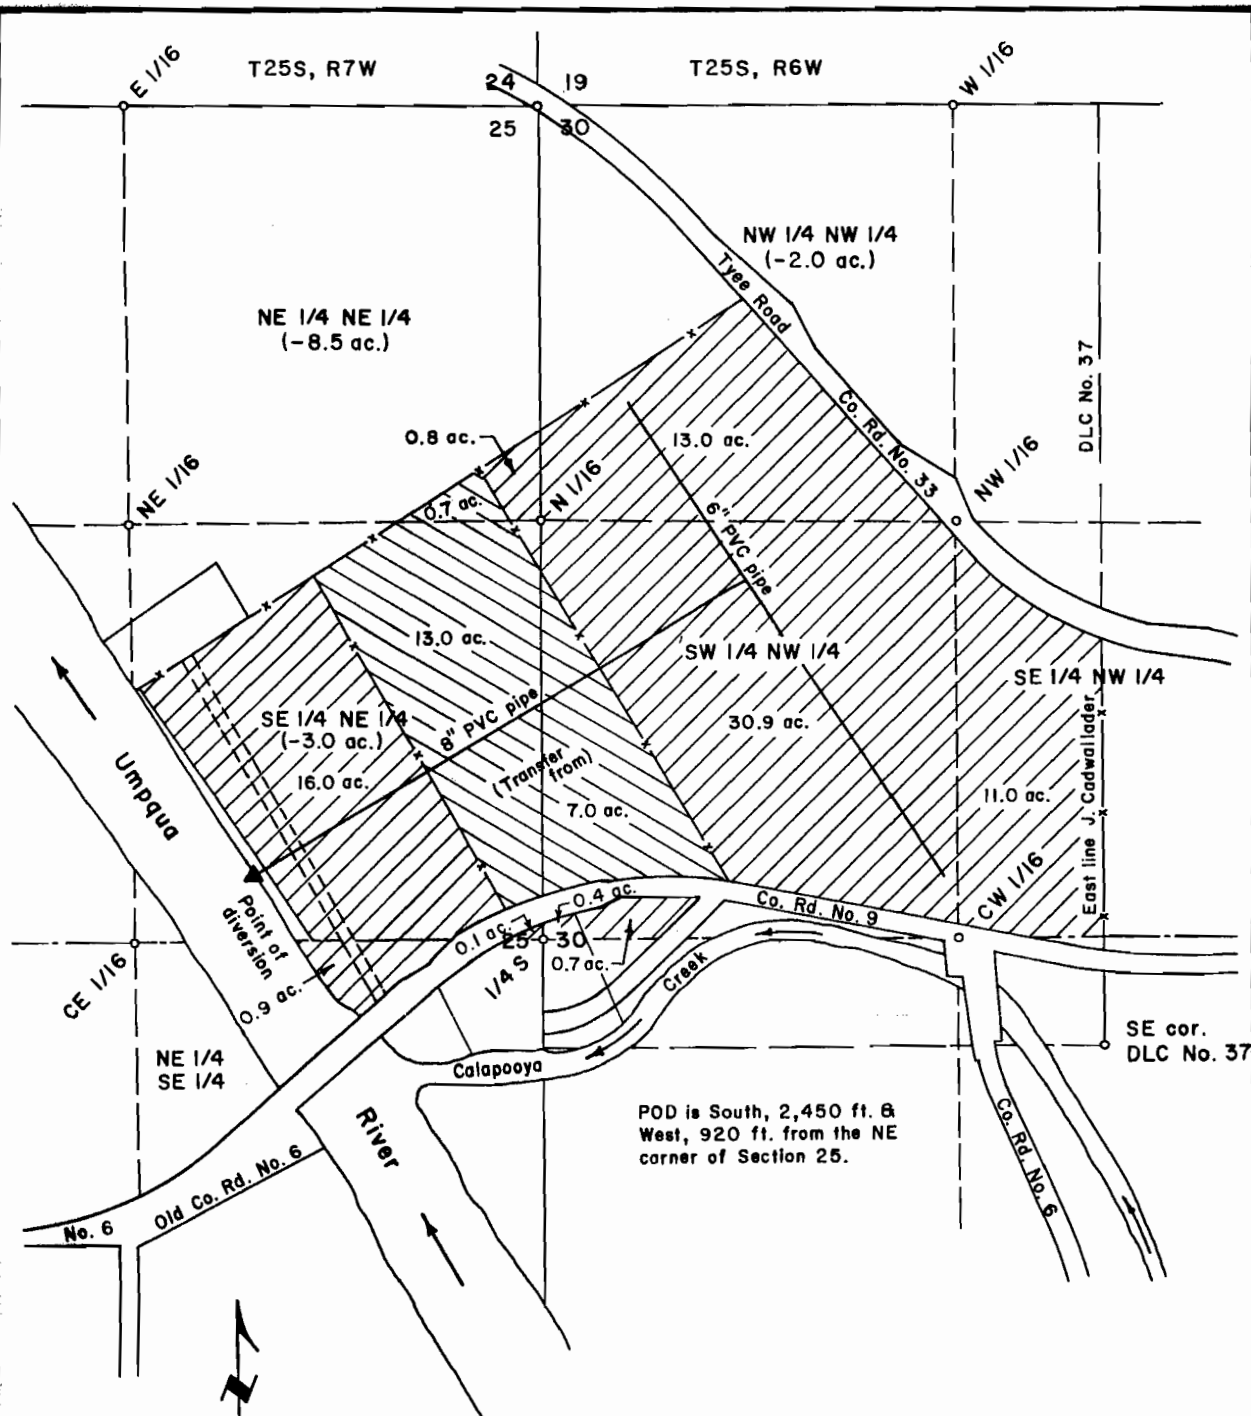


Scale: 1" = 400 ft.

**PARTIAL CANCELLATION OF A
WATER RIGHT CERTIFICATE IN
the J. Cadwallader Donation Land Claim No. 37 in the
NW 1/4 of Sec. 30, T25S, R6W & the E 1/2 of Sec. 25, T25S,
R7W, W.M., Douglas County, Oregon**

Permit No. 21281 Transfer No. 8826
Application No. 27043
Water Right Cert. No. 22959

For: Sam Joe Henry II &
William Dean Henry II
1827 Tyee Road
Umpqua, Oregon 97486

By: Shaner Engineering, Inc.
P.O. Box 1430
Roseburg, Oregon 97470

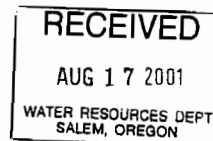

July 20, 2001