

C - 1/12

MAP FOR


Water Right Transfer - FROM Map

Section 3, T1S, R3W, Washington County

Cert. 94551



1 IN = 1320 FT
0 660 1320

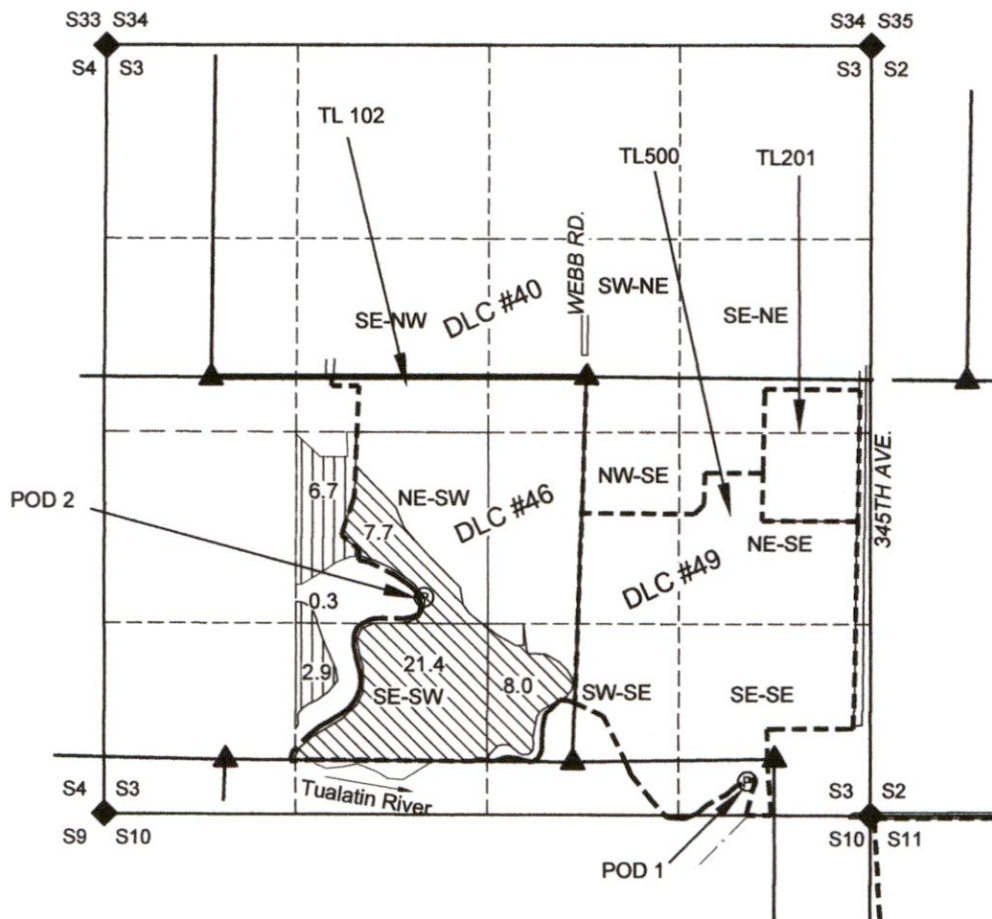

RECEIVED
JUL 13 2021
OWRD

POD 2 IS 1500 FEET NORTH AND 3080 FEET WEST FROM THE SE CORNER SECTION 3.


NOTES:

THIS MAP IS NOT INTENDED TO PROVIDE LEGAL DIMENSIONS OR LOCATIONS OF PROPERTY OWNERSHIP LINES.
-Q-Q LINES ARE BASED ON TAX ASSESSOR MAP FOR SECTION 3 (CD), T1S, R3W, PROPERTY LINES ARE BASED ON SAID ASSESSOR MAP AND CERTIFICATE MAP FOR THE RIVER.
-WATER CONVEYANCE LINES ARE ALL WITHIN THE PROPERTY AND THEREFORE ARE NOT SHOWN.

LEGEND

- ▲ DONATION LAND CLAIM (DLC) CORNER
- STREAM OR SURFACE DRAINAGE
- ◆ SECTION CORNER
- Ⓟ POINT OF DIVERSION
- - - TAX LOT LINE
- SECTION LINE
- - - QUARTER-QUARTER LINE
- DLC LINES
- Q-Q QUARTER-QUARTER OF A SECTION

Cert 94551

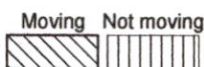


13778



MAP BY:
ASPEN RURAL LAND CONSULTING
ERIC URSTADT, PE, PLS
971-250-1520
Jan2021
Speer6D

T. 1 S. R. 3 W. W.M.

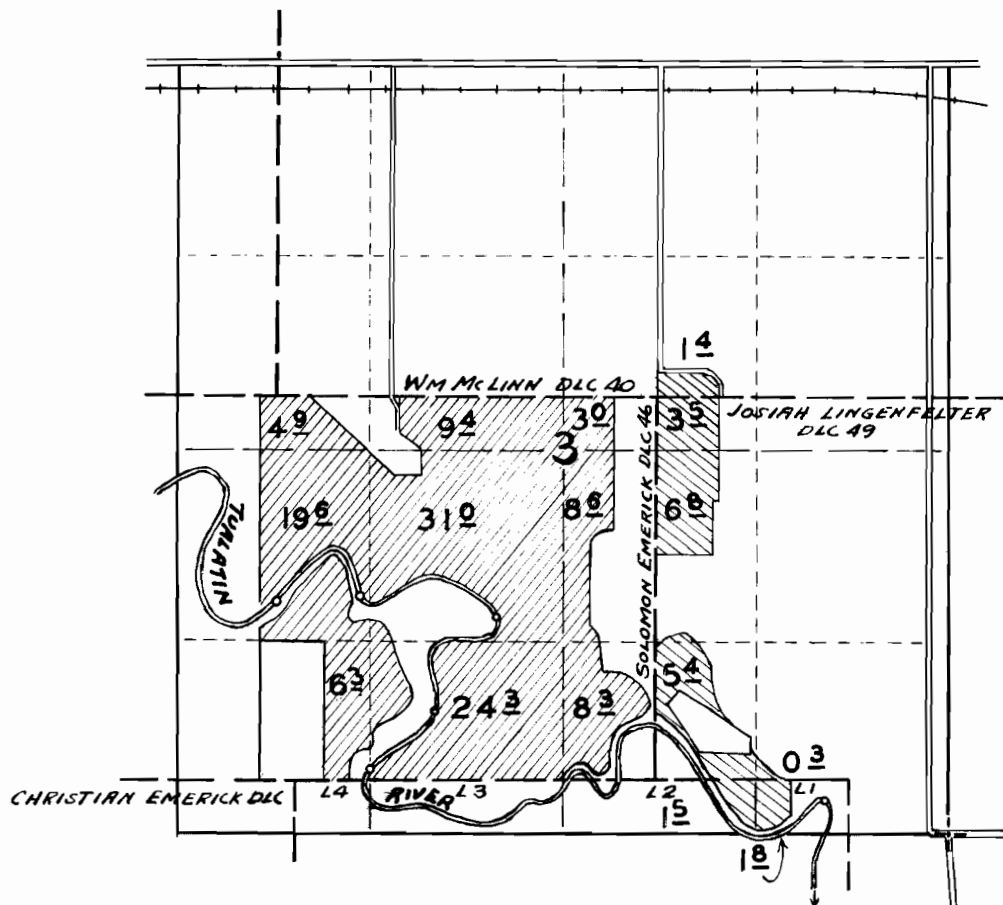

FINAL PROOF SURVEY

UNDER

26976

21189


Application No. 26203 Permit No. 20595

IN NAME OF


C. B. BUCHANAN, JR.

Surveyed 4-26 1956 by R. H. WHITEY.

MAP FOR
Water Right Transfer - FROM Map
Section 3, T1S, R3W, Washington County
Cert. 23065

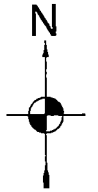

1 IN = 1320 FT
0 660 1320

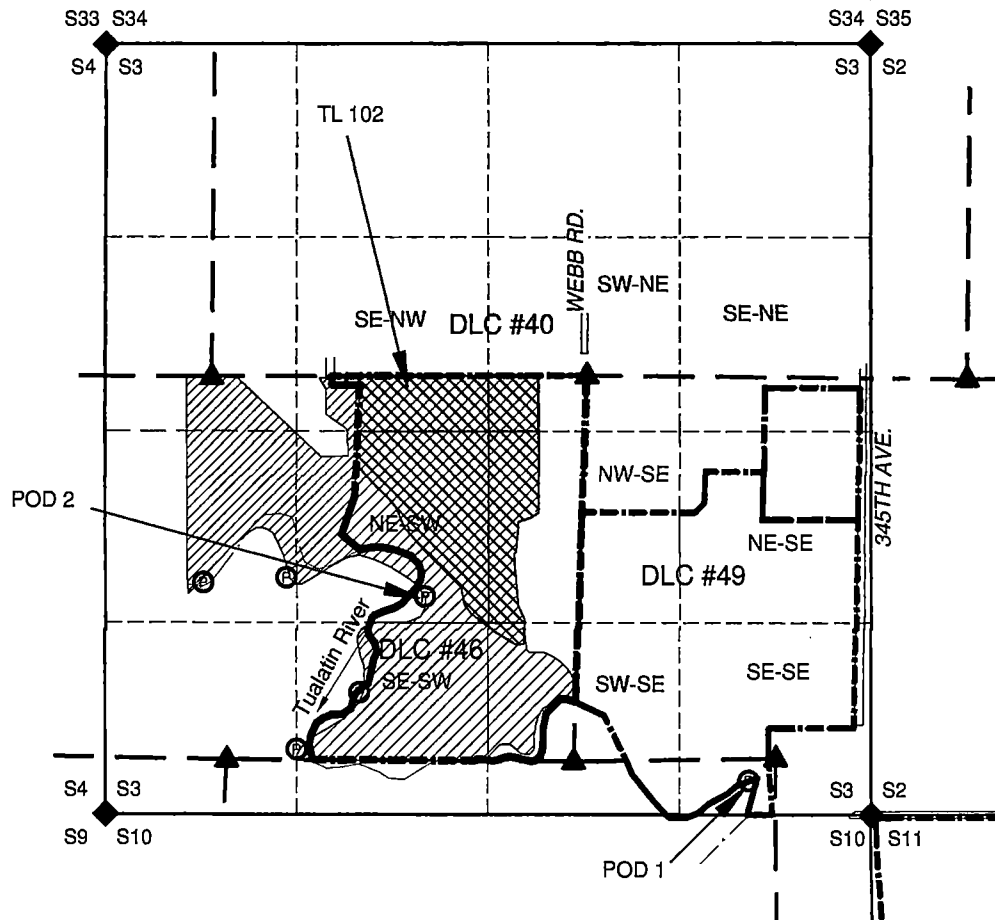


CERT 23065	
Acres Moving	
SW-NE	3.0
SE-NW	8.5
NE-SW	16.3
NW-SE	8.6
SW-SE	0.3
TOTAL	36.7

RECEIVED BY OWRD

DEC 06 2017

SALEM, OR

POD 2 IS 1500 FEET NORTH AND 3080 FEET WEST FROM THE SE CORNER SECTION 3.

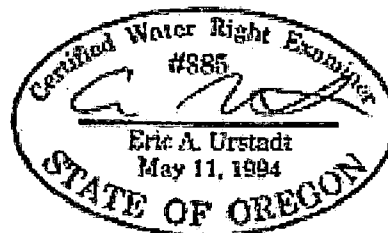

Cert 23065
Moving Not moving

LEGEND

- ▲ DONATION LAND CLAIM (DLC) CORNER
- STREAM OR SURFACE DRAINAGE
- ◆ SECTION CORNER
- Ⓟ POINT OF DIVERSION
- TAX LOT LINE
- SECTION LINE
- QUARTER-QUARTER LINE
- DLC LINES
- QUARTER-QUARTER OF A SECTION

NOTES:

THIS MAP IS NOT INTENDED TO PROVIDE LEGAL DIMENSIONS OR LOCATIONS OF PROPERTY OWNERSHIP LINES.
-PROPERTY LINES AND Q-Q LINES ARE BASED ON TAX ASSESSOR MAP FOR SECTION 3 (CD), T1S, R3W.
-WATER CONVEYANCE LINES ARE ALL WITHIN THE PROPERTY AND THEREFORE ARE NOT SHOWN.

MAP BY:
ASPEN RURAL LAND CONSULTING
ERIC URSTADT, PE, PLS
971-250-1520
Sep 2017
Speer3H