

**SUPERSEDING**


**Application for a Permanent Water Right Transfer  
A Portion of Certificate 60741**

Water Right held by T&K Sester Family LLC  
Multnomah County

**RECEIVED**

**JUL 25 2023**

**OWRD**

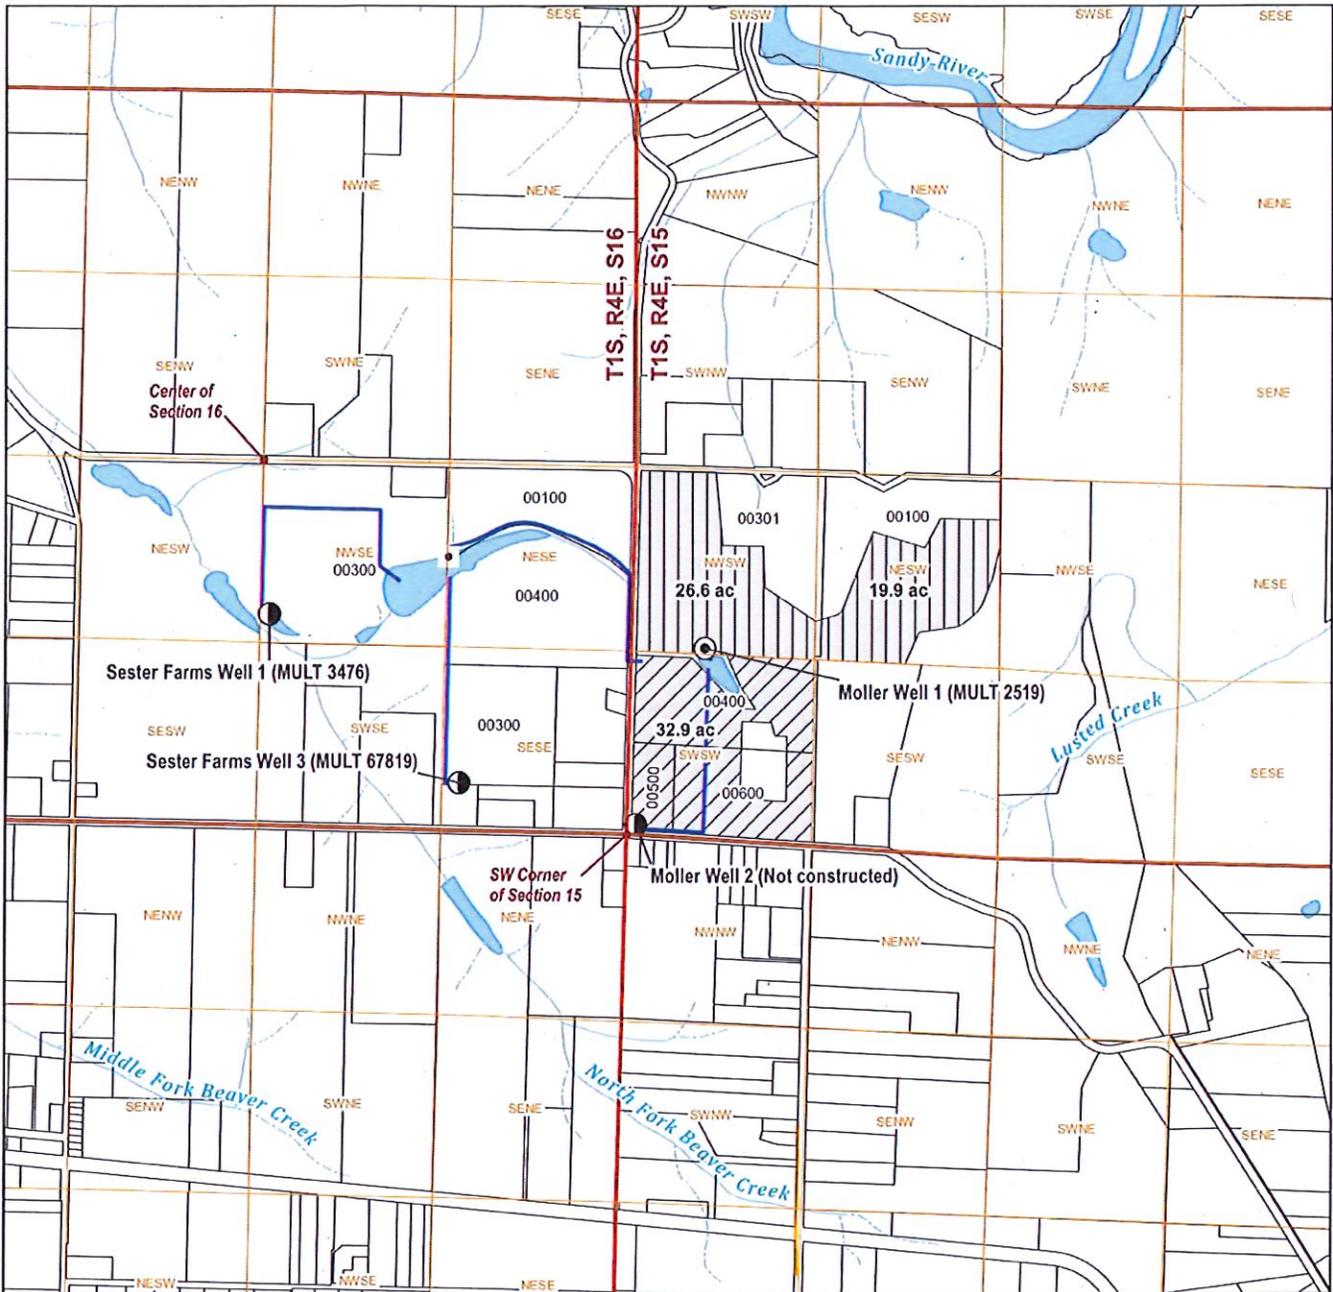

**LEGEND**

- Point of Appropriation (POA)
- Proposed Additional POA (APOA)
- Irrigation Pump Station
- ▨ Portion of Certificate 60741 Involved in Transfer
- ▨ Remaining Lands
- ▭ Property Lines
- ~ Streams
- ~ Conveyance Mains

**POA Location Description**

**Moller Well 1 (MULT 2519)**  
Located 1,350 ft North and 540 ft East from the SW corner of Section 15 (NWSW), Township 1 South, Range 4 East, W.M.

**Moller Well 2 (Not constructed)**  
Located 70 ft North and 65 ft East from the SW corner of Section 15 (SWSW), Township 1 South, Range 4 East, W.M.


**Sester Farms Well 1 (MULT 3476)**  
Located 1,070 ft South and 50 ft East from the center of Section 16 (NESE), Township 1 South, Range 4 East, W.M.

**Sester Farms Well 3 (MULT 67879)**  
Located 2,285 ft South and 1,450 ft East from center of Section 16 (SESE), Township 1 South, Range 4 East, W.M.



RENEWS: 12-31-2024

14278

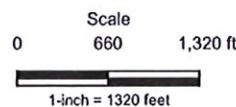

Date: 7/24/2023  
 Data Sources: BLM, METRO, OWRD, USGS.  
 Disclaimer: This map is not intended to provide legal dimensions or property ownership lines.



Project\T&K\_Sester\_Family\0\_GIS\1\_SWR\_Files\1\_SWR\_Maps\Moller\_Transfer\_60741.dwg

*SUPER*


# Application for a Permanent Water Right Transfer A Portion of Certificate 60741

Water Right held by T&K Sester Family LLC  
Multnomah County

RECEIVED

JUL 12 2023

OWRD

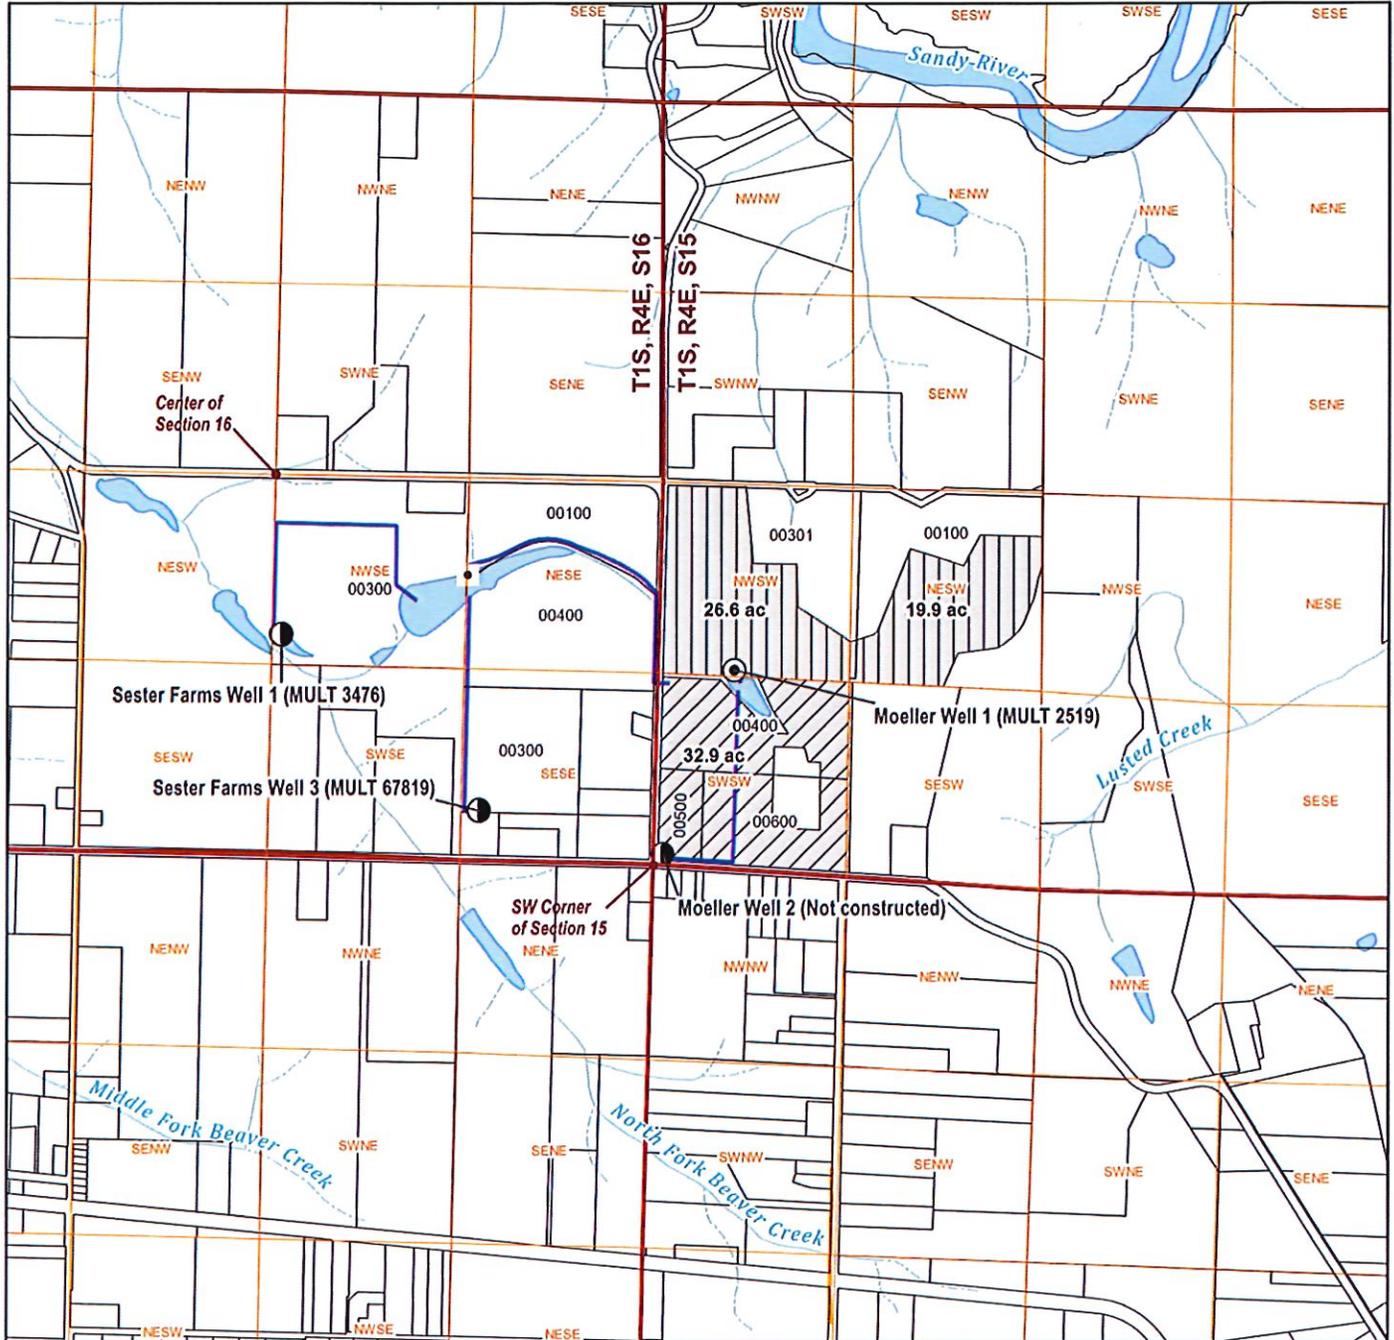

### LEGEND

- Point of Appropriation (POA)
- Proposed Additional POA (APOA)
- Irrigation Pump Station
- ▨ Portion of Certificate 60741 Involved in Transfer
- ▨ Remaining Lands
- ▭ Property Lines
- ~ Streams
- ~ Conveyance Mains

### POA Location Description

**Moeller Well 1 (MULT 2519)**  
Located 1,350 ft North and 540 ft East from the SW corner of Section 15 (NWSW), Township 1 South, Range 4 East, W.M.

**Moeller Well 2 (Not constructed)**  
Located 70 ft North and 65 ft East from the SW corner of Section 15 (SWSW), Township 1 South, Range 4 East, W.M.

**Sester Farms Well 1 (MULT 3476)**  
Located 1,070 ft South and 50 ft East from the center of Section 16 (NESE), Township 1 South, Range 4 East, W.M.

**Sester Farms Well 3 (MULT 67819)**  
Located 2,285 ft South and 1,450 ft East from center of Section 16 (SESE), Township 1 South, Range 4 East, W.M.



RENEWS: 12-31-2024

14278

Date: 7/3/2023  
 Data Sources: BLM, METRO, OWRD, USGS.  
 Disclaimer: This map is not intended to provide legal dimensions or property ownership lines.

