


Sections 22, 23 & 26, T17S, R1W, W.M., Lane County, Oregon

SW/GW TRANSFER APPLICATION MAP
FROM LANDS

Certificates 75779 & 86849
David & Barbara Brazelton

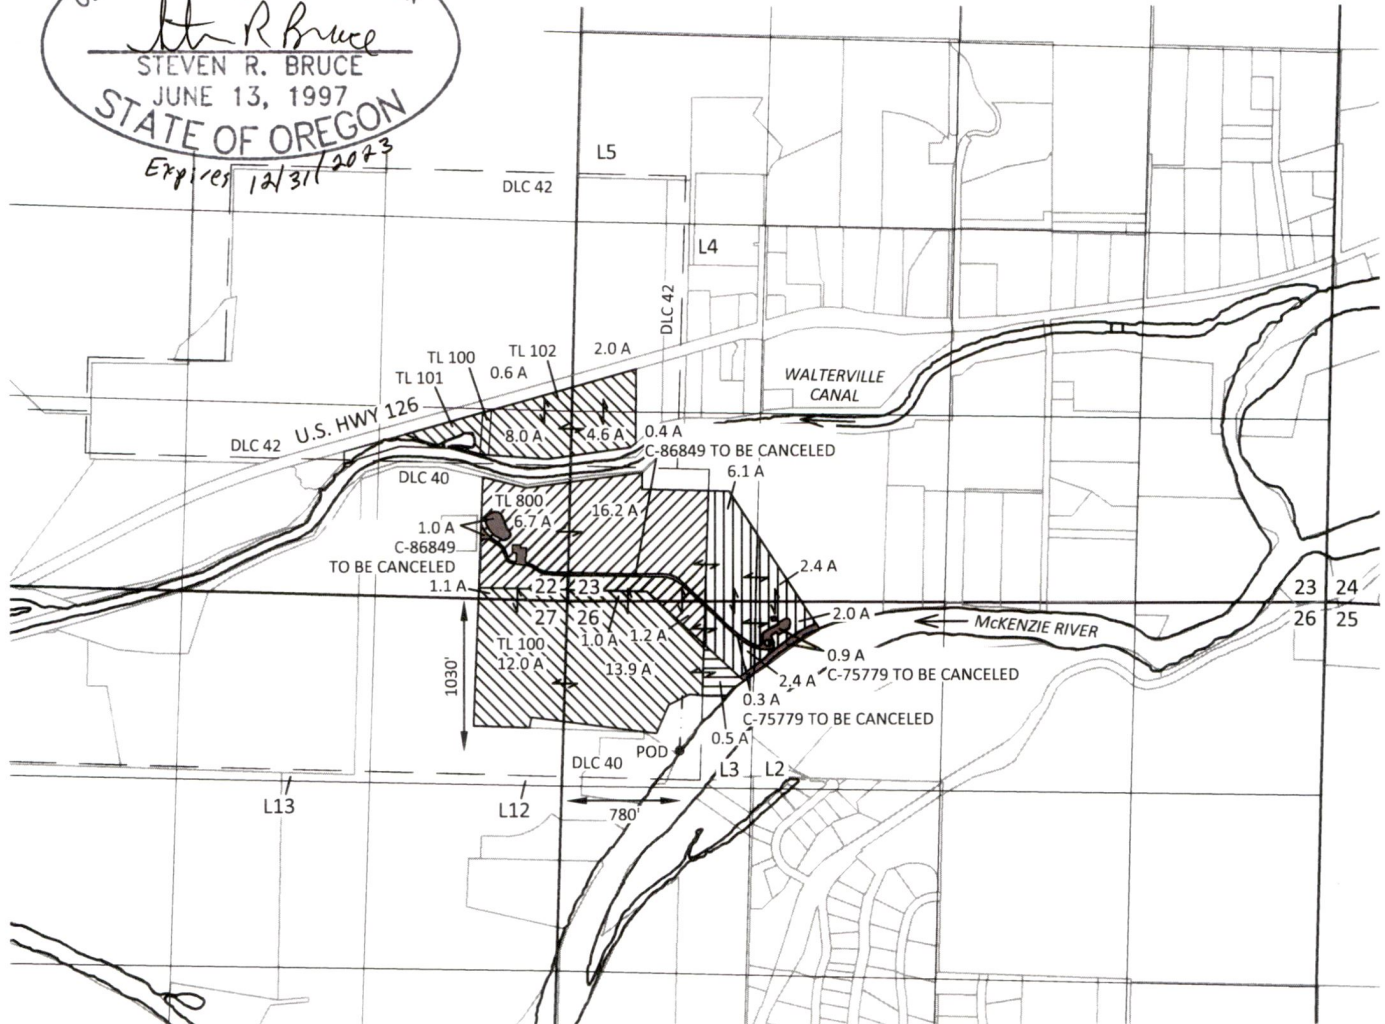

EXPLANATION

FROM LANDS

- CERTIFICATE 86849 - IRRIGATION
PRIORITY: 7/25/1940
24.1 ACRES
- CERTIFICATE 75779 - IRRIGATION
PRIORITY: 6/15/1949
12.9 ACRES
- POINT OF DIVERSION (POD)
- 6" PIPELINE

REMAINING RIGHTS

- CERTIFICATE 86849 - IRRIGATION
PRIORITY: 7/25/1940
43.2 ACRES
- CERTIFICATE 75779 - IRRIGATION
PRIORITY: 6/15/1949
0.5 ACRES

RIGHTS TO BE CANCELED

- CERTIFICATE 86849 - IRRIGATION
PRIORITY: 7/25/1940
1.4 ACRES
- CERTIFICATE 75779 - IRRIGATION
PRIORITY: 6/15/1949
1.2 ACRES


KPFF 2200002.17

SKOOKUM
WATER ASSOCIATES INC

1626 VICTORIAN WAY
EUGENE, OR 97401
(503) 319-8926



SCALE

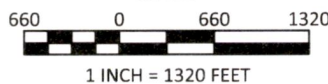

RECEIVED

NOV 15 2023

OWRD

November 8, 2023



This map is not intended to provide legal
dimensions or locations of property
ownership lines

Figure 1

Sections 22, 23 & 26, T17S, R1W, W.M., Lane County, Oregon

SW/GW TRANSFER APPLICATION MAP
TO LANDS


Certificates 75779 & 86849
David & Barbara Brazelton

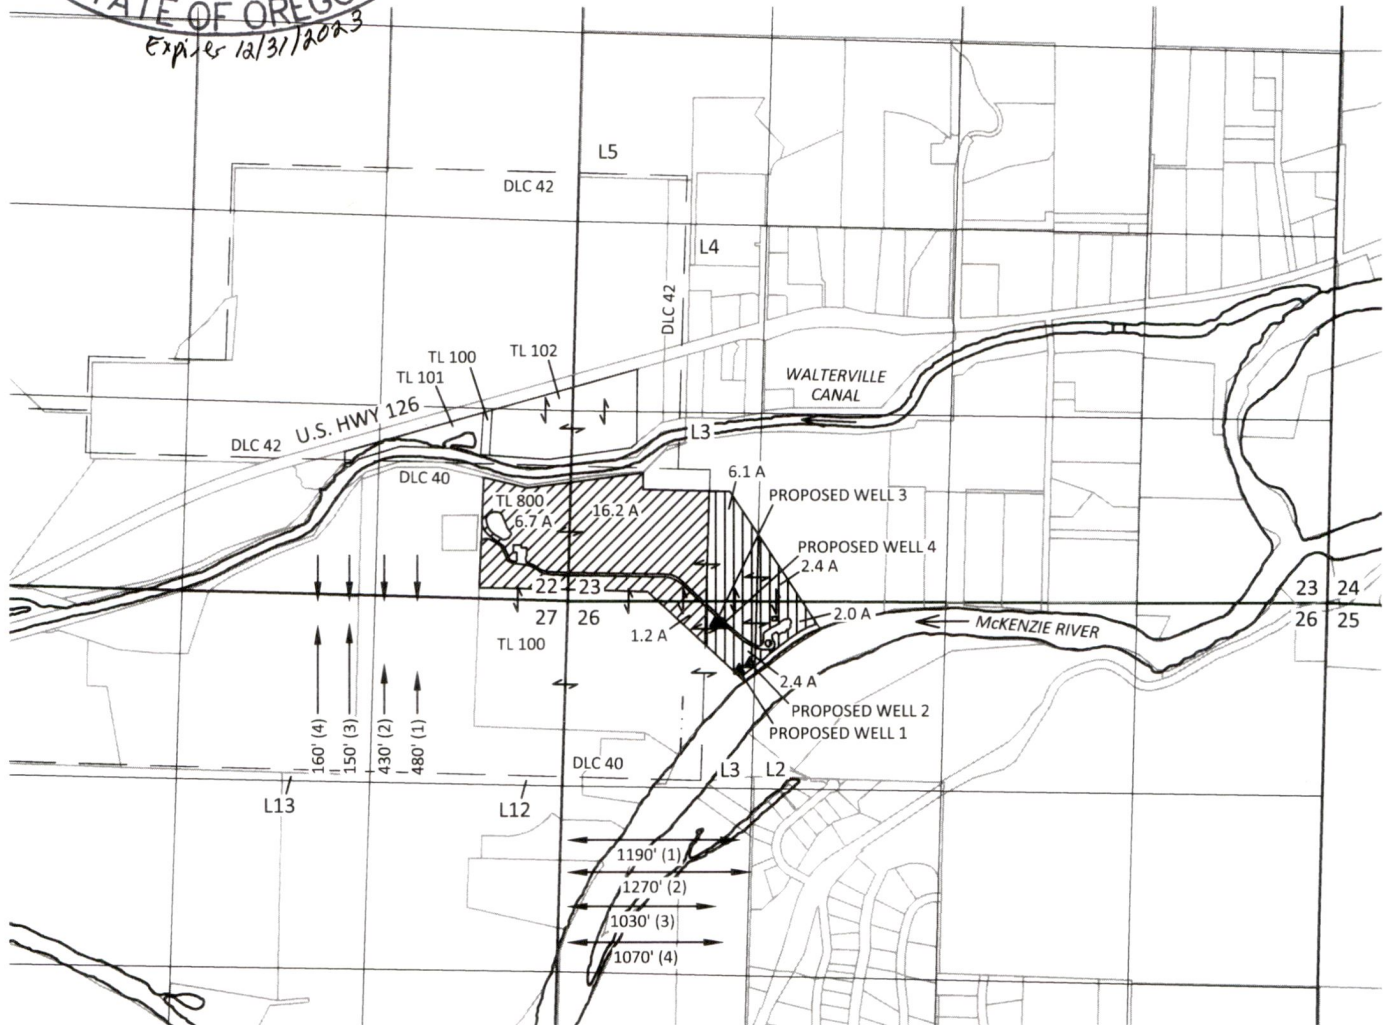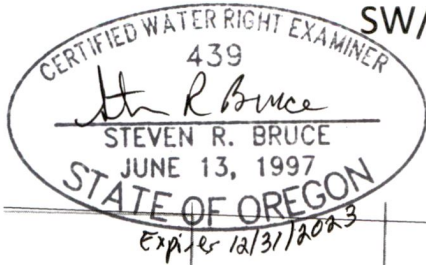

EXPLANATION
TO LANDS

-  CERTIFICATE 86849 - IRRIGATION
PRIORITY: 7/25/1940
24.1 ACRES
-  CERTIFICATE 75779 - IRRIGATION
PRIORITY: 6/15/1949
12.9 ACRES
-  PROPOSED WELL

RECEIVED
NOV 15 2023
OWRD

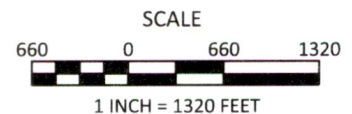

November 8, 2023

This map is not intended to provide legal
dimensions or locations of property
ownership lines

Figure 2

KPFF 2200002.17

SKOOKUM
WATER ASSOCIATES INC



1626 VICTORIAN WAY
EUGENE, OR 97401
(503) 319-8926

NOTE: Point of Diversion to be
abandoned for the acres
involved in this transfer

Sections 22, 23 & 26, T17S, R1W, W.M., Lane County, Oregon

SW/GW TRANSFER APPLICATION MAP
TO LANDS

Certificates 75779 & 86849
David & Barbara Brazelton

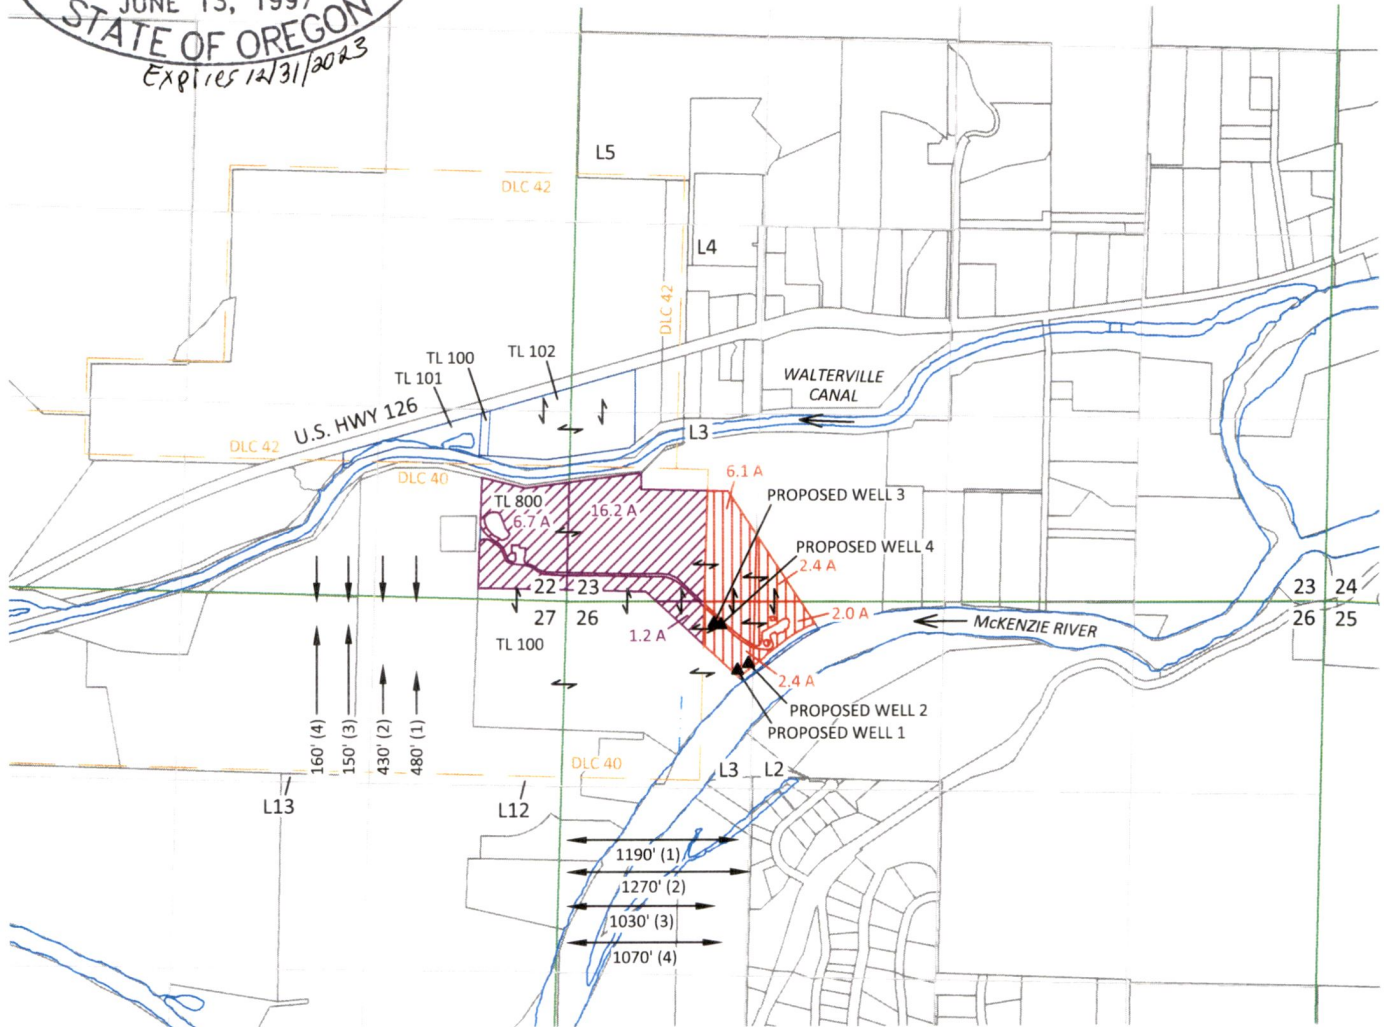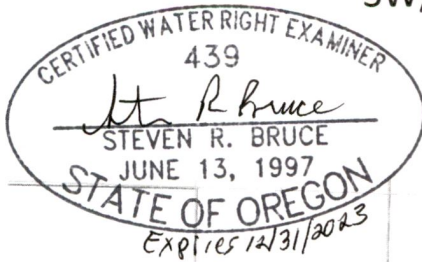

RECEIVED

NOV 15 2023


OWRD

EXPLANATION

TO LANDS

-  CERTIFICATE 86849 - IRRIGATION
PRIORITY: 7/25/1940
24.1 ACRES
-  CERTIFICATE 75779 - IRRIGATION
PRIORITY: 6/15/1949
12.9 ACRES

▲ PROPOSED WELL

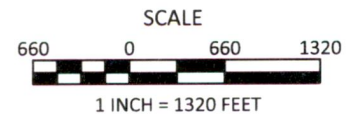

November 8, 2023

This map is not intended to provide legal dimensions or locations of property ownership lines

Figure 2

NOTE: Point of Diversion to be abandoned for the acres involved in this transfer

KPFF 2200002.17

SKOOKUM
WATER ASSOCIATES INC

1626 VICTORIAN WAY
EUGENE, OR 97401
(503) 319-8926