


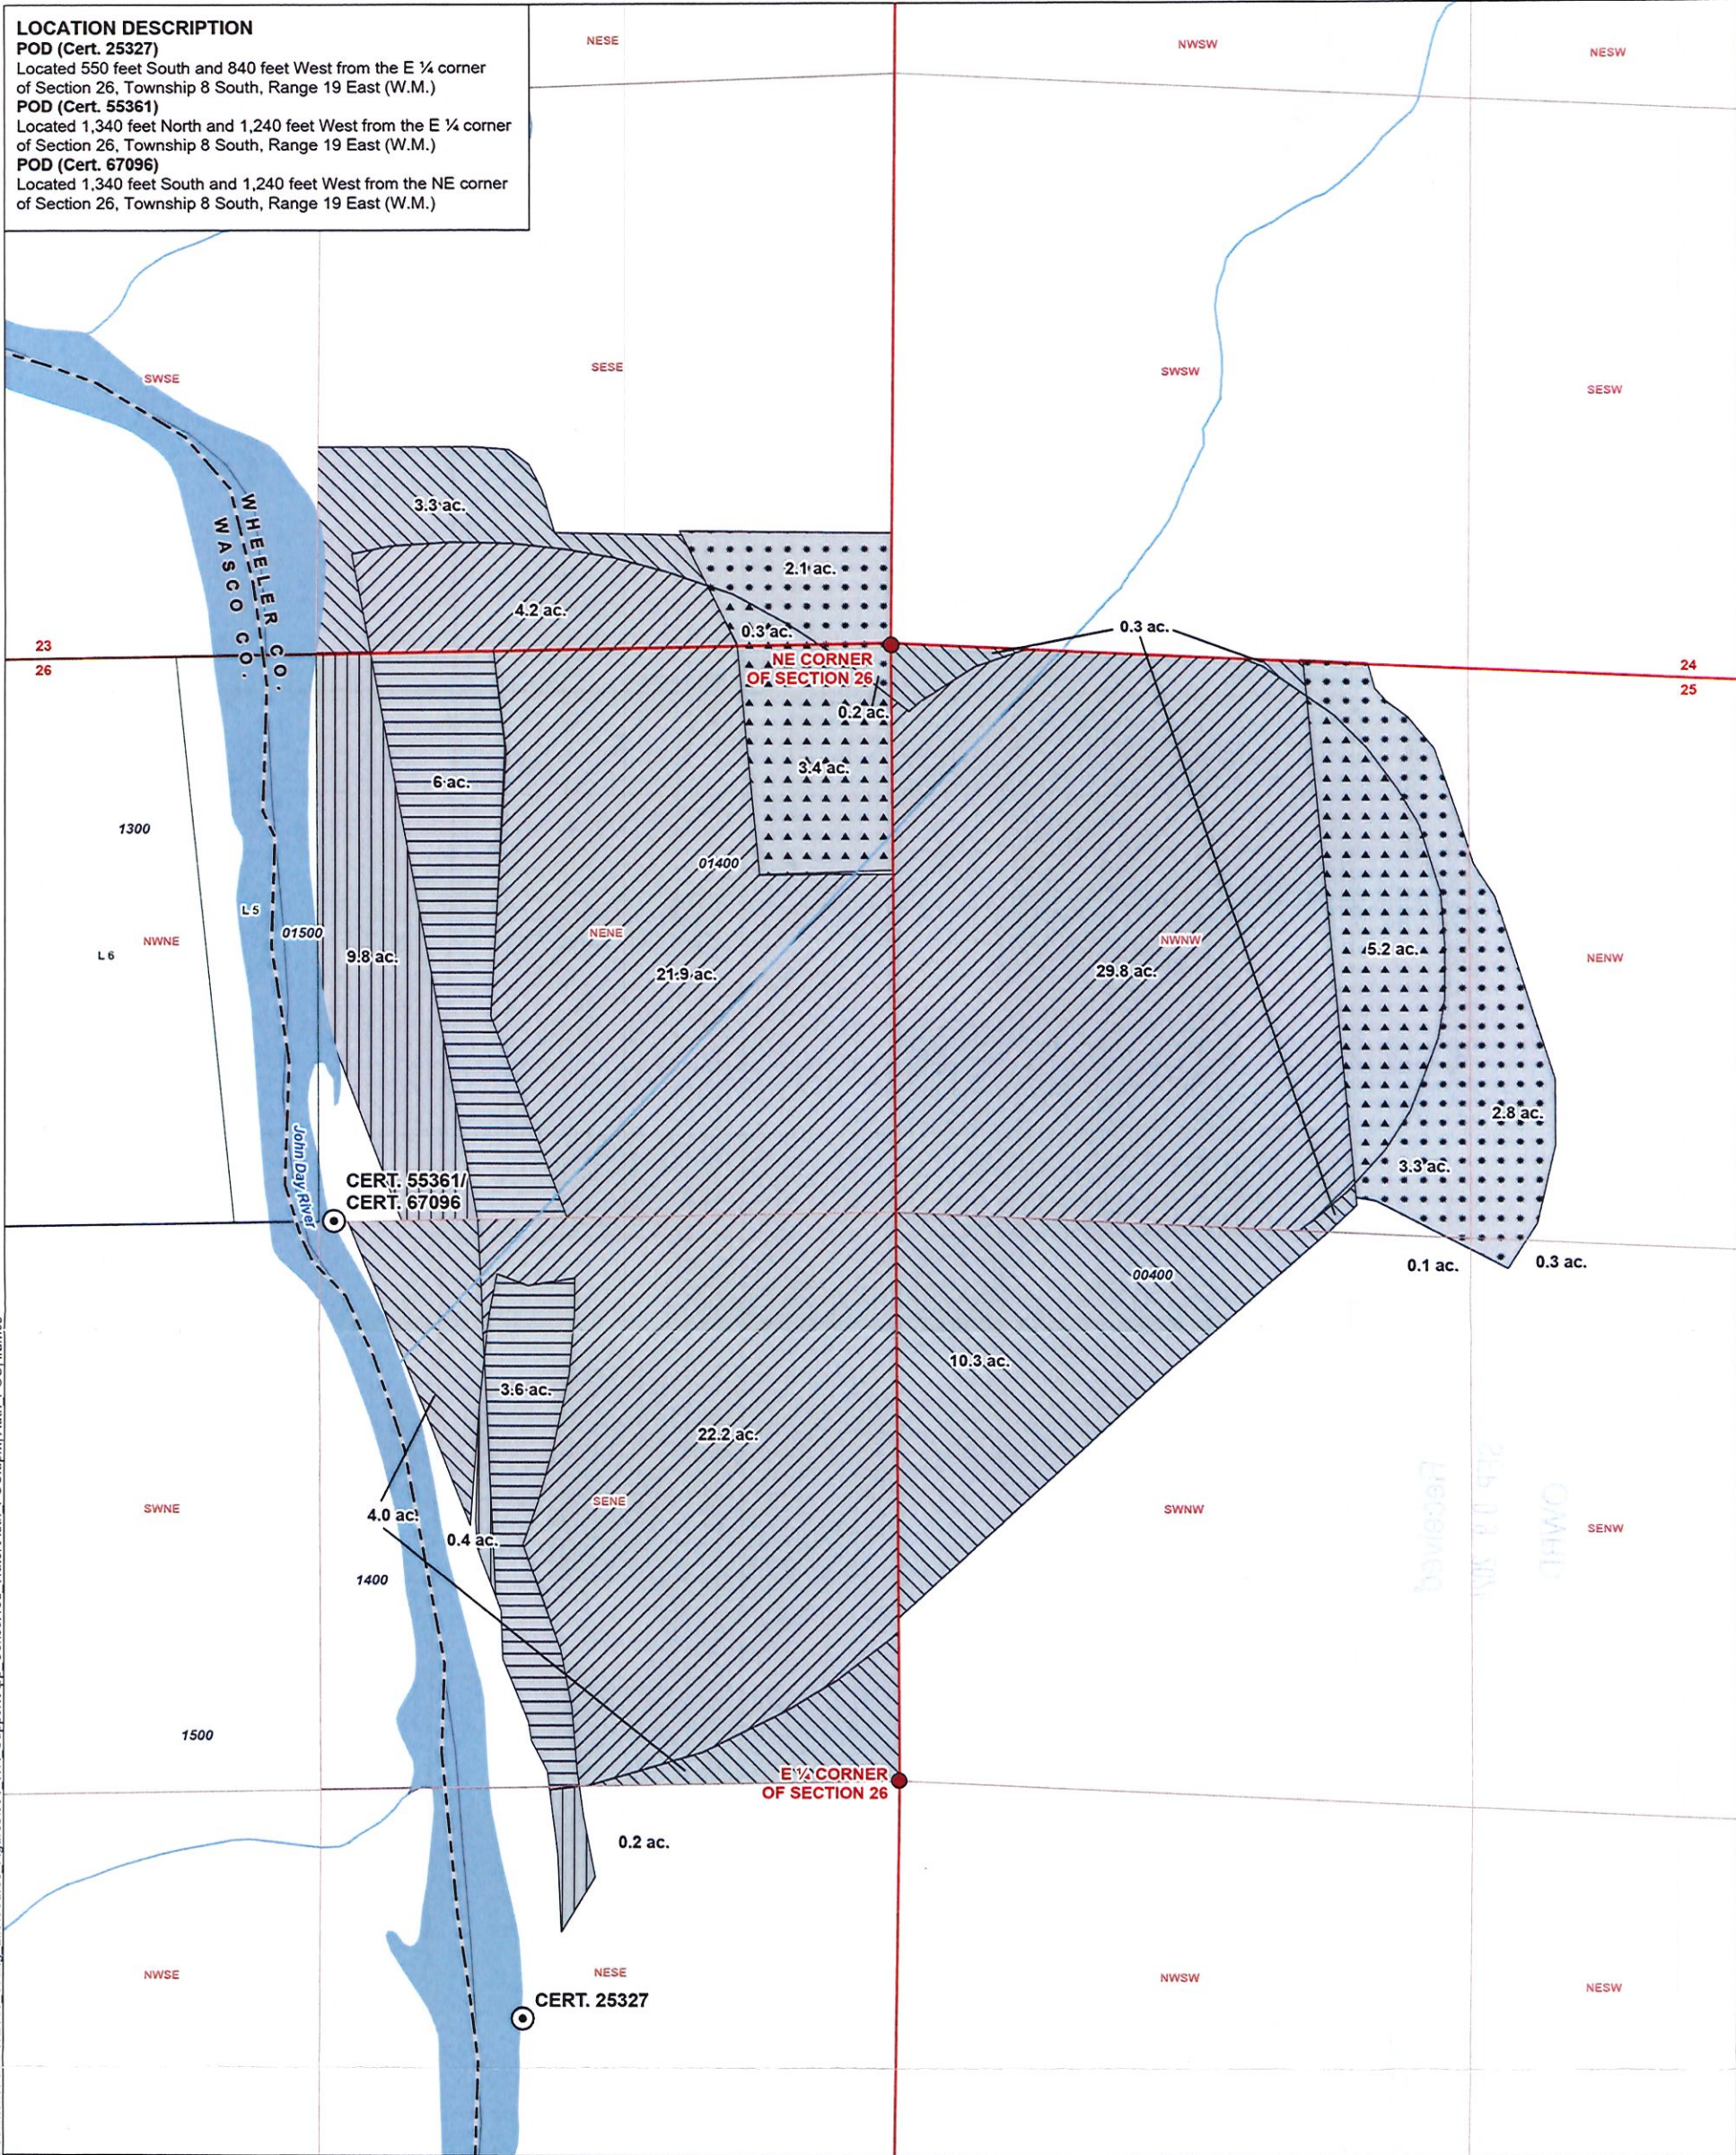

LEGEND

- ⊙ Authorized Point of Diversion

Authorized Place of Use, Certificate 25327

 - Included in the Allocation of Conserved Water
 - Not Included in the Allocation of Conserved Water

Authorized Place of Use, Certificate 55361

 - Included in the Allocation of Conserved Water
 - Not Included in the Allocation of Conserved Water

Authorized Place of Use, Certificate 67096

 - Included in the Allocation of Conserved Water
 - Not Included in the Allocation of Conserved Water
- All Other Features**

 - Tax Lot
 - Government Lot (GL)
 - County Boundary
 - Watercourse

Application for an Allocation of Conserved Water
Certificates 25327, 55361, and 67096
Authorized Place of Use Map
Township 8 South, Range 19 East (W.M.)

Received
SEP 09 2024
OWRD

DISCLAIMER
This map was prepared for the purpose of identifying the location of a water right only and it is not intended to provide legal dimensions or location of property ownership lines.
Date: July 2, 2024
Data Sources: BLM, ESRI, OWRD, USGS