


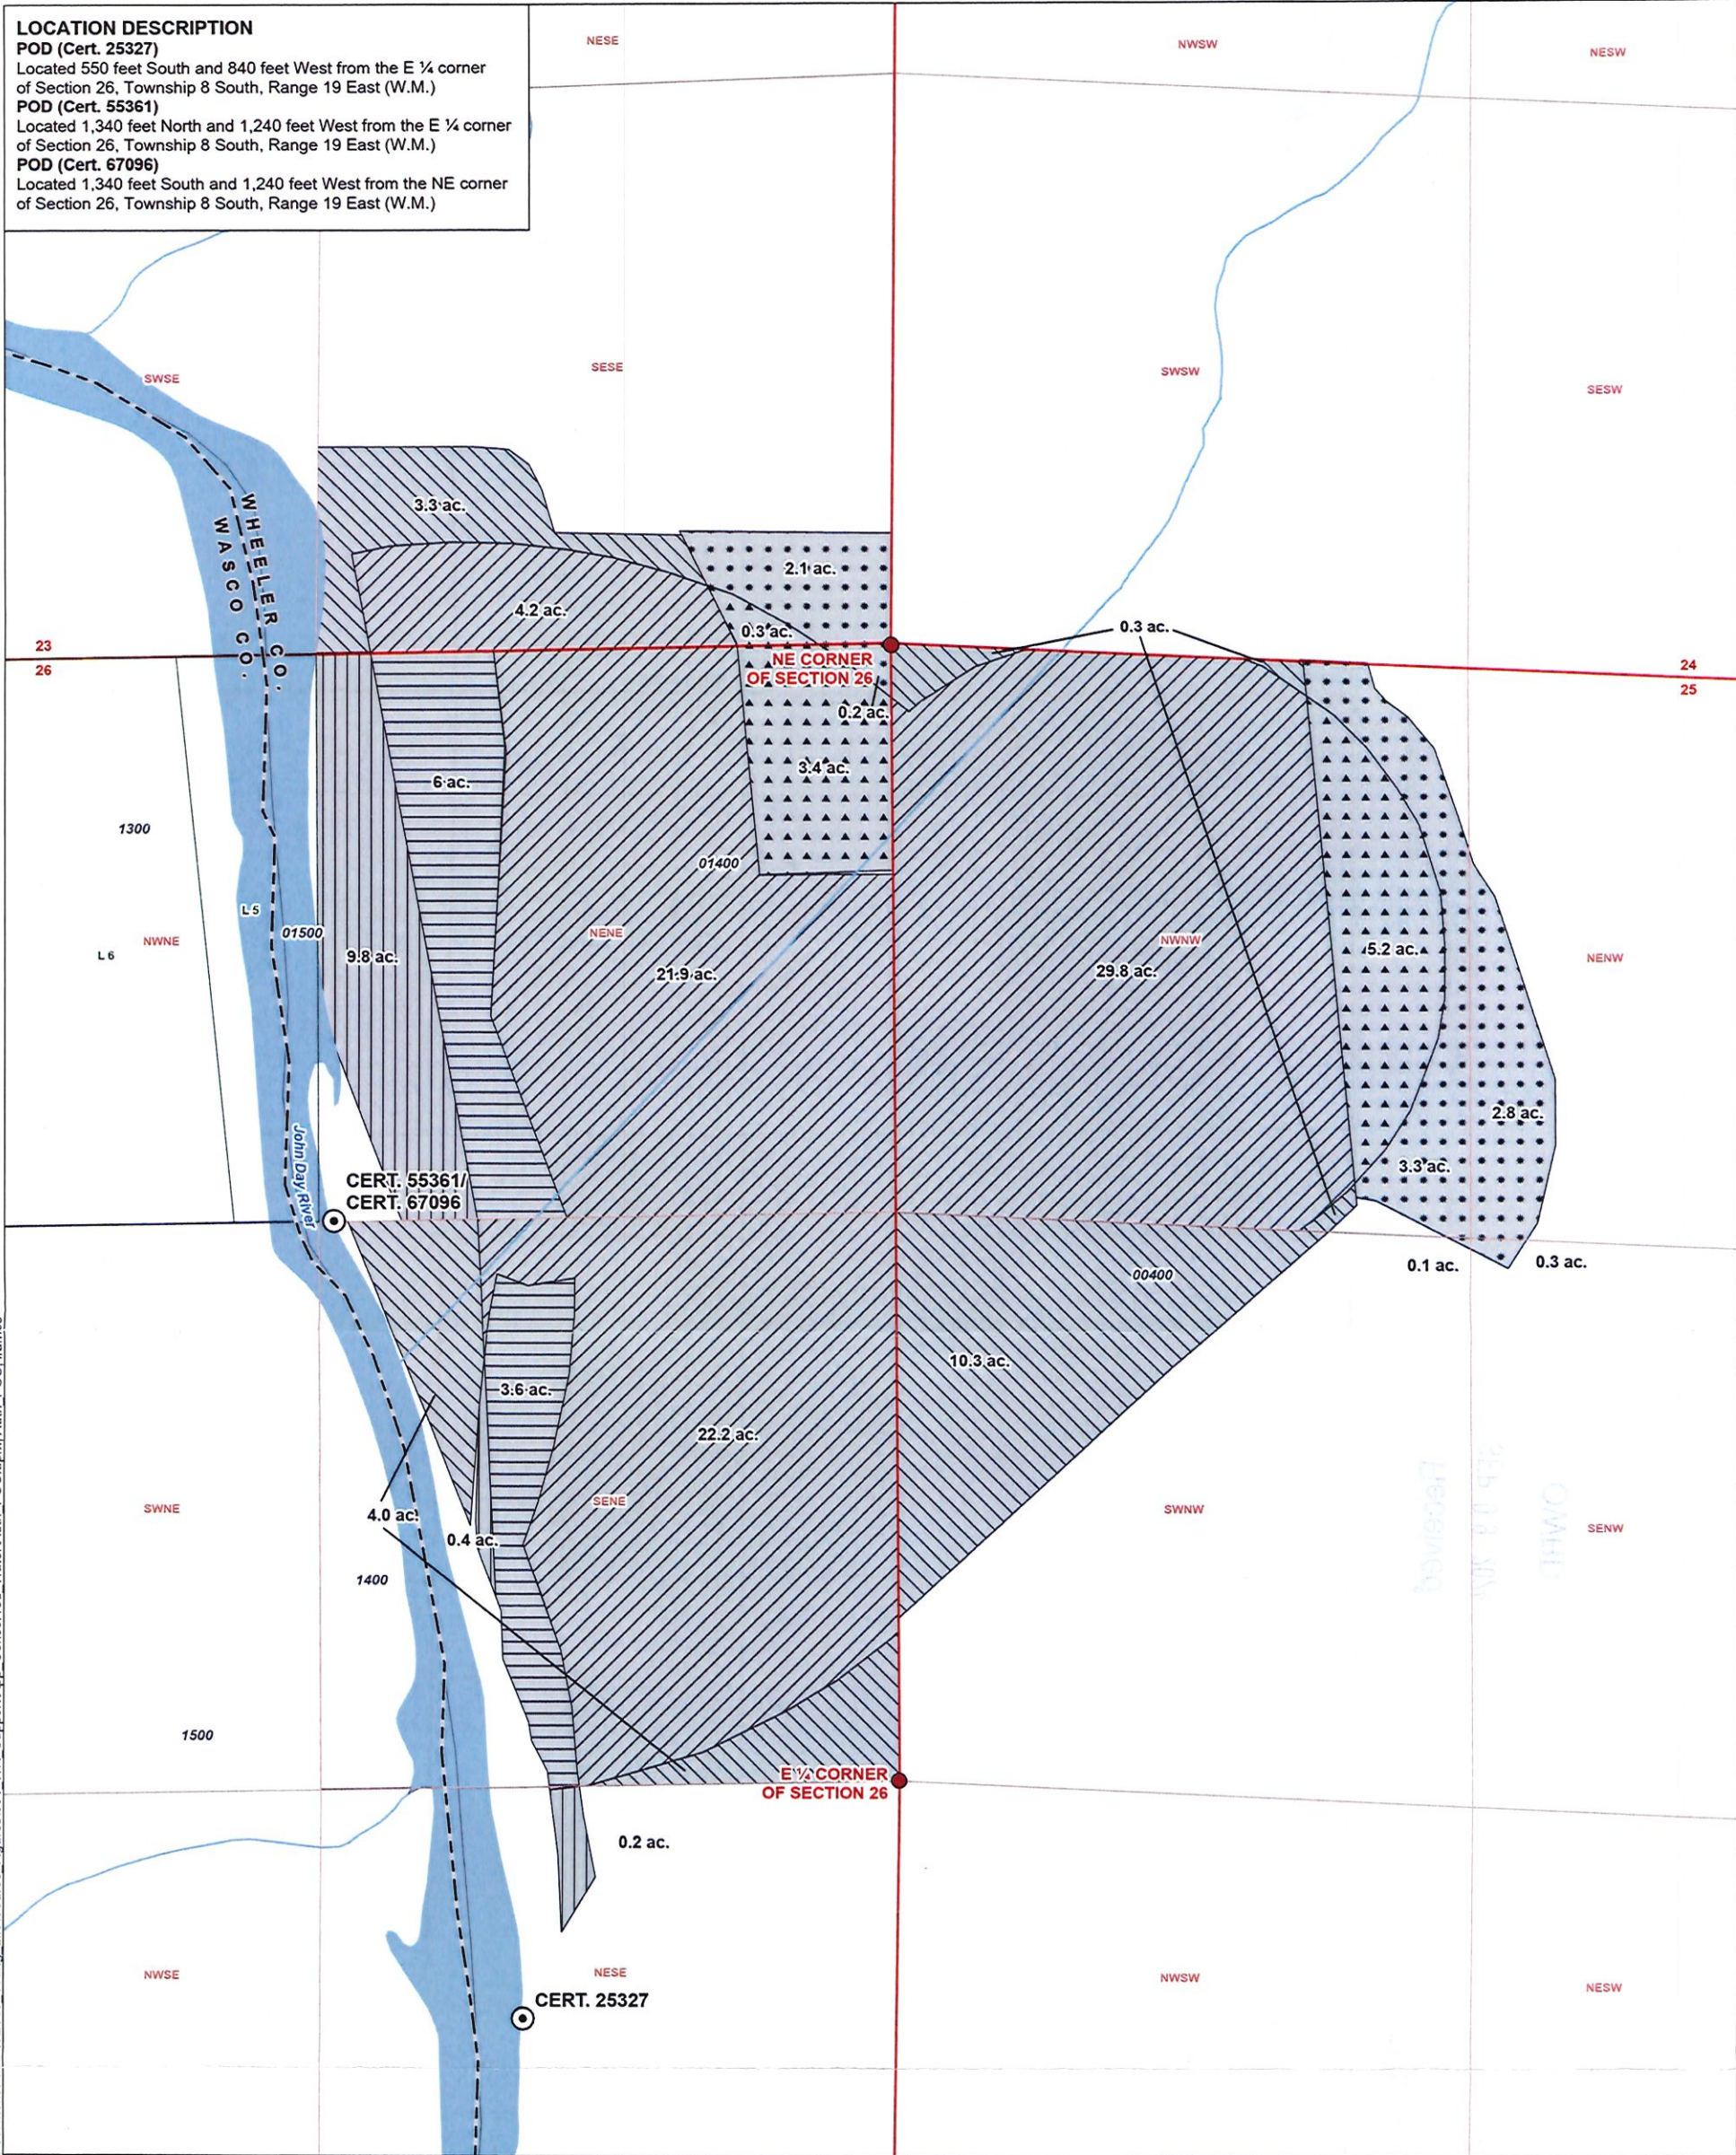

LEGEND

- ⊙ Authorized Point of Diversion

Authorized Place of Use, Certificate 25327

 - Included in the Allocation of Conserved Water
 - Not Included in the Allocation of Conserved Water

Authorized Place of Use, Certificate 55361

 - Included in the Allocation of Conserved Water
 - Not Included in the Allocation of Conserved Water

Authorized Place of Use, Certificate 67096

 - Included in the Allocation of Conserved Water
 - Not Included in the Allocation of Conserved Water
- All Other Features**


 - Tax Lot
 - Government Lot (GL)
 - County Boundary
 - Watercourse

Application for an Allocation of Conserved Water
Certificates 25327, 55361, and 67096
Authorized Place of Use Map
Township 8 South, Range 19 East (W.M.)

Received
SEP 09 2024
OWRD


DISCLAIMER
This map was prepared for the purpose of identifying the location of a water right only and it is not intended to provide legal dimensions or location of property ownership lines.
Date: July 2, 2024
Data Sources: BLM, ESRI, OWRD, USGS

TOWNS

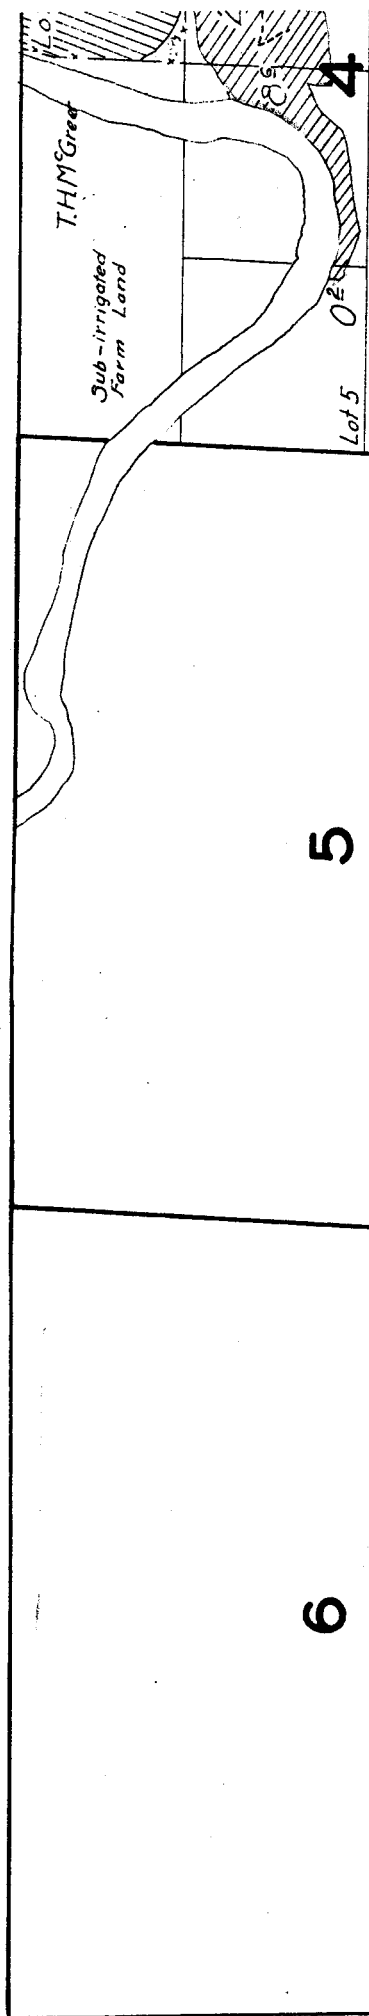

Location of
island sketch
in field.

Location

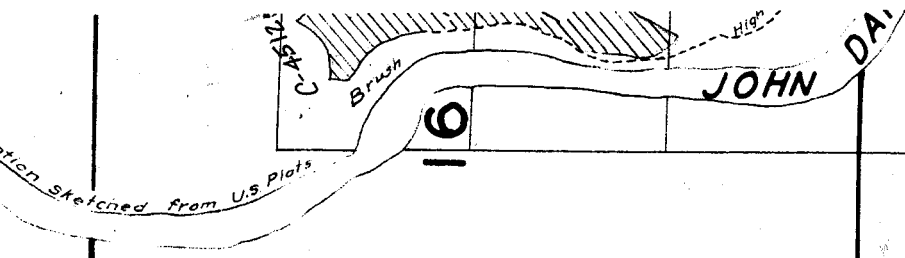

16

21


17

20

18

19

TOWNSHIP 8 S., RANGE 19 E.

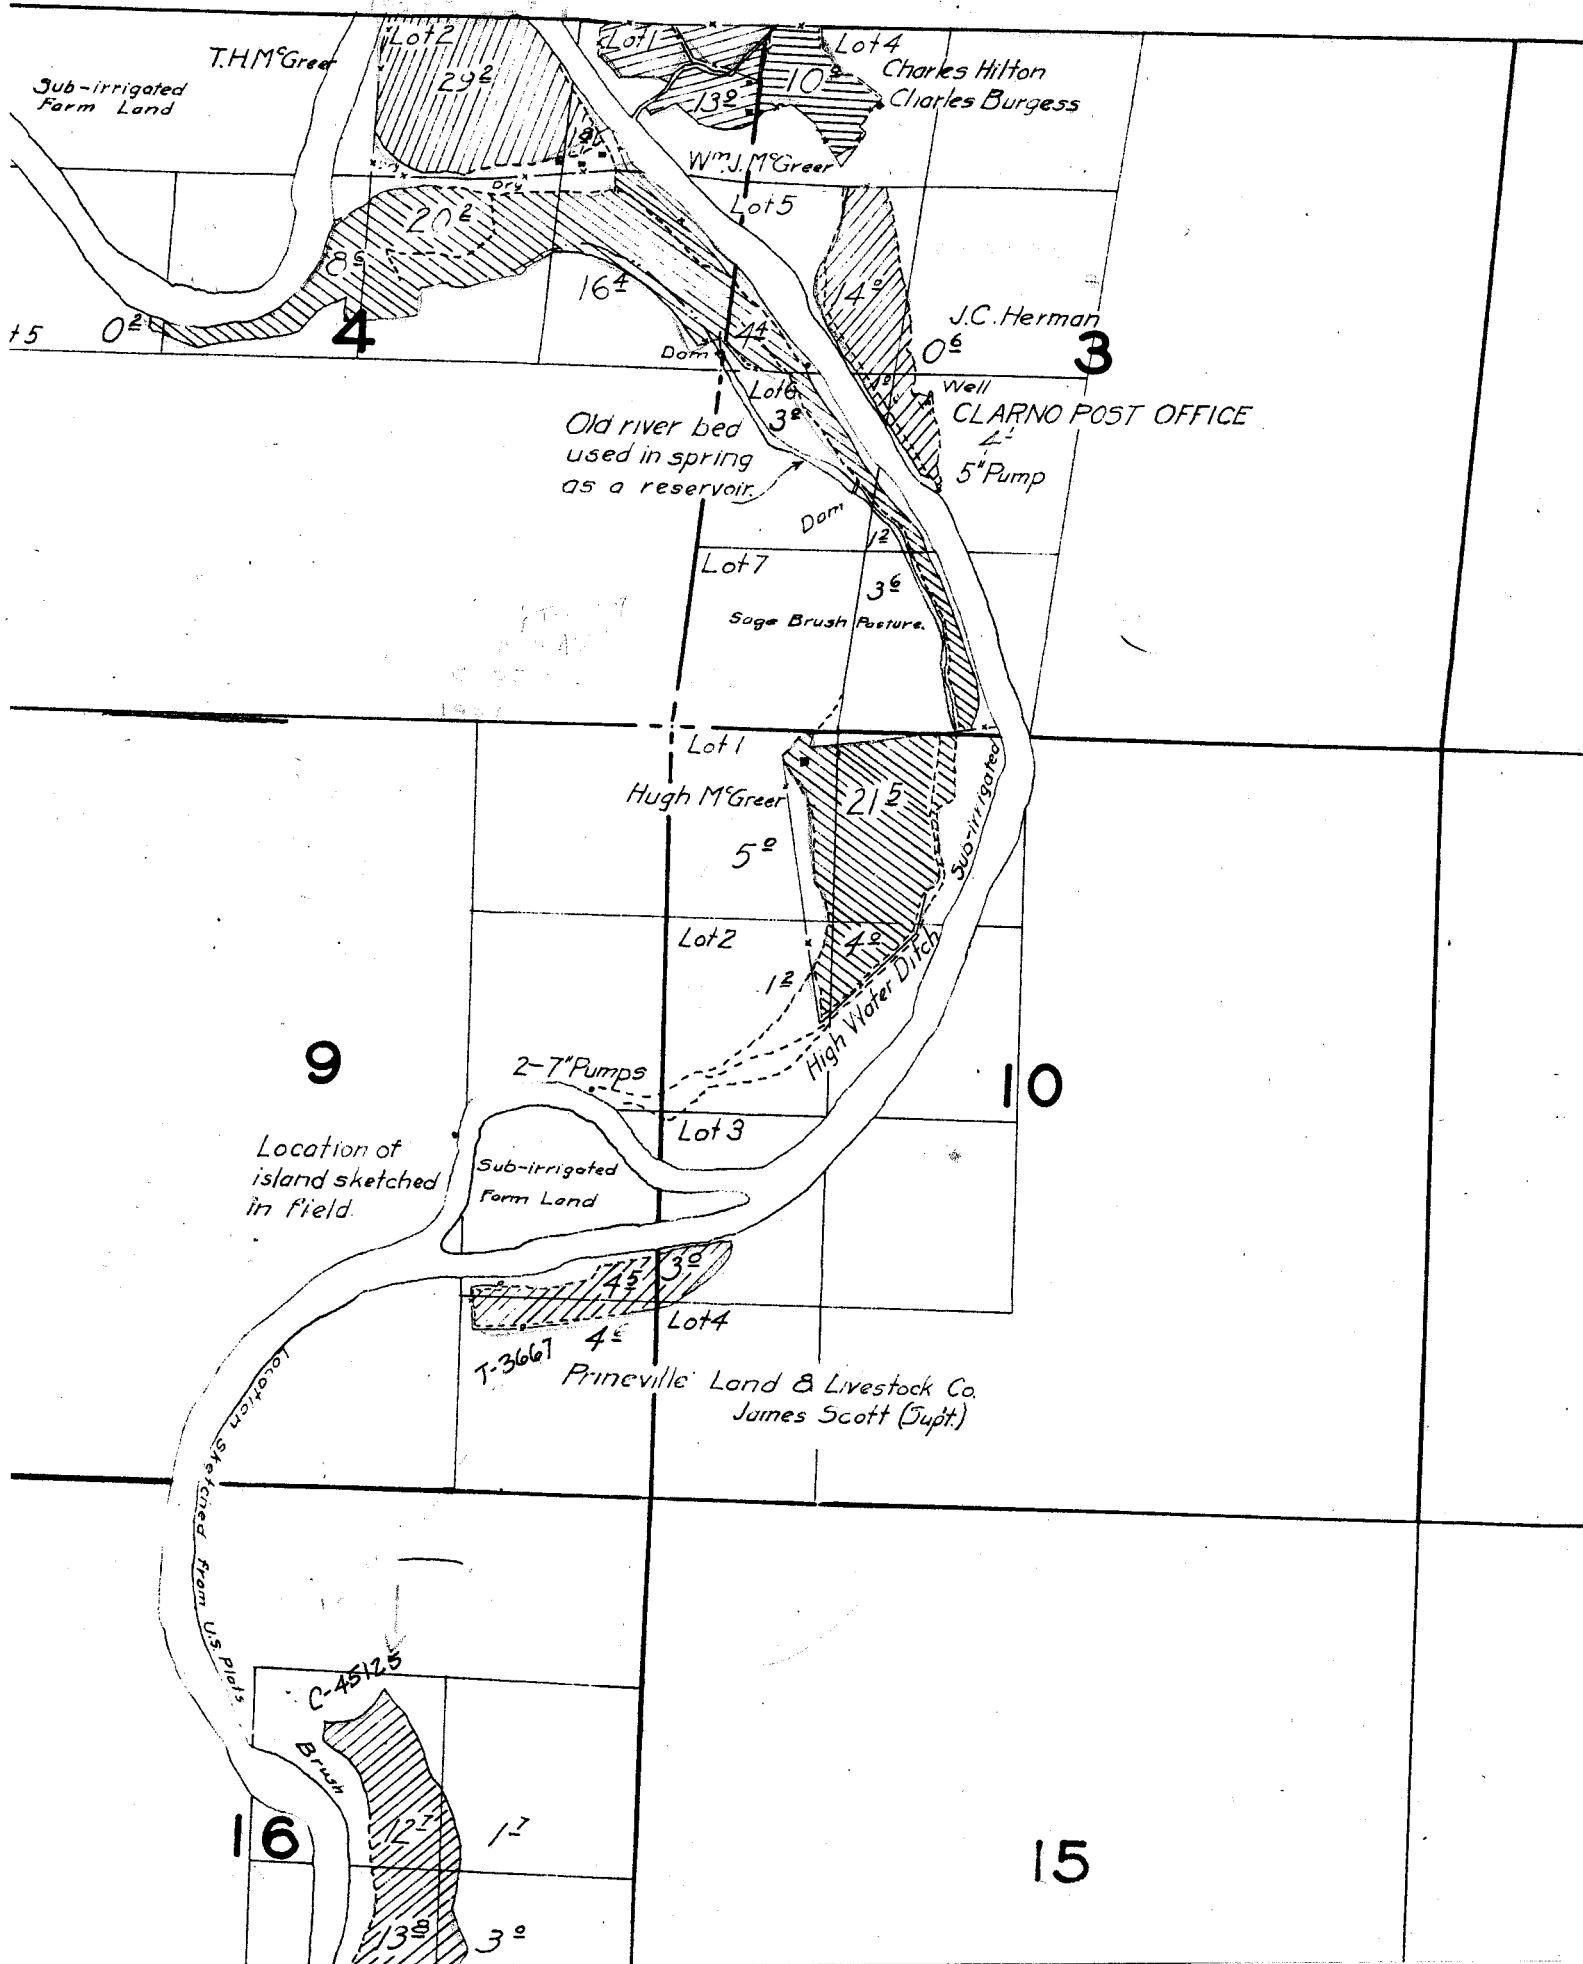

23

24

Location sketched from US Plats.

C.S. Hicks
Sub-irrigated
Farm Land

26

Rim Rock

4°

sage Brush

0°

6' Pump

25

Location sketched from US Plats.

35

36

29

28

27

508^e Frineville Land & Livestock Co
James Scott (Supt)

Brush

509^e Brush
MUDDY

and Junipers
CREEK
Rim Rock

Flume

32

33

34


Lot 4

—
6

N

$$\frac{N}{N}$$

Sketches from U.S. plots

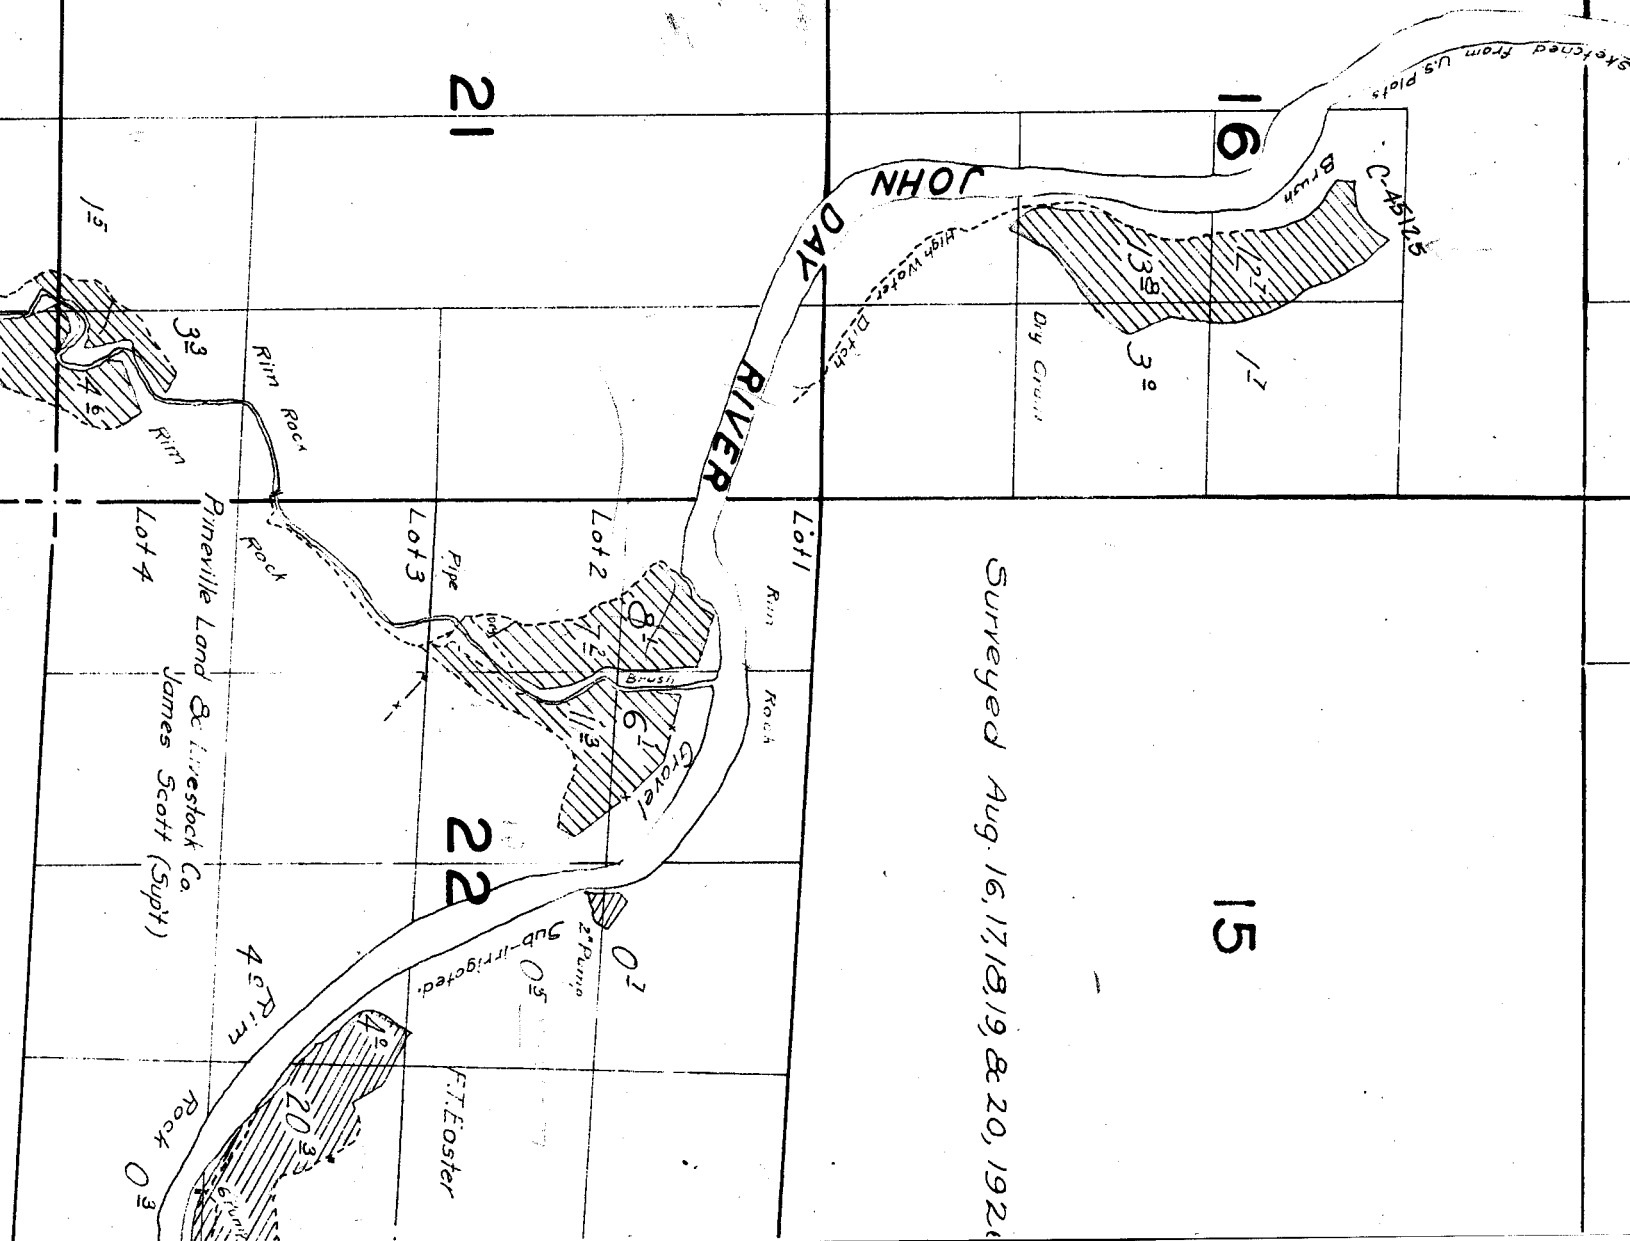


19

20

30

29

Sage Brush
MUDDY

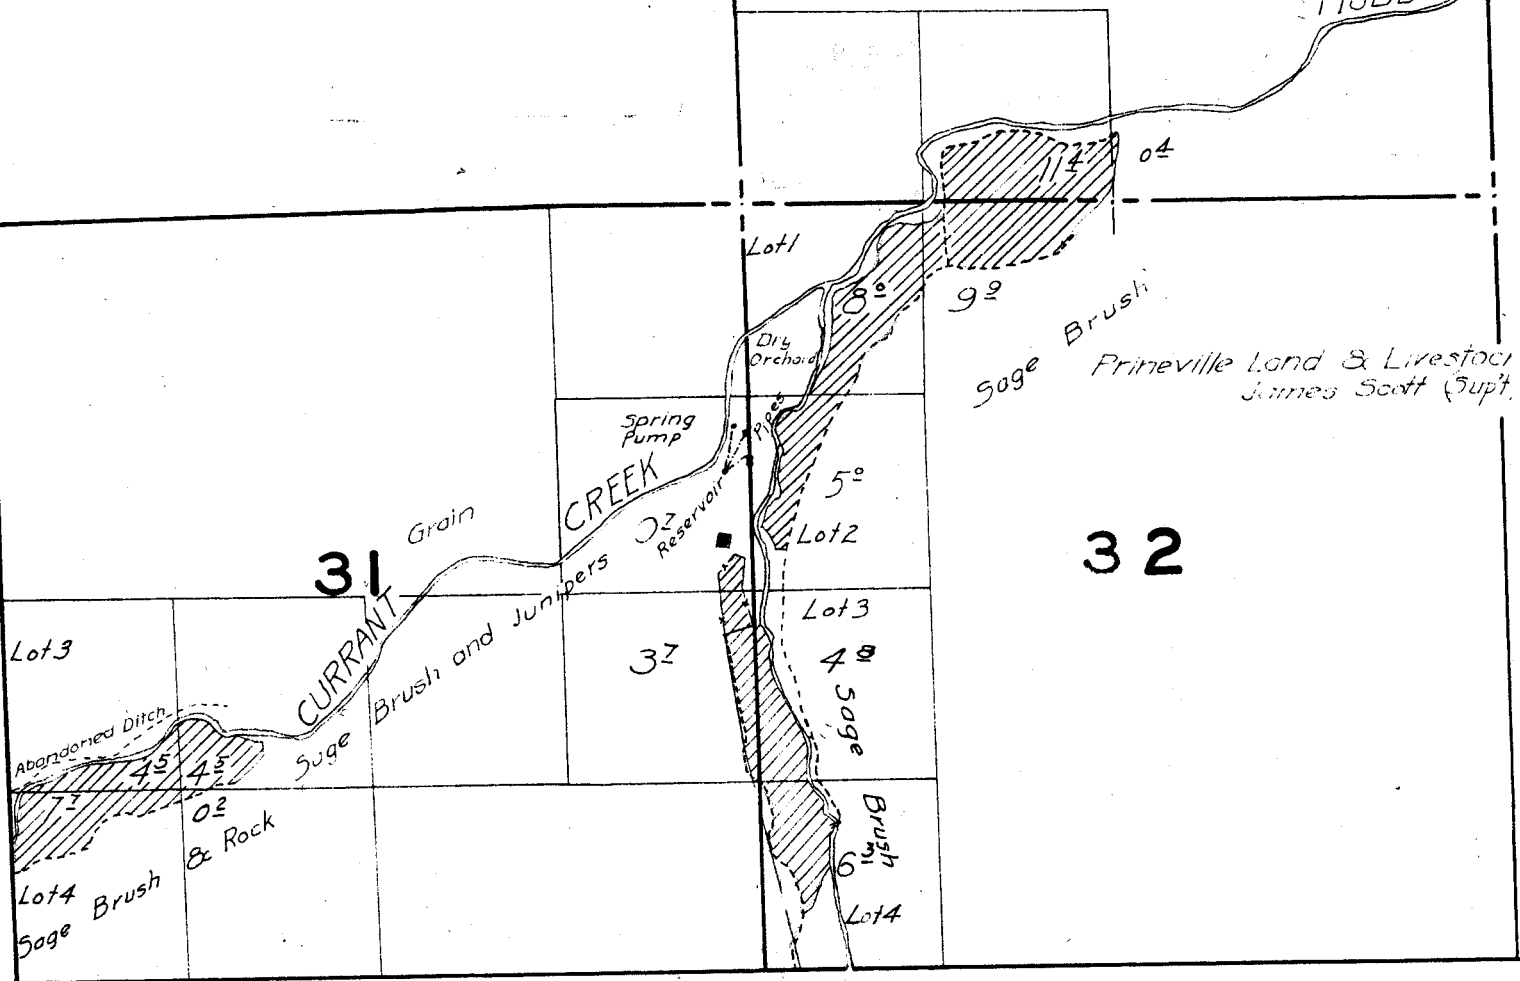

42-2-1

GE 19 E.

3

POST OFFICE

2

1

0

11

12

15

14

13

16, 17, 18, 19, & 20, 1926.

2

23

24

