
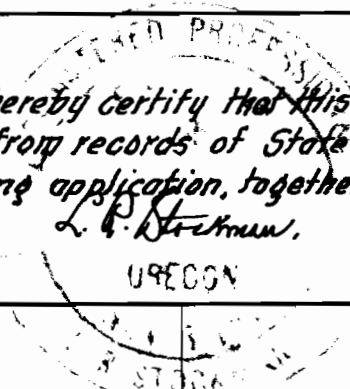


I, L. R. Stackman, of Baker, Oregon, do hereby certify that this map was made from notes taken during an actual survey made by me in 1930; from records of State Engineer; and that it correctly represents the works described in the accompanying application, together with the location of streams and other ditches in the immediate vicinity.

L. R. Stackman.

App No. 1412-7
Permit No. 10205

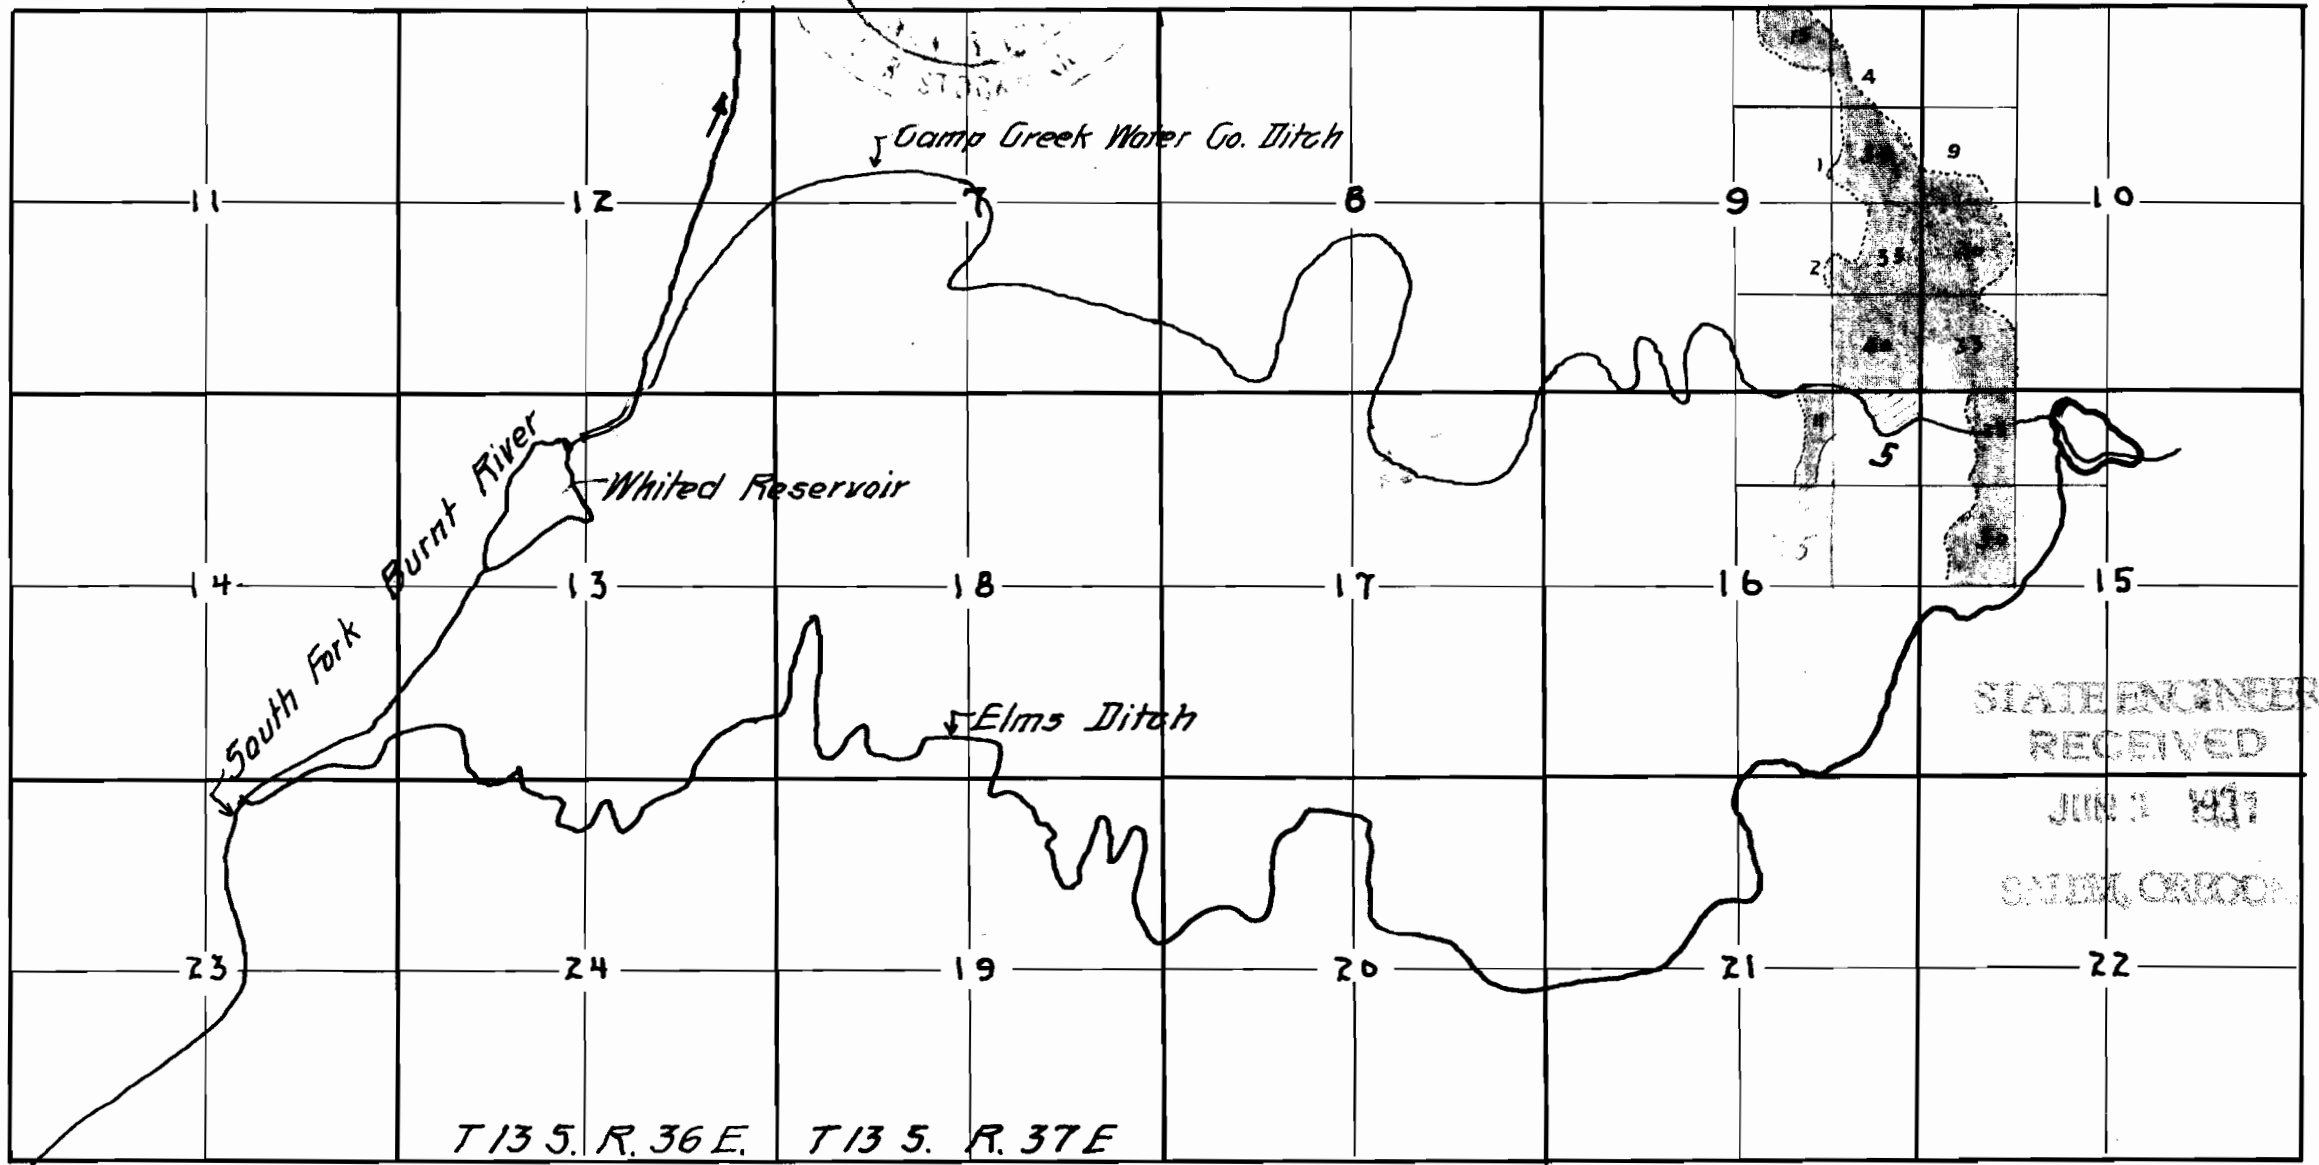

STATE ENGINEER
RECEIVED
JUN 1 1931
S. E. OREGON