

# T.4S. R.1W. Sec. 25, 26, 35 & 36 W.M.

Proposed Well A (MARI 774) is located 20.5 chains south and 6.75 chains east from the NE corner, DLC 63.

Authorized Well F (MARI 1021) is located 184 feet south and 1,550 feet east from the NW corner, DLC 53.

Proposed Well G is located 2,035 feet south and 1,200 feet east from the NE corner, DLC 63.

Proposed Well H is located 2,825 feet south and 1,270 feet east from the NE corner, DLC 63.

 Area (22.2 Acres) irrigated under Certificate 29402, priority date: June 6, 1958, affected by the additional POAs.

 "From" Area (1.8 Acres) irrigated under Certificate 29402, priority date: June 6, 1958, affected by the change in POU.


 "To" Area (1.8 Acres) affected by the change in POU and additional POAs.

 Area (0.6 Acres) irrigated under Certificate 29402, priority date: June 6, 1958 not affected by this transfer.

 Tax lot boundary

 Donation Land Claim boundary

 Water main line, portable above ground

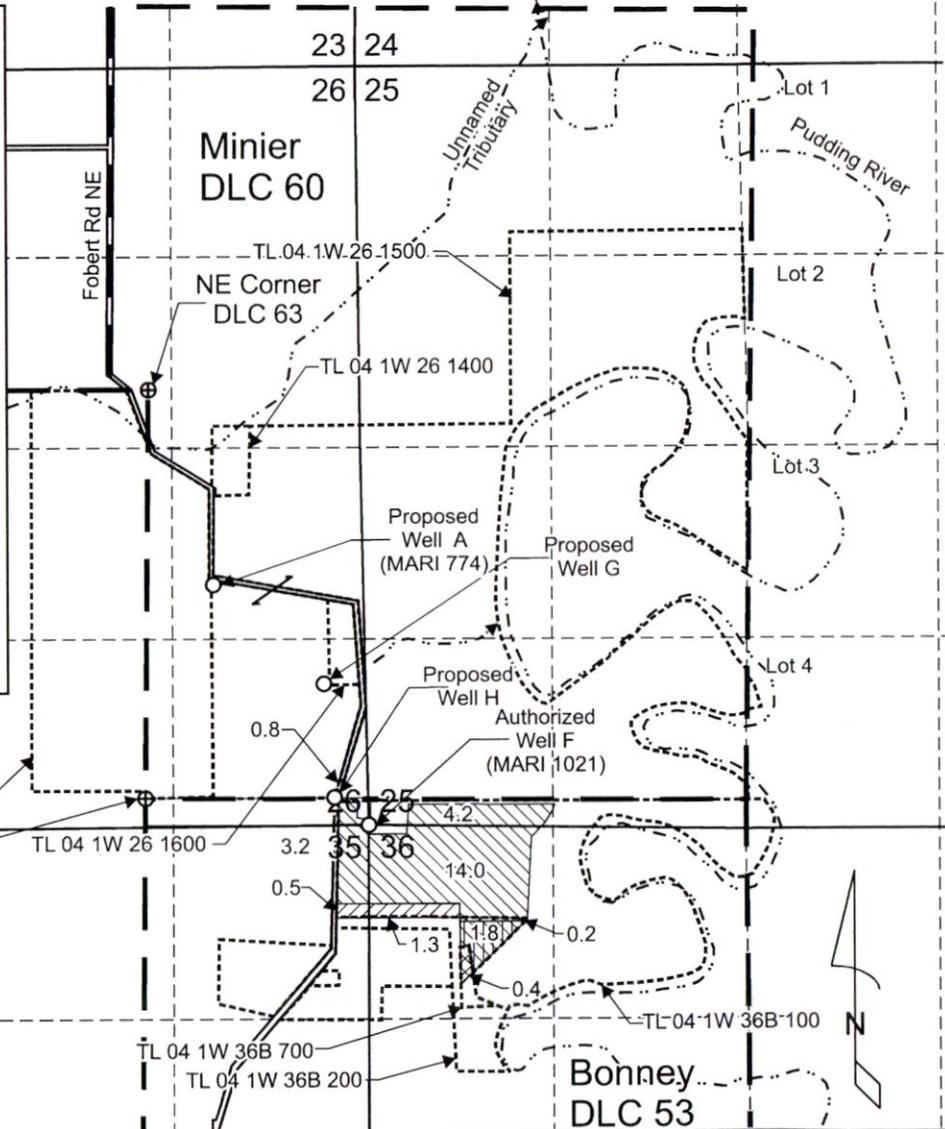

Hubbard DLC 70  
 Conlee DLC 54  
 Vandewacker DLC 63  
 NW-Corner DLC 53

TL 04 1W 26 1700  
 TL 04 1W 26 1600  
 TL 04 1W 26 1500  
 TL 04 1W 26 1400  
 TL 04 1W 36B 700  
 TL 04 1W 36B 200  
 TL-04-1W 36B-100

RECEIVED  
 MAR 04 2020  
 OWRD

*Doc Ltd*  
 JYANN M. HAMILTON  
 May 10, 2012  
 June 30 2021

Scale: 1" = 1,320'



This map was prepared for the purpose of identifying the location of a water right only and is not intended to provide legal dimensions or location of property ownership lines.

Pacific Hydro-Geology Inc.

01/2020

Transfer Application Map  
 Certificate 29402

Paul and Susan Fobert  
 T.4S. R.1W.

Sec. 25, 26, 35 & 36 W.M.

# T.4S. R.1W. Section 26, W.M.

Authorized Well A (MARI 774) is located 20.5 chains south and 6.75 chains east from the NE corner, DLC 63.

Proposed Well F (MARI 1021) is located 184 feet south and 1,550 feet east from the NW corner, DLC 53.

Proposed Well G is located 2,035 feet south and 1,200 feet east from the NE corner, DLC 63.


Proposed Well H is located 2,825 feet south and 1,270 feet east from the NE corner, DLC 63.

 Area (66.7 Acres) irrigated under Certificate 29405, priority date: November 13, 1958, affected by the additional POAs.

 Tax lot boundary

 Water main line

 Donation Land Claim boundary

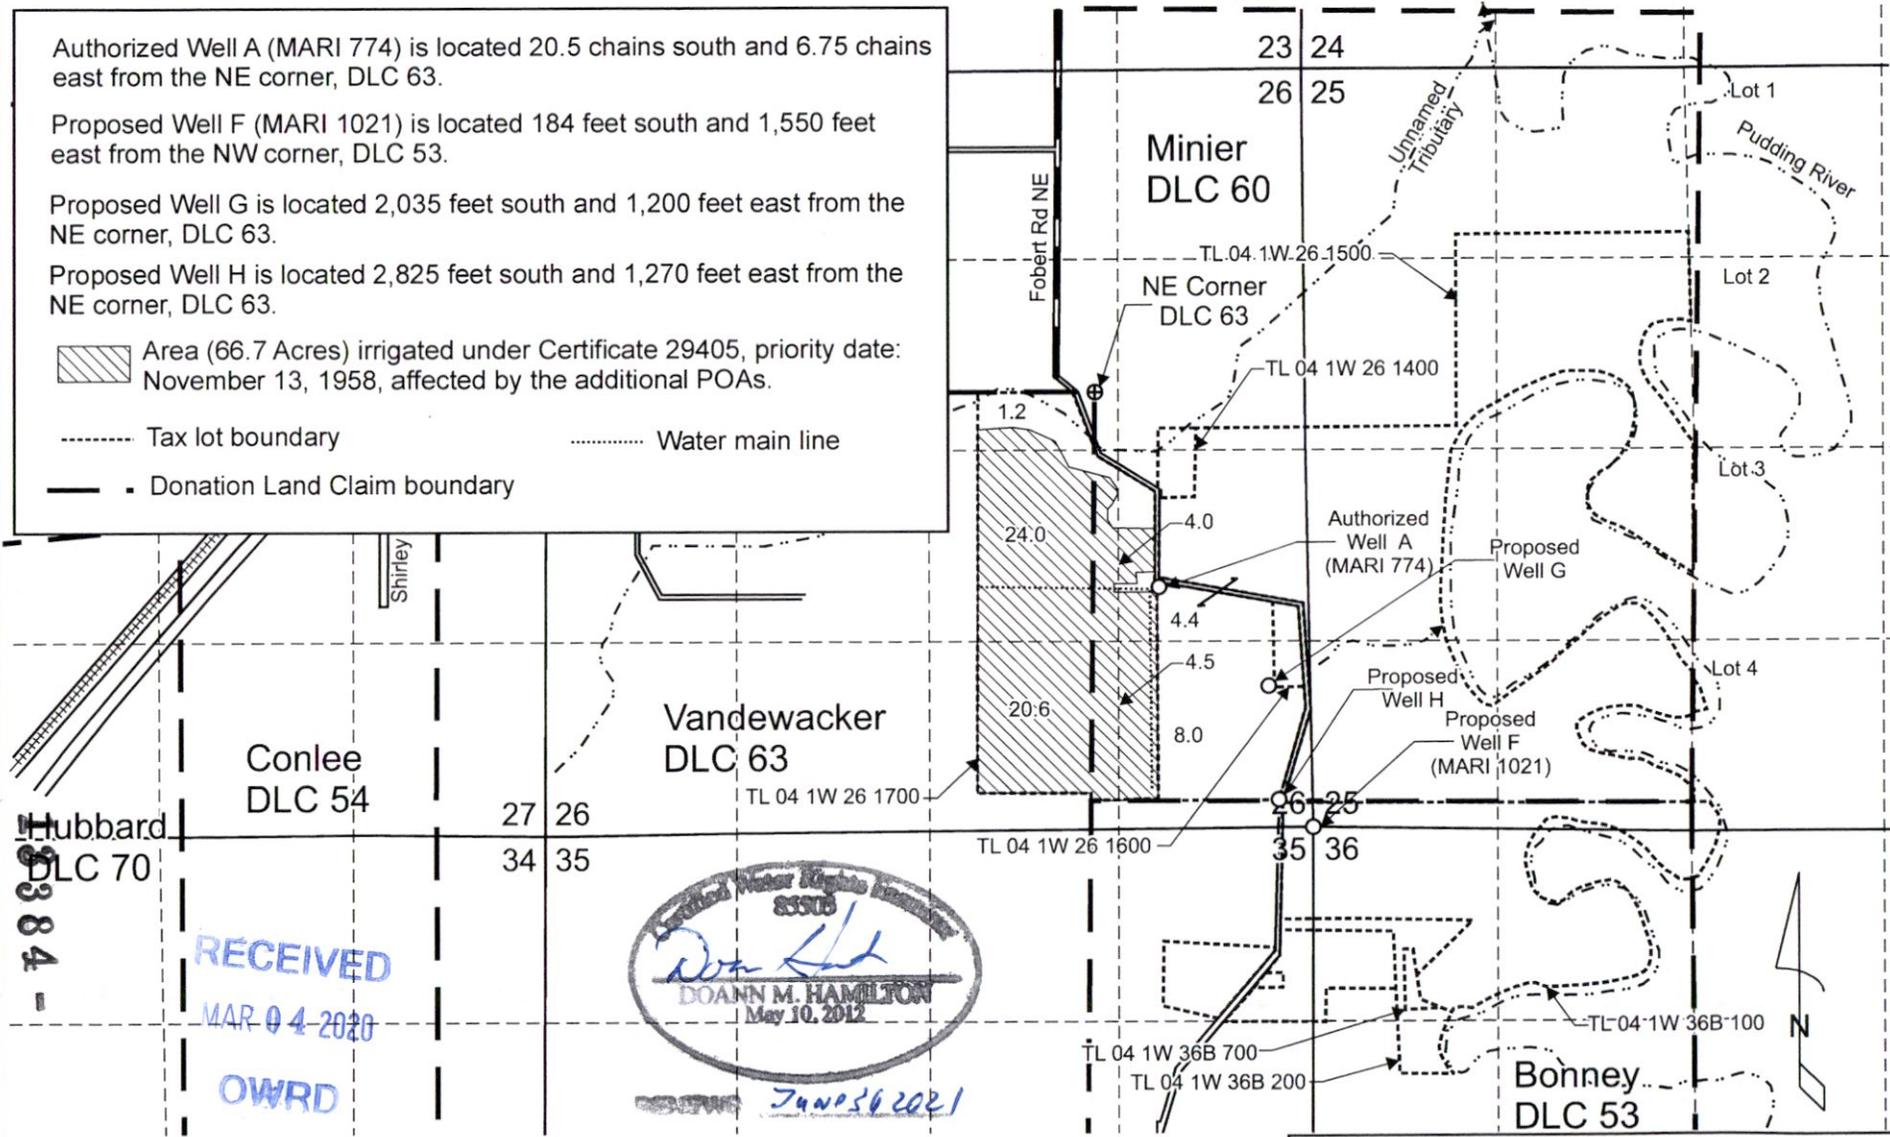

4884 - 7884

RECEIVED  
MAR 04 2020  
OWRD

DOANN M. HAMILTON  
May 10, 2012  
Jan 26 2021

Scale: 1" = 1,320'



0 1,320 Feet

This map was prepared for the purpose of identifying the location of a water right only and is not intended to provide legal dimensions or location of property ownership lines.

Pacific Hydro-Geology Inc.

01/2020


Transfer Application Map  
Certificate 29405



Paul and Susan Fobert  
T.4S. R.1W. Section 26, W.M.

# T.4S. R.1W. Sec. 25, 26, 35 & 36 W.M.

Authorized POD D is located 2,070 feet north and 2,180 feet east from the NE corner, DLC 64.

Proposed POD C is located 1,595 feet south and 2,465 feet east from the NE corner, DLC 63.

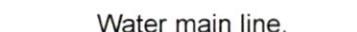-  Area (19.4 Acres) of primary irrigation under Certificate 35499, priority date: May 22, 1962, affected by the additional POD.
-  Area (0.4 Acres) of primary irrigation under Certificate 35499, priority date: May 22, 1962, not affected by this transfer.
-  Area (22.2 Acres) of supplemental irrigation under Certificate 35499, priority date: May 22, 1962, affected by the additional POD.
-  Area (0.6 Acres) of supplemental irrigation under Certificate 35499, priority date: May 22, 1962, not affected by this transfer.
-  "From" Area (1.8 Acres) of supplemental irrigation under Certificate 35499, priority date: May 22, 1962, affected by the change in POU and the additional POD.
-  "To" Area (1.8 Acres) to be supplemental irrigation, also affected by additional POD.
-  Tax lot boundary
-  Donation Land Claim boundary
-  Water main line, portable above ground

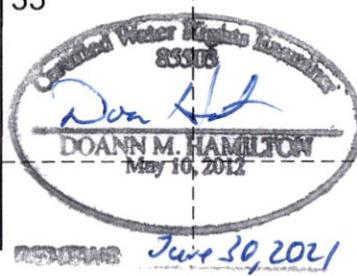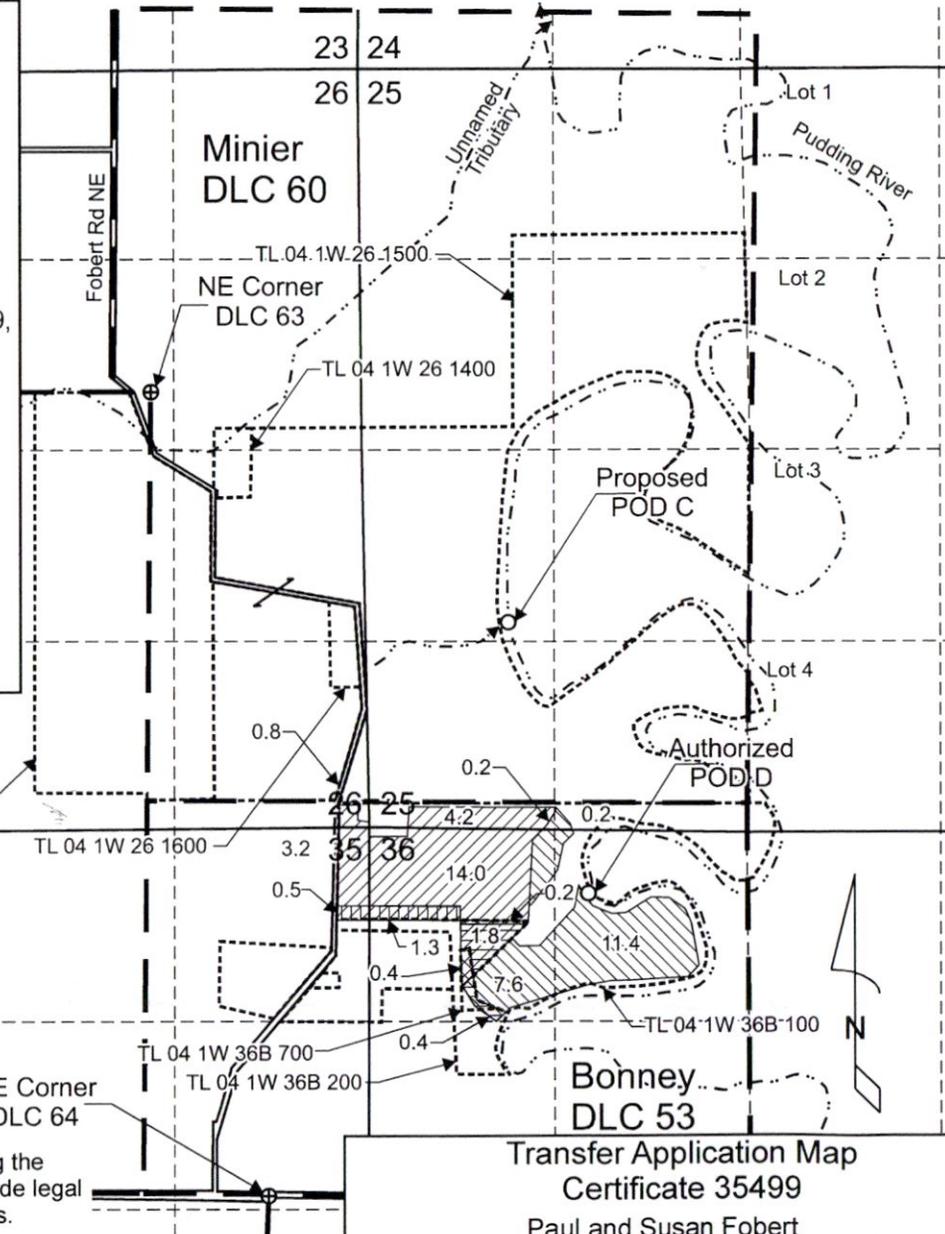

RECEIVED  
MAR 04 2020  
OWRD

Scale: 1" = 1,320'



This map was prepared for the purpose of identifying the location of a water right only and is not intended to provide legal dimensions or location of property ownership lines.

Pacific Hydro-Geology Inc.

01/2020


Transfer Application Map  
Certificate 35499

Paul and Susan Fobert  
T.4S. R.1W.  
Sec. 25, 26, 35 & 36 W.M.

RECEIVED

MAR 04 2020

OWDE

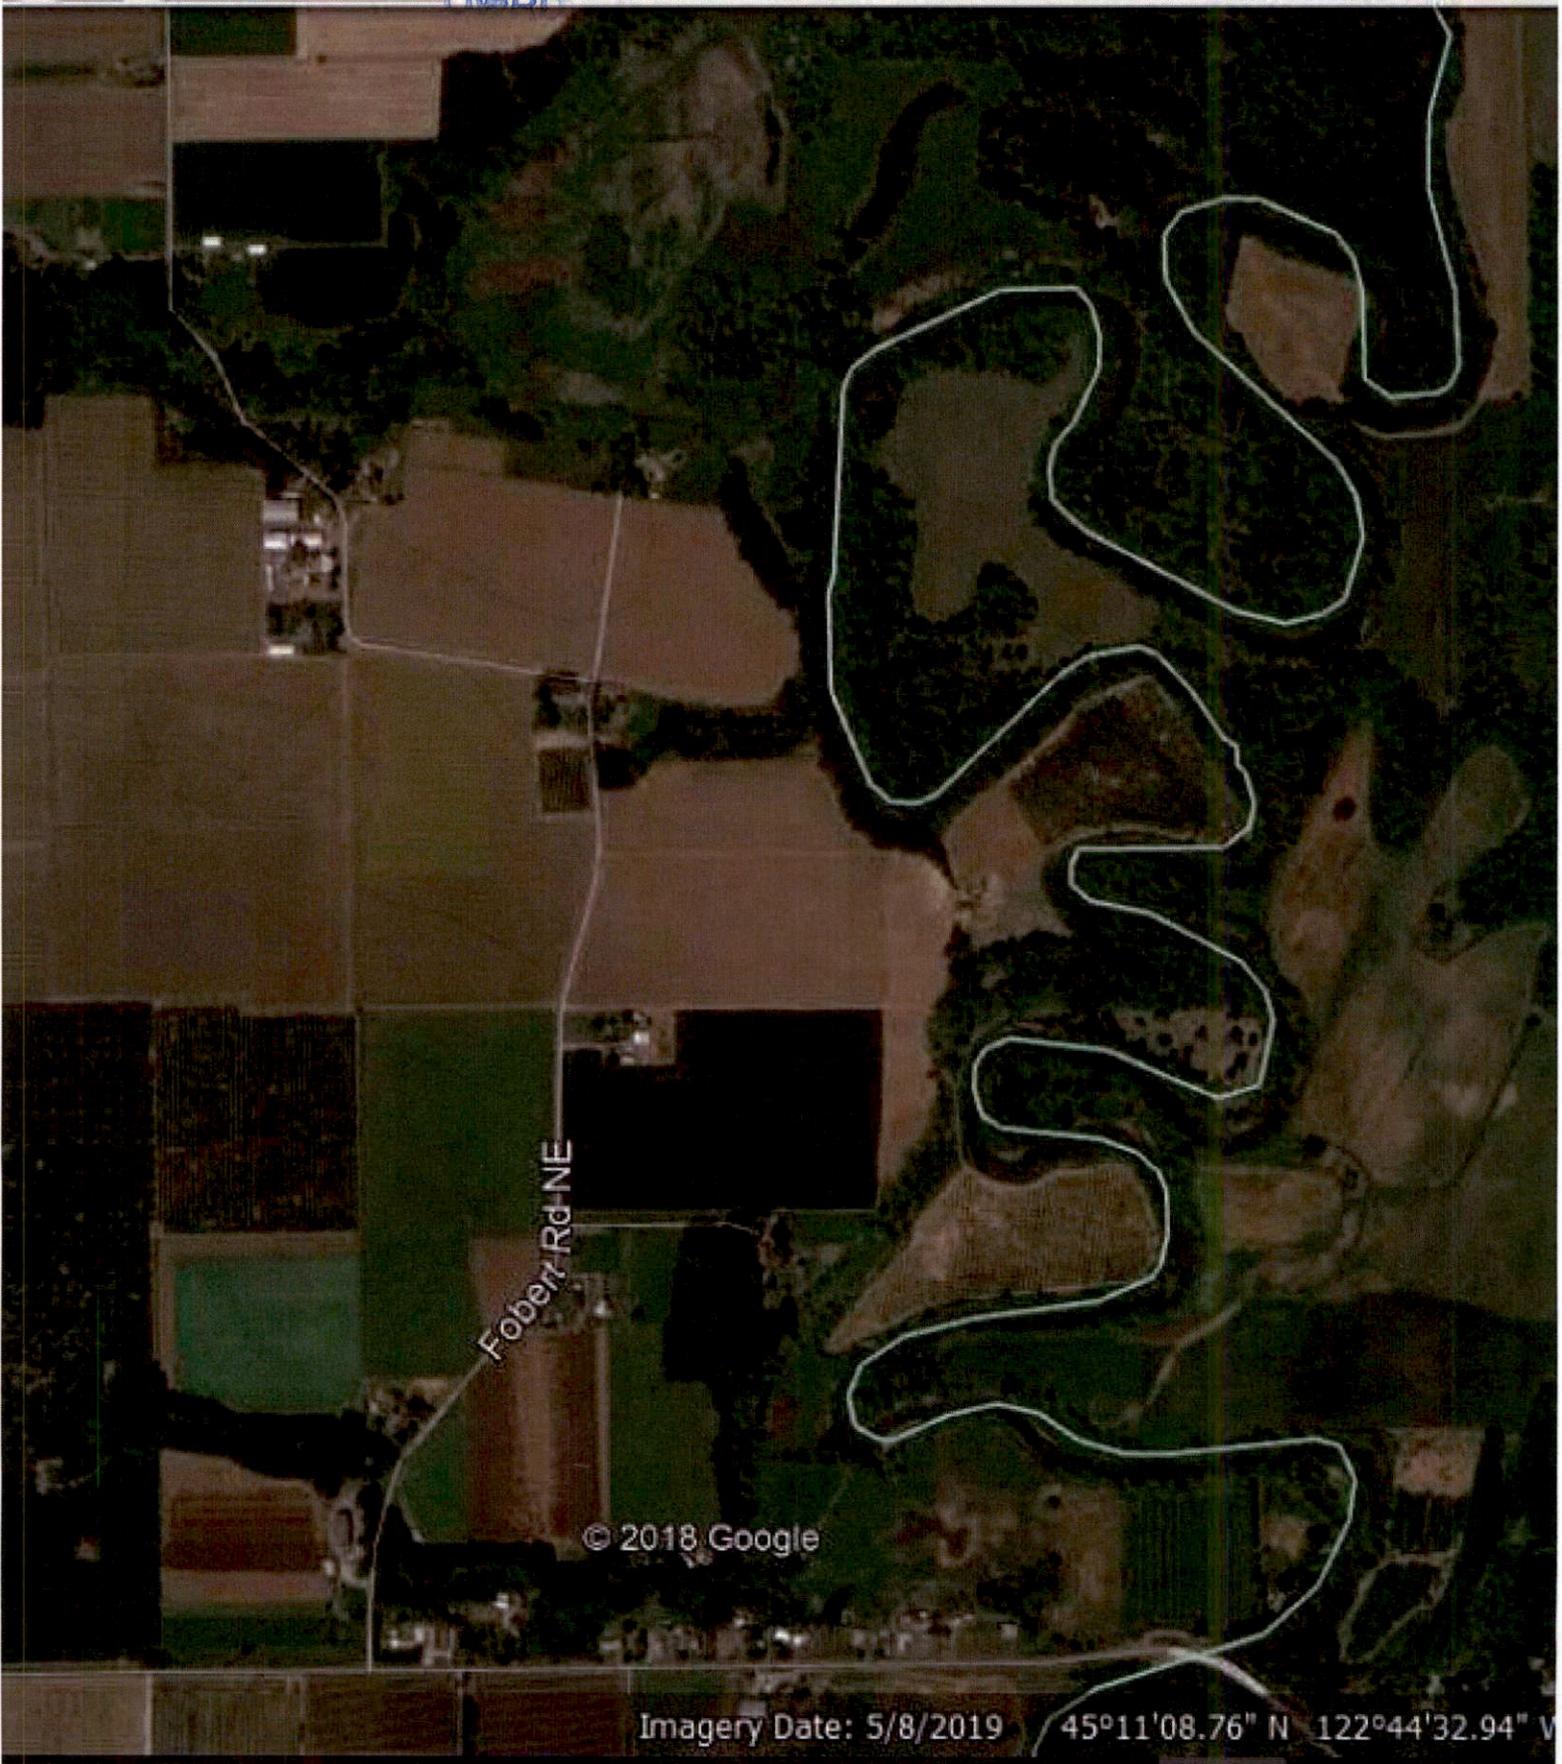

13384 -