


T. 2S. R. 2W. W.M.

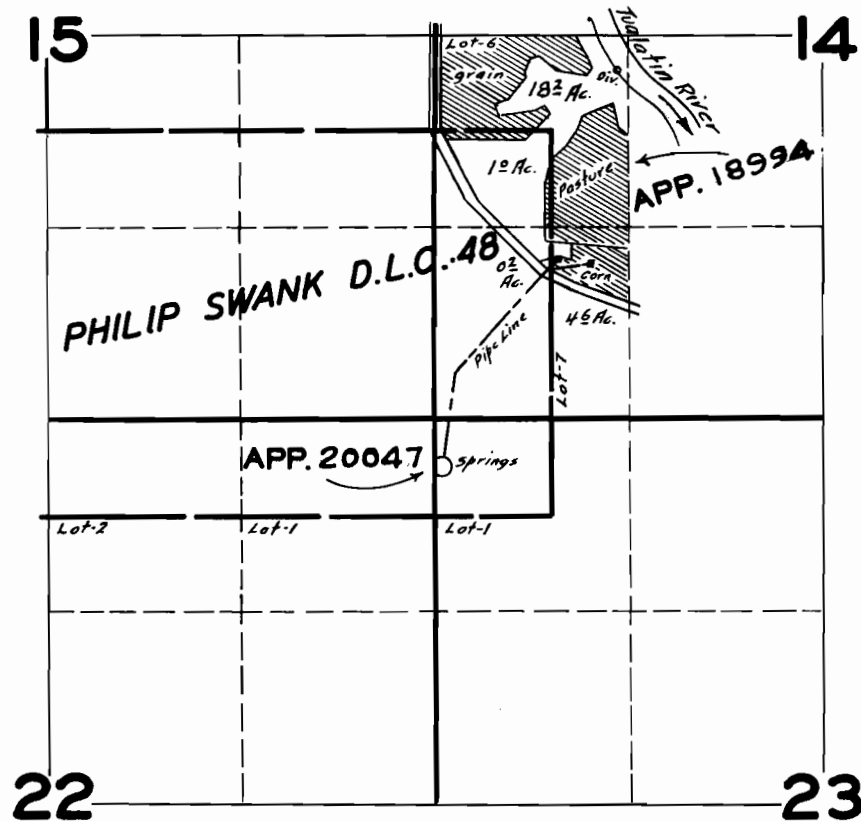

FINAL PROOF SURVEY

UNDER

18994

14610

Application No. 20047 Permit No. 15614

IN NAME OF


R.E. SCHORZMAN

Surveyed AUG. 20 1946, by

Application for a Water Right Transfer Existing Place of Use and Point of Diversion

Certificate 72228

Section 14, Township 2 South, Range 2 West (W.M.)

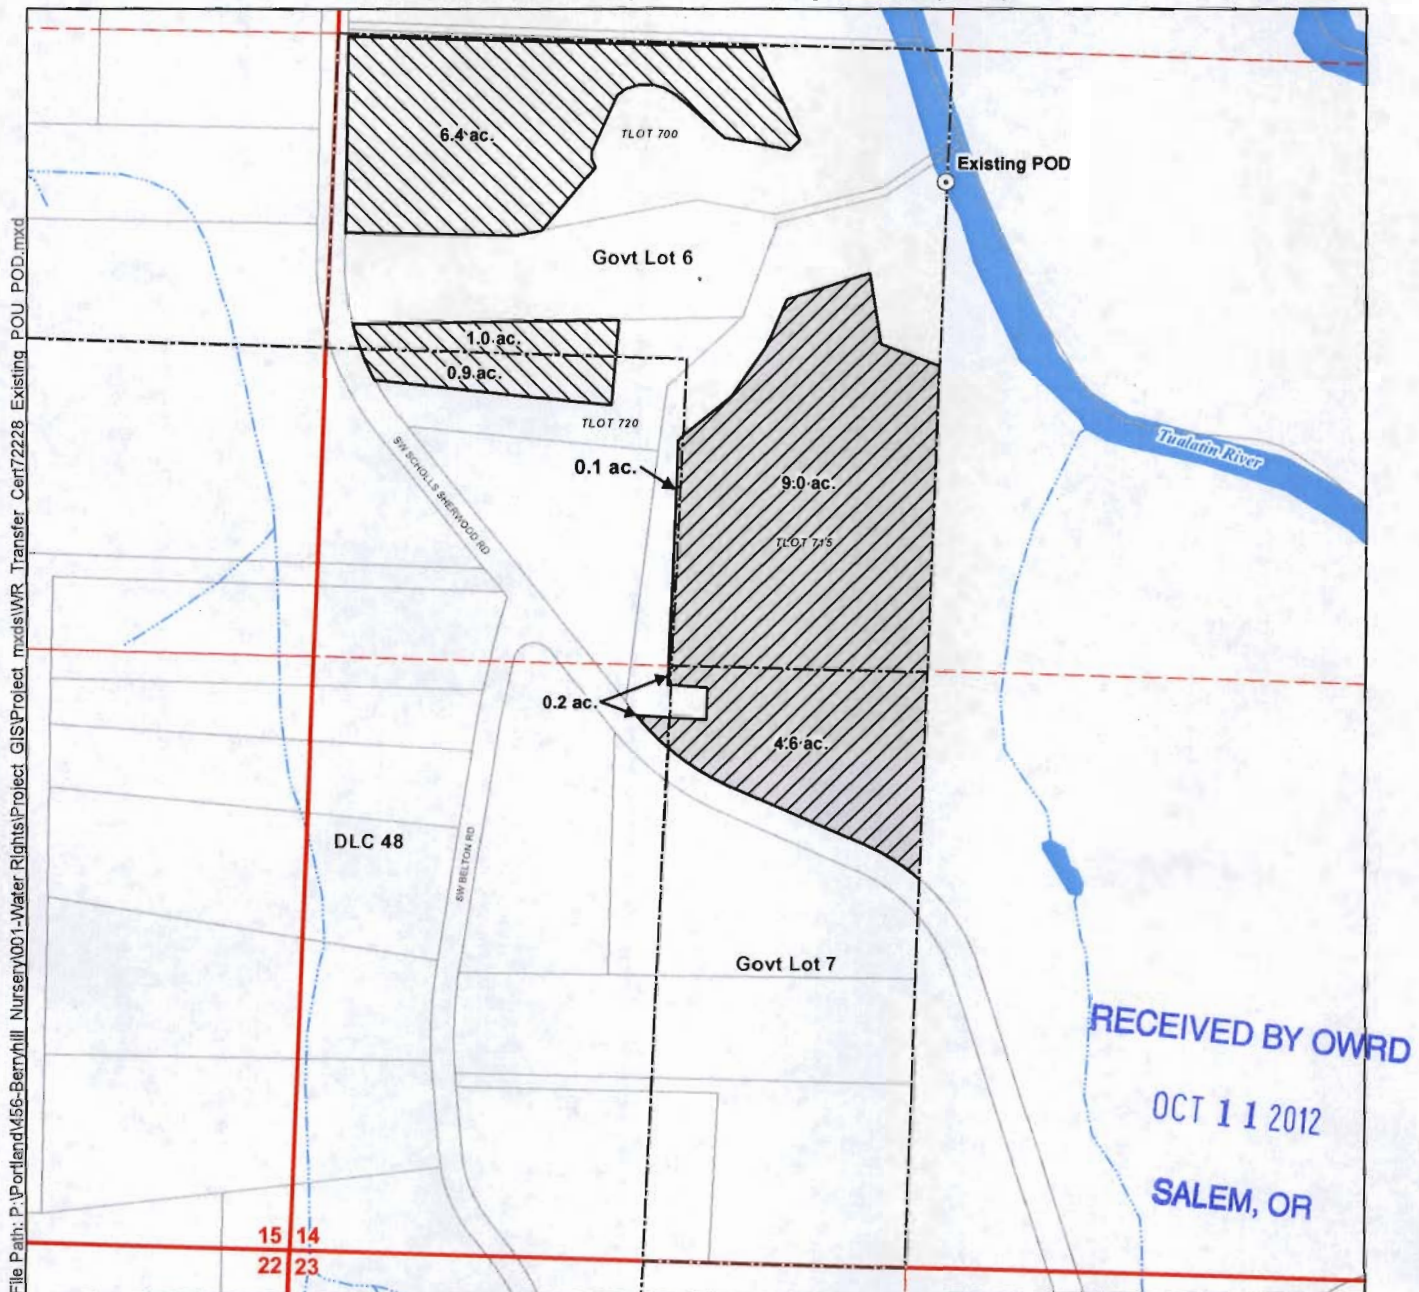


LEGEND

- Existing Place of Use (POU)
- Not Involved in Transfer
- From Lands
- Existing Point of Diversion (POD)
- Tax Lots
- Waterbodies
- Watercourses

POD Location Description

Existing POD
Located 2,370 feet North and 1,325 feet East from the Southwest corner of Section 14, Township 2 South, Range 2 West (W.M.)

Certified Water Rights Examiner Stamp

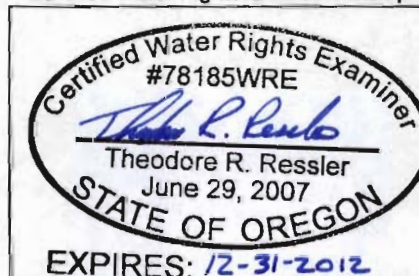

Disclaimer
This map was prepared for the purpose of identifying the location of a water right only and it is not intended to provide legal dimensions or location of property ownership lines.

Map Notes
Date: September 6, 2012
Data Sources: OWRD, METRO RLIS, OGIC
Prepared By: GSI Water Solutions, Inc.




0 200 400
Feet



Application for a Water Right Transfer
To Lands
Certificate 72228
Township 2 South, Range 2 West (W.M.)

Certified Water Rights Examiner Stamp

Certified Water Rights Examiner
#78185WRE
Theodore R. Ressler
Theodore R. Ressler
June 29, 2007
STATE OF OREGON
EXPIRES: 12-31-2012

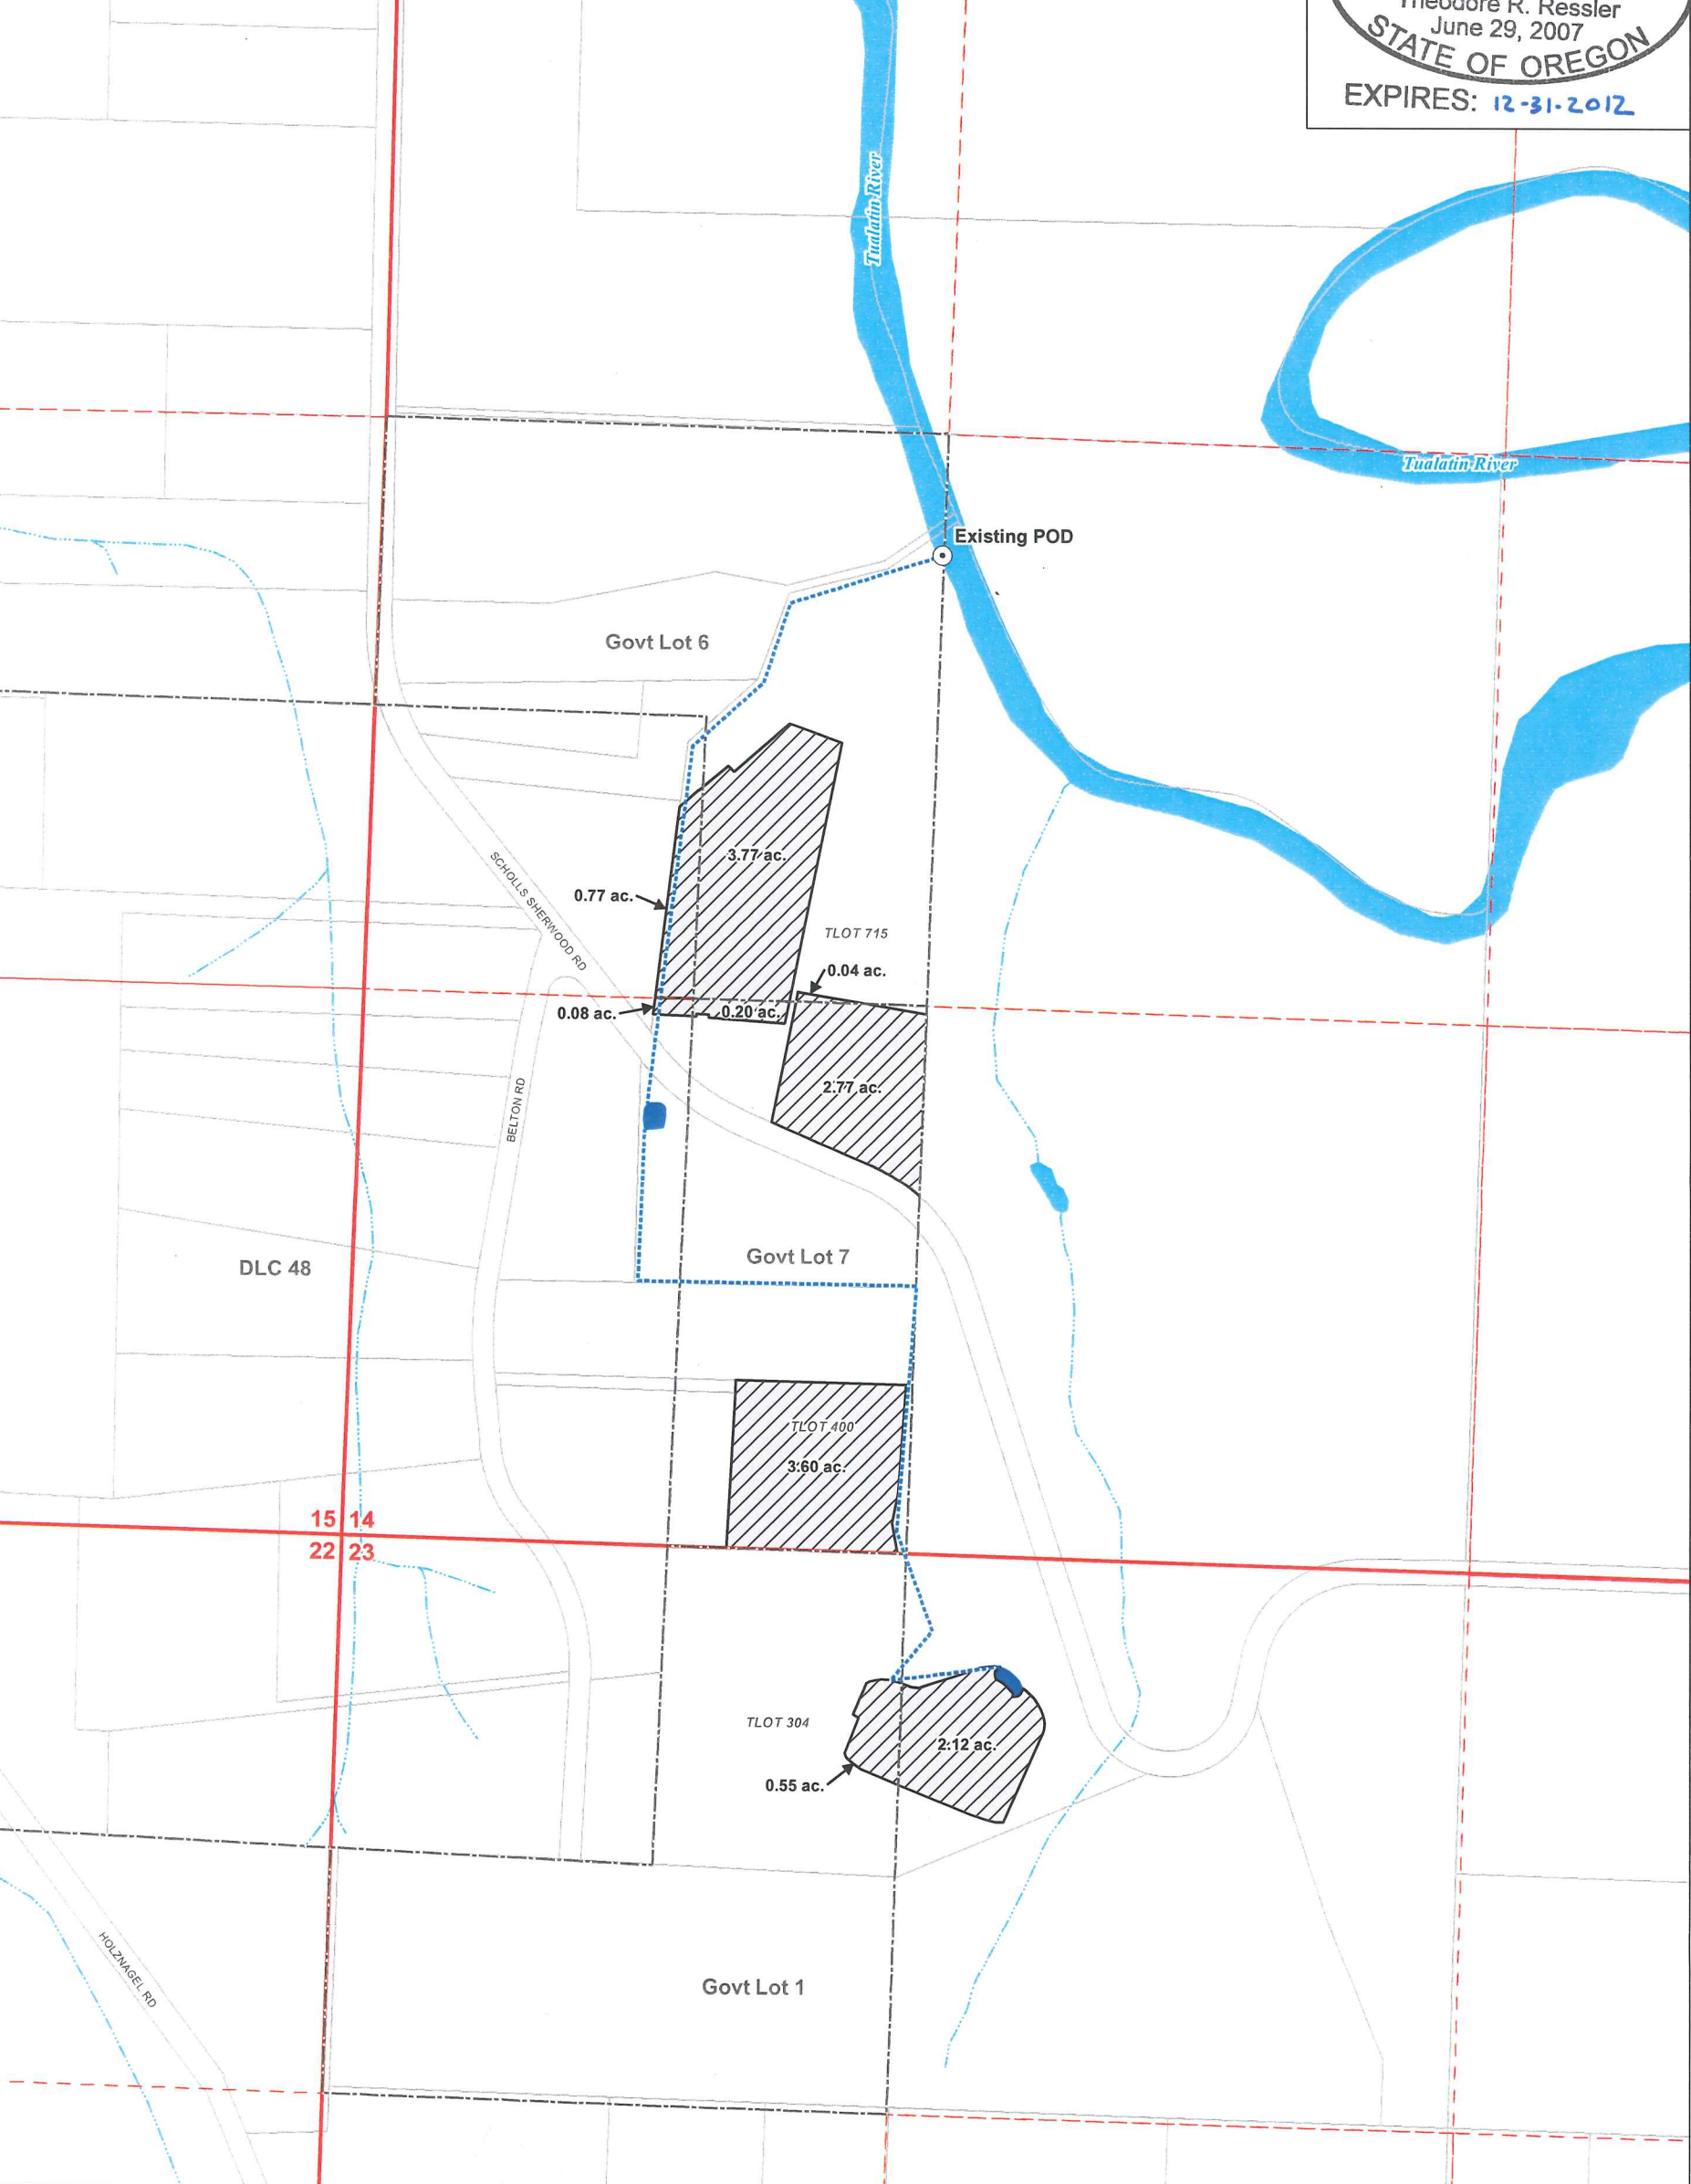

LEGEND

- To Lands
- Existing Point of Diversion (POD)
- Water Mainlines
- System Bulge
- Tax Lots
- Waterbodies
- Watercourses

POD Location Description
Existing POD
Located 2,370 feet North and 1,325 feet East from the Southwest corner of Section 14, Township 2 South, Range 2 West (W.M.)

RECEIVED BY OWRD
OCT 11 2012
SALEM, OR

Disclaimer
This map was prepared for the purpose of identifying the location of a water right only and it is not intended to provide legal dimensions or location of property ownership lines.

Map Notes
Date: September 6, 2012
Data Sources: OWRD, METRO RLIS, OGIC
Prepared By: GSI Water Solutions, Inc.