


T.2S. R.4E. Sections 4 and 5, W.M.

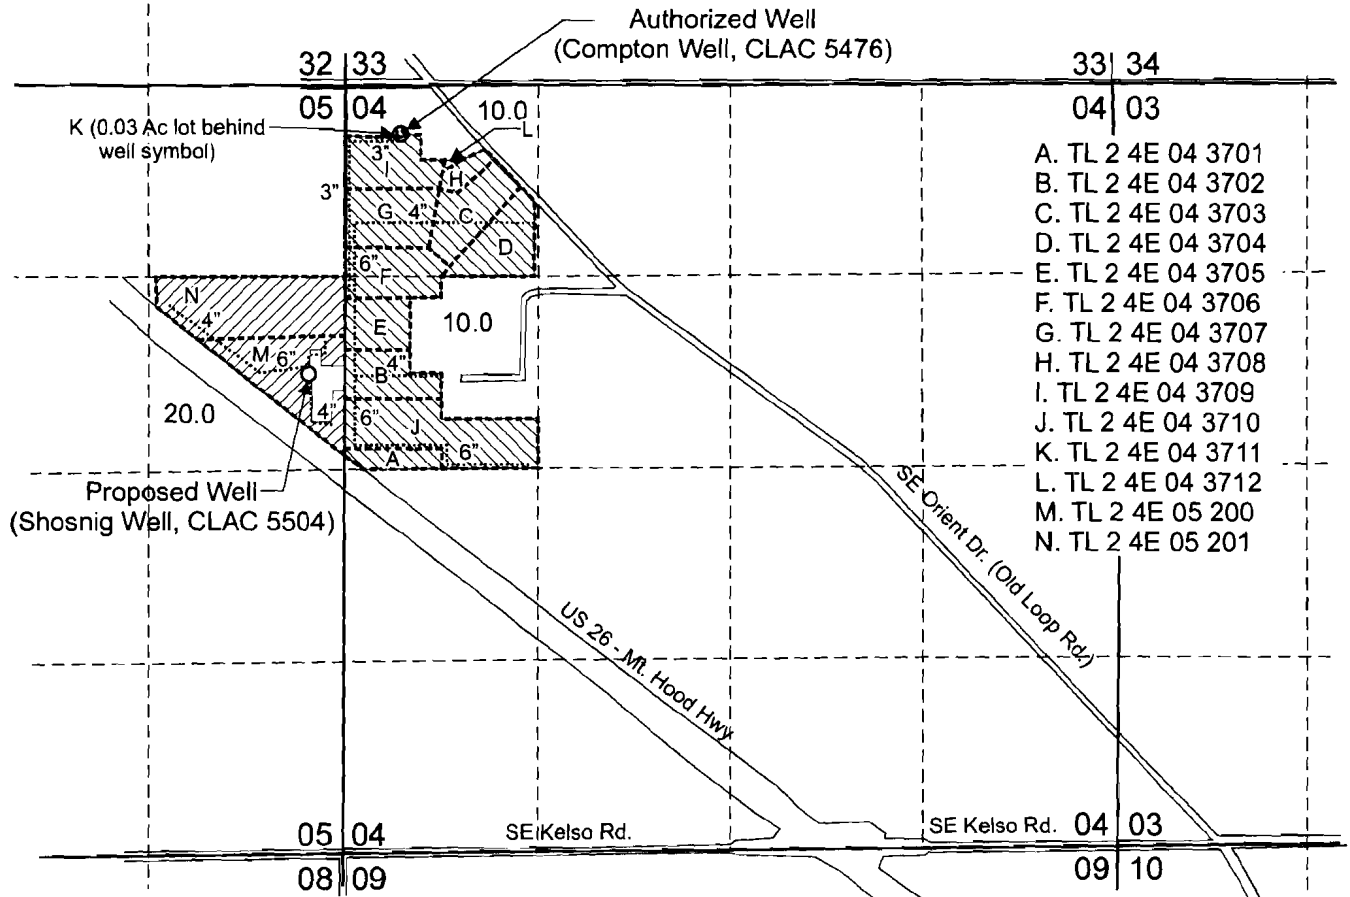

Authorized Well (Compton Well, CLAC 5476) is located 300 feet south and 400 feet east from the NW corner, Section 4.

Proposed Well (Shosnig Well, CLAC 5504) is located 1,975 feet south and 250 feet west from the NE corner of Section 5.

"From" area (20.0 Acres - floating within place of use) irrigated under GR-1490.


"To" area (20.0 Acres).

----- Tax lot boundary

..... Irrigation main line


RECEIVED

OCT 23 2013

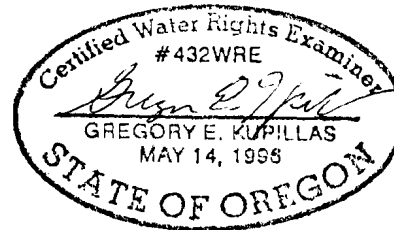

EXPIRATION DATE: 6/30/2015

Scale: 1" = 1,320 Feet
 WATER RESOURCES DEPT
 SALEM, OREGON

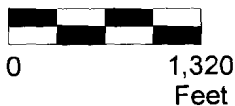

This map was prepared for the purpose of identifying the location of a water right only and is not intended to provide legal dimensions or location of property ownership lines.

Groundwater Registration Modification Map
 GR-1490

Pacific Hydro-Geology Inc.

J. Frank Schmidt III
 T.2S, R.4E. Sec. 4 and 5, W.M.

01/2013


SchmidtRedBarnGRModMap.cdr

1011676

U.S. H-4-26

Township 2 S. Range 4 E. W.M.
North

Well in NW 1/4 of N.W 1/4

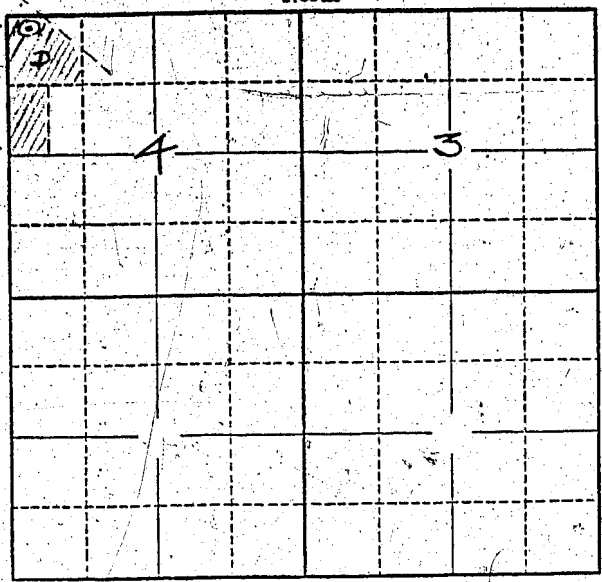

Locate well and acreage of irrigated land on plat.
Scale: 2" = 1 Mile

STATE OF OREGON }
County of Clackamas } ss.

I, H. C. Compton, being first duly sworn, do hereby certify that I have read the foregoing Registration Statement and that all of the items therein contained are true to the best of my knowledge and belief.

H. C. Compton
(Signature of Registrant)

Subscribed and sworn to before me this 22 day of April, 1958

My commission expires June 20, 1959

C. C. Clark
(Notary Public)

(SEAL)
NOTARY PUBLIC FOR OREGON
My Commission Expires June 20, 1959

CERTIFICATE OF REGISTRATION

STATE OF OREGON }
County of Marion } ss.

This is to certify that the foregoing Registration Statement was received in the office of the State Engineer on the 23rd day of April, 1958, at 9:00 o'clock A.M. and has been duly recorded in said office in Book No. 7 of Registration Statements on page GR-1440

Witness my hand this 1st day of December, 1958

Lewis A. Peterson
(State Engineer)

By _____
(Deputy)