

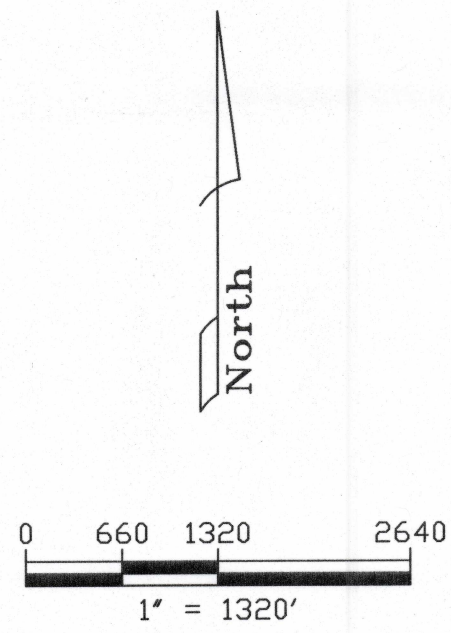


FROM LANDS

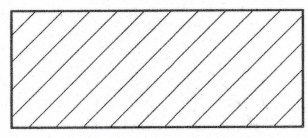

EXPLANATION

-  Authorized Place of Use
-  Authorized Point of Appropriation (Well)



T15S, R4W, W.M.  
SECTIONS 29, 30, 31, & 32

T15S, R5W, W.M.  
SECTION 36





T16S, R4W, W.M.  
SECTIONS 5, 6, 8, 17, 20, 21, & 29

LANE COUNTY


REGISTRATION No. GR-4124  
CERTIFICATE No. GR-3980

PRIORITY DATE: 1942

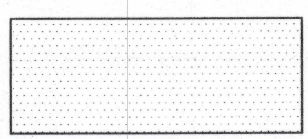EXPLANATION

-  PROPOSED PLACE OF USE
-  URBAN GROWTH BOUNDARY
-  CITY LIMITS
-  PROPOSED POINT OF APPROPRIATION (WELL)
-  STORAGE TANK

TO LANDS

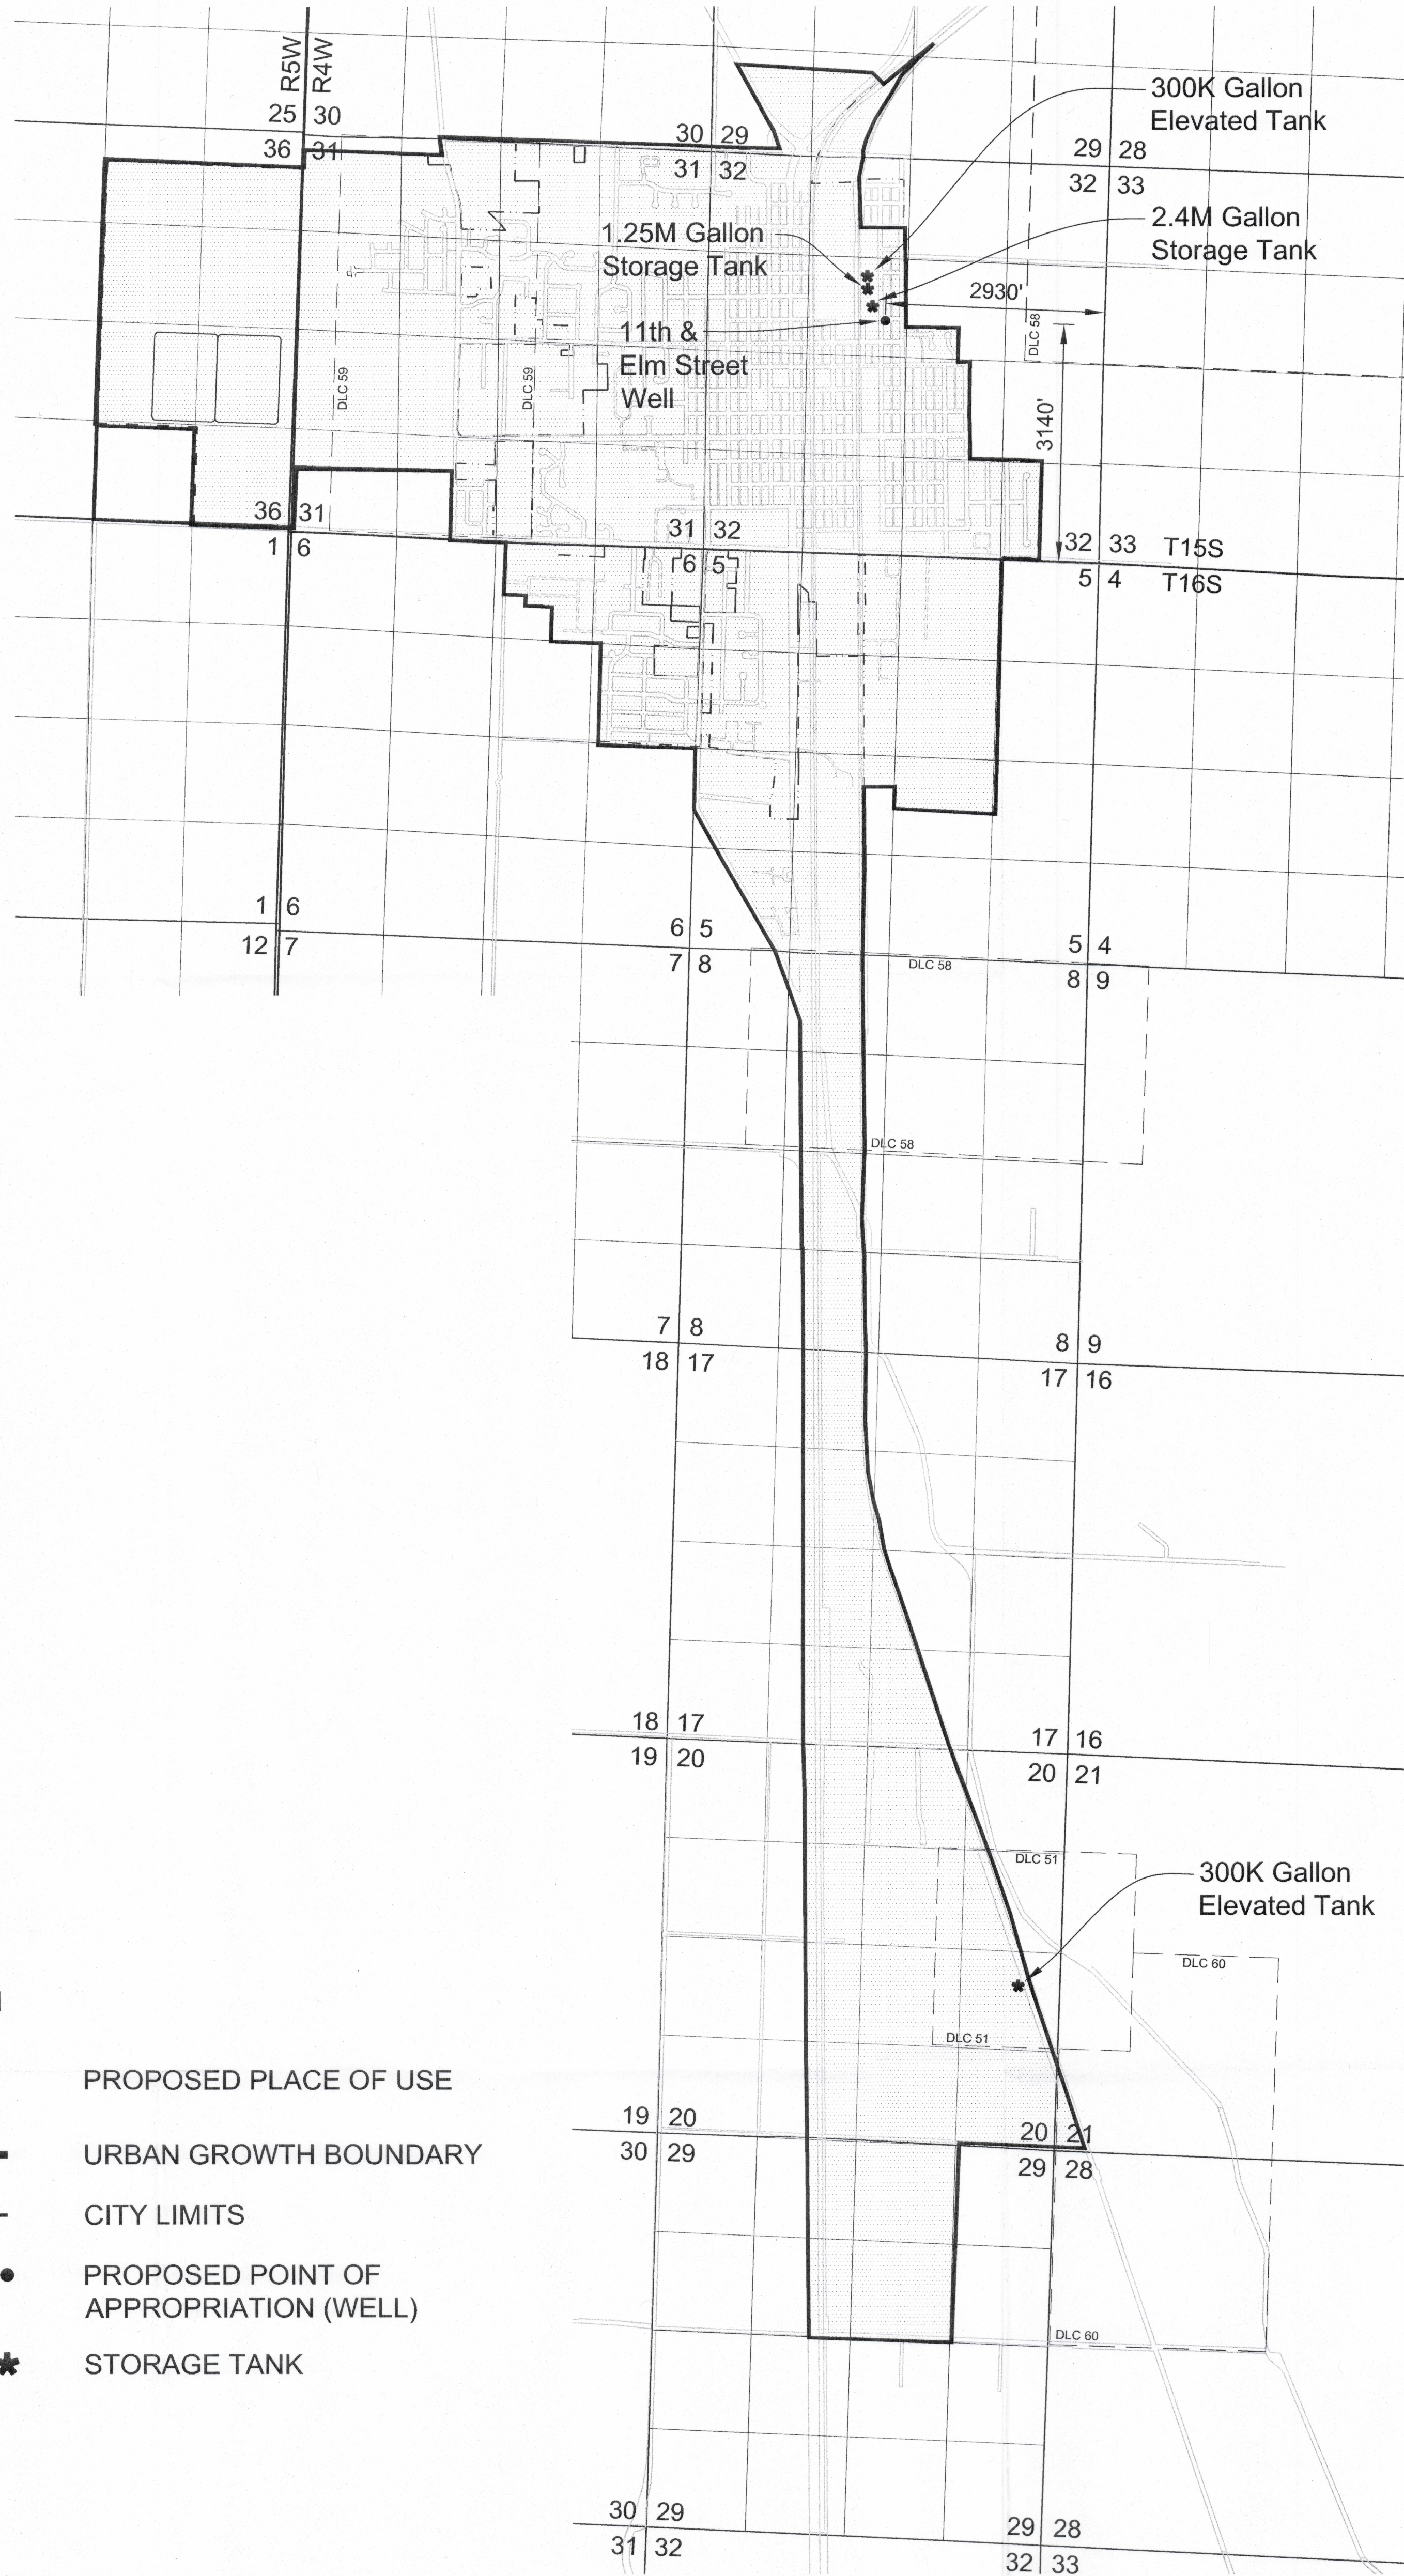

DISCLAIMER: THIS MAP IS NOT INTENDED TO PROVIDE  
LEGAL DIMENSIONS OR LOCATIONS  
OF PROPERTY OWNERSHIP LINES

APRIL 22, 2013

**SKOOKUM**  
WATER ASSOCIATES INC

GROUNDWATER REGISTRATION MODIFICATION  
JUNCTION CITY, OREGON

FIGURE 1

T 12124

RECEIVED  
AUG 04 2015  
WATER RESOURCES DEPT  
SALEM, OREGON



T-12.124


4/22/2013 11:42:12 AM R:\img\city City of Junction City\2013\Water Rights 371\_4124\Groundwater Registration Modifcnp. (Grid 3. ind)

FROM LANDS



EXPLANATION

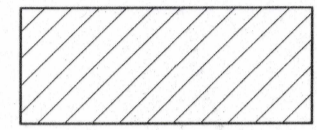-  Authorized Place of Use
-  Authorized Point of Appropriation (Well)

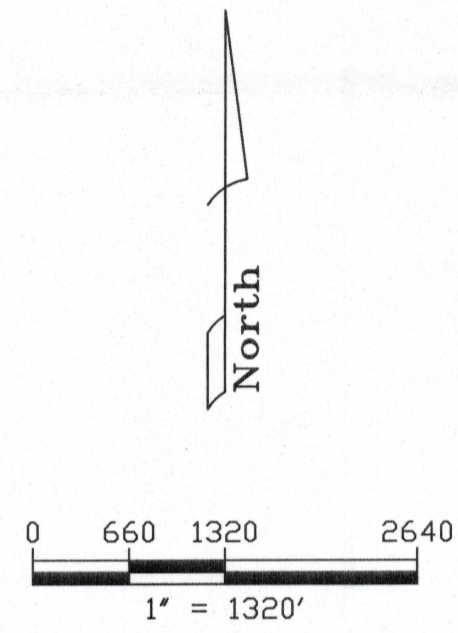

T15S, R4W, W.M.  
SECTIONS 29, 30, 31, & 32

T15S, R5W, W.M.  
SECTION 36






T16S, R4W, W.M.  
SECTIONS 5, 6, 8, 17, 20, 21, & 29

LANE COUNTY

REGISTRATION No. GR-4124  
CERTIFICATE No. GR-3980

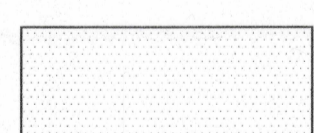PRIORITY DATE: 1942

EXPLANATION

-  PROPOSED PLACE OF USE
-  URBAN GROWTH BOUNDARY
-  CITY LIMITS
-  PROPOSED POINT OF APPROPRIATION (WELL)
-  STORAGE TANK

TO LANDS



GROUNDWATER REGISTRATION MODIFICATION  
JUNCTION CITY, OREGON

FIGURE 1

T 12124

DISCLAIMER: THIS MAP IS NOT INTENDED TO PROVIDE  
LEGAL DIMENSIONS OR LOCATIONS  
OF PROPERTY OWNERSHIP LINES

APRIL 22, 2013

**SKOOKUM**  
WATER ASSOCIATES INC

RECEIVED

AUG 04 2015

WATER RESOURCES DEPT  
SALEM, OREGON

T-12124

4/22/2013 11:47:12 AM R:\Data\Net-cty City of 2013\Water Rights 871,4151\Groundwater Registration Modif.dwg (GRMod 3.tbl)