


T. 20S, R. 11W, W.M.

SWR-579

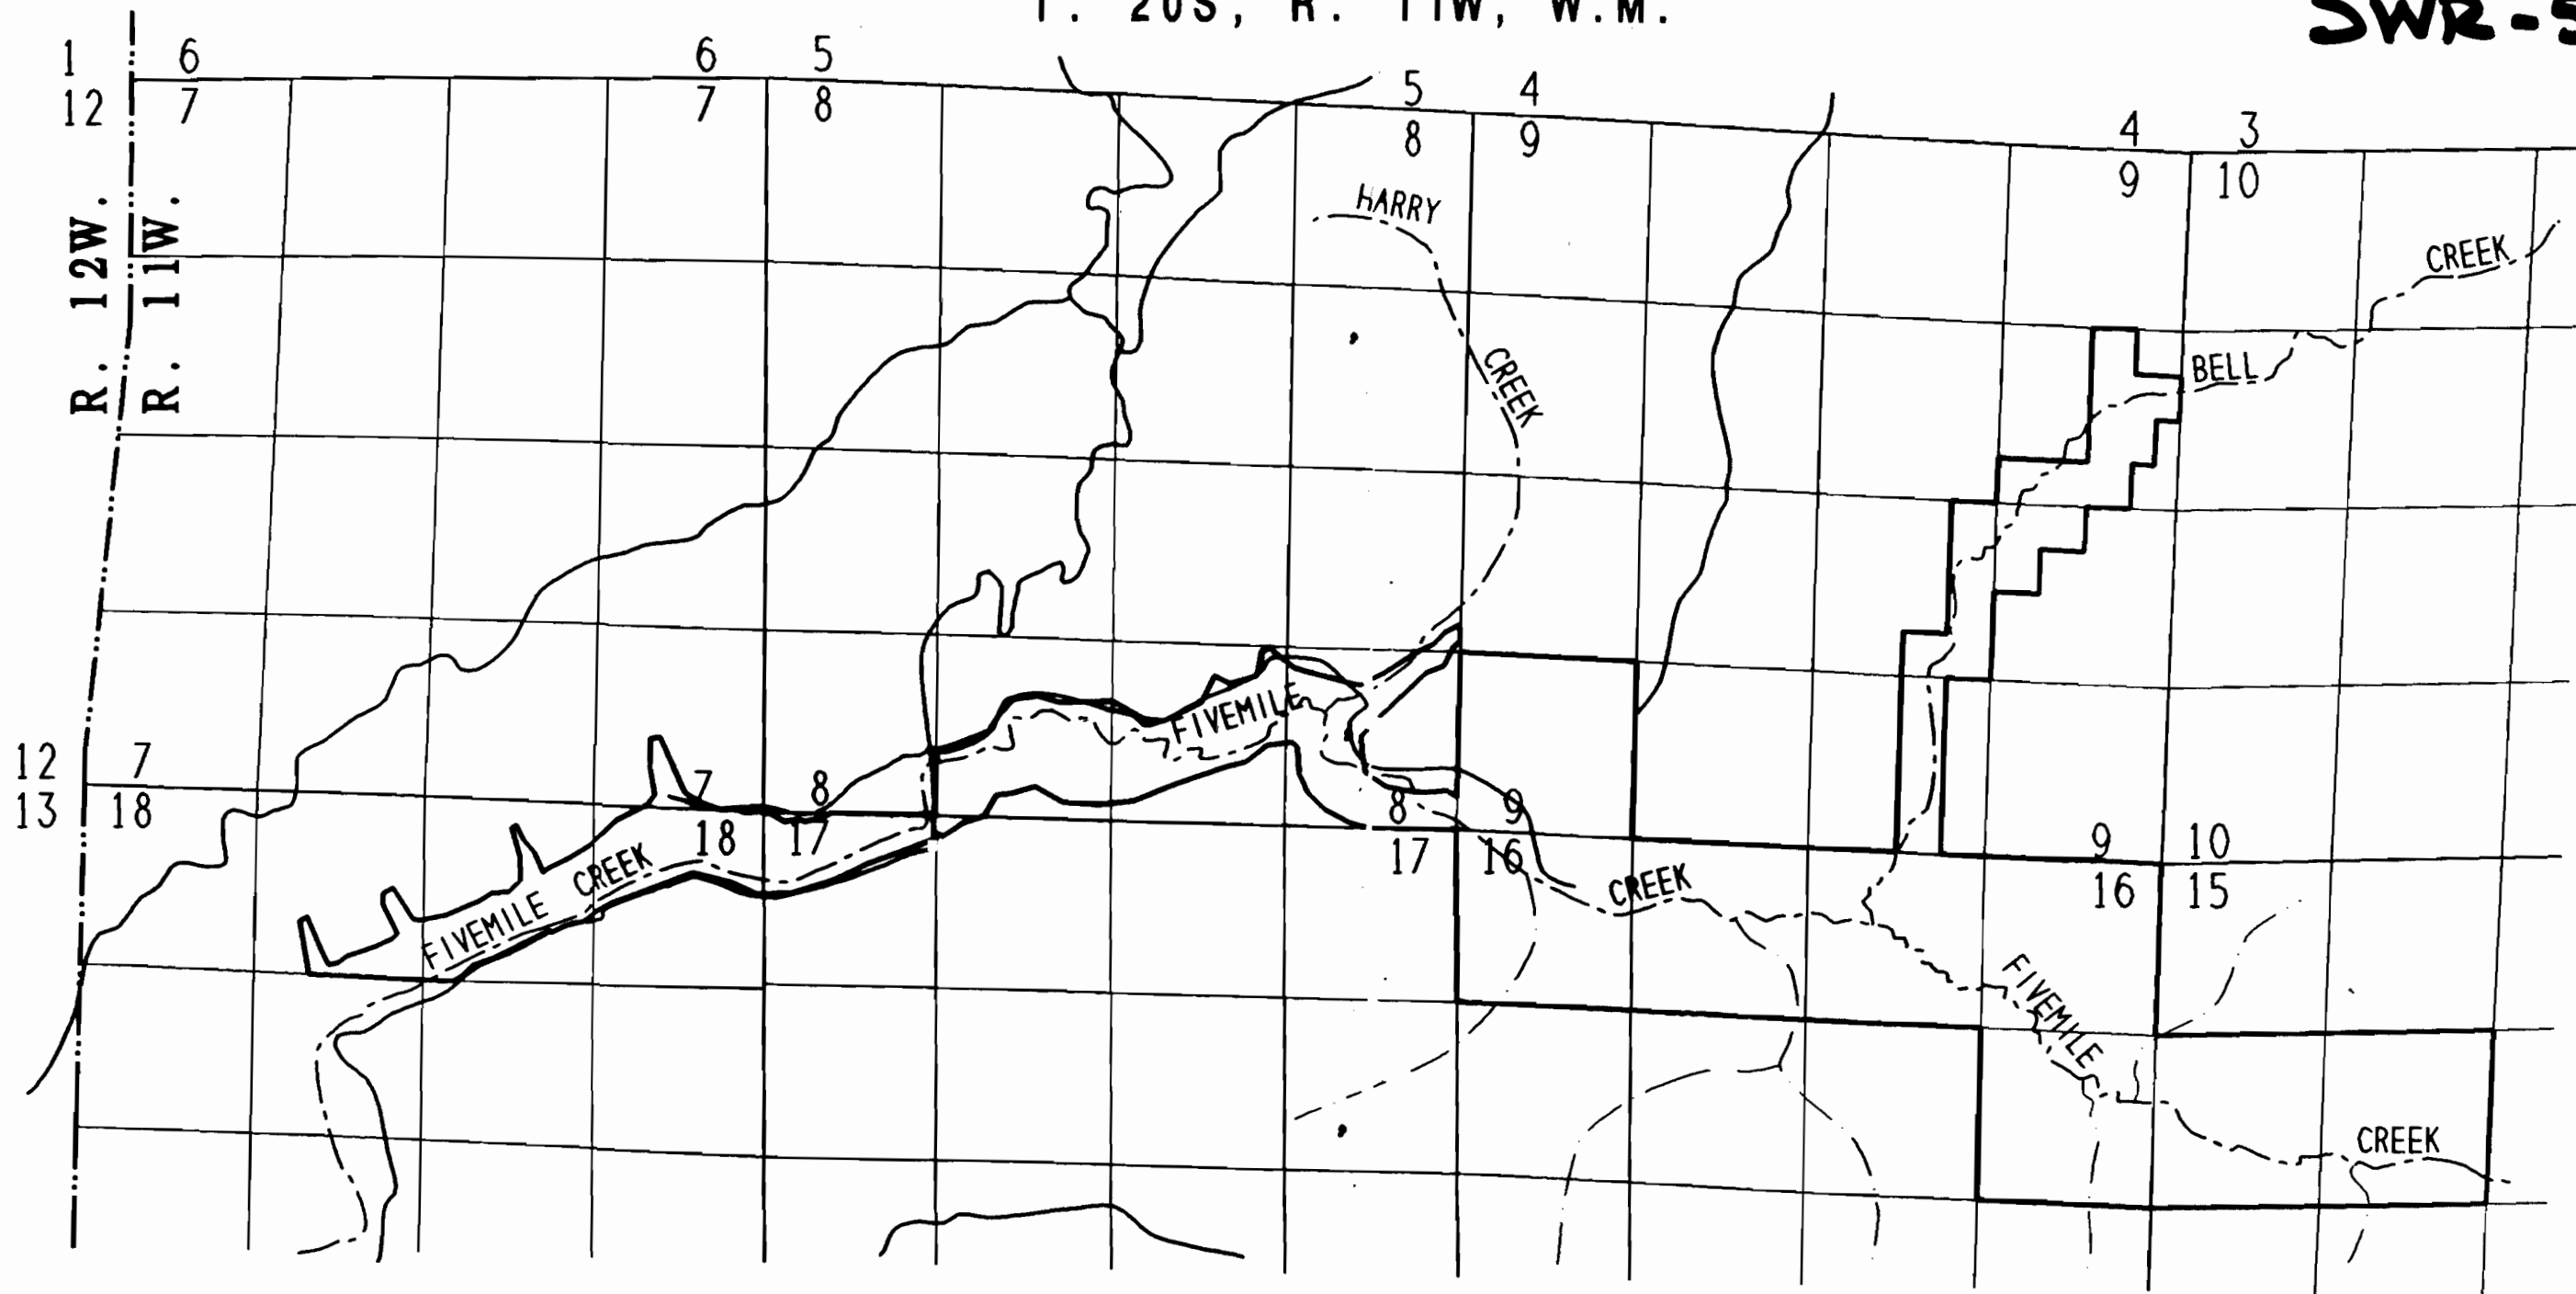


LEGEND

- OWNERSHIP BOUNDARY ———
- ROAD ———
- NAMED CREEK - - - - -
- UNNAMED CREEK - - - - -
- RANGE LINES ·····
- RIVER - - - - -

**PRE-1909 VESTED WATER RIGHT
FINAL PROOF MAP**

SWR 579

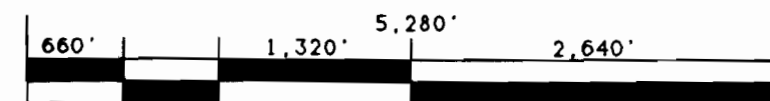

SCALE: 4" = 1 MILE

IN SECTIONS 7, 8, 9, 15,
16, 17, & 18.
T. 20S, R. 11W, W.M.
DOUGLAS COUNTY, OR

FOR
DAVIDSON INDUSTRIES, INC.
SEPTEMBER 25, 1993

NOTE:
THIS MAP IDENTIFIES THE LOCATION OF THE
WATER RIGHT ONLY, AND IS NOT INTENDED TO PROVIDE
DIMENSIONS OR LOCATE PROPERTY OWNERSHIP LINES.

BY:
MIKE MCALLISTER ENGINEERING
11901 E. MAPLETON ROAD
MAPLETON, OREGON 97453

