
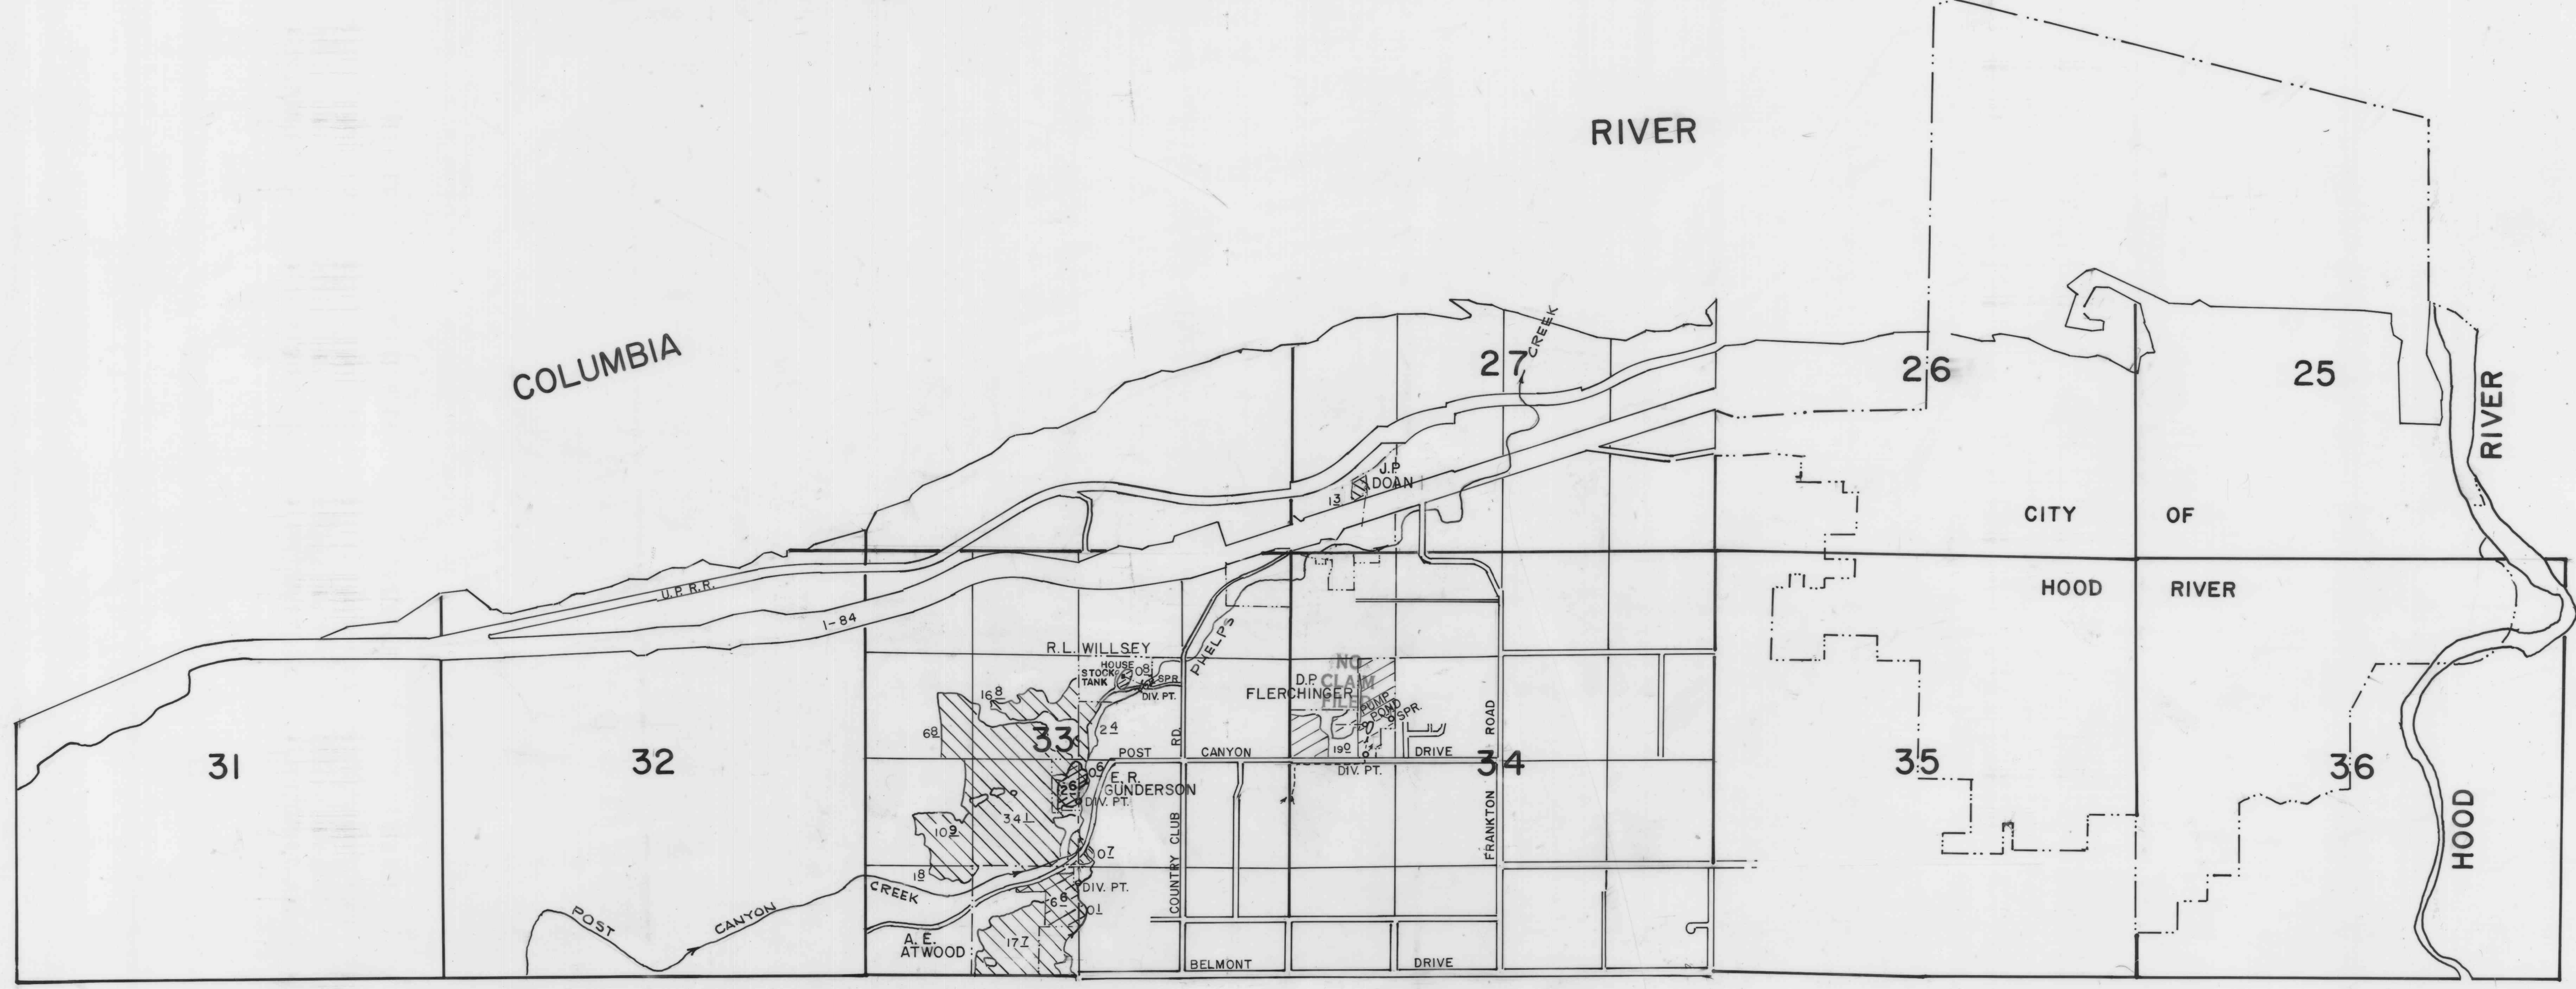


TOWNSHIP 3 NORTH, RANGE 10 EAST, W. M.

DETAIL OF CUSHMAN, APPELGREN & ROSEMONT PROPERTIES IN SECTIONS 27, 33 & 34 SCALE 1" = 400'

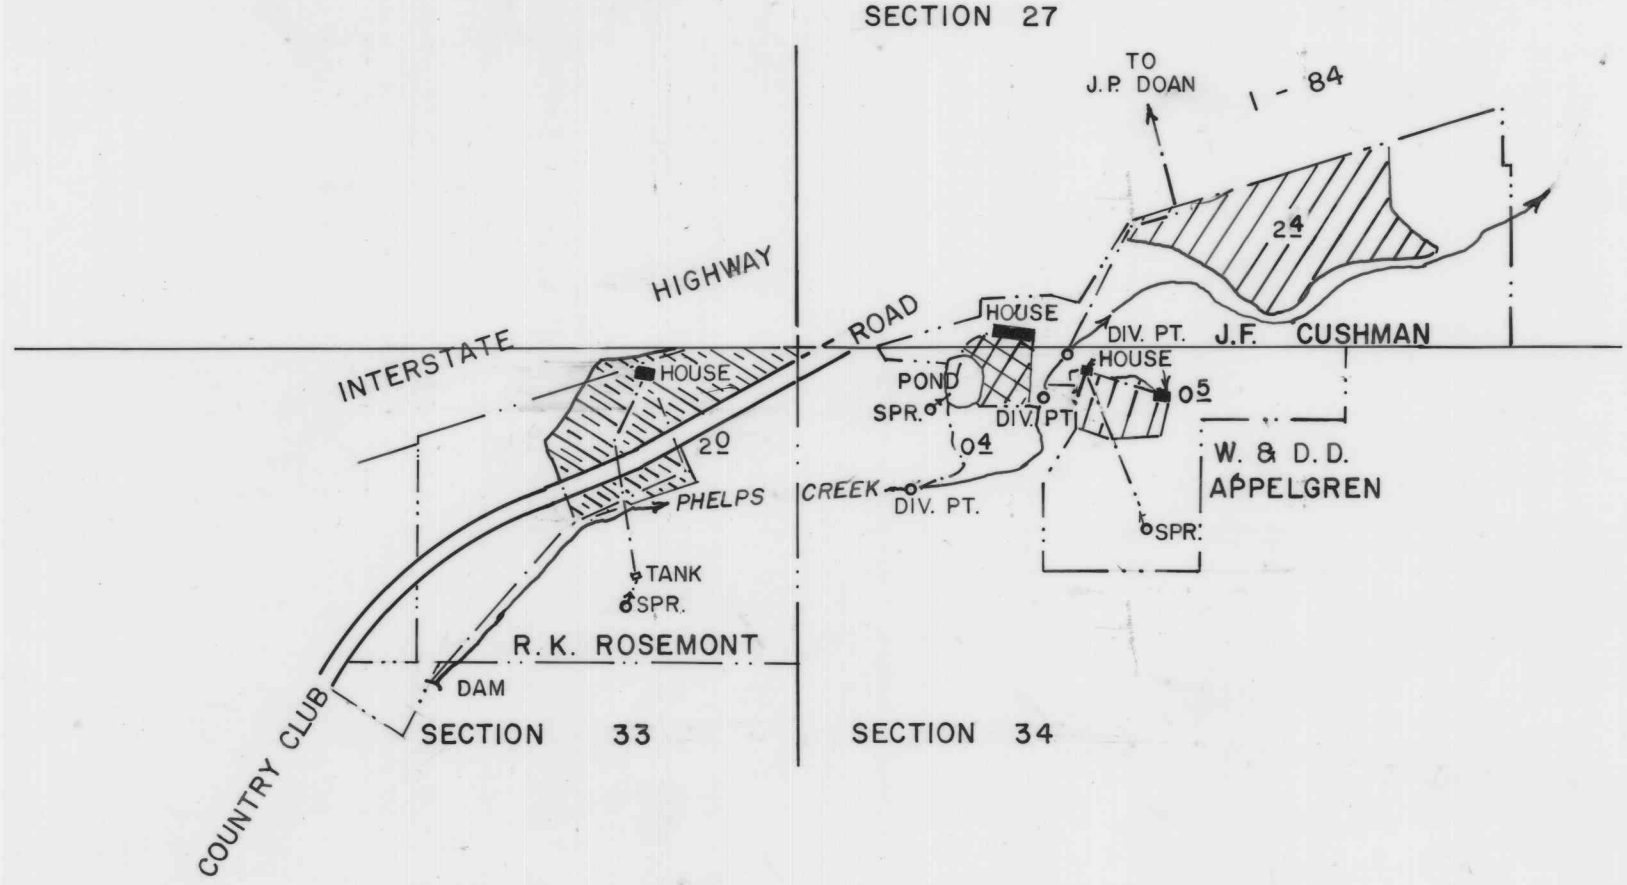

FARMERS IRRIGATION DISTRICT