


Range 31 East Range 32 East

Town 16 South

Plot of Guernsey Ditch

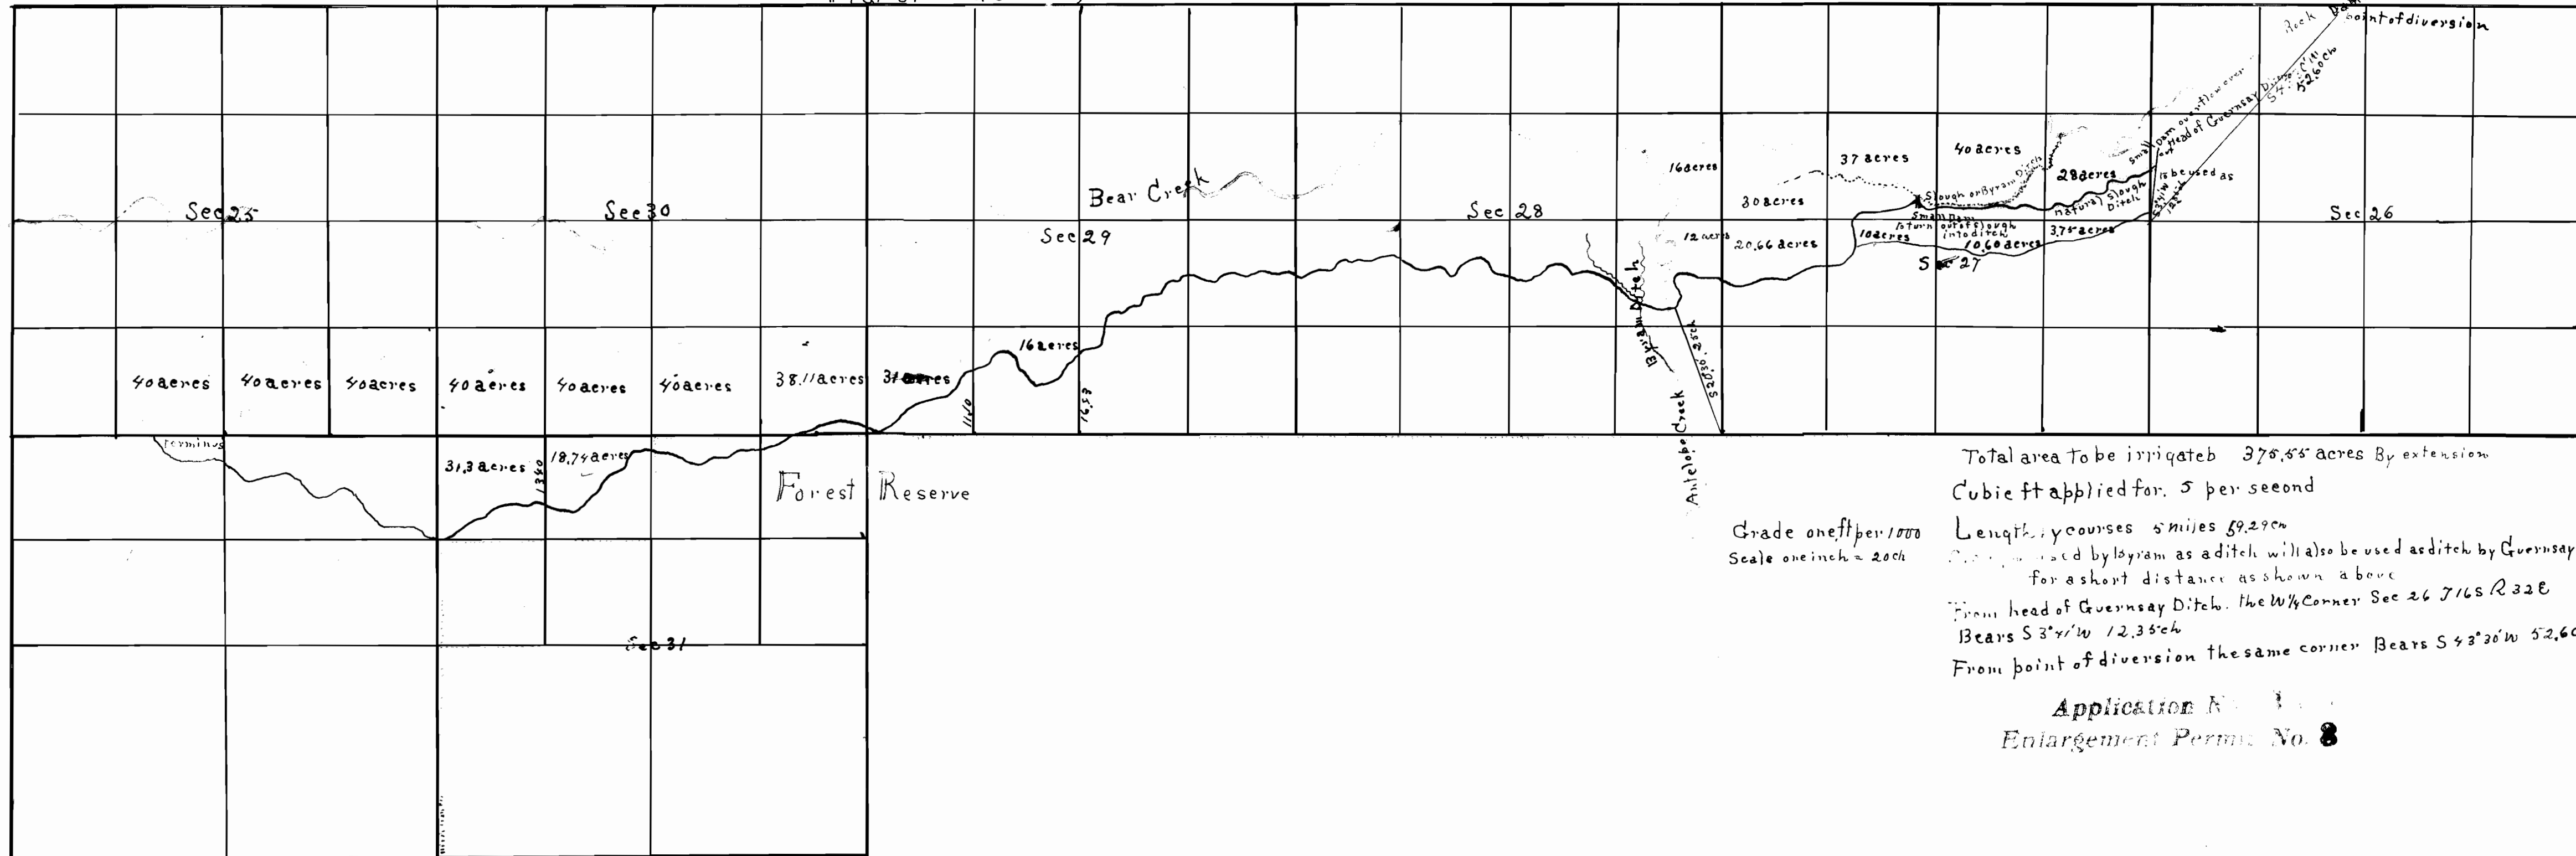

Total area to be irrigated 375.65 acres By extension
Cubic ft applied for 5 per second

Grade one ft per 1000
Scale one inch = 20 ch

Length of courses 5 miles 59.29 ch
Ditch as laid by byram as a ditch will also be used as ditch by Guernsey
for a short distance as shown above
From head of Guernsey Ditch, the W 1/4 Corner Sec 26 T 16 S R 32 E
Bears S 3° 41' W 12.36 ch
From point of diversion the same corner Bears S 43° 30' W 52.60 ch

Application No. 1
Enlargement Permit No. 8

CERTIFICATE OF SURVEYOR

STATE OF OREGON,
County of Grant } ss

I, Michael Spears of Canyon hereby certify
that this map was made from notes taken during an actual survey made by me
on April 21-24 1909 1909 and that it correctly
represents the works described in the accompanying application together with the location of streams and
ditches in the immediate vicinity.

Michael Spears County Surveyor