


map

Showing a portion of Tp. 6 S. R. 46 E. W. m. Ore.
And survey of proposed Dry Creek Ditch
Scale 1000 ft. to an inch

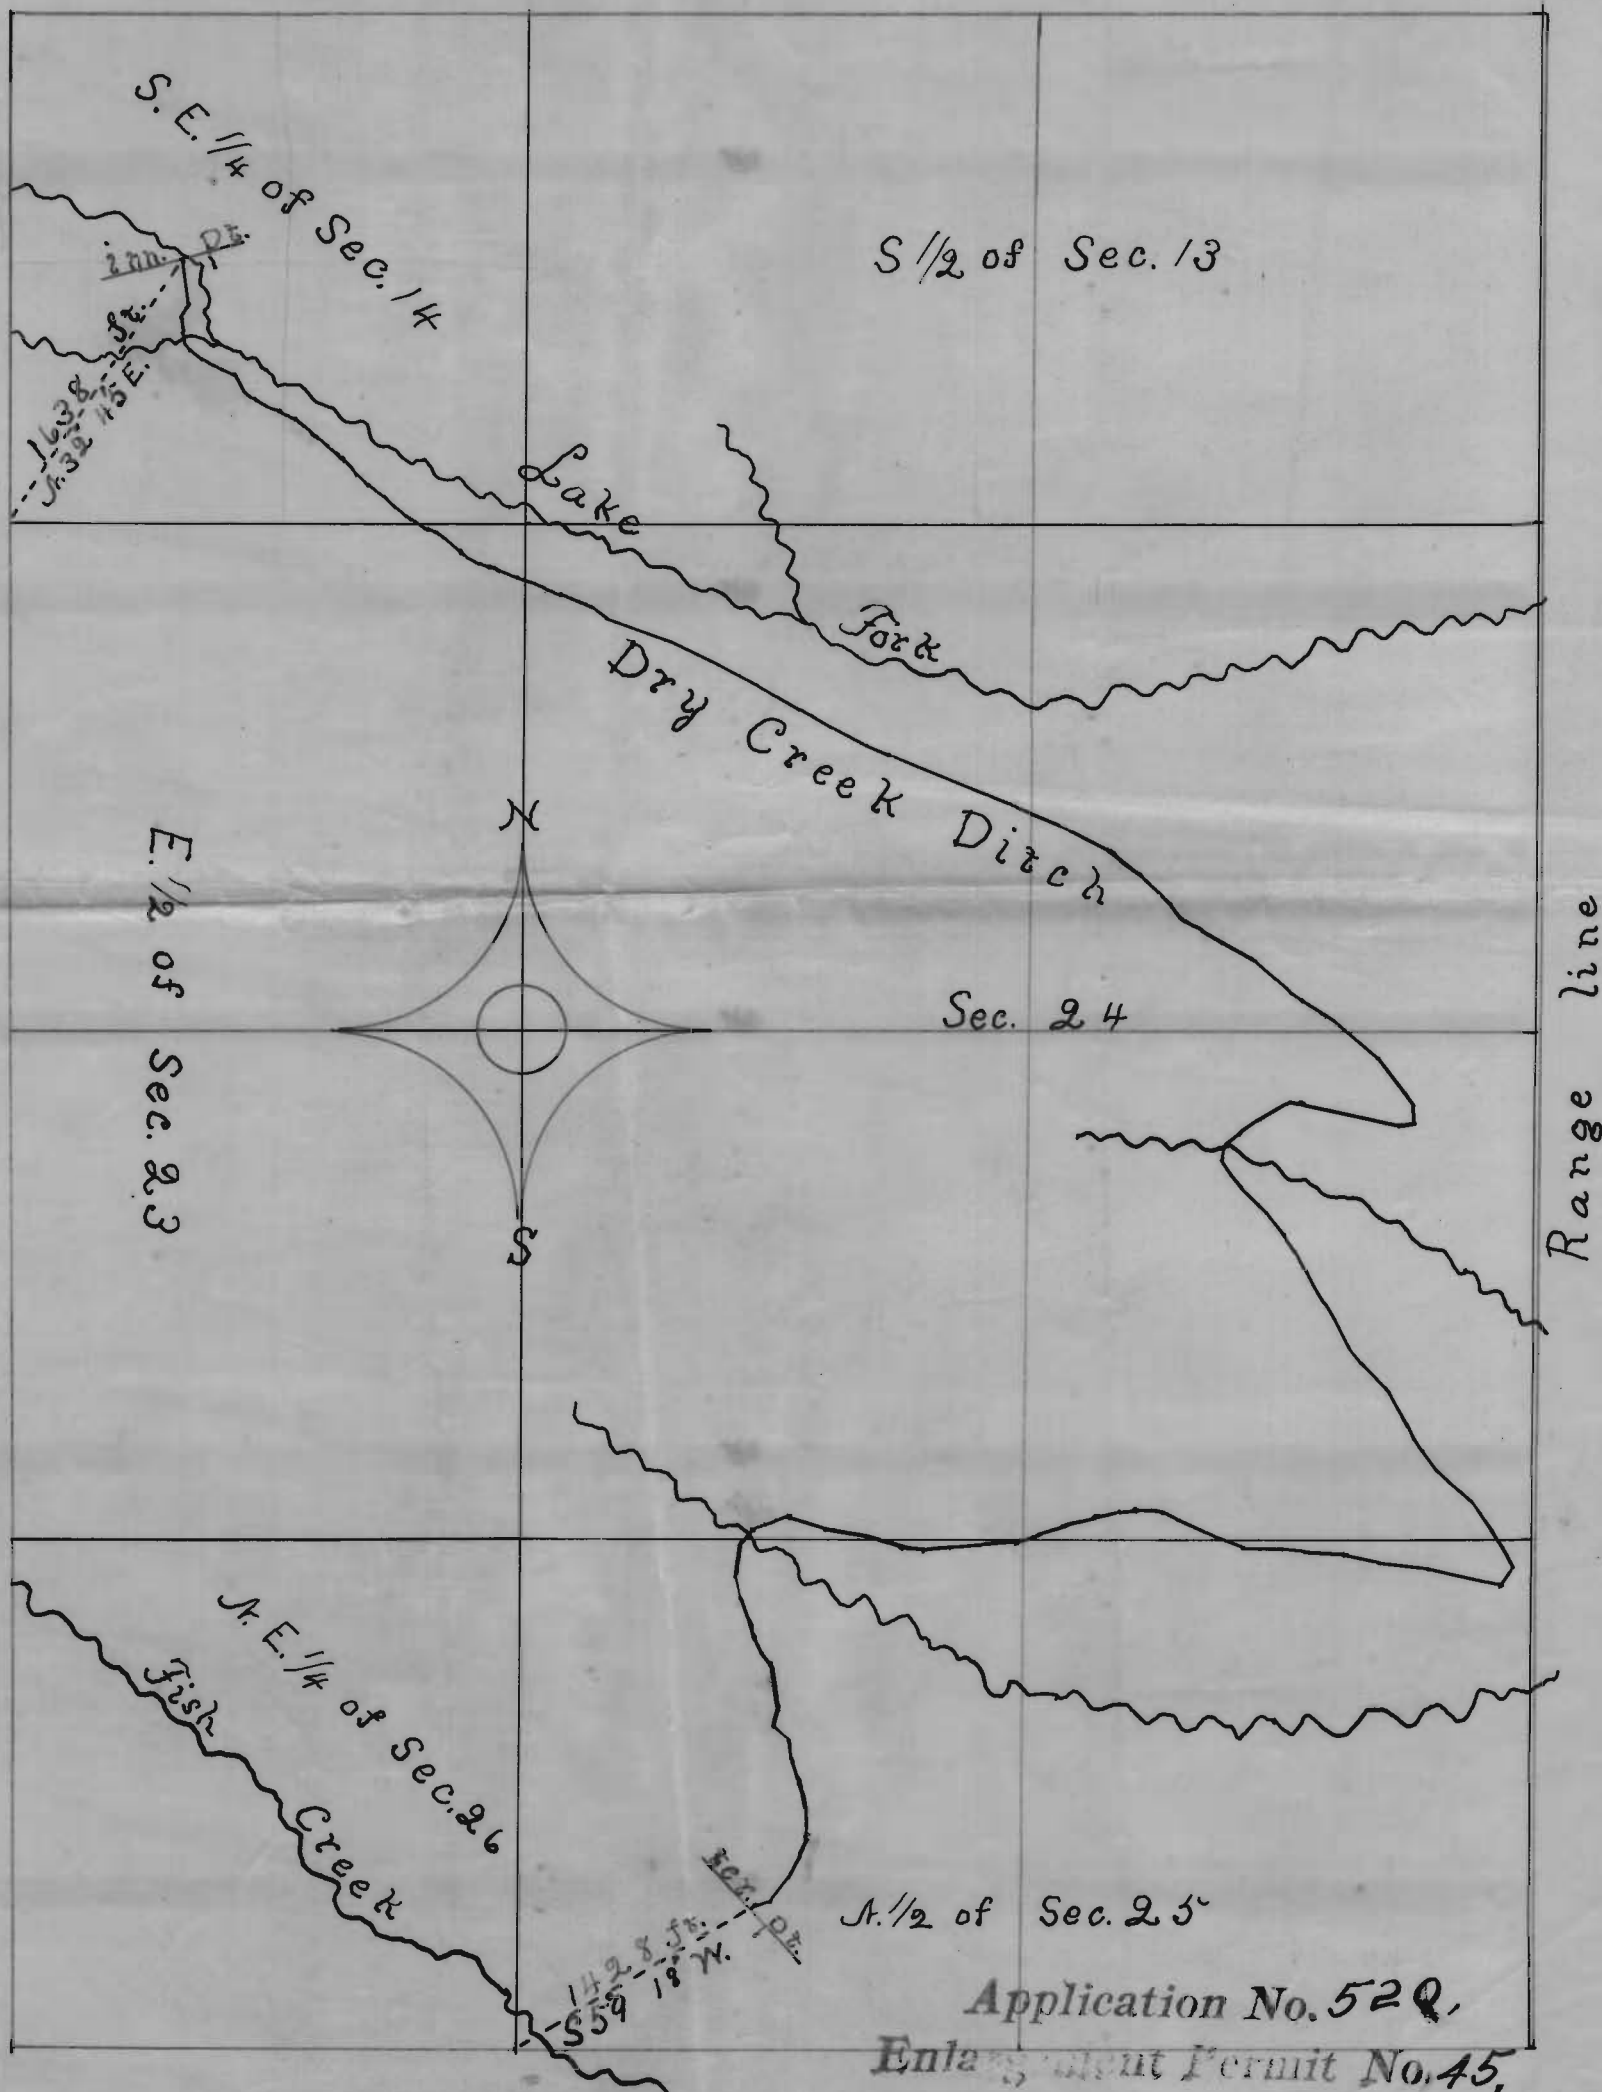

TP 6 S R 46 E W M.

R 47 E

22 23 24 19

27 24 25 30

34 35 36 31

TP 7 S 46 E W M

3 2 1 6

10 11 12 7

15 14 13 18

22 23 24 19


27 26 25 30

34 35 36 31

TP 8 S 46 E W M

Range Line
Between
Ranges 46 & 47 East

Application No. 520
Enlargement Permit No. 45

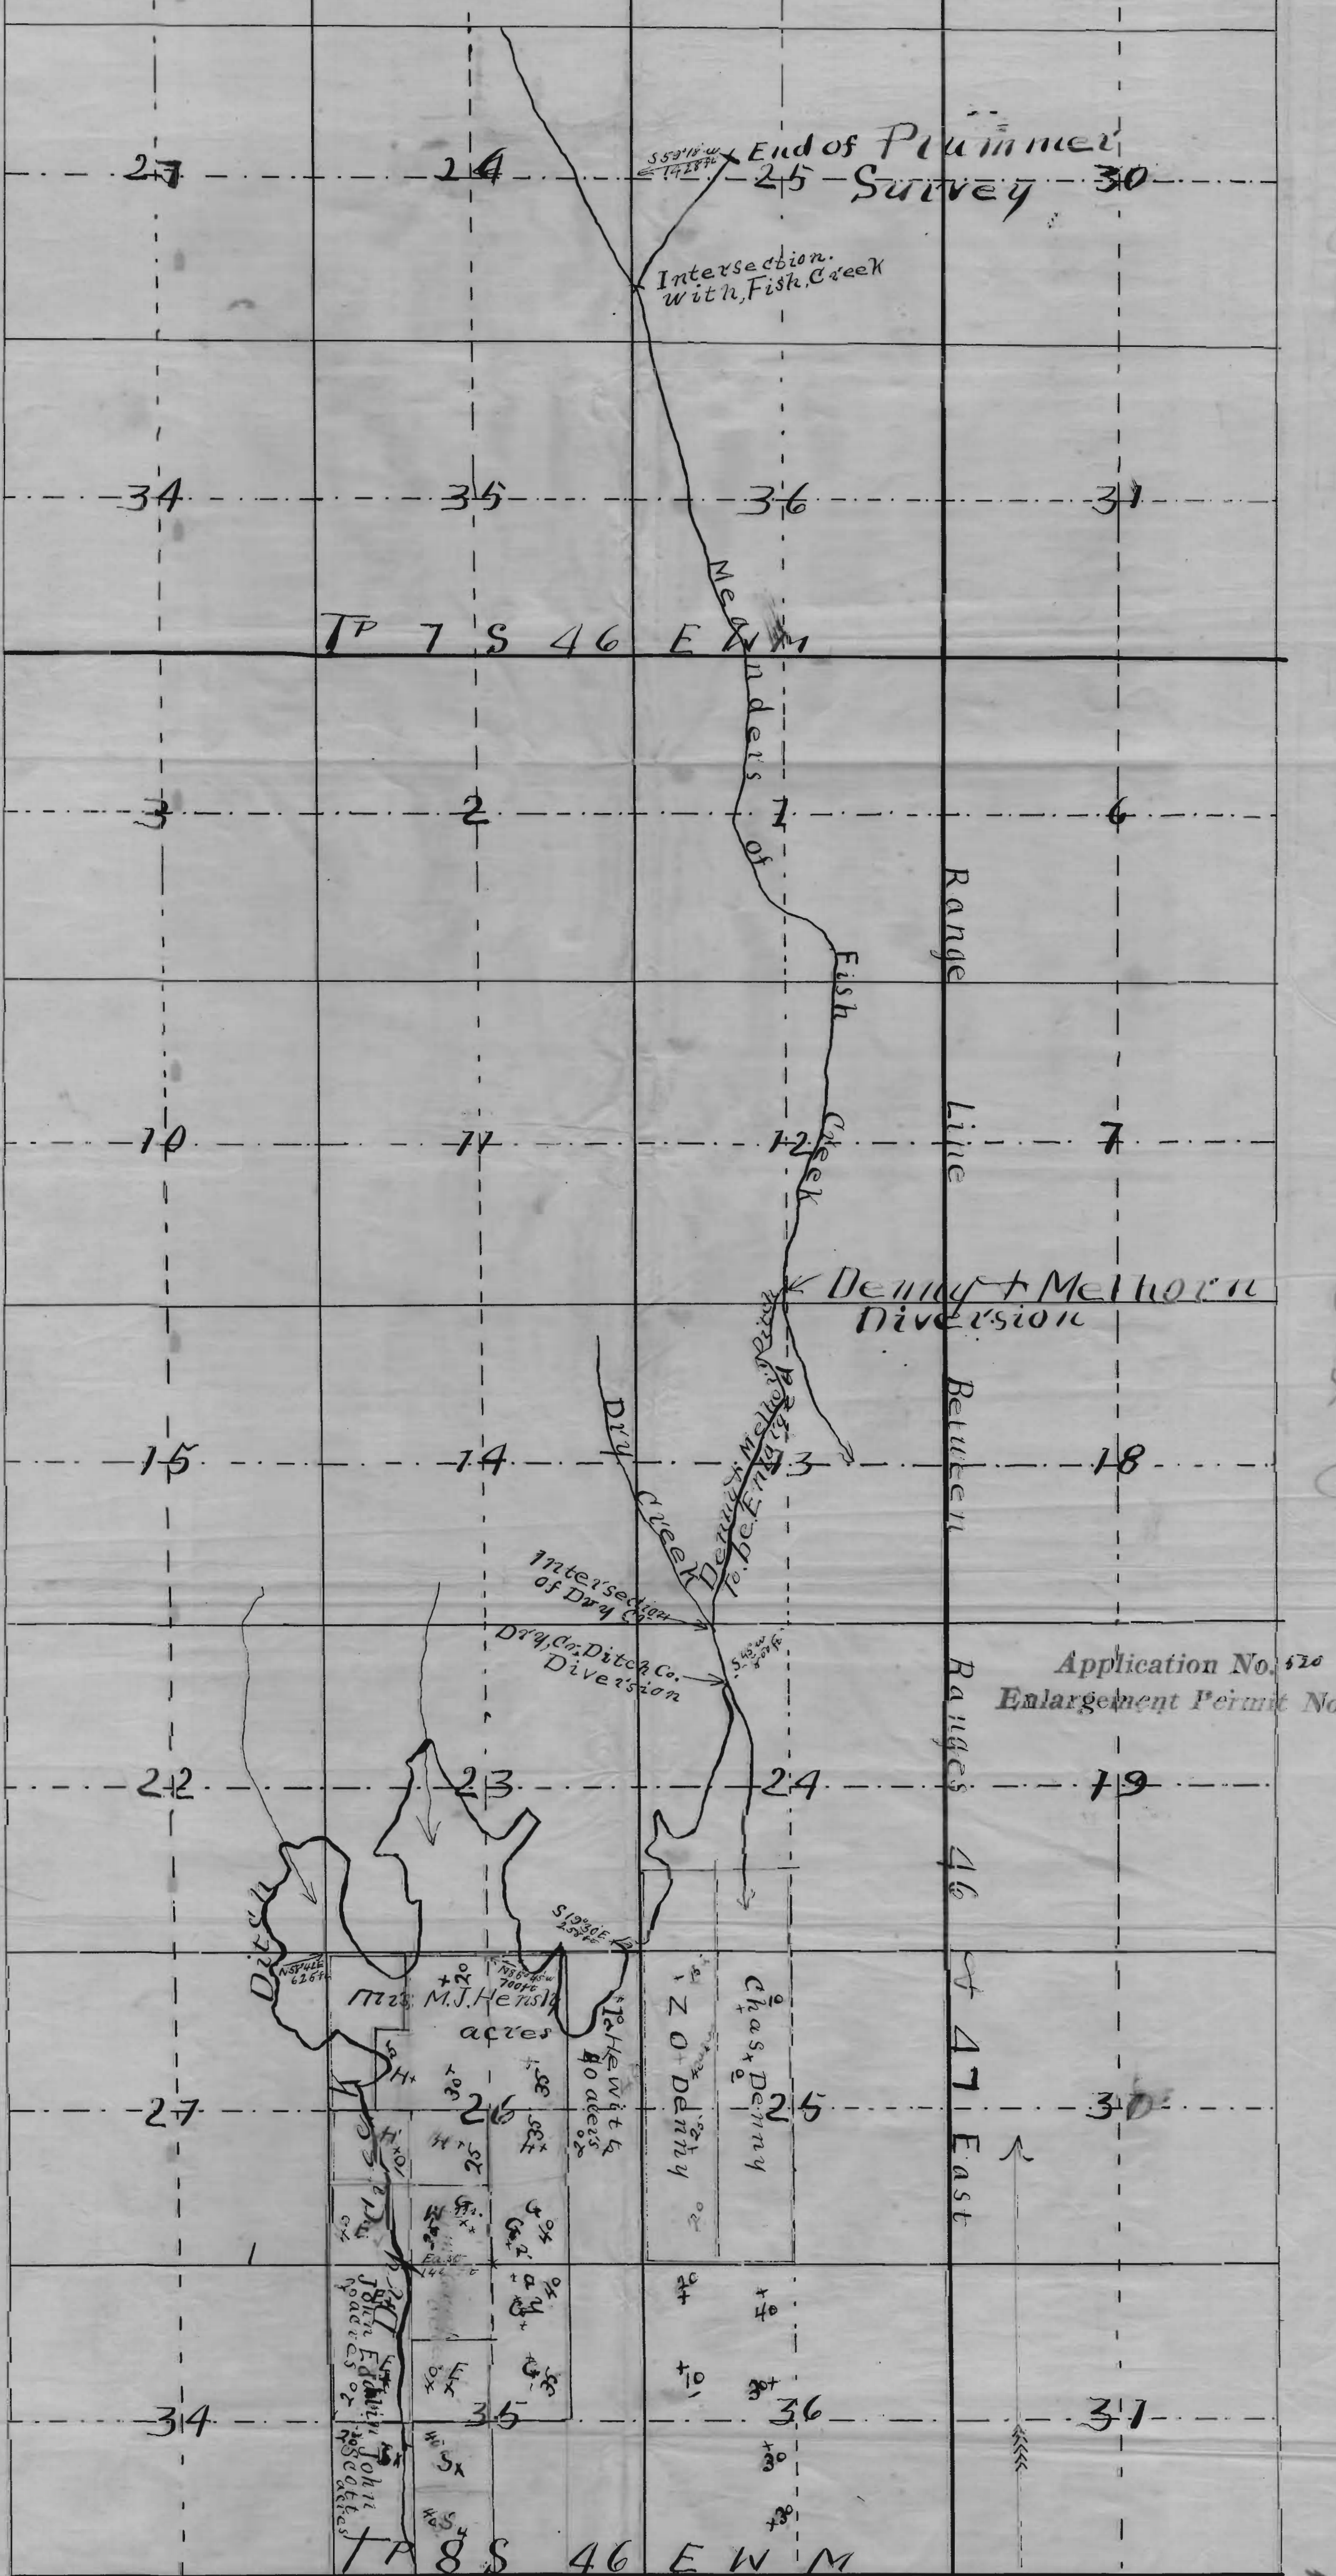

Certificate of Surveyor

I Williard B. Blakelee of Pine Oregon do hereby Certify, that this Map was made from notes taken during actual Survey made by Me on from May 17th to June 20th 1909 and that it correctly represents the works described in the accompanying application, together with the location of streams and other ditches in the immediate vicinity, and has written there on the area in each smallest legal subdivision, which it is proposed to irrigate as far as I extend my survey;

W.B. Blakelee
Surveyor.

Scale 2 1/2" to the Mile