


D-3°
A-15°00'
T-251.4

County Road
Pipe 39 938 chains S 88 1/2° E to
the SE cor. HAM Carney D.L.C. 45

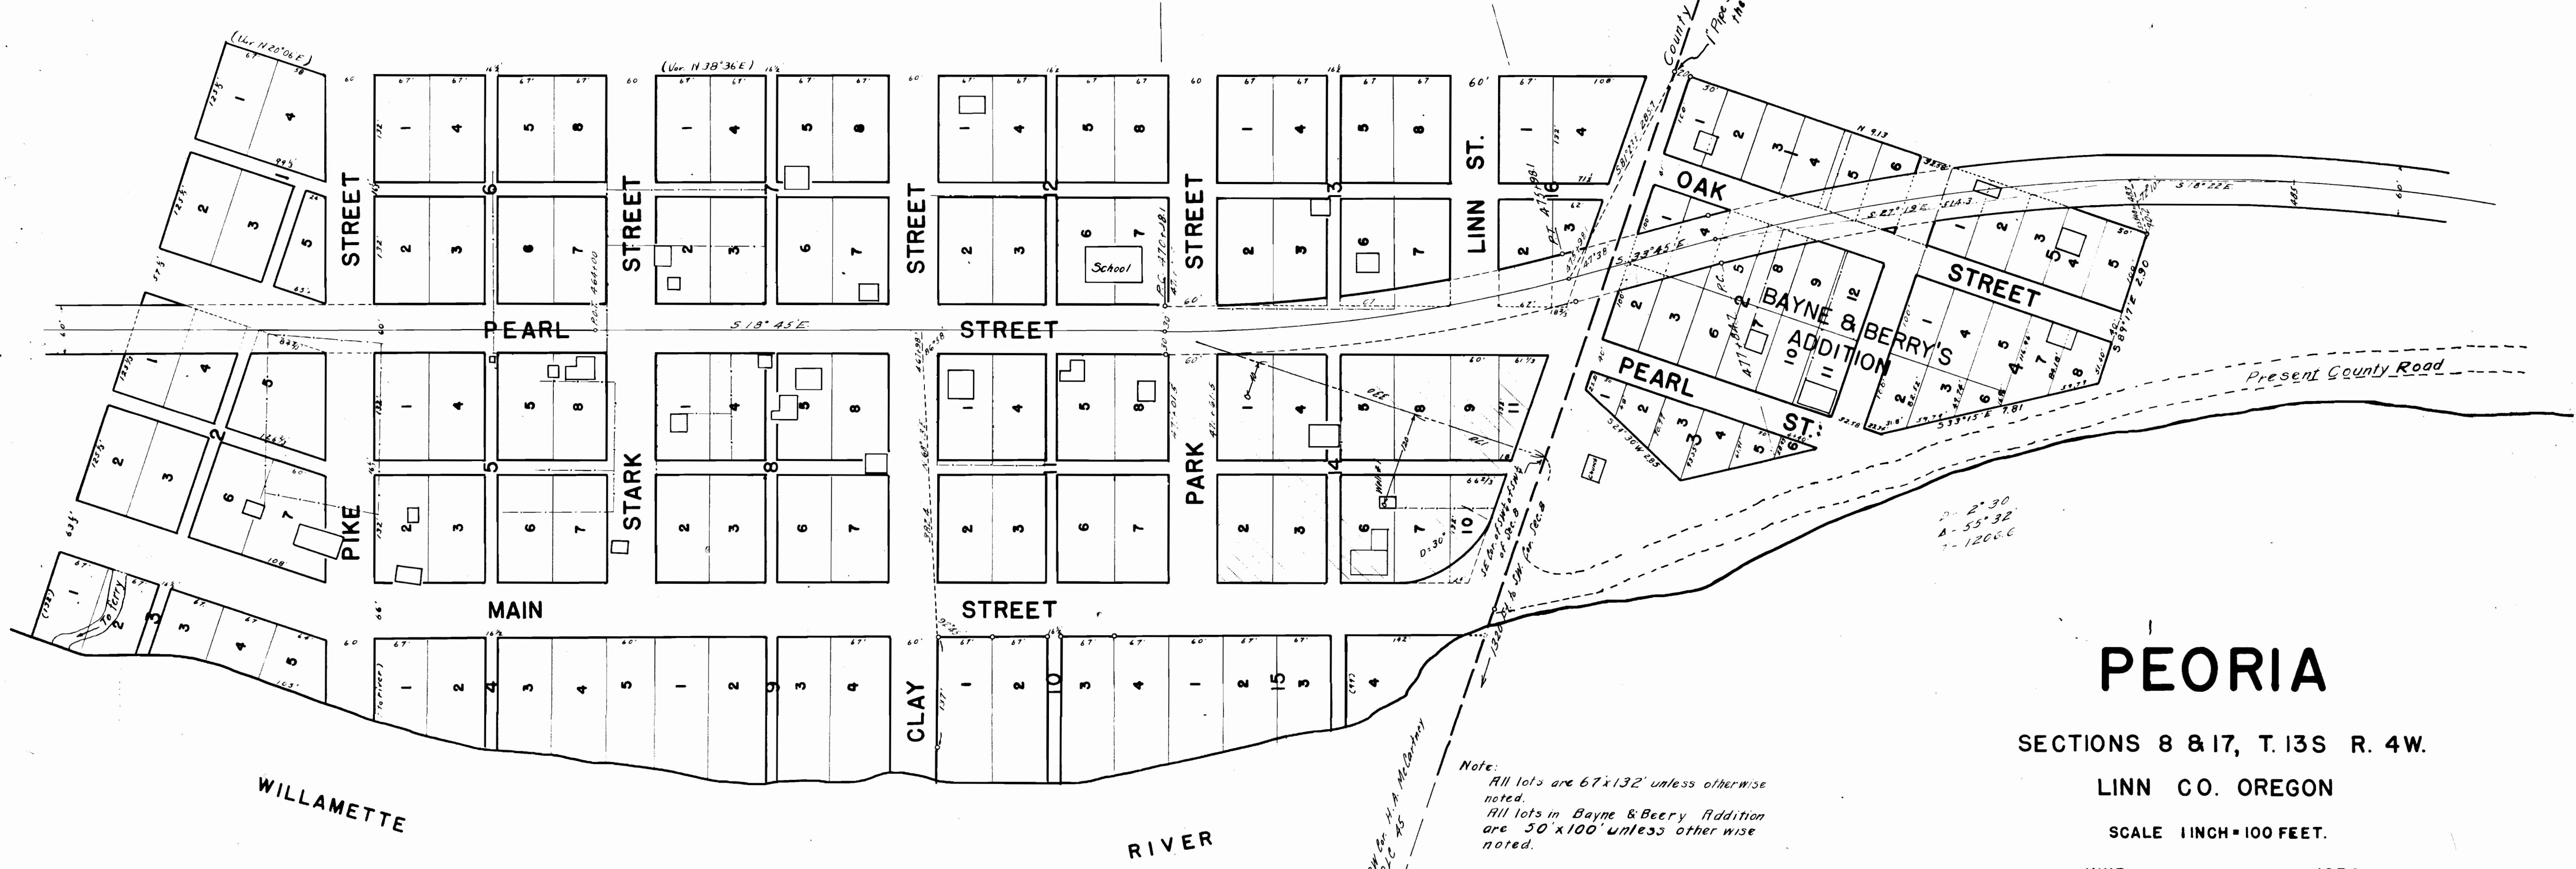

D-2°30'
A-55°32'
T-1206.6

Note:
All lots are 67x132' unless otherwise noted.
All lots in Bayne & Beery Addition are 50x100' unless otherwise noted.

SW cor. H.A. McCarty
D.L.C. 45

PEORIA

SECTIONS 8 & 17, T. 13S R. 4W.

LINN CO. OREGON

SCALE 1 INCH = 100 FEET.

JUNE

1936

WILLAMETTE

RIVER