


CAMERON CLIFF
SILVER LAKE, OREGON

LEGEND

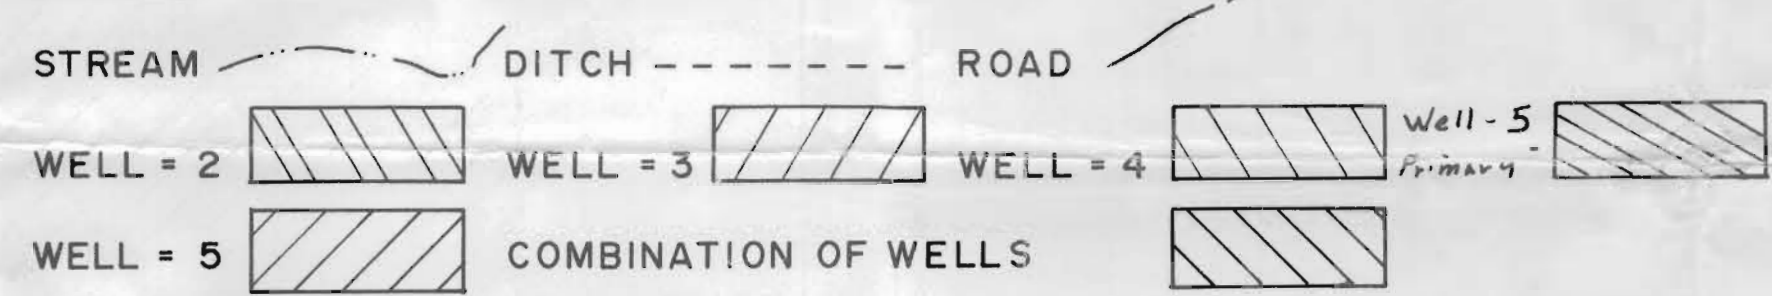


SCALE 8" = 1 MI

Application No. **G-10660**
Permit No. **G10039**

BY THE OREGON
WATER RESOURCES DEPT.
FEB 2 1982
RECEIVED

RECEIVED
FEB 25 1982
WATER RESOURCES DEPT.
SALEM, OREGON

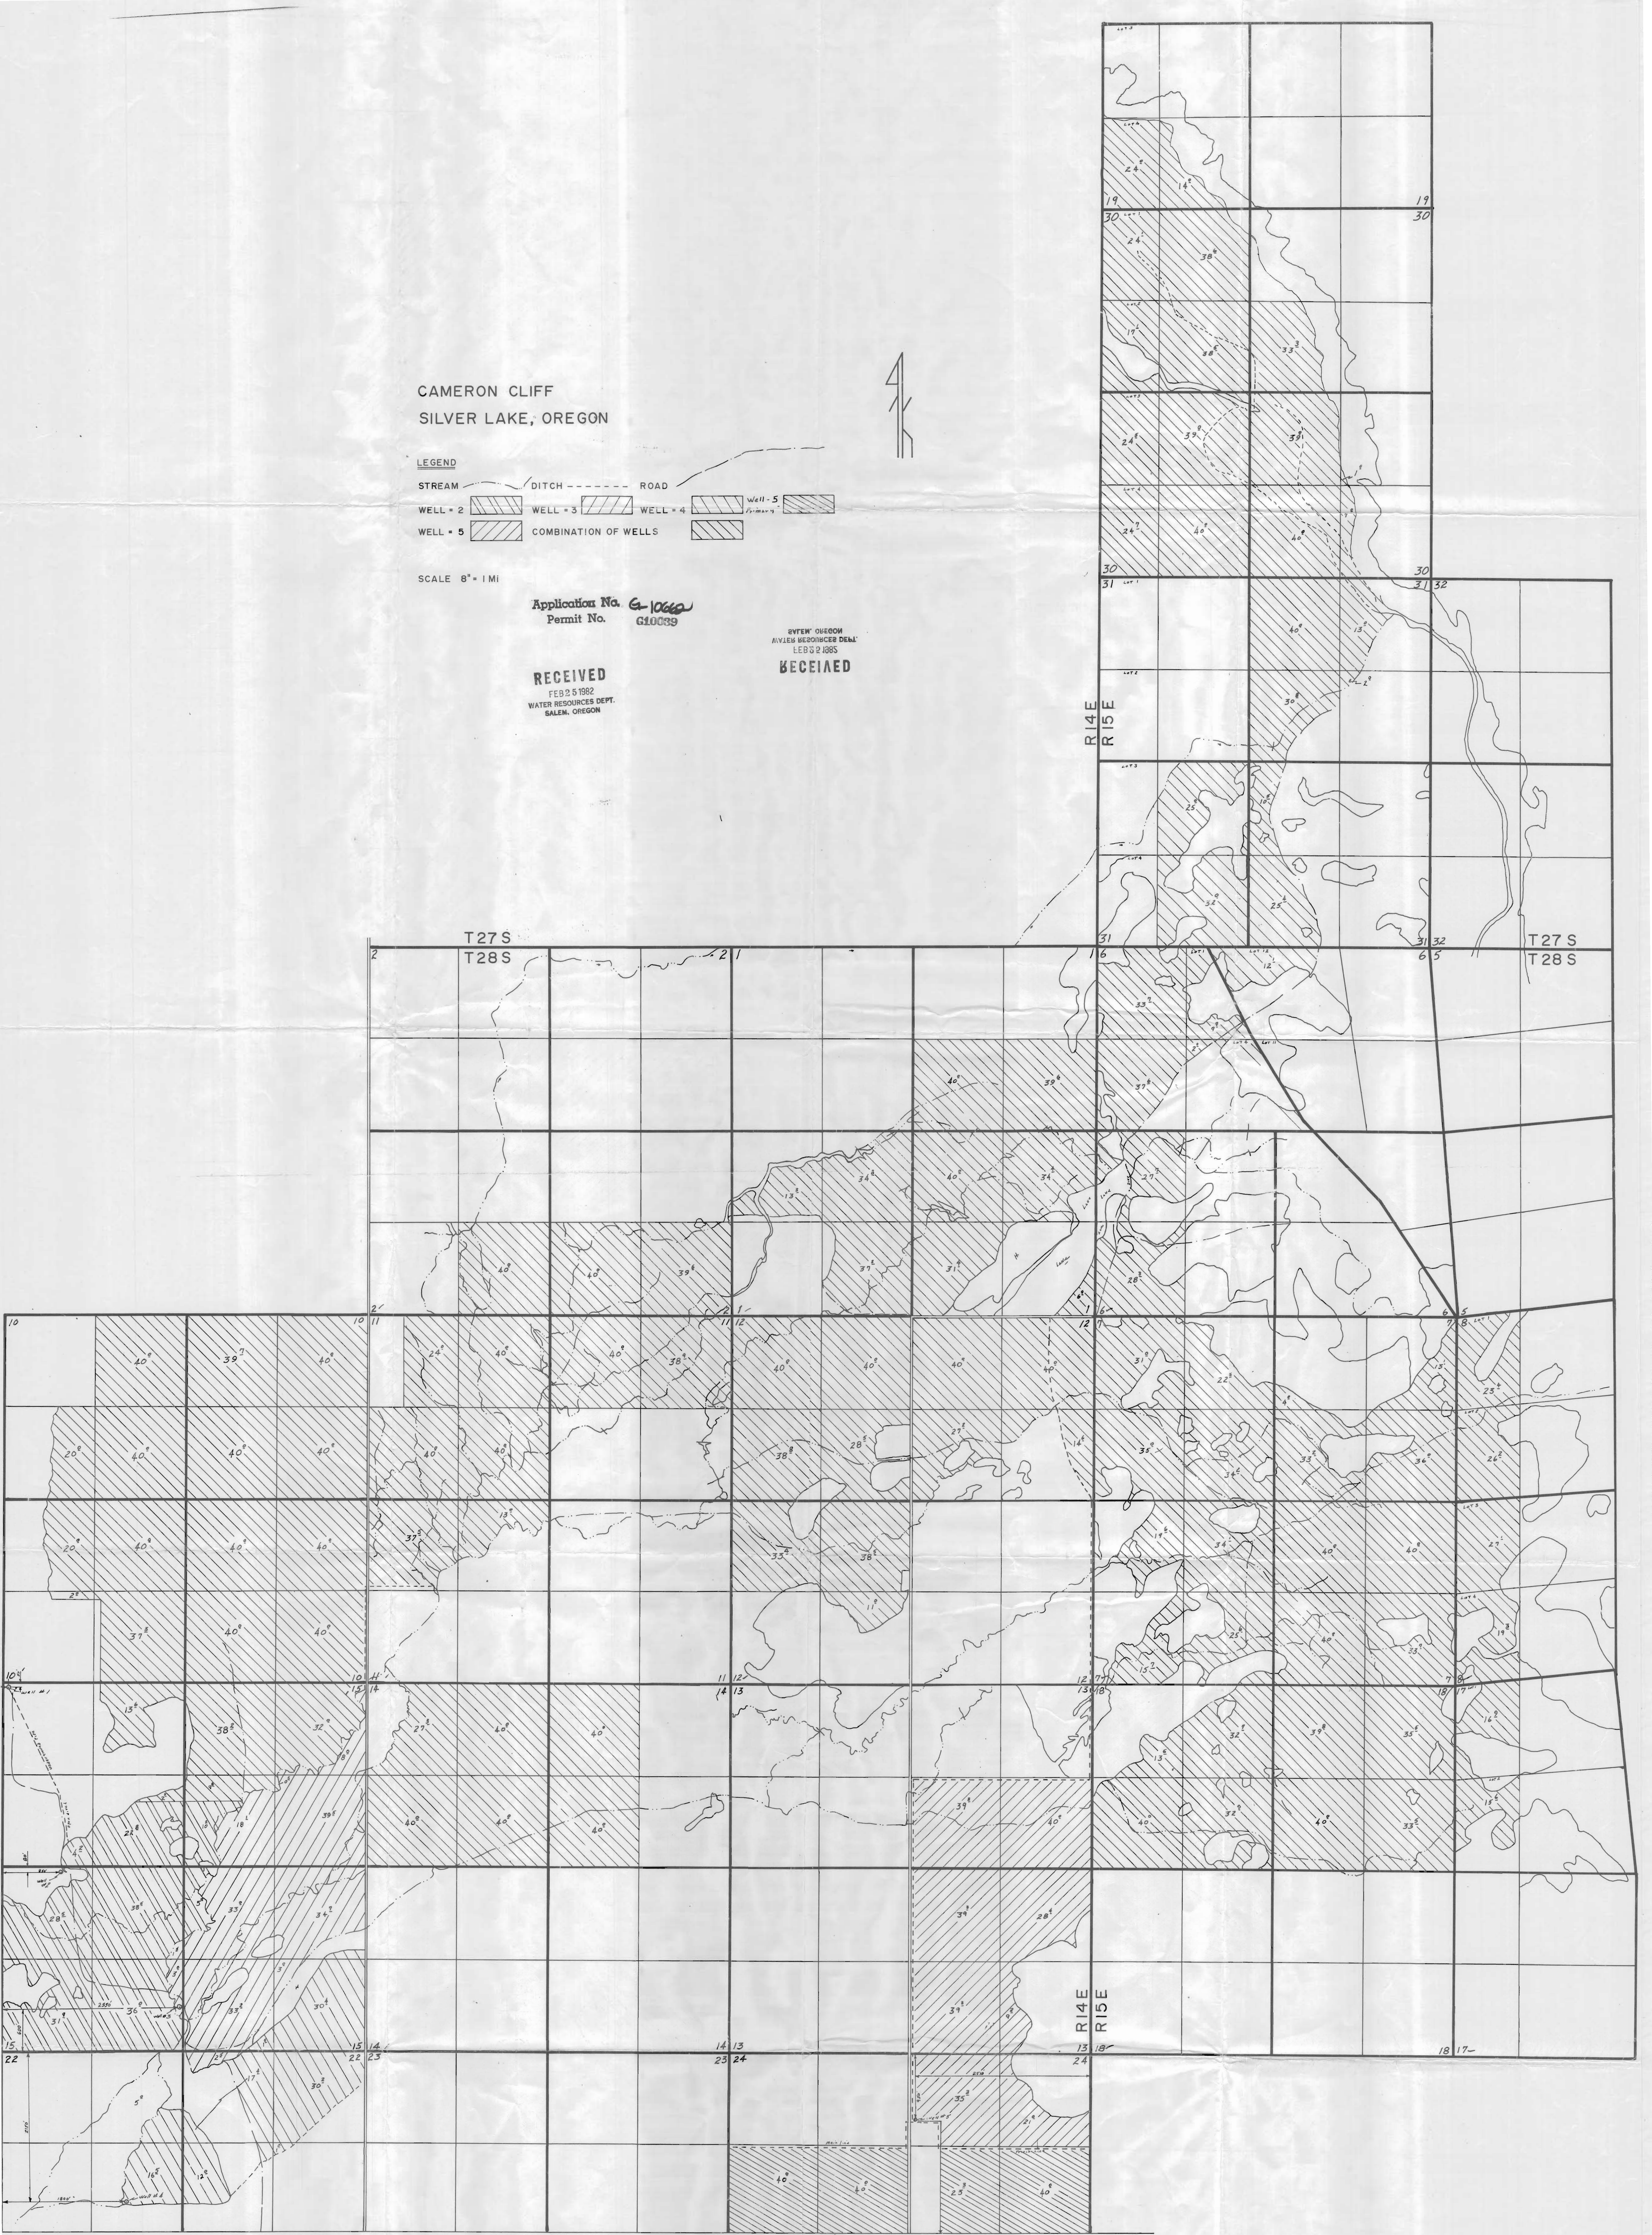

STATE HWY 31

D310