
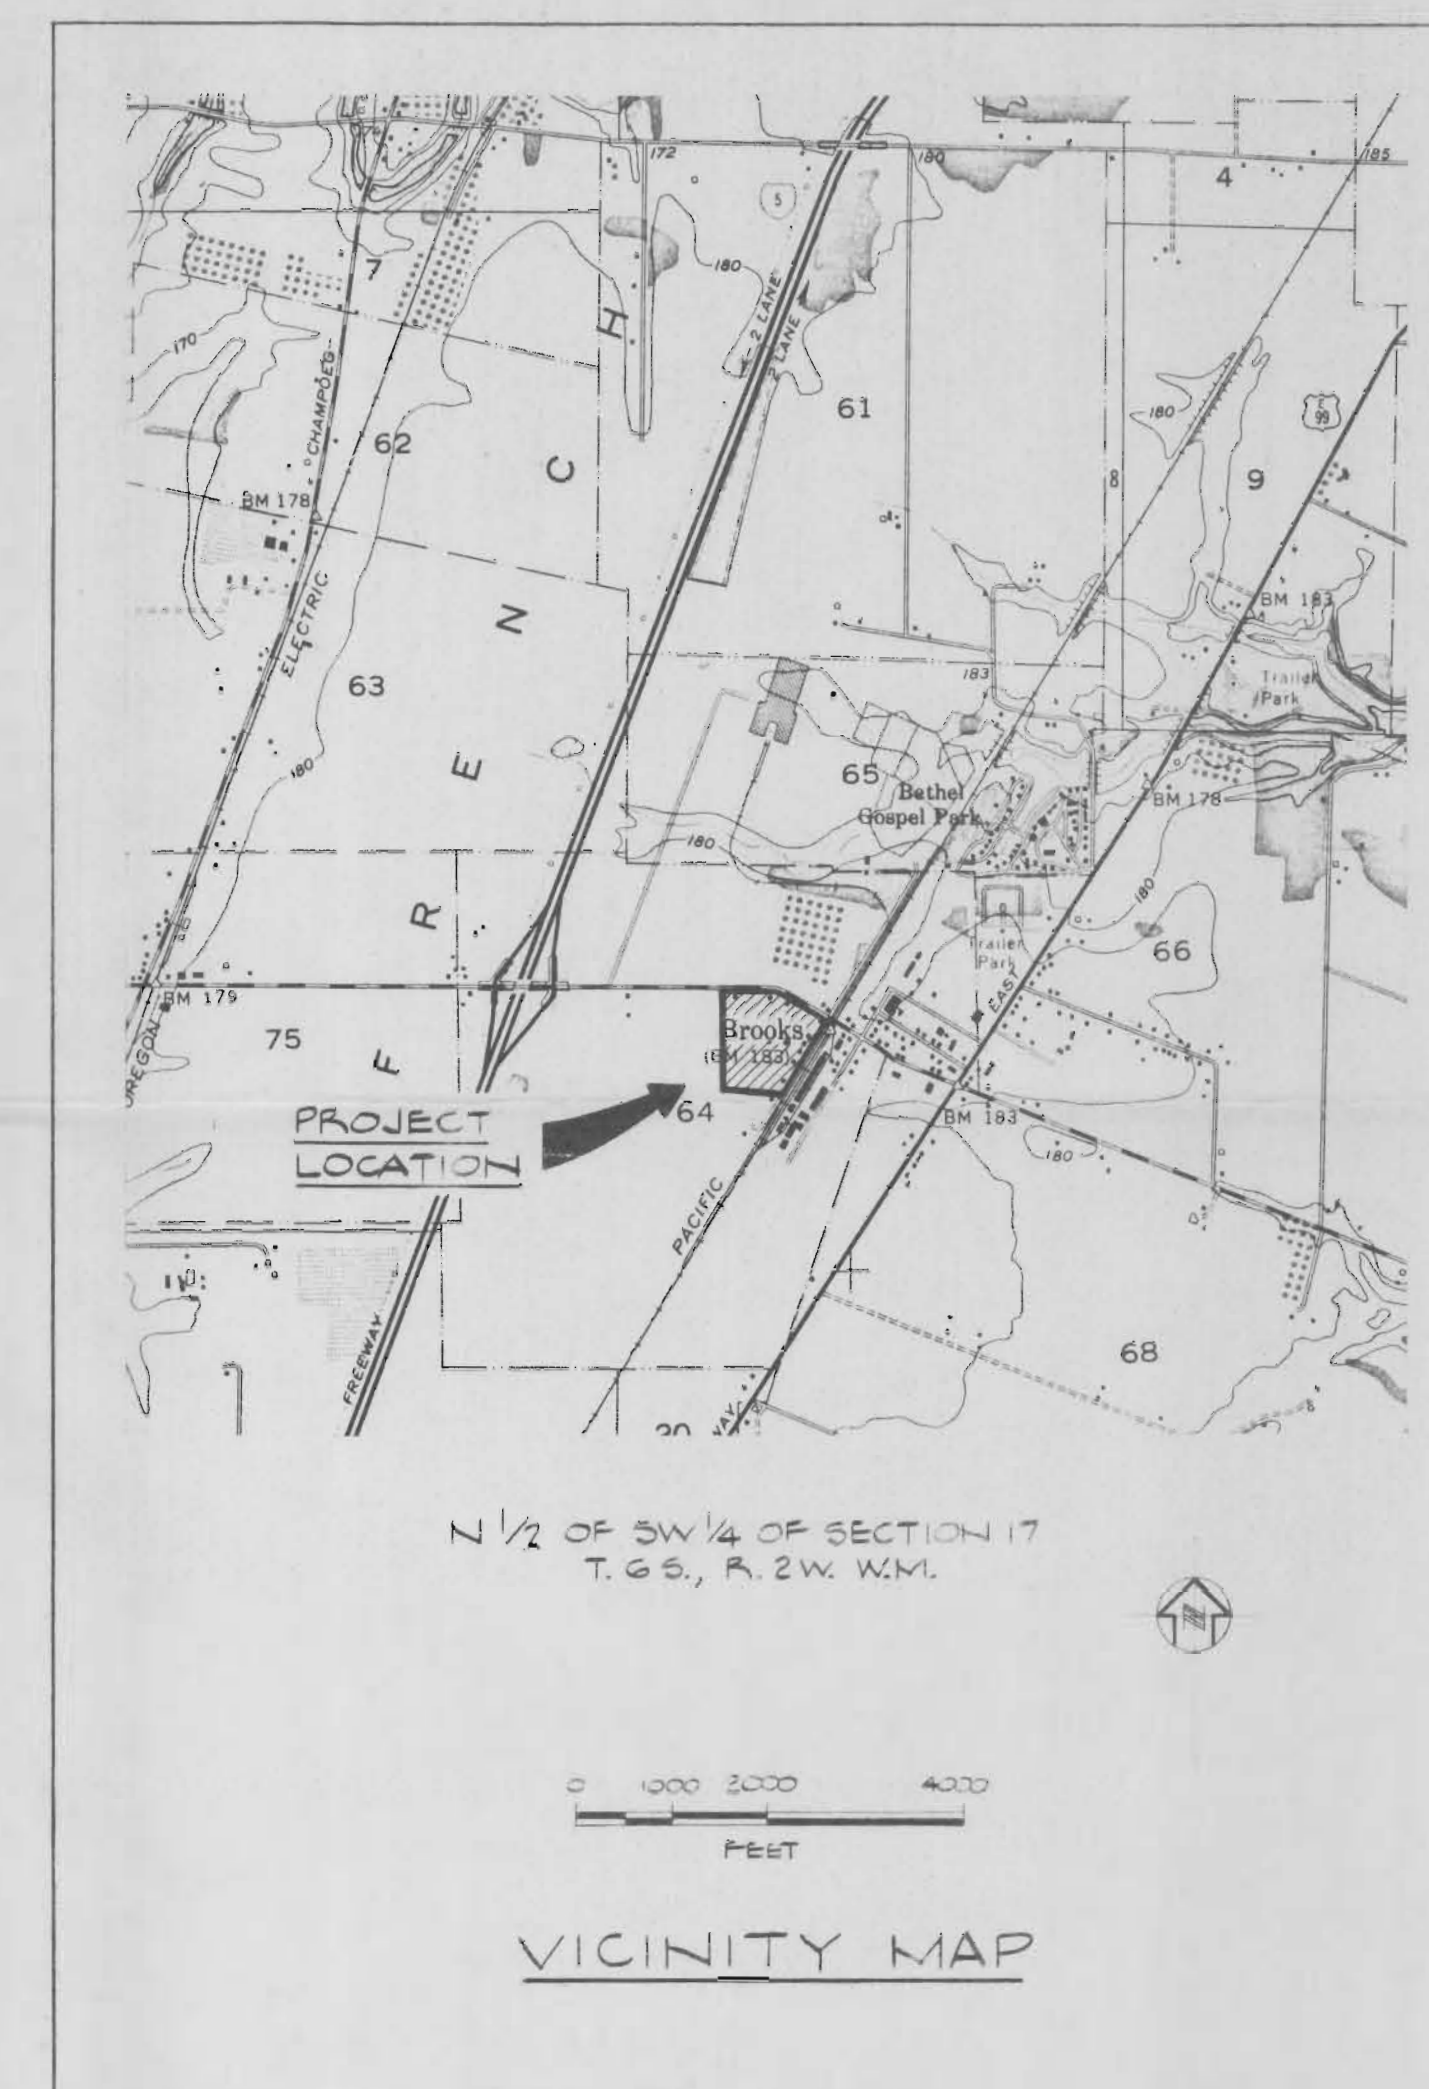


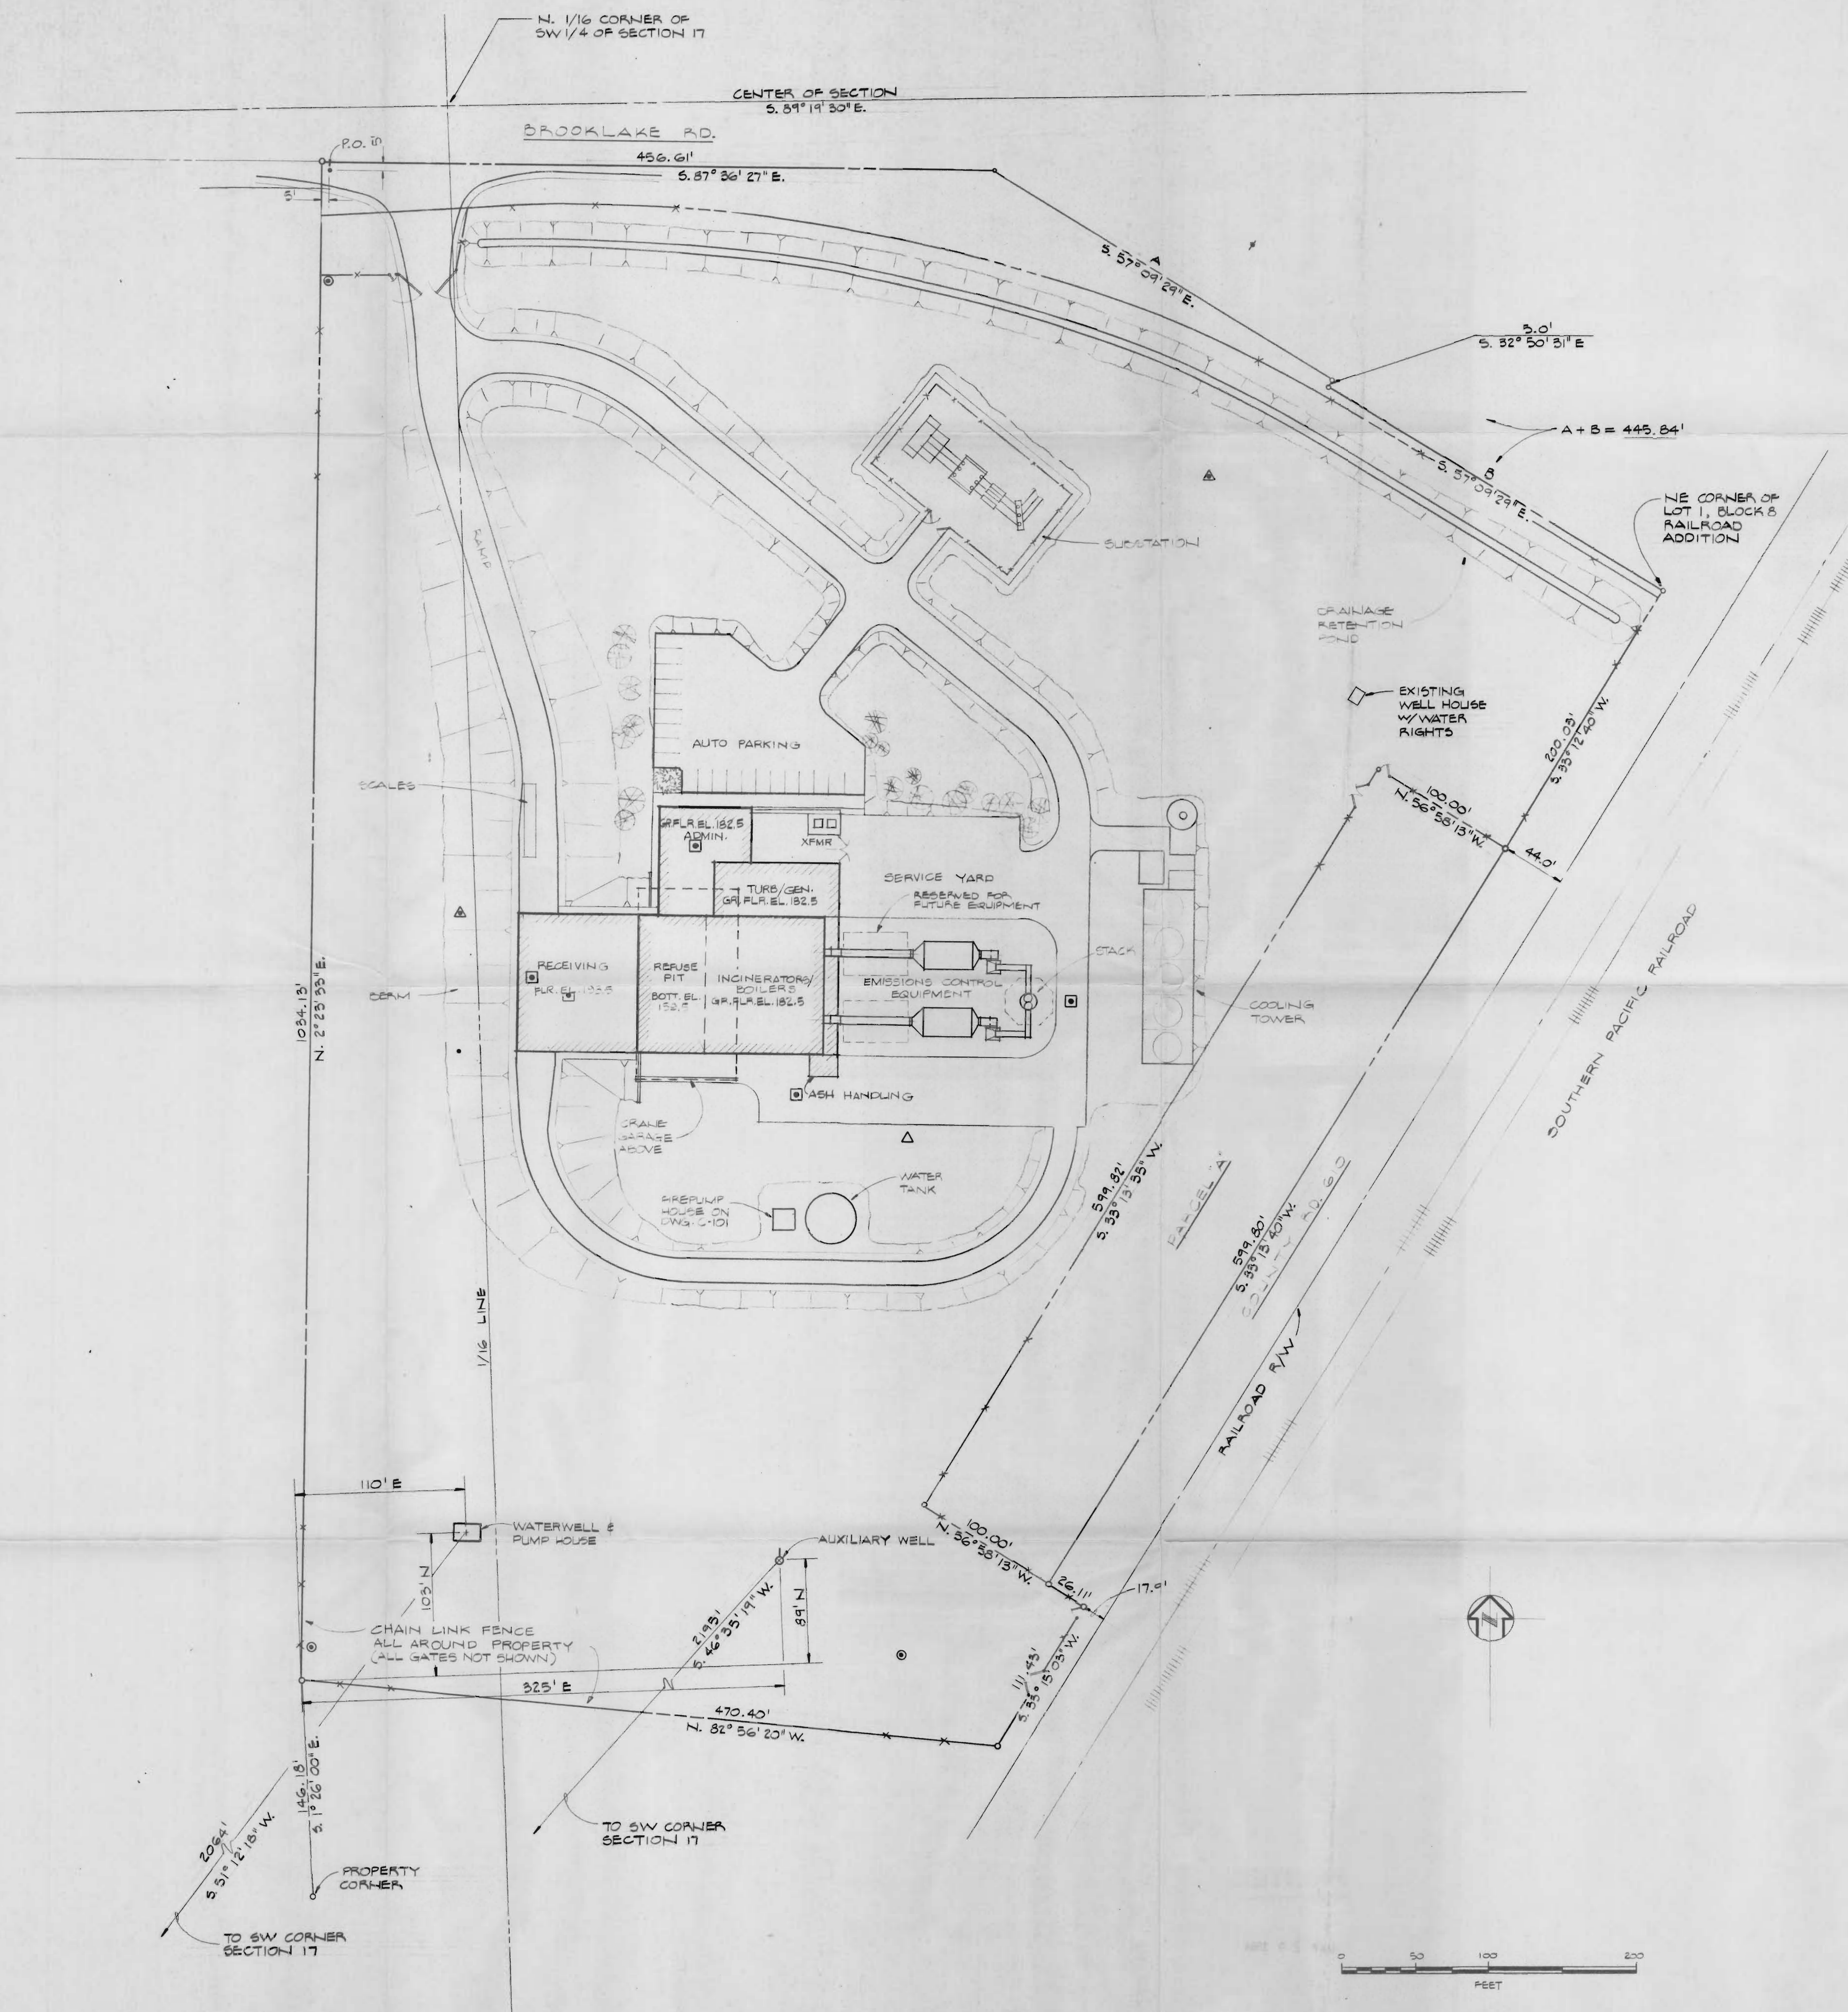

GENERAL NOTES:

1. THIS SITE LAYOUT ASSUMES THE PURCHASE OF THE PARCELS' PROPERTIES FROM THE CURRENT OWNERS PER THE FACILITY'S CONDITIONAL USE PERMIT. IF ANY PARCELS' OWNERS CHOOSE NOT TO SELL, THE SITE LAYOUT WILL BE ADJUSTED ACCORDINGLY.
2. THE SITE LAYOUT IS DESIGNED TO ALLOW FUTURE ACCOMMODATIONS FOR TRANSFER TRAILERS.
3. SITE SURVEY HAS NOT BEEN PREPARED.

Application No. *J-11265*
Permit No. *G10393*

RECEIVED
MAY 30 1984
WATER RESOURCES DEPT
SALEM, OREGON

LEGEND

- PERMANENT MARKER
- SEMI-PERMANENT MARKER
- △ BENCH MARK
- ◼ SOIL BORING TEST HOLE
- P.O. POINT OF ORIGIN

ISSUED FOR PERMITTING

— REV. 5/29/84 FOR ADDITIONAL PROPERTY DATA

REV.	DATE	BY	REVISION DESCRIPTION	APP.
------	------	----	----------------------	------

BROOKS, OREGON
GENERAL SITE LAYOUT

MARION COUNTY SOLID WASTE-TO-ELECTRICITY FACILITY
TRANS ENERGY-OREGON, INC.
SALEM, OREGON

DRAWN: B.W./J.E.
CHECKED: MEW
APPROVED: W
DATE: JAN 4 1994
SCALE: 1" = 50'

Trans Energy
Systems

BELLEVUE
WASHINGTON
(206) 881-8500

DRAWING NO. G-101A
211070