


Application No. 9-11333
Permit No. 610490

RECEIVED
DEC 26 1984
WATER RESOURCES DEPT
SALEM, OREGON


RECEIVED
MAY 1 1985
WATER RESOURCES DEPT
SALEM, OREGON

MULTNOMAH COUNTY
GLENDOVEER GOLF COURSE

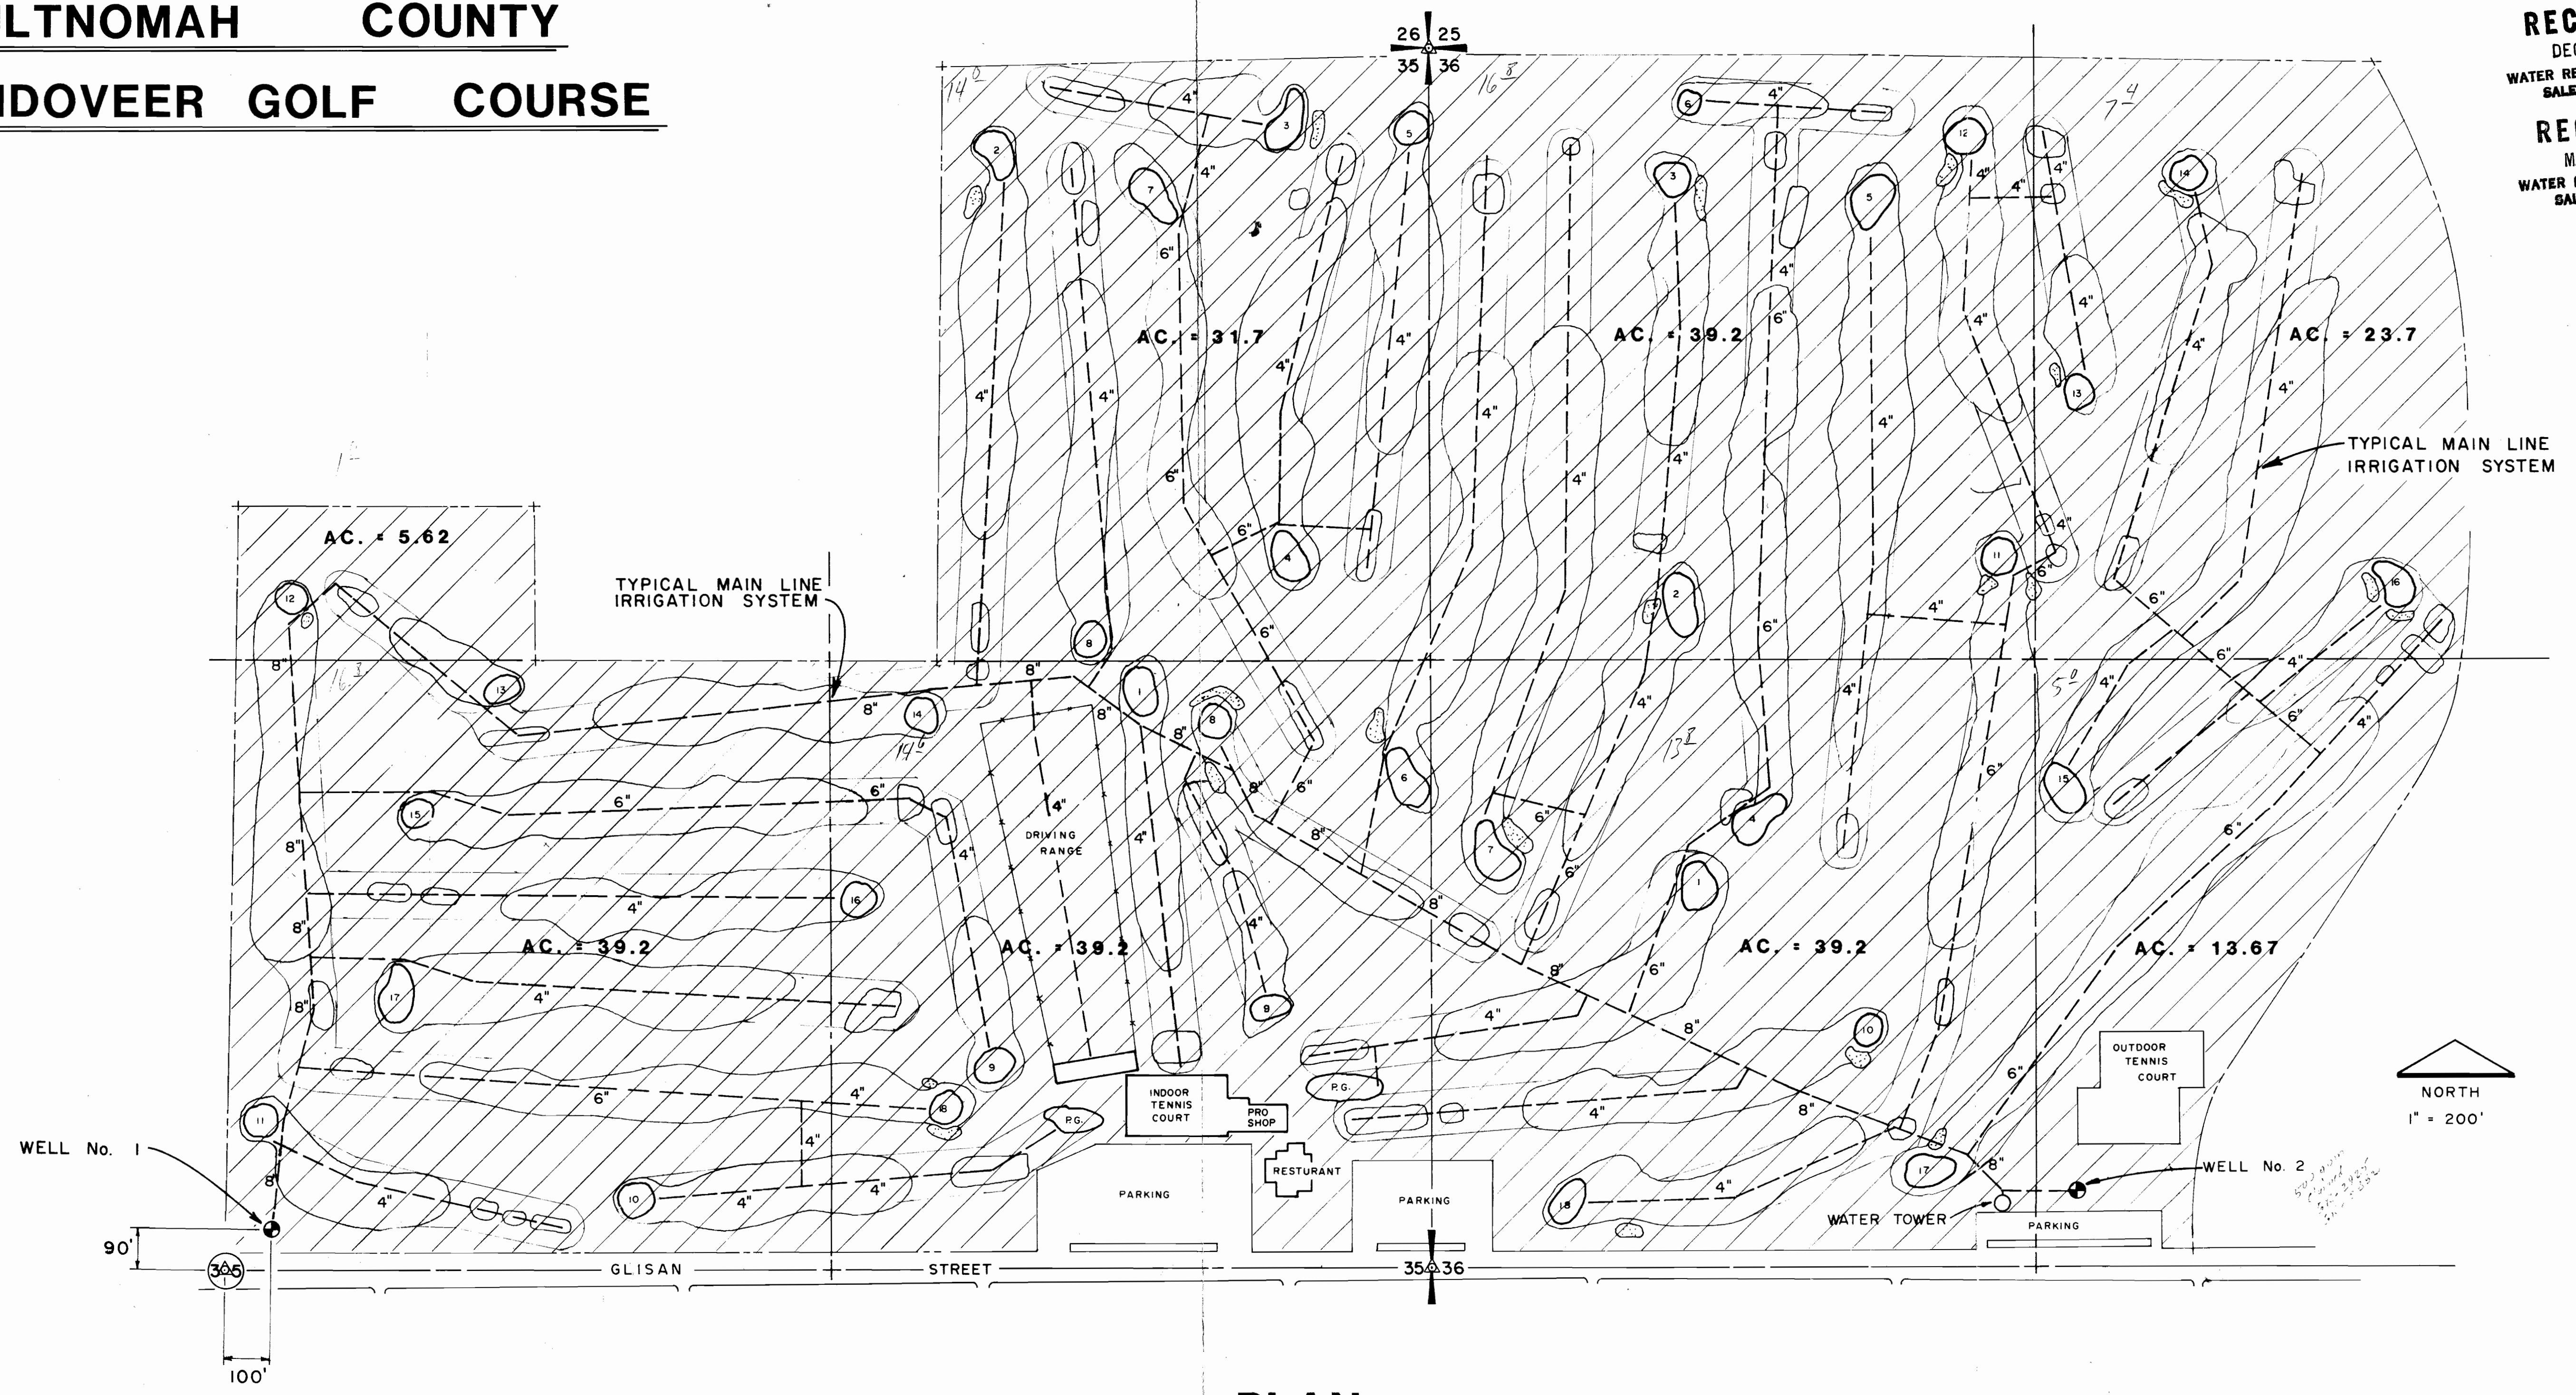

PLAN

NE 1/4 SEC. 35, T. 1 N., R. 2 E., W.M.
NW 1/4 SEC. 36, T. 1 N., R. 2 E., W.M.

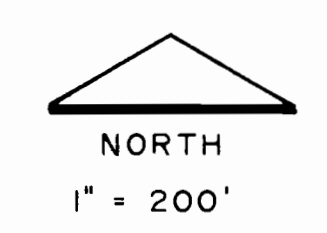

DATE	NO.	REVISION	BY	DES.	FILE NO.
				D. A. L.	565.04
				R. C. G.	SCALE: 1" = 200'
				D. A. L.	DATE: DEC. 84
					APPROVED:

PROJECT: **WATER RIGHTS APPLICATION
GLENDOVEER GOLF COURSE
WELL NO. 1 (RECONSTRUCTION)**

SHEET TITLE: **SCHEMATIC OF IRRIGATION SYSTEM
LAND IRRIGATED**

Lee LEE ENGINEERING, INC.
CONSULTING ENGINEERS
OREGON CITY, OREGON

FILE NO. 565.04
SHEET NO. 1
1