


Application No. G-11445
Permit No. 010015

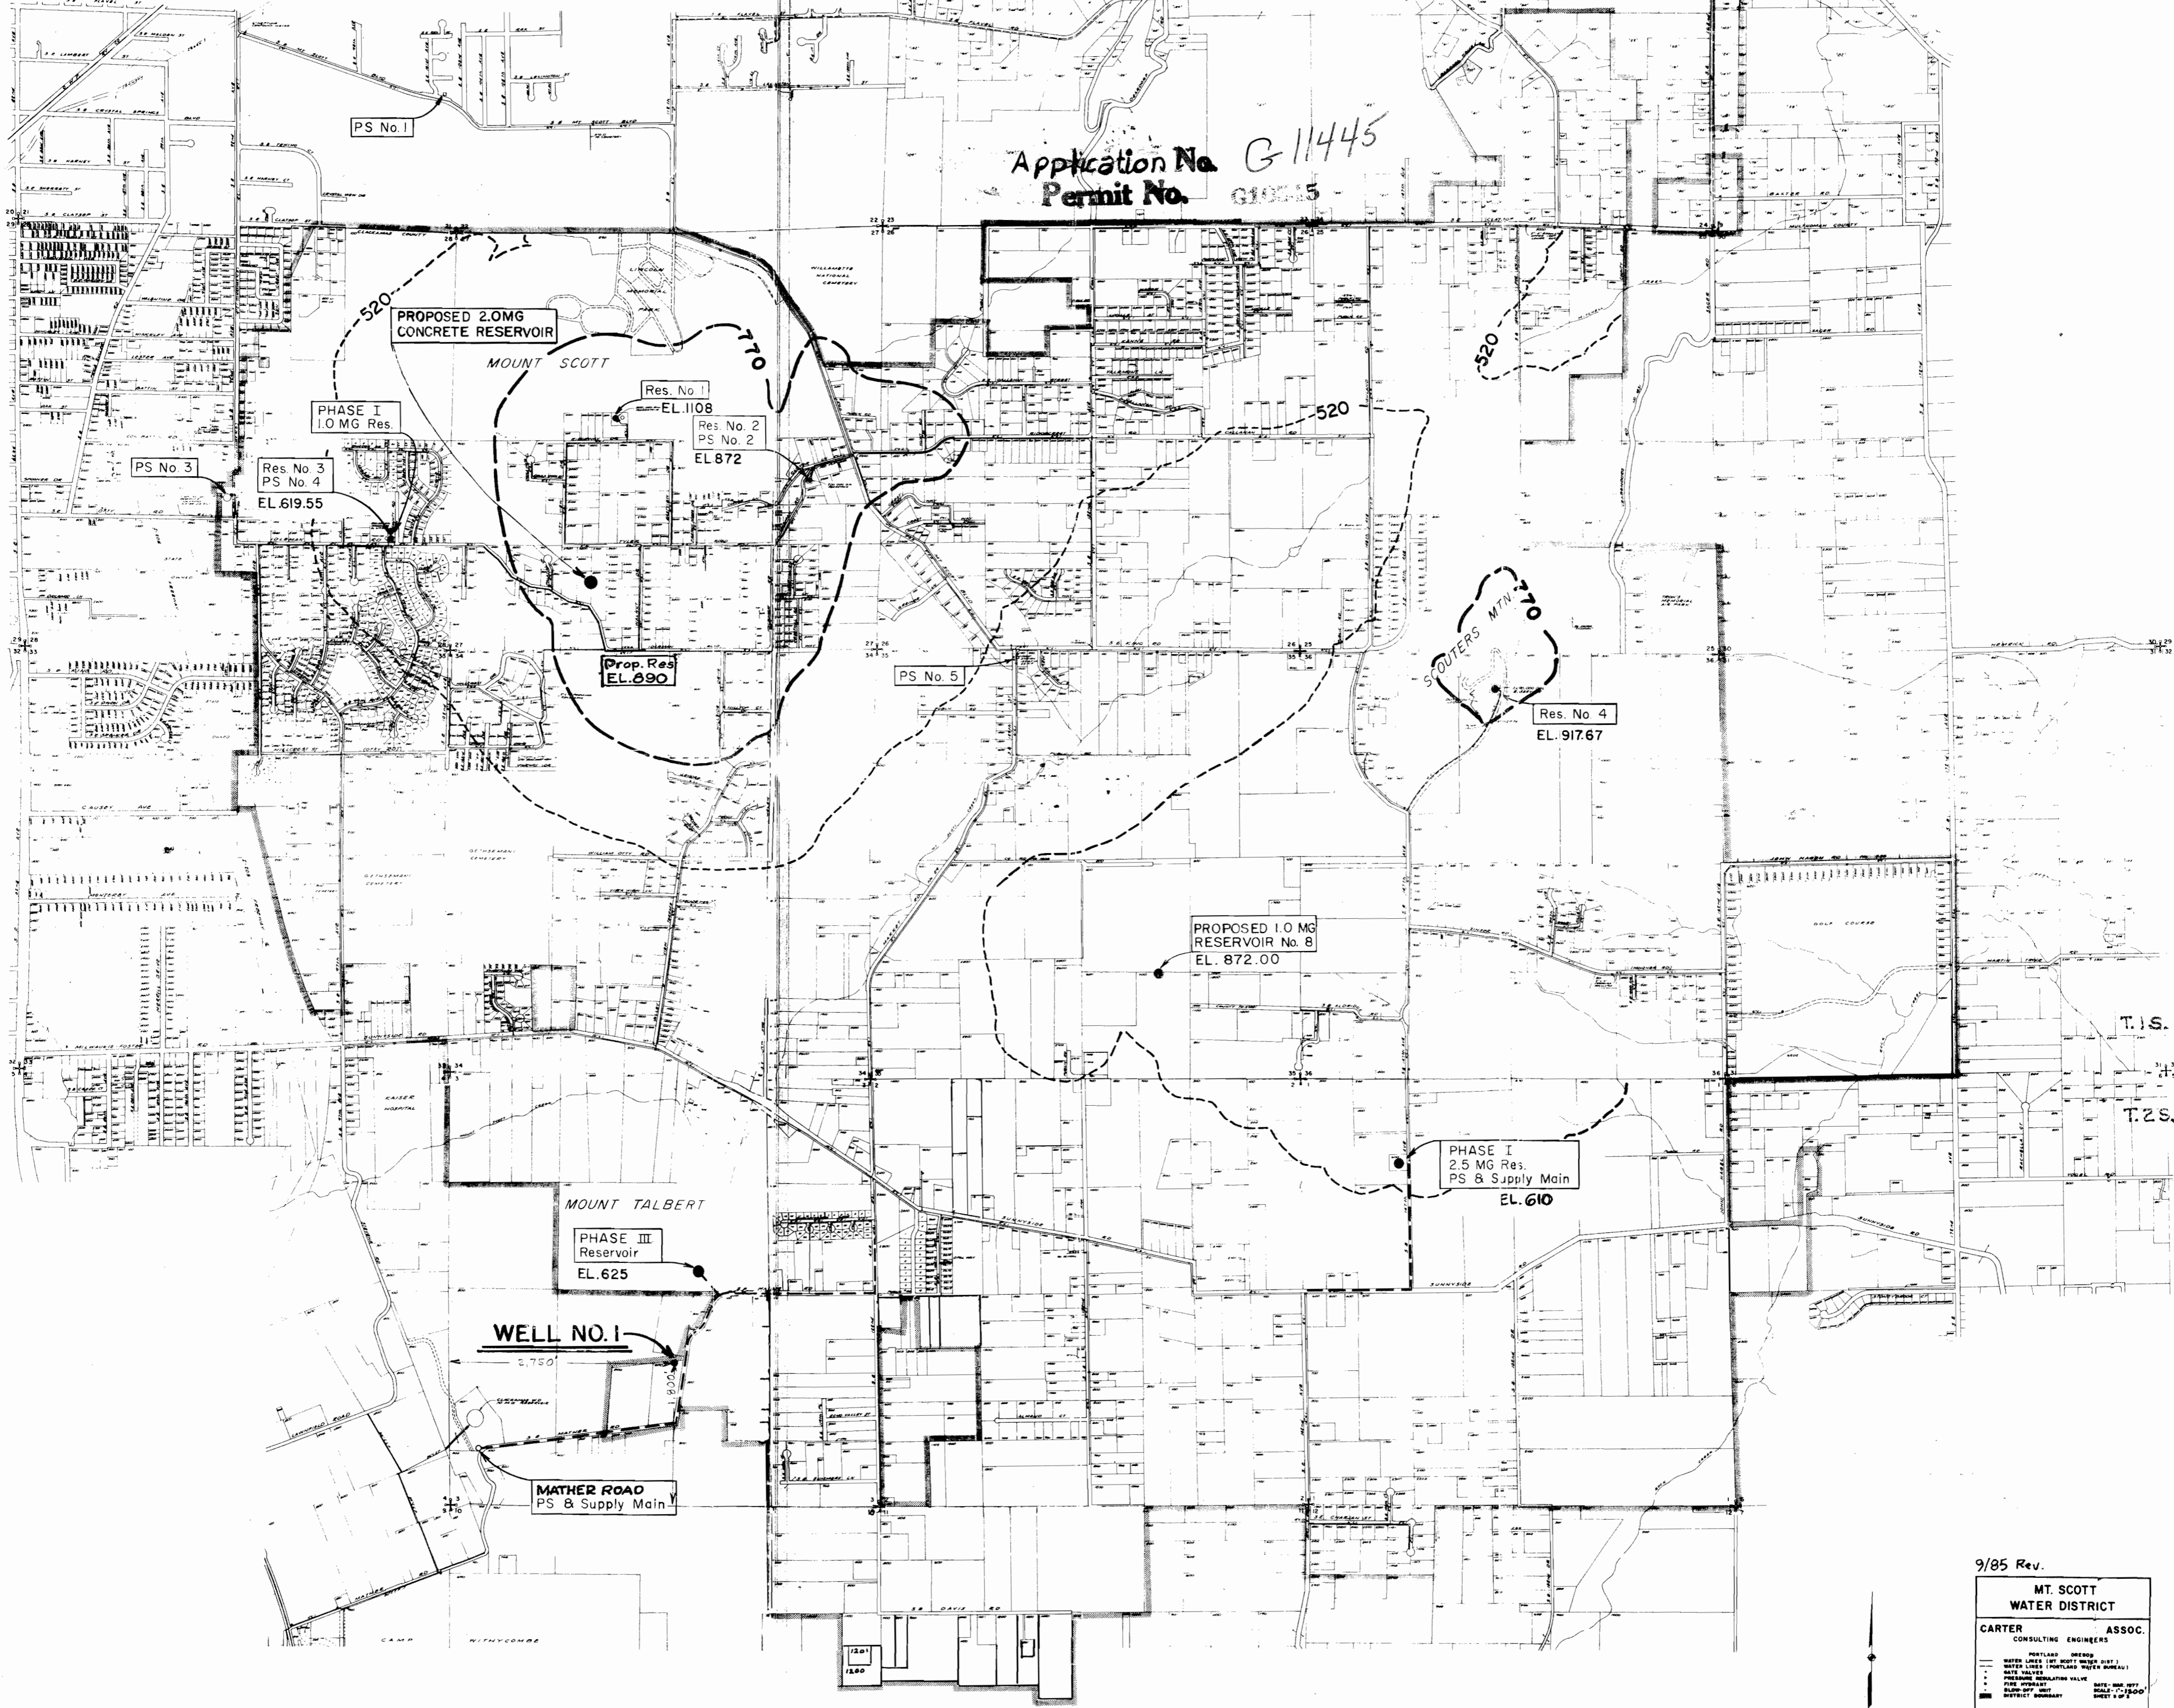

9/85 Rev.

MT. SCOTT WATER DISTRICT

CARTER ASSOC. CONSULTING ENGINEERS

PORTLAND OREGON

WATER LINES (SEE NOTES WATER DIST.)

WATER LINES (PORTLAND WATER BUREAU)

WATER VALVES

PRESSURE REGULATING VALVE

SLUMP OFF (SEE SHEET 1 OF 2)

DISTRICT BOUNDARY

SCALE: 1" = 1500'

SHEET 1 OF 2

DATE	REVISION	SITE	REVISION