



PACIFIC

OCEAN

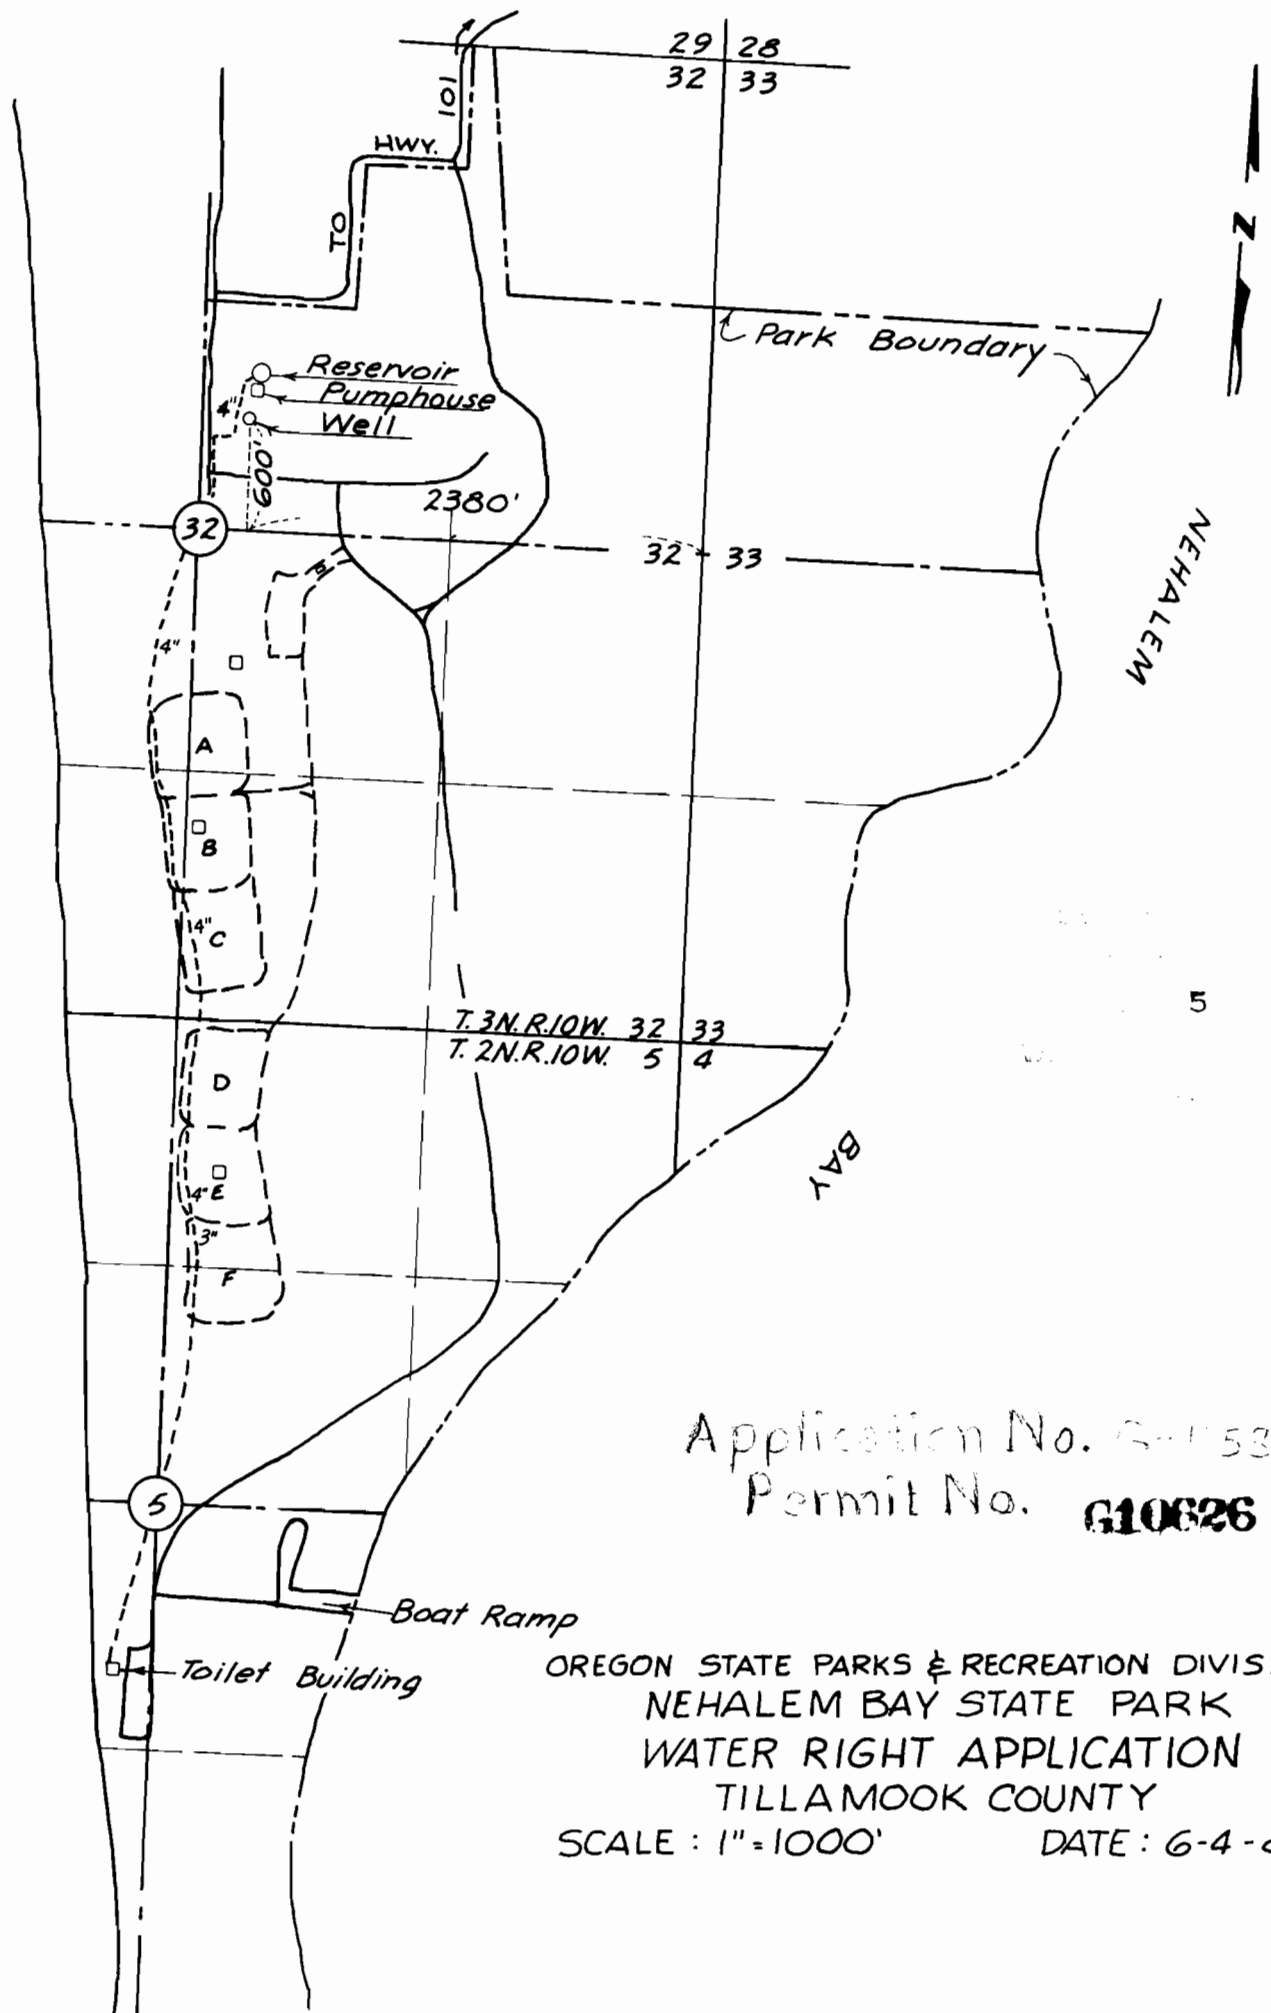

Application No. G-11535
 Permit No. **G10626**

OREGON STATE PARKS & RECREATION DIVISION
 NEHALEM BAY STATE PARK
 WATER RIGHT APPLICATION
 TILLAMOOK COUNTY
 SCALE : 1"=1000' DATE : 6-4-86

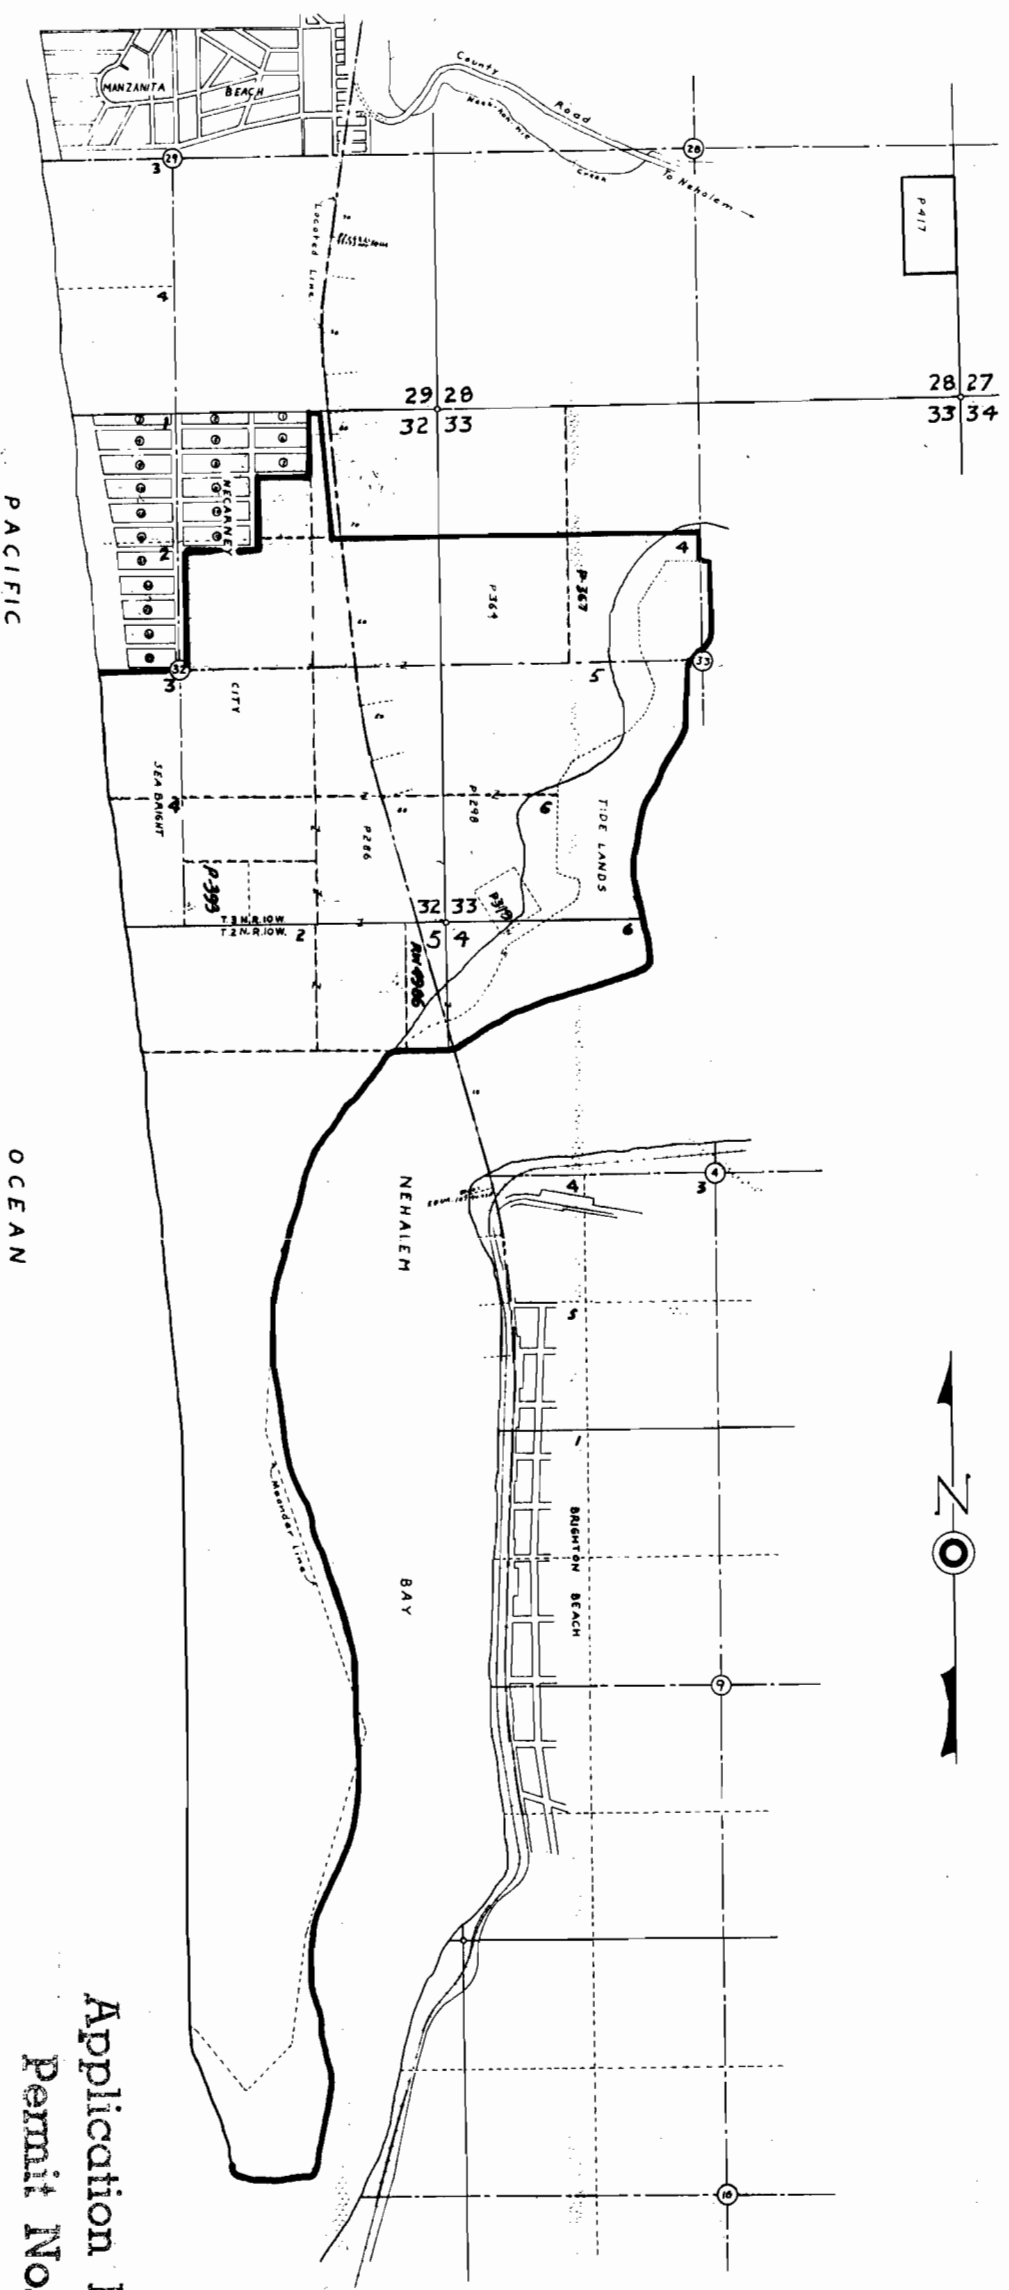

Application No. G-11535
 Permit No. G10626

OREGON STATE HIGHWAY DEPARTMENT

BOUNDARY	
For	NEHALEM BAY STATE PARK
Highway	
County	TILLAMOOK
Scale 1" = 2,000'	Date 10-22-69

RECEIVED
 JUN 8 1986
 WATER RESOURCES DEPT
 TILLAMOOK, OREGON