


KREUTZER, Lloyd & Geraldine
Box 62 Langlois, 97450

Application No. 8-11641
Permit No. 610792

RECEIVED

MAR 16 2004
WATER RESOURCES DEPT
SALEM, OREGON

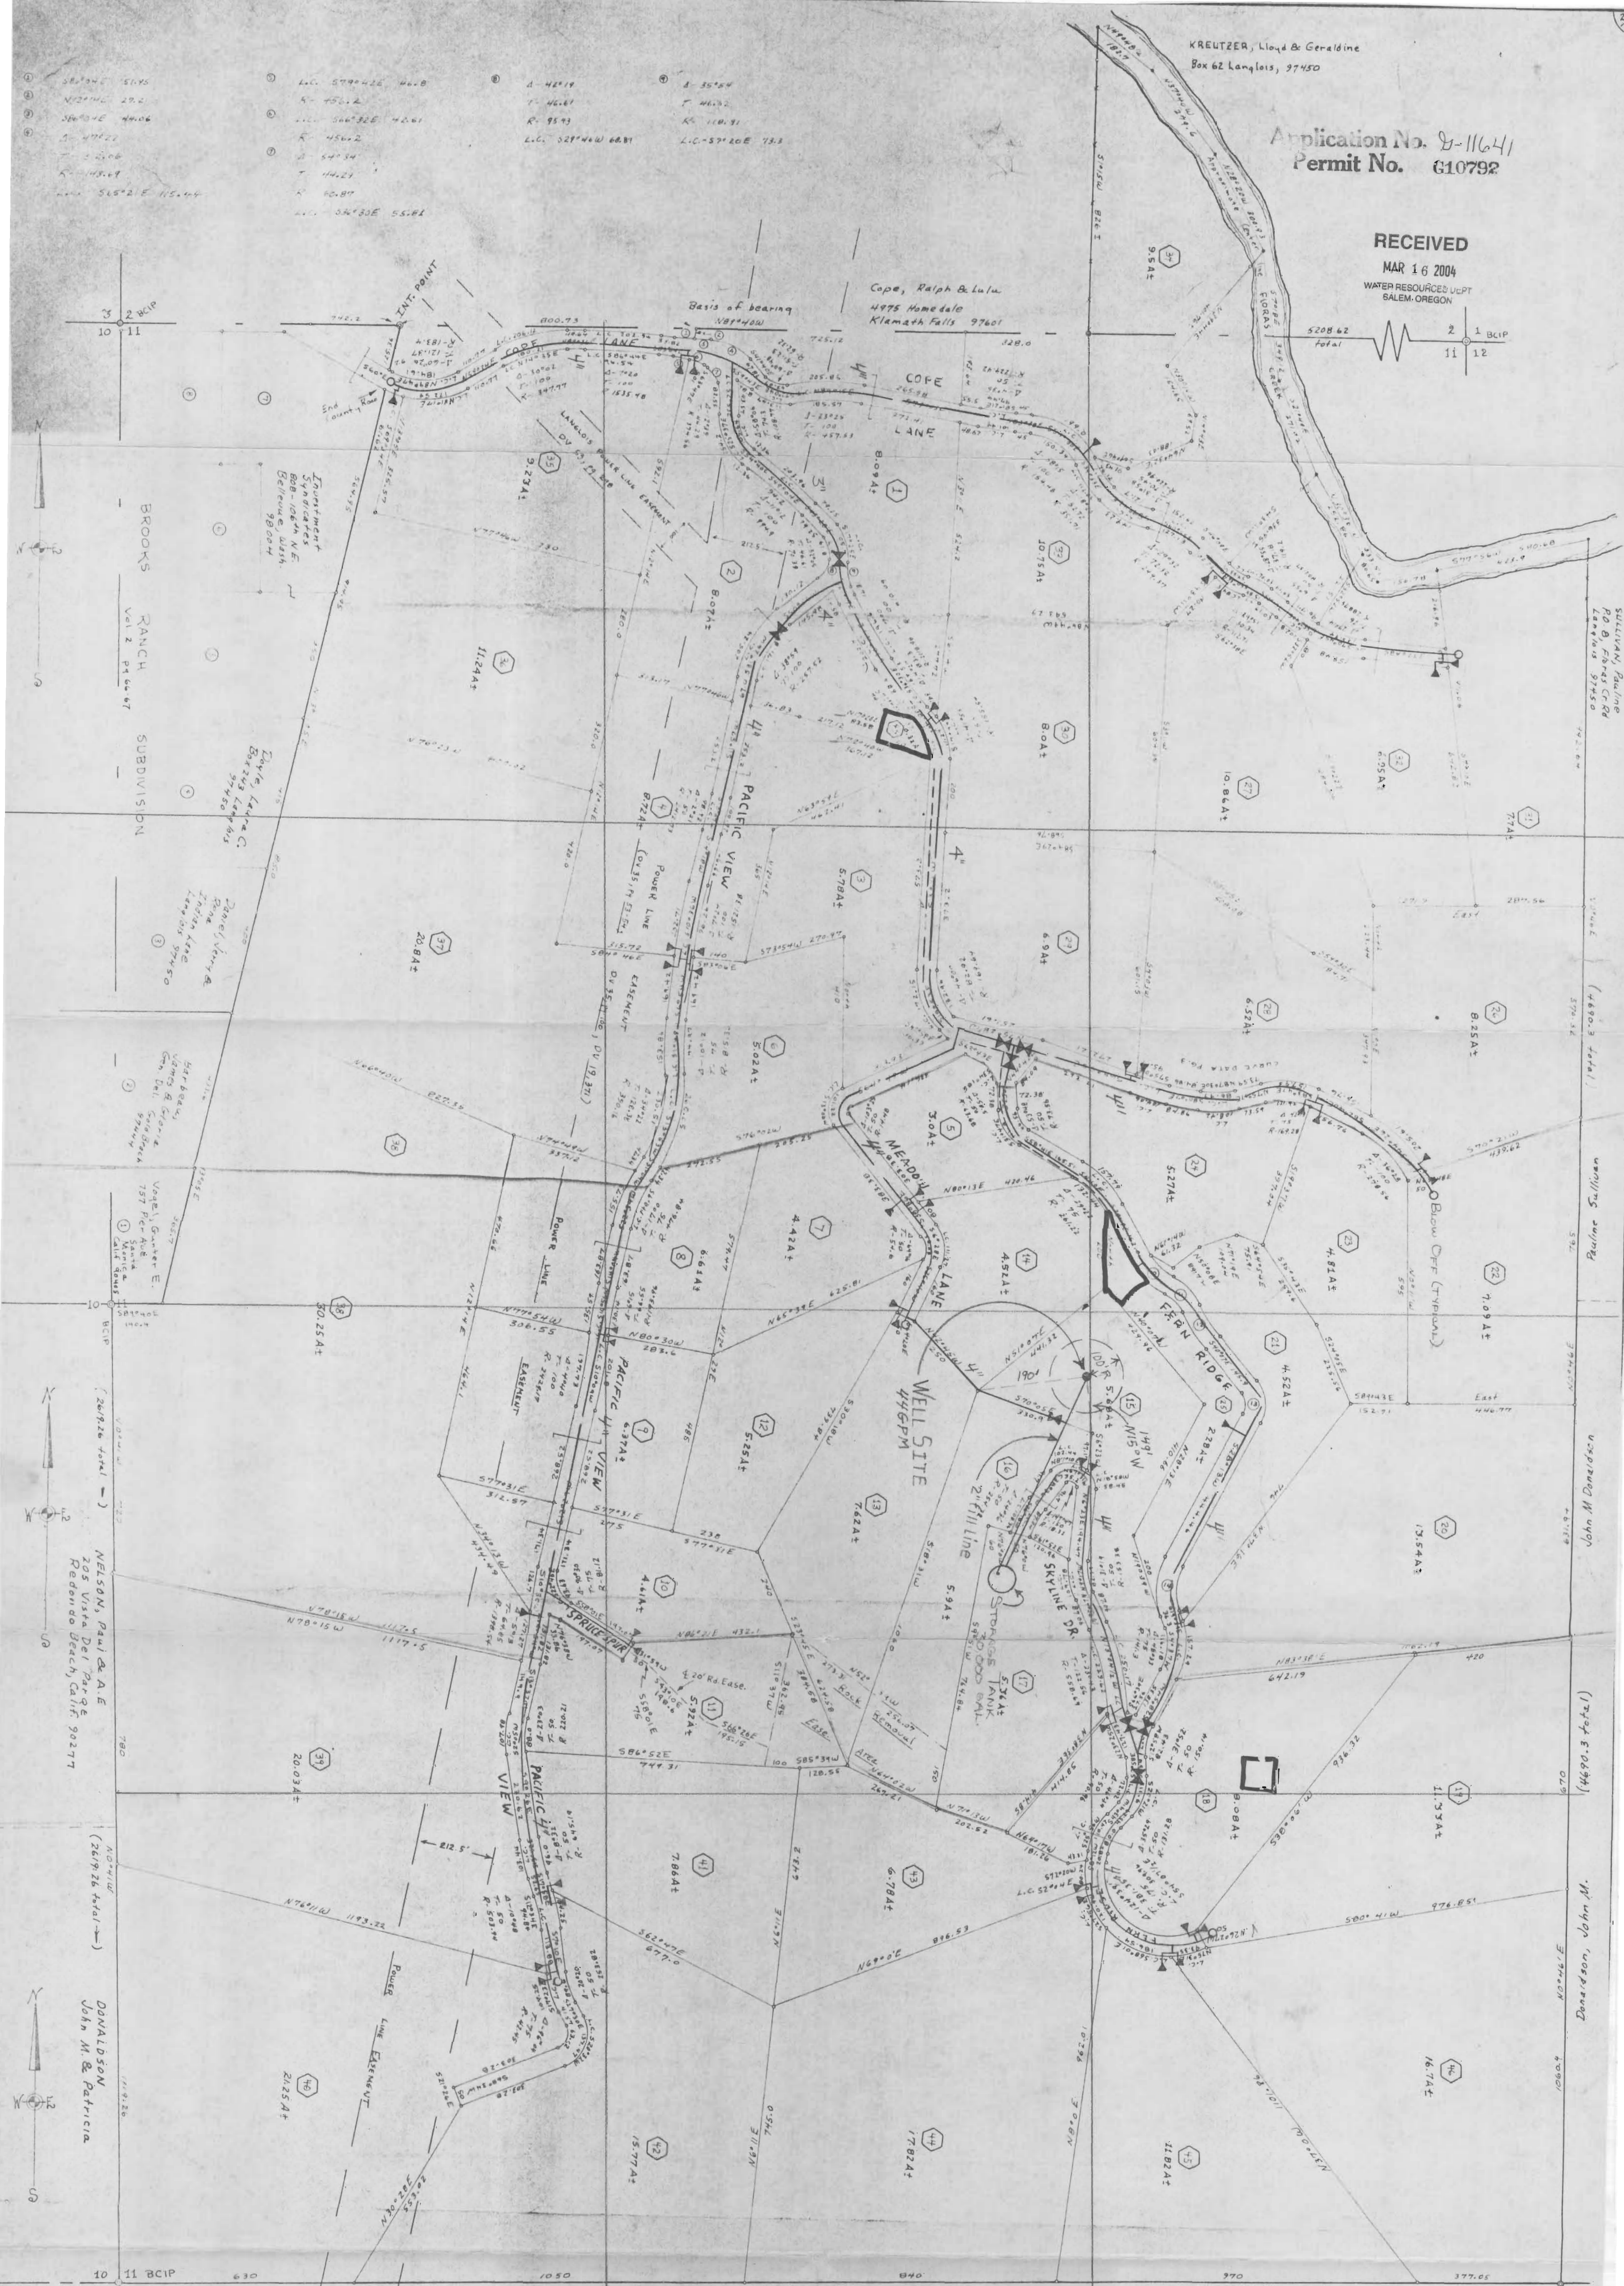

Donaldson, John M. & Patricia
Box 252, Langlois, OR. 97450

RECEIVED
APR 16 1987
WATER RESOURCES DEPT
SALEM, OREGON

SCALE
1" = 200'
0-1/2" Iron rod sat

OLD SHEEP RANCH
IN SECTIONS 2 AND 11, T.31S., R.15W., W.M.
CURRY COUNTY, OREGON

KREUTZER,
Lloyd &
Erma
Star Rt 80
Langlois
97450