
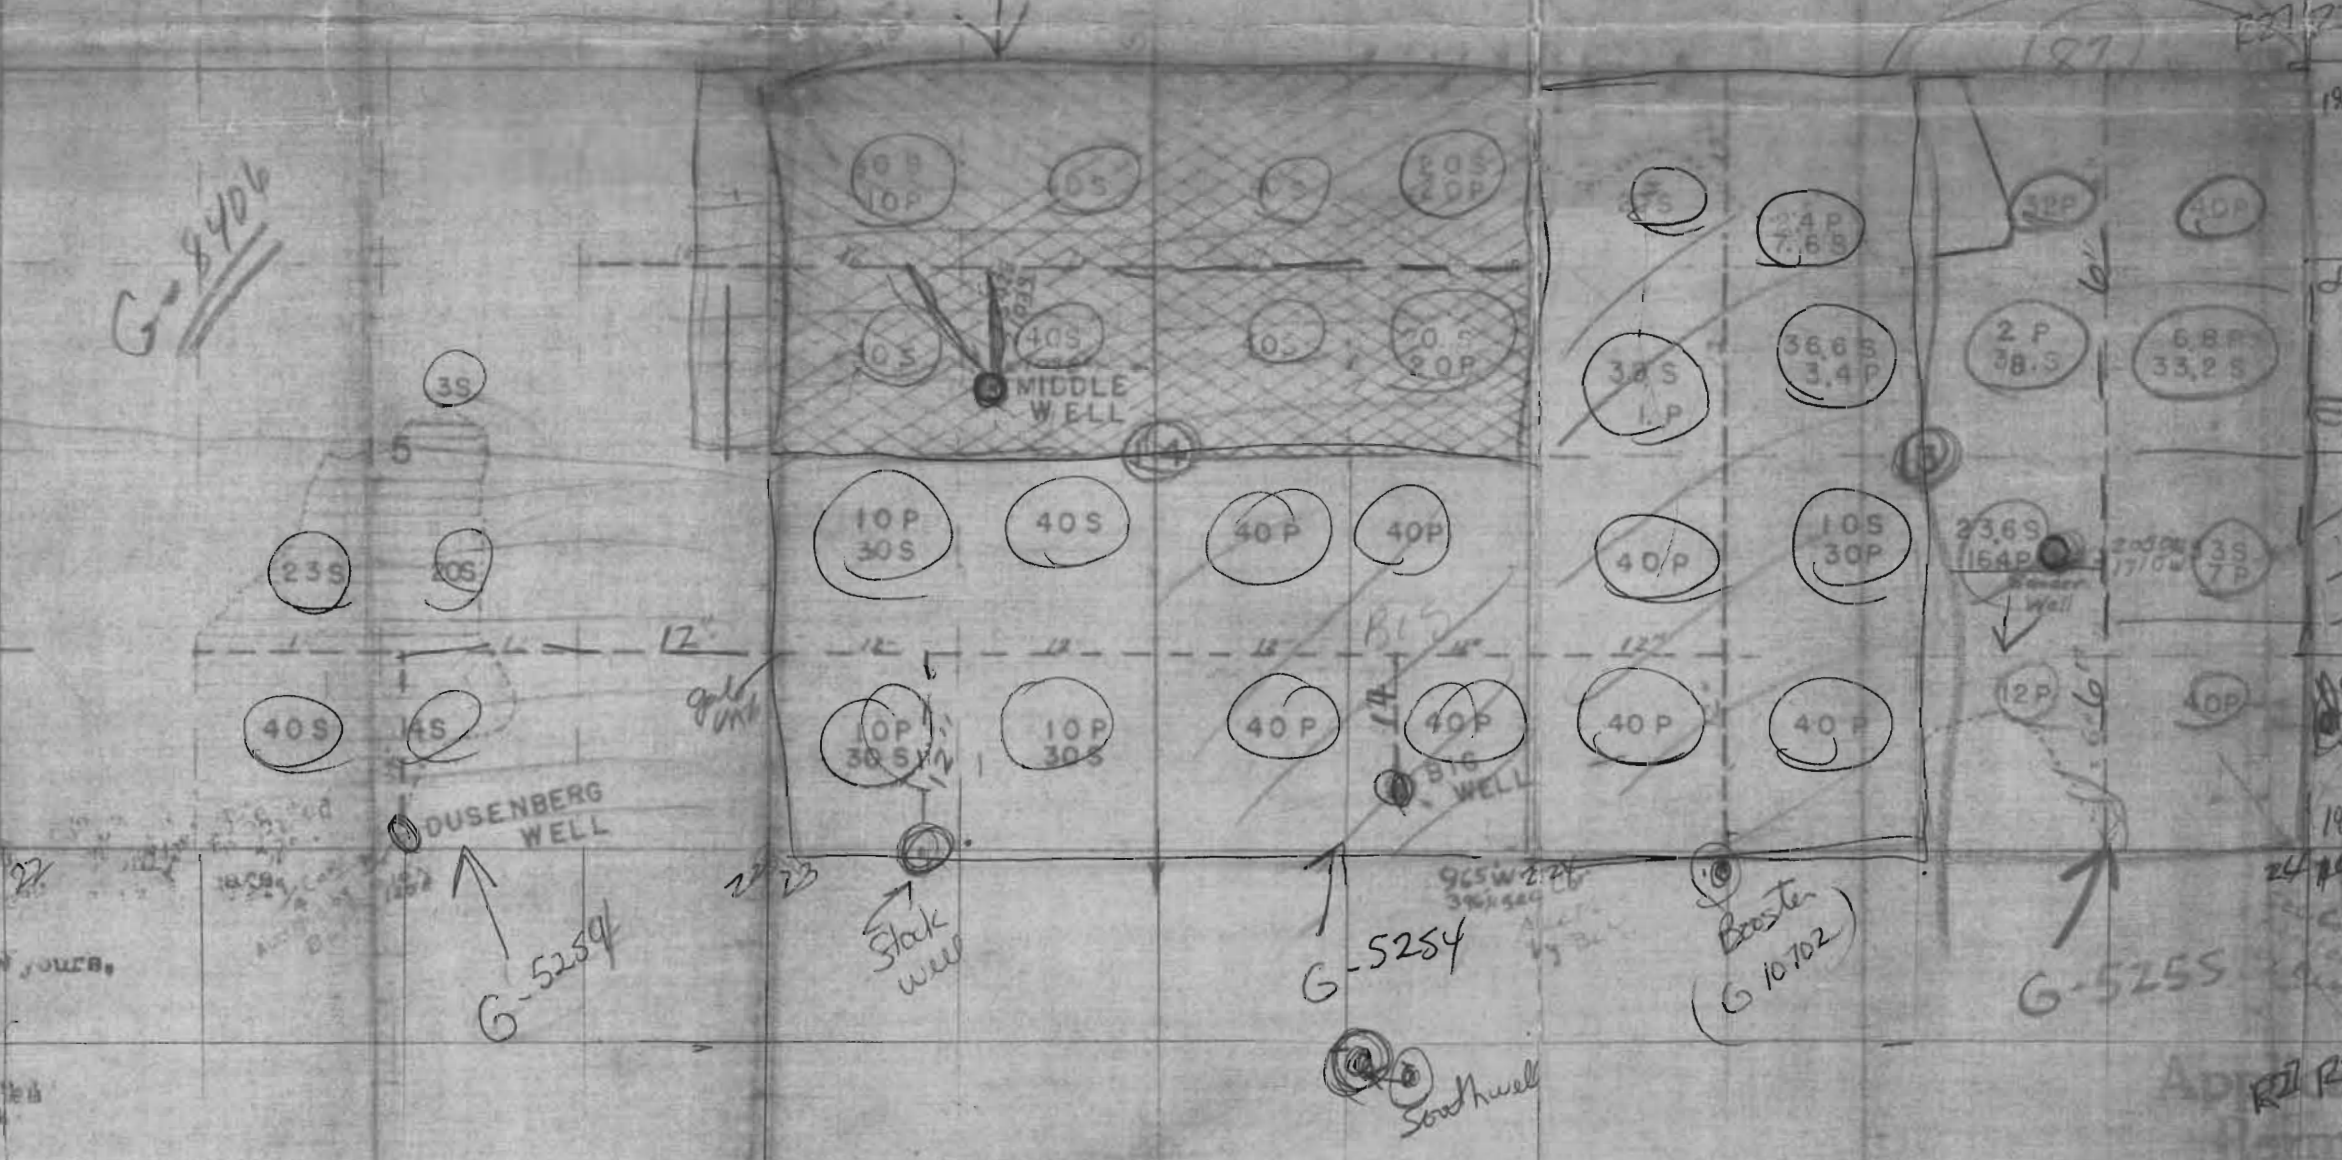


G-10862

G-5257 South Dam
Corral Well

G-10862
AP - post
400 ft

LEGEND

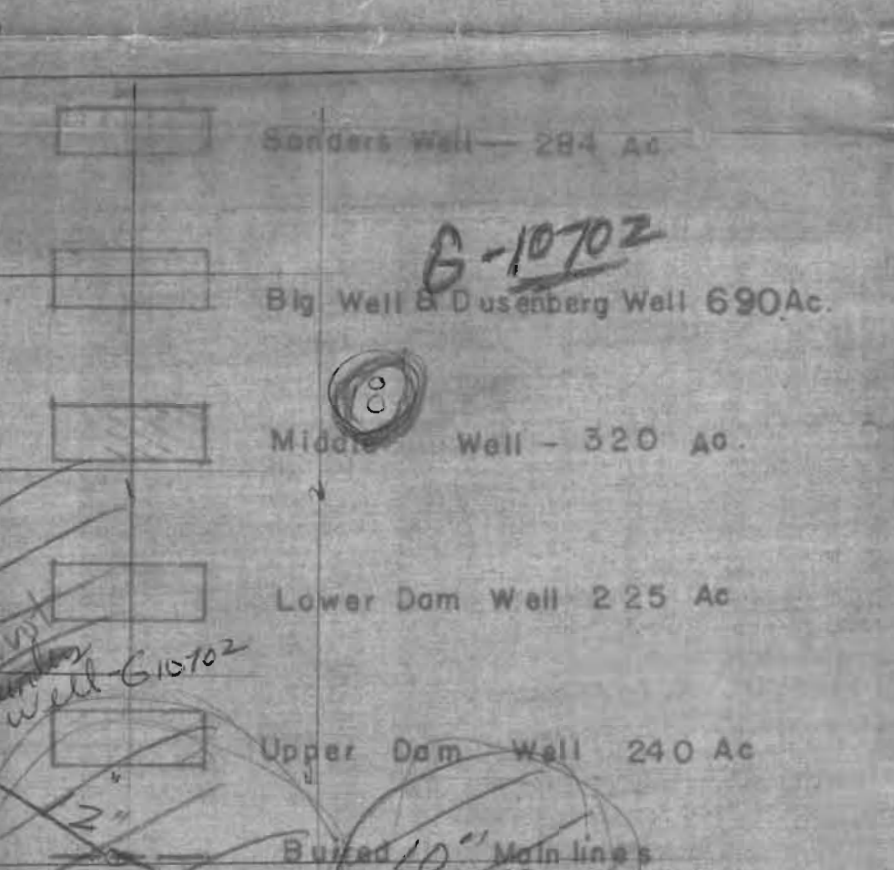

G-8406

G-10702

RECEIVED
NOV 18 1974
STATE ENGINEER
SALEM, OREGON

Application No. G6730
Permit No. G-5257

EAGLE BANNER RANCHES
LOWER RANCH
T. 24 S., R. 27 E., W. M.
HARNEY COUNTY, OREGON

SCALE: 4" = 1 MILE