


FAIRVIEW WATER DISTRICT MAP

SHOWING AREA OF USE AND PRINCIPAL TRANSMISSION LINES OF DISTRICT

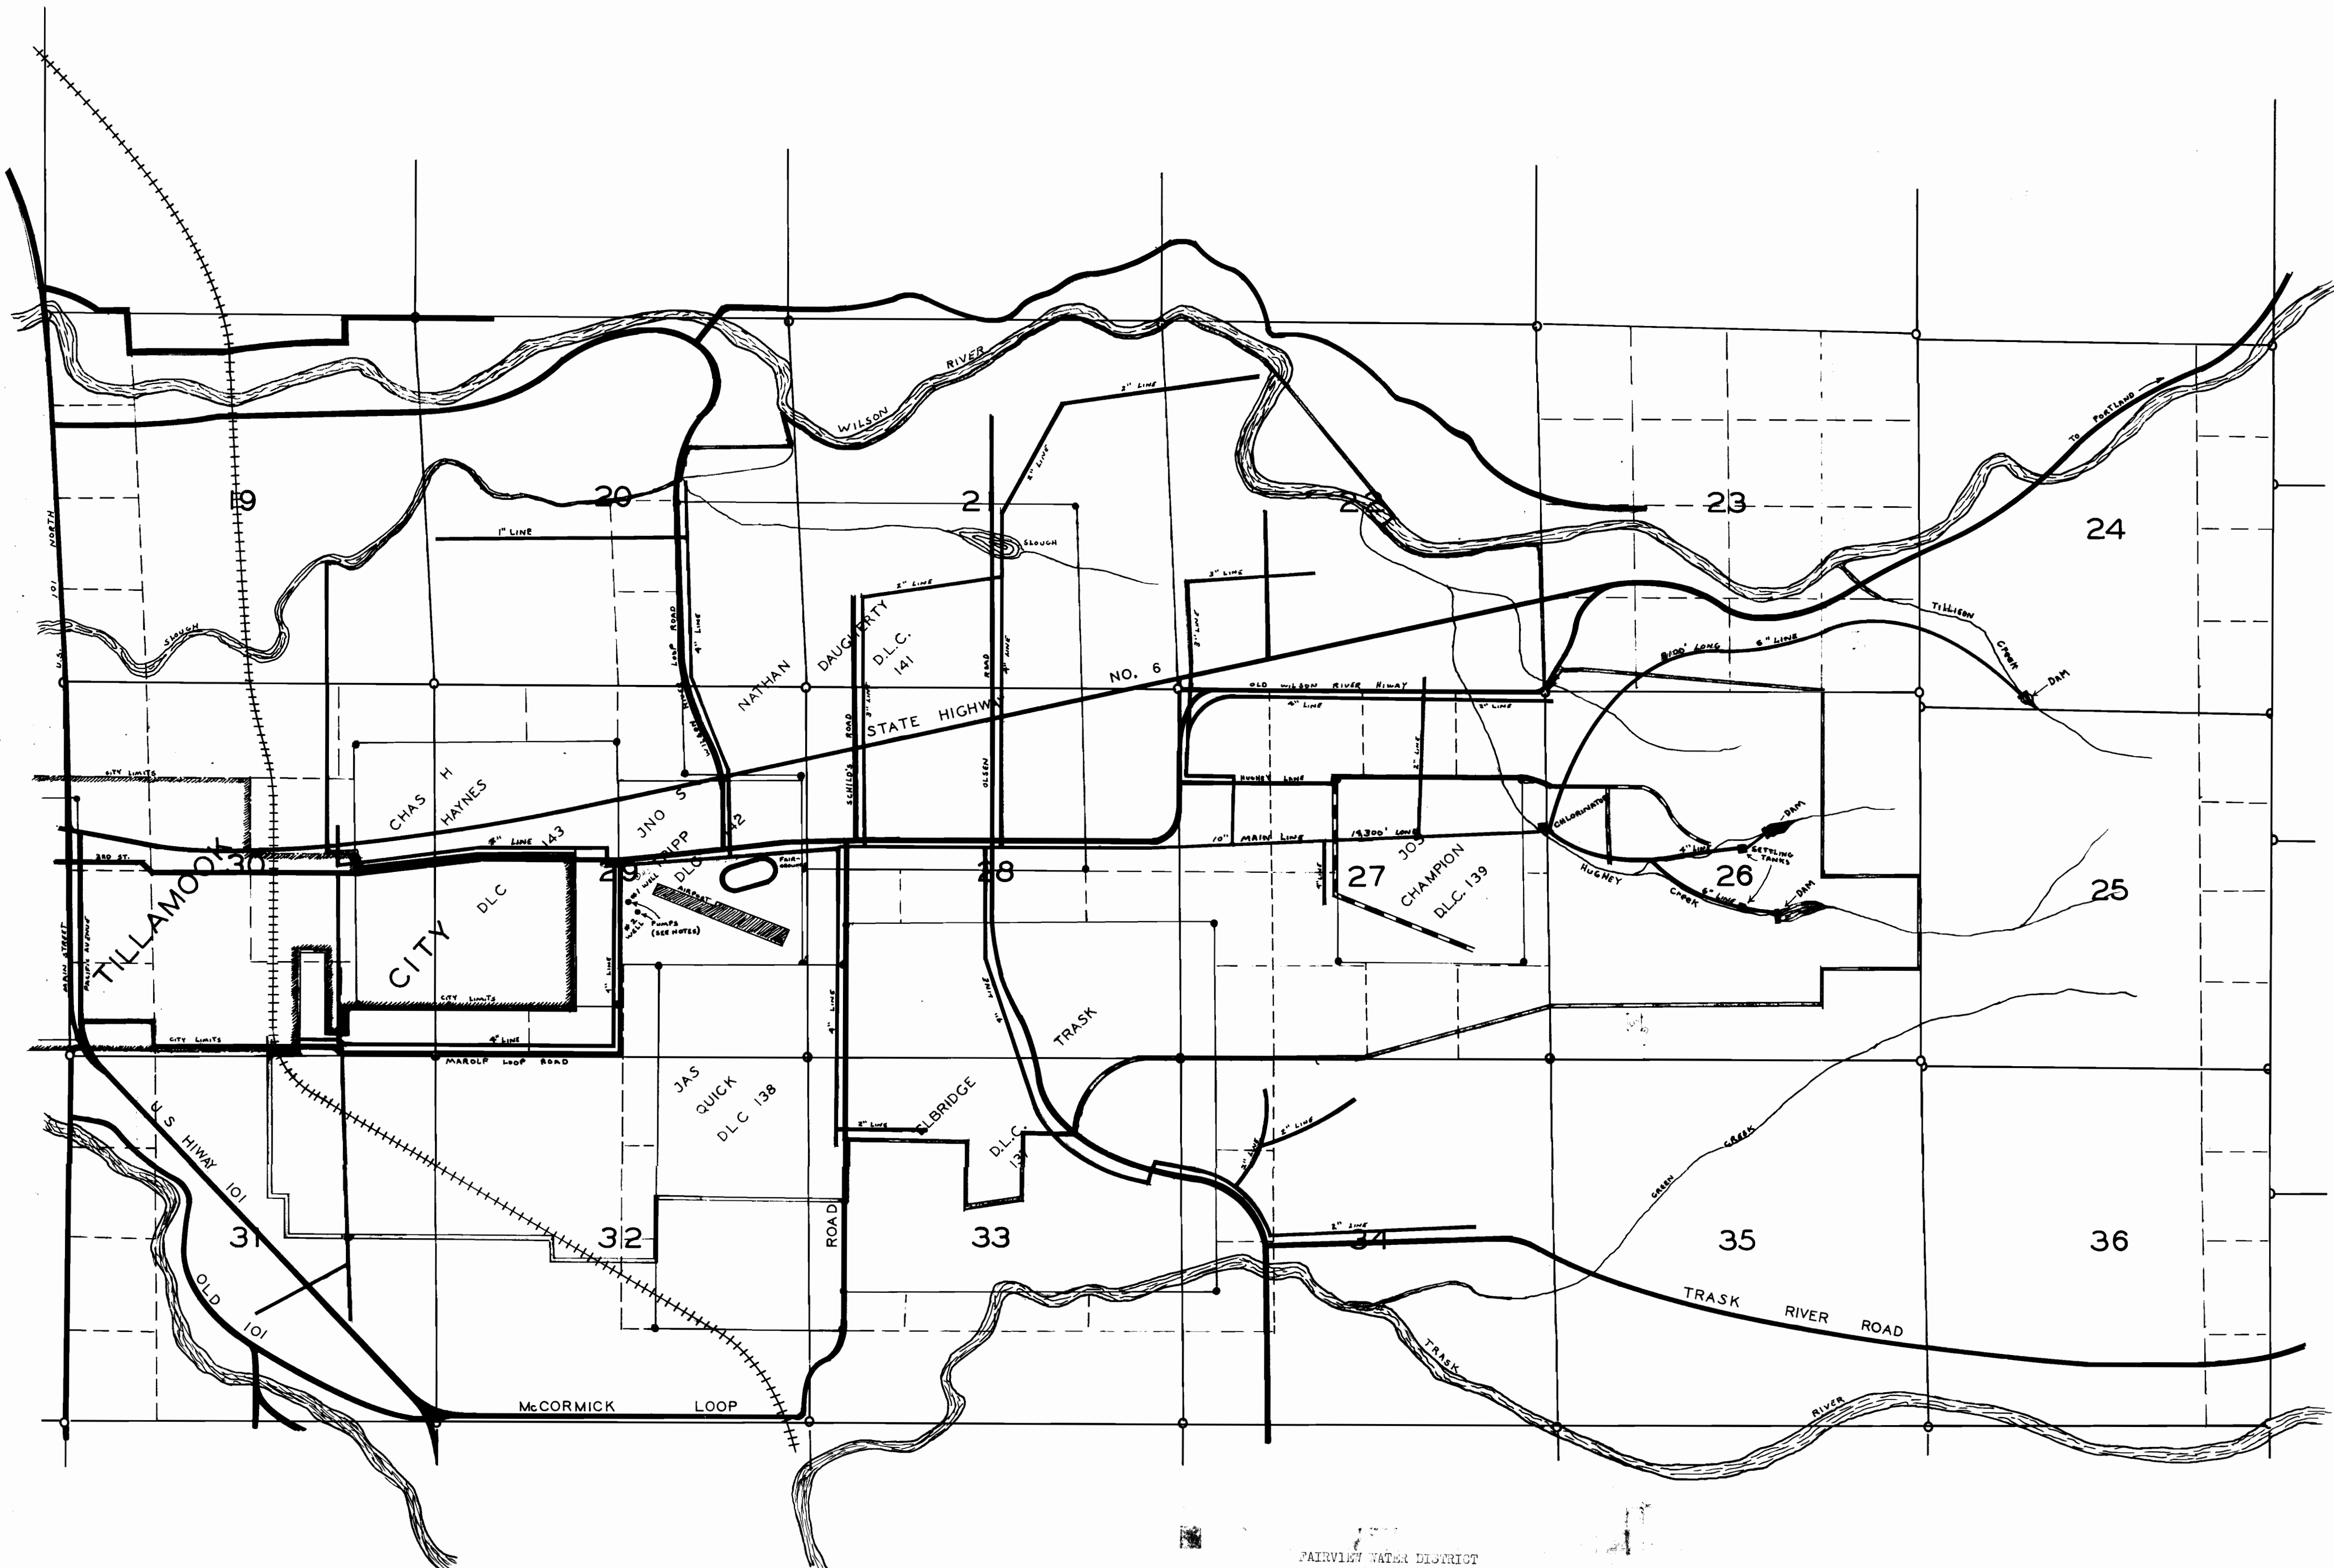

NOTE: WELL NO.1
 NORTH 935.2' — EAST 40.0' FROM S.W. CORNER
 TRIPP DLC 142 IN SEC 29 TWP 1S R9 W. W.M.

WELL NO.2
 NORTH 733.2' — EAST 224.5' FROM S.W. CORNER
 TRIPP DLC 142 IN SEC 29 TWP 1S R9 W.W.M.

FAIRVIEW WATER DISTRICT
 MAP

COLOR CODE:

- DOUBLE YELLOW LINE DENOTES BOUNDARIES OF DISTRICT;
- RED DOTS & LINES DENOTE CORNERS & BOUNDARIES OF DONATION LAND GRANTS;
- HEAVY BLACK LINES DENOTE MAJOR PAVED ROADS IN AREA;
- HEAVY VIOLET LINES DENOTE MAJOR WATER TRANSMISSION LINES SERVING DISTRICT;

Application No. G-1220
 Permit No. G-1115

F HETTICK JR SEPTEMBER 1958
 SCALE 1"=1320' OR 4 INCHES=1 MILE

AREA SHOWN MAY BE DESCRIBED AS THE SOUTH 1/2 OF TOWNSHIP 1 SOUTH RANGE 9 WEST OF THE WILLAMETTE MERIDIAN — BEING SITUATED IN TILLAMOOK COUNTY, STATE OF OREGON