

APPLICATION MAP TO  
APPROPRIATE GEOTHERMAL GROUNDWATER

Located in NE1/4 NW1/4, Sec. 33,  
T. 38 S., R. 9 E., W.M.  
Klamath Falls, Oregon

RECEIVED

JUN 27 1991

WATER RESOURCES DEPT.  
SALEM, OREGON

Poole's Inc.  
3100 Turner Rd.  
Salem, OR. 97302

Date: 12/10/89  
Revised: 6/22/91

Application No. G-12009  
Permit No. G11292

LEGEND:


5' wide concrete sidewalk to be geothermally heated  
during the winter months for snow removal.

Existing buildings

Reference Map: Klamath County Assessors Map 38 09 33BA

T.L. — Tax Lot

The preparation of this map was for the purpose of identifying  
the location of the Water Right only and has no intent to provide  
dimensions or location of property ownership lines.

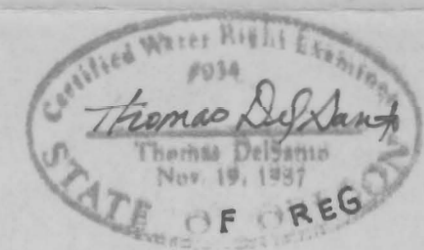

THOMAS J. DEL SANTO  
REGISTERED PROFESSIONAL LAND SURVEYOR  
Certified Water Right Examiner

Klamath Falls, OR.

Ph. (503) 883-7338

SEC. 28

NOTE

The proposed building will be situated on T.L. 7300,  
7400, 7500 & 7600 with the perimeter of the  
building having a setback line of 5' from all property  
lines and R.O.W. lines. The beneficial use map will show  
the location of the proposed building with respect  
to its property lines.



SEC. 33

Proposed injection at existing well  
site and location for additional  
geothermal to be supplied from  
Well Site No. 1 to serve Tax Lots  
1200, 1300, 1400, 1500, 1600  
and 1700.

