


EAGLE RIDGE

GOLF COURSE

APPLICATION FOR PERMIT TO APPROPRIATE GROUNDWATER
LOCATED IN SECTIONS 14,15,22 & 23, T.15S., R.12E., W.M.

JUNE 15, 1990

App No. 9-12429
Permit No. G11313

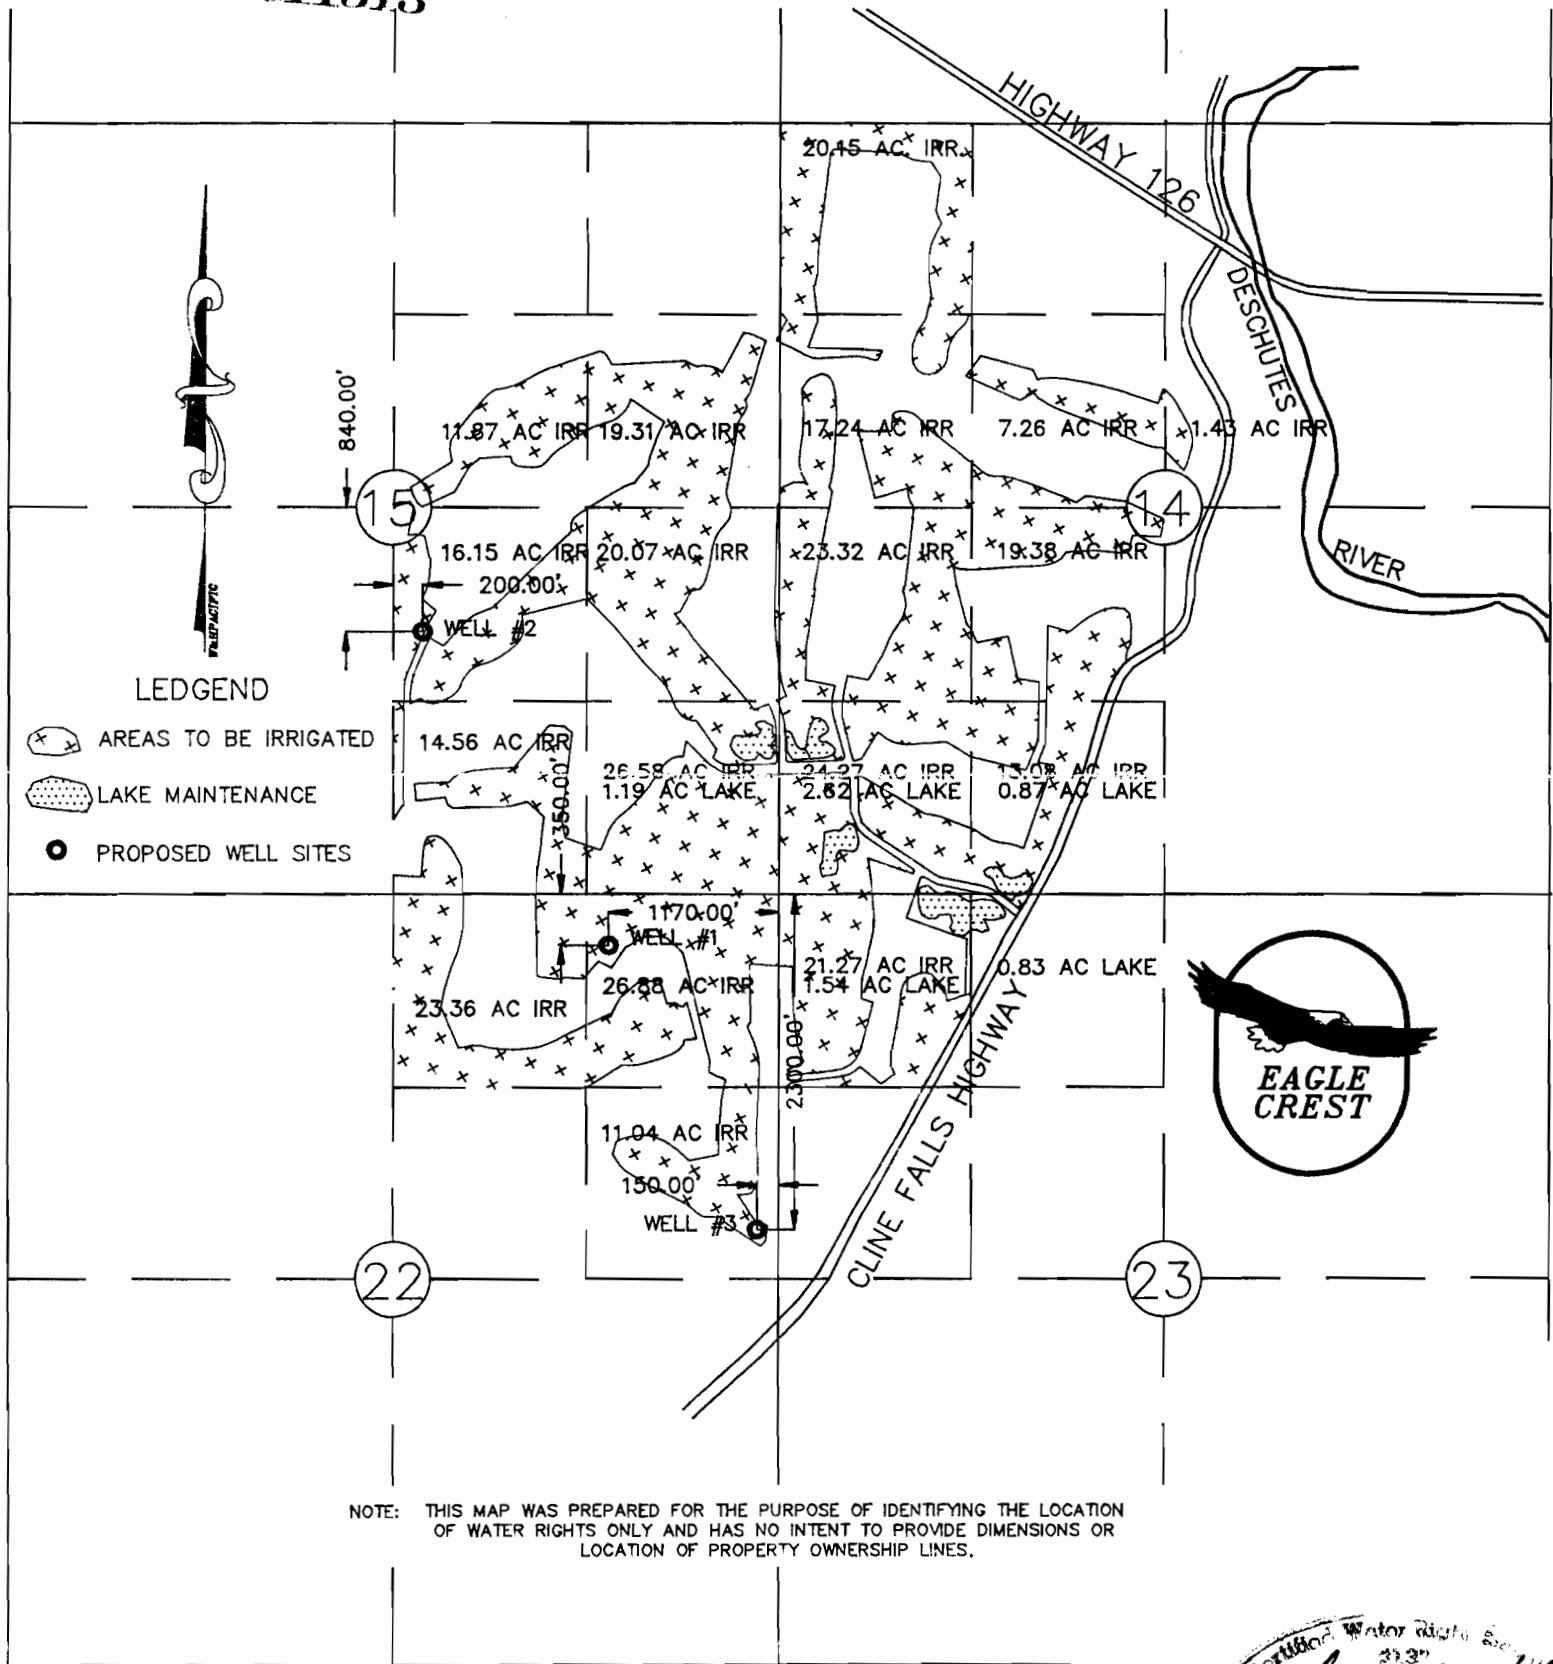

Certified Water Right Survey
Thomas A. Walker
Thomas A. Walker
Nov 19 1987
STATE OF OREGON

GRAPHIC SCALE



(IN FEET)
1 inch = 1320 ft.



WILSEY & HAM
PACIFIC

155 N.E. REVERE
BEND, OREGON 97701
(503) 388-4255

PLANNING • ENGINEERING • SURVEYING • LANDSCAPE ARCHITECTURE